



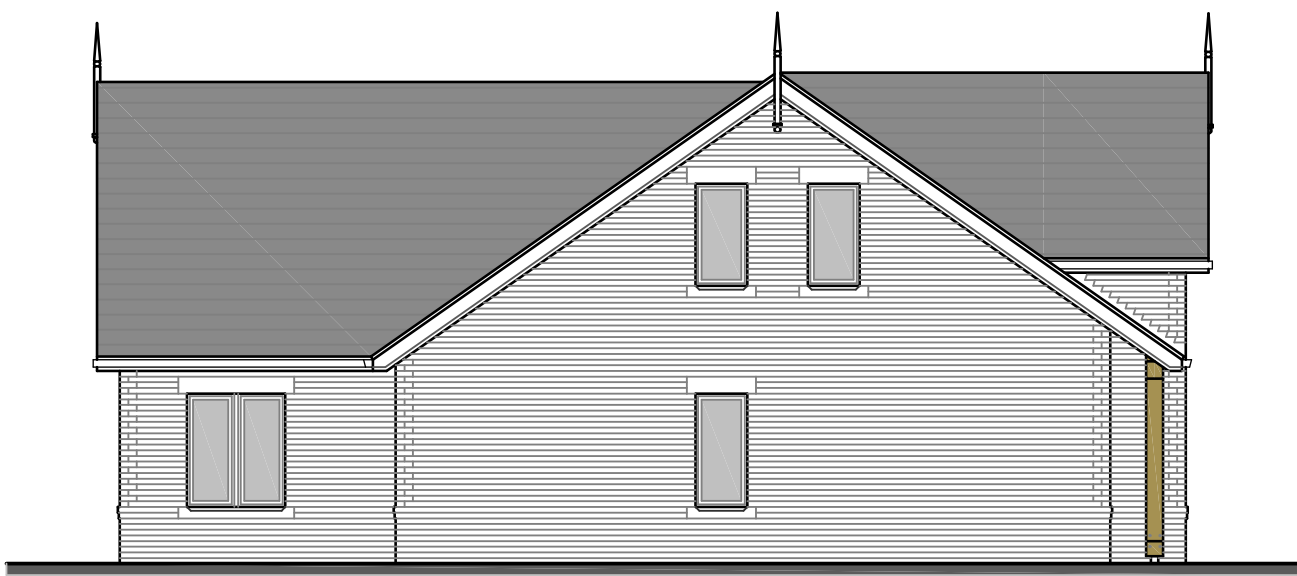


SIDE ELEVATION 1




SIDE ELEVATION 2

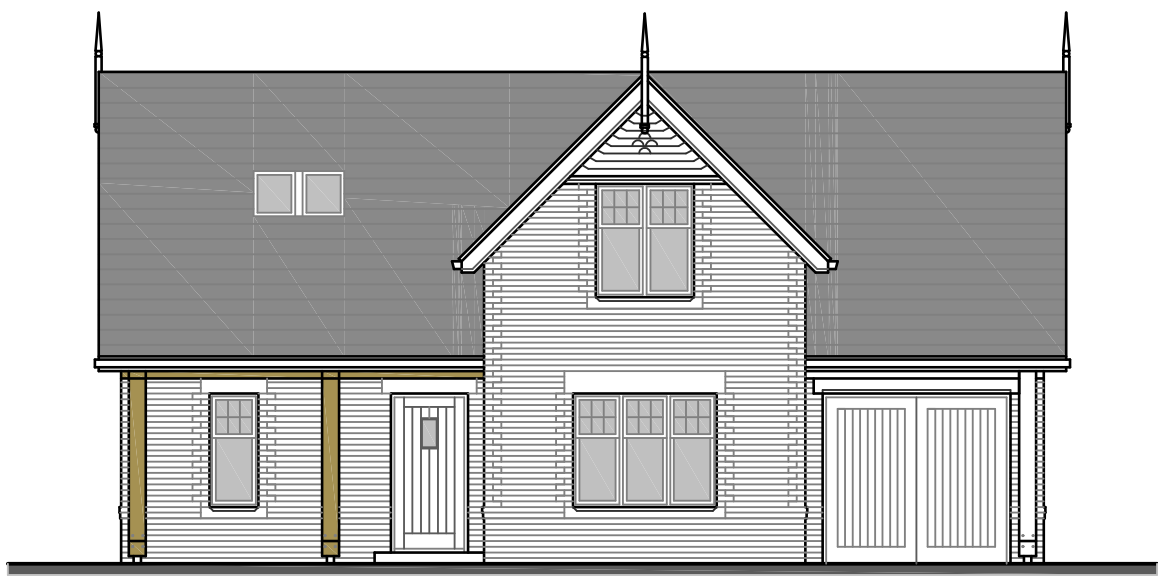

FRONT ELEVATION

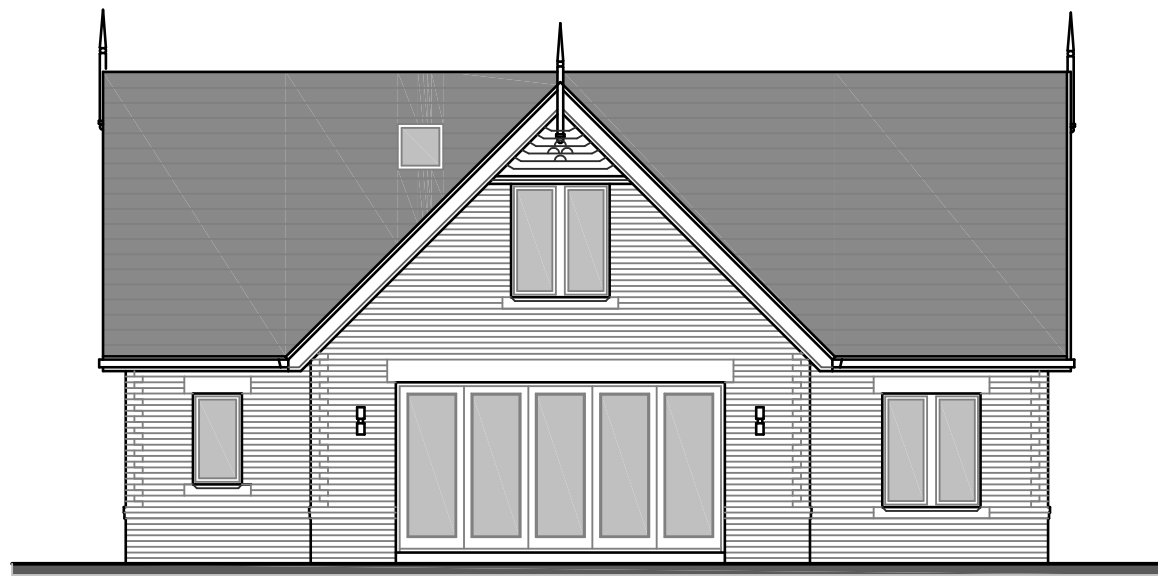


REAR ELEVATION

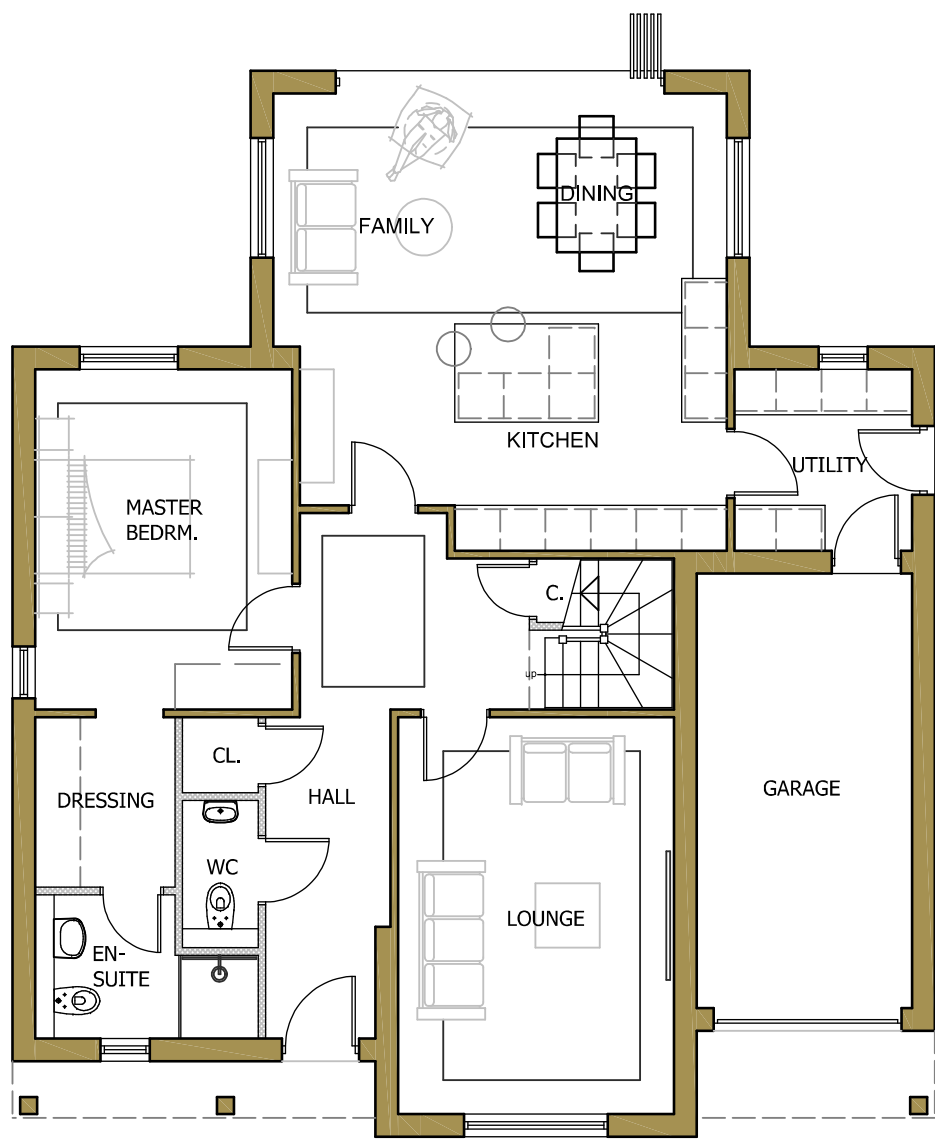

TYPE A
GF PLAN

G.I.A - 107.76 m² (1160 sq. ft.)
plus garage @ 16.39m² (176 sq. ft.)

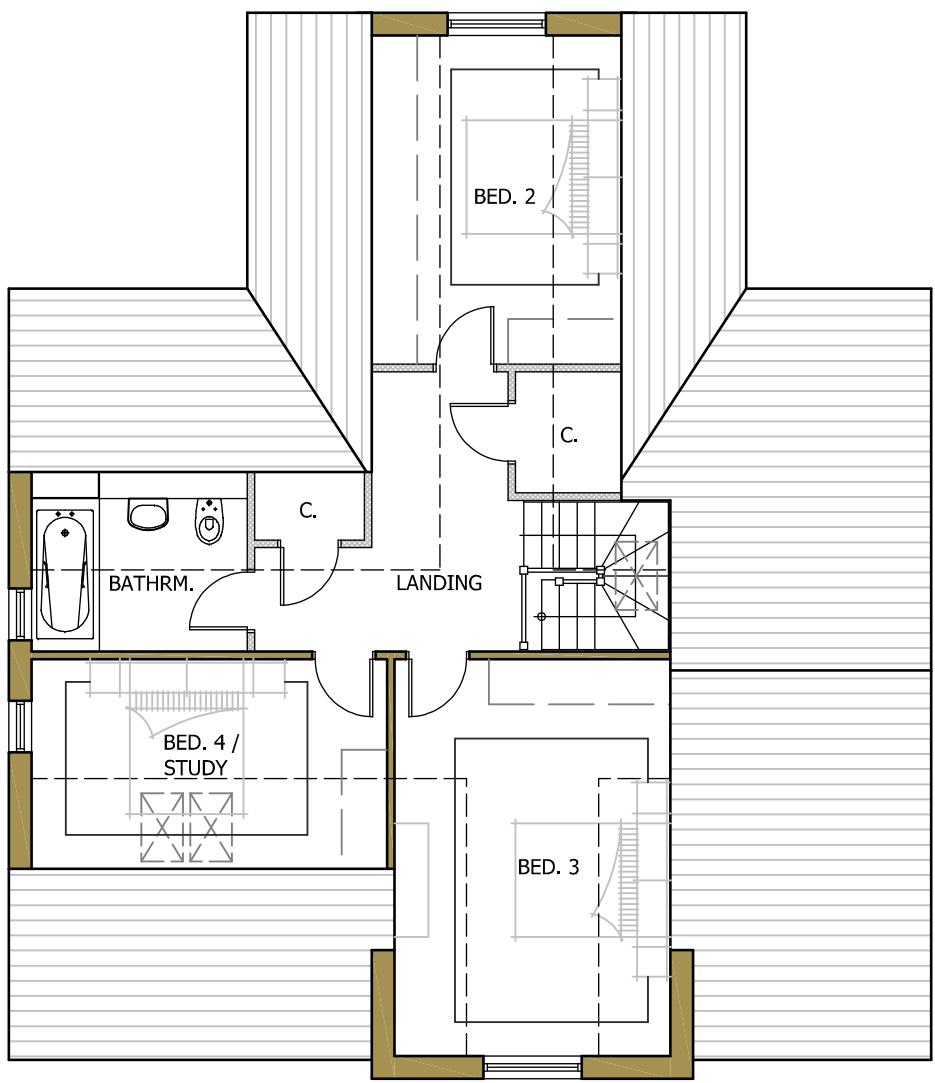

FF PLAN

G.I.A - 71.90 m² (774 sq. ft.)

PLOTS 8, 14, 15, 16 & 17
Plots 8, 15 & 17 as drawn;
Plots 14 & 16 handed.

No.	Date	Revision	Initial
A	03/12/22	Additional window added to side elevation 2 in master bedroom.	GB

ALPHA DESIGN

Architectural Services
Member of the Chartered Institute of
Architectural Technologists

Tel: 01900 829199

Project

LAND TO NORTH EAST OF
HARRAS ROAD,
WHITEHAVEN

Client

JOHN SWIFT HOMES LTD.

Drawing

DWELLING TYPE A -
PLANS & ELEVATIONS

Scale 1:100 @ A1 Drawn GB

Checked Date JANUARY 2022

Drawing No.

18/03/926 - 08 a)

This drawing and design is copyright and must not be reproduced in part or in whole without prior written consent. Contractors must verify all dimensions on site before commencing work or preparing shop drawings.