



REAR ELEVATION




SIDE ELEVATION




FRONT ELEVATION




SIDE ELEVATION

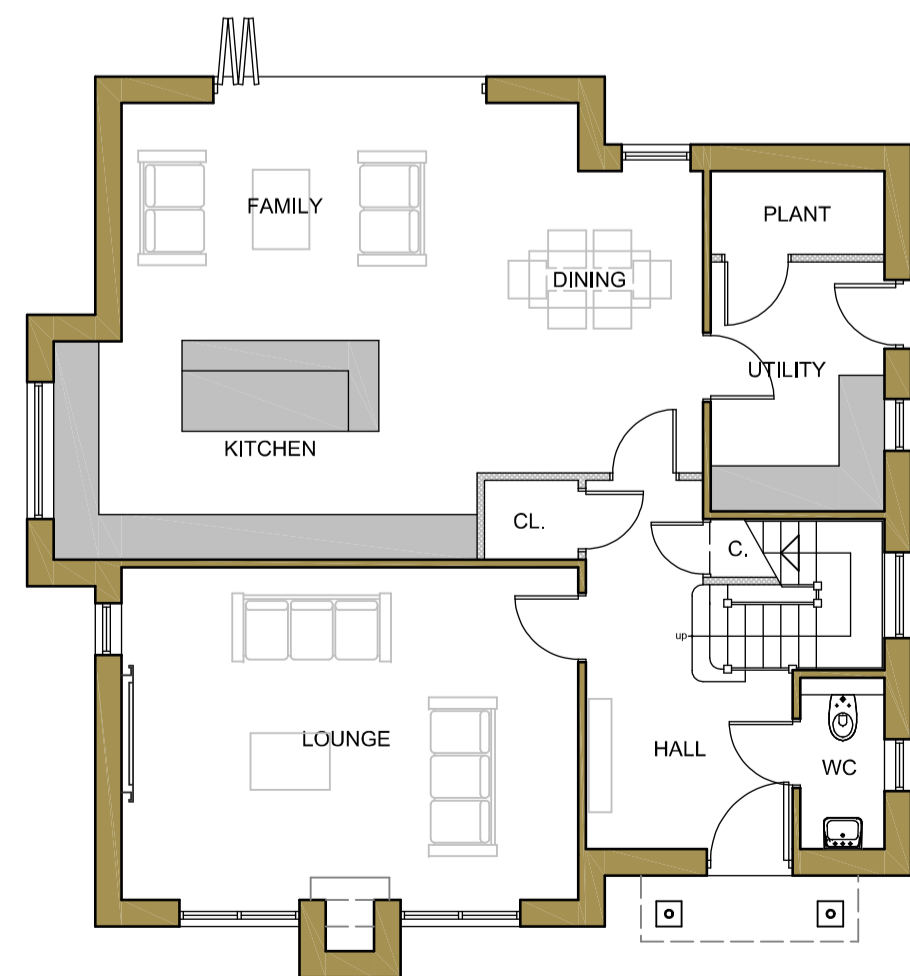

GF PLAN
102.57m² G.I.A.
(1104 sq. ft.)

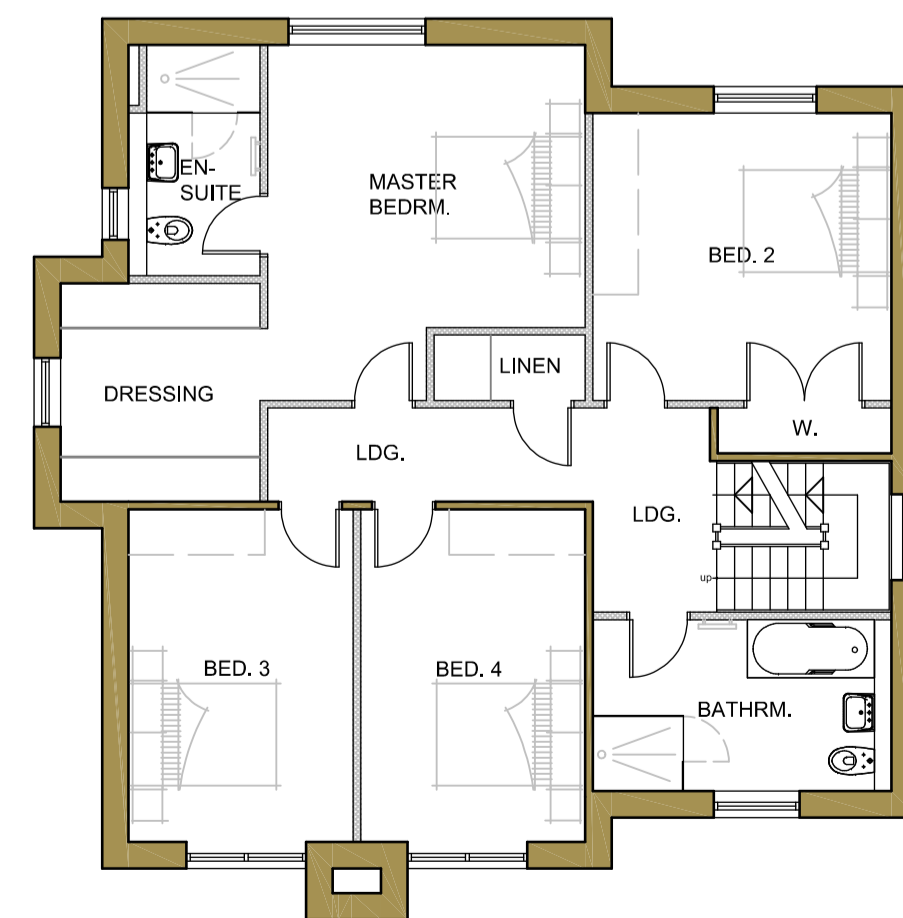

FF PLAN
102.57m² G.I.A.
(1104 sq. ft.)

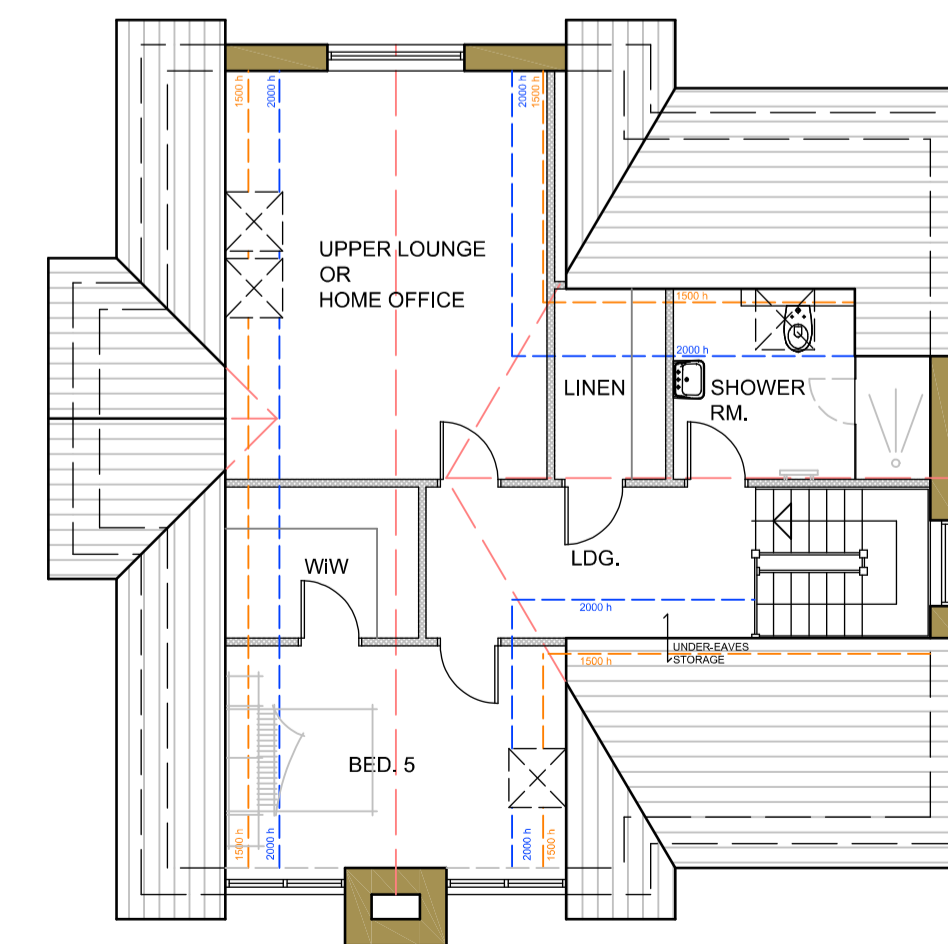

SF PLAN
68.88m² G.I.A.
(741 sq. ft.)

No.	Date	Revision	Initial

ALPHA DESIGN

Architectural Services
Member of the Chartered Institute of
Architectural Technologists

Tel: 01900 829199

Project _____

LAND OFF ABBEY ROAD,
ST. BEES

Client _____

HIGH GRANGE
DEVELOPMENTS LTD.

Drawing _____

DWELLING TYPE A -
PLANS & ELEVATIONS

Scale 1:100 @ A1 Drawn GB

Checked _____ Date DEC. 2023

Drawing No. _____

08/04/616 - 102

This drawing and design is copyright and must not be reproduced in part or in whole without prior written consent. Contractors must verify all dimensions on site before commencing work or preparing shop drawings.