




REAR ELEVATION

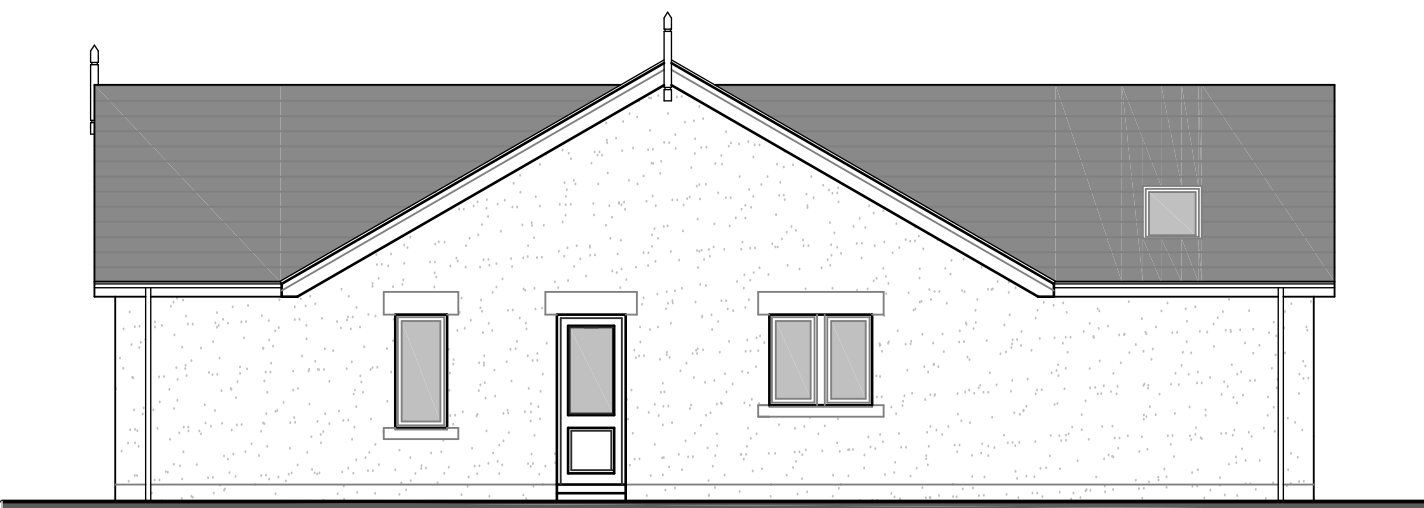


SIDE ELEVATION

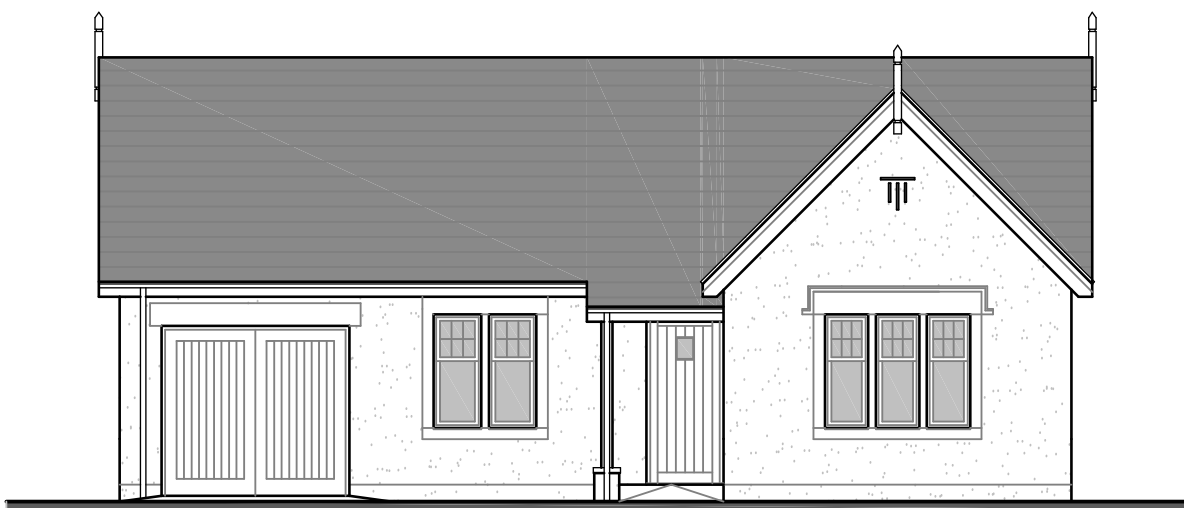

FRONT ELEVATION

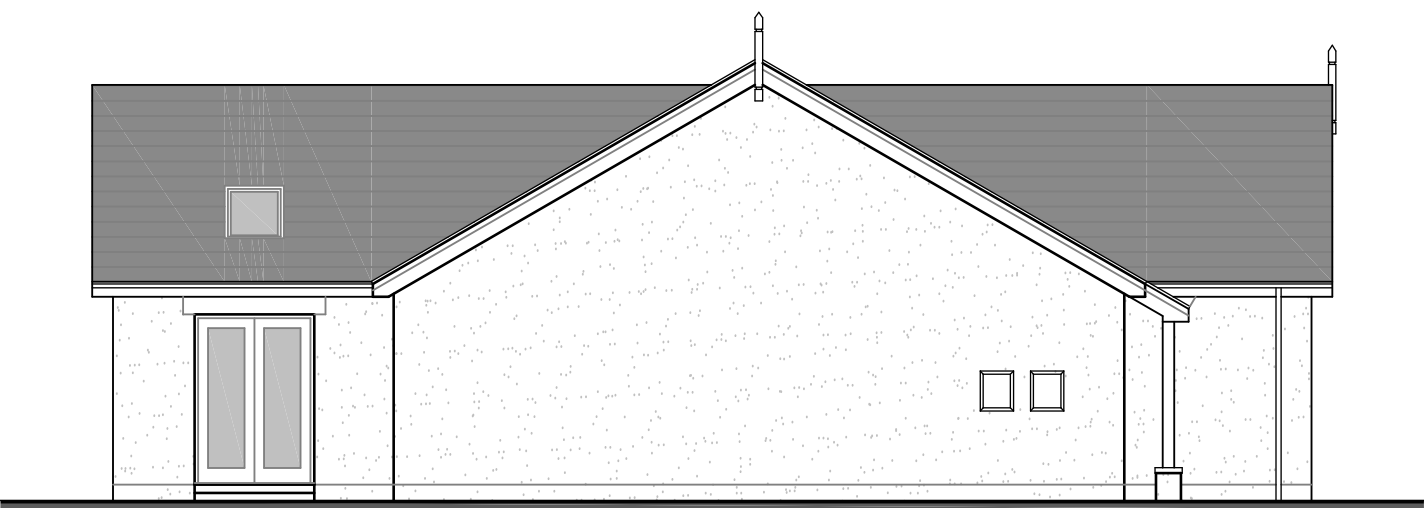

SIDE ELEVATION

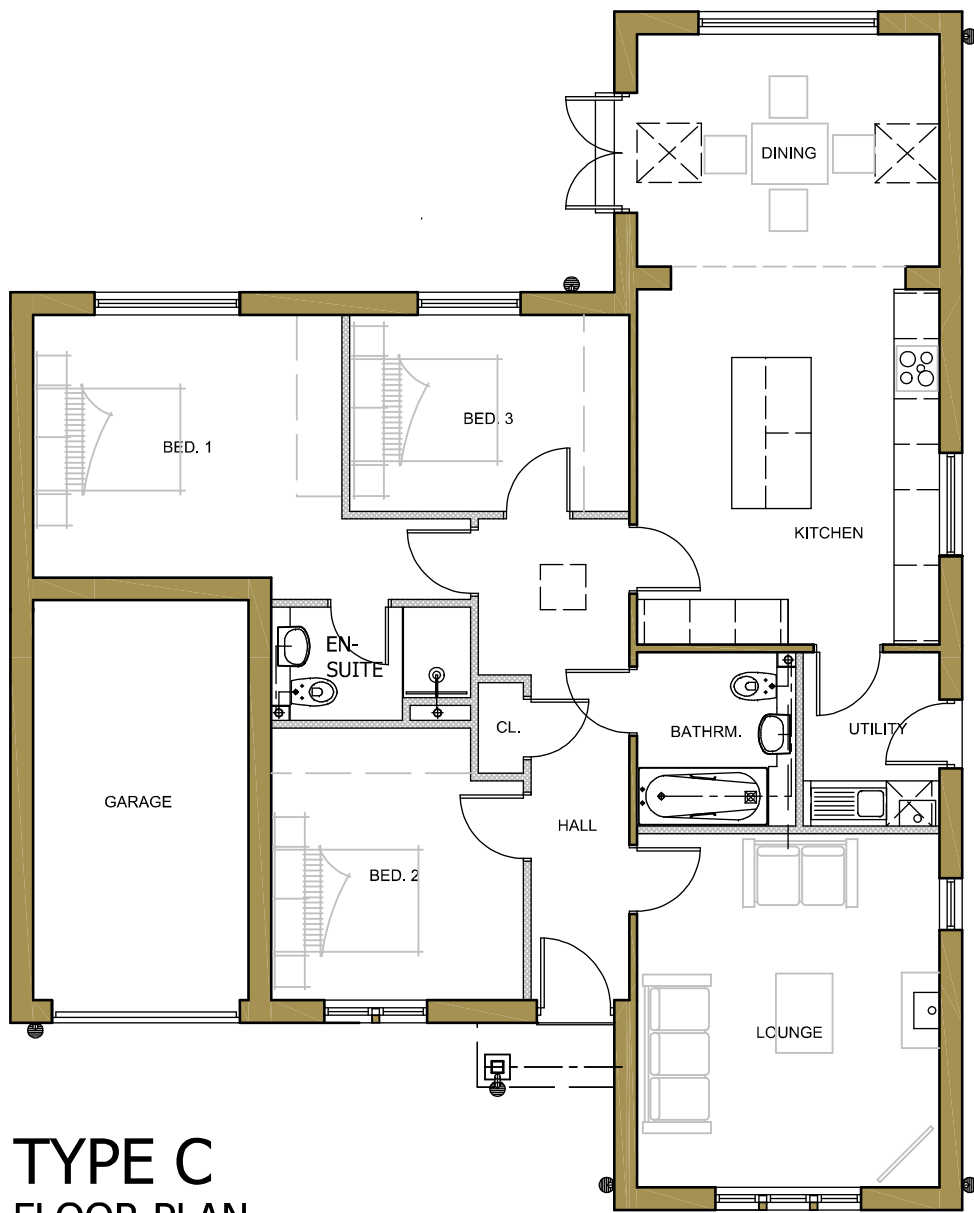

**TYPE C
FLOOR PLAN**
TOTAL G.I.A - 115.57m² (1244 sq. ft.)
plus garage @ 15.08m² (162 sq. ft.)

PLOTS 3, 13, 20 & 23
Plots 13 & 20 as drawn;
Plots 3 & 23 handed.

No.	Date	Revision		Initial

ALPHA DESIGN

Architectural Services
Member of the Chartered Institute of
Architectural Technologists

Tel: 01900 829199

Project
LAND TO NORTH EAST OF HARRAS ROAD, WHITEHAVEN
Client
JOHN SWIFT HOMES LTD.
Drawing
DWELLING TYPE C - PLANS & ELEVATIONS
Scale 1:100 @ A1 Drawn GB
Checked Date JANUARY 2022

Drawing No.
18/03/926 - 10

This drawing and design is copyright and must not be reproduced in part or in whole without prior written consent. Contractors must verify all dimensions on site before commencing work or preparing shop drawings.