


REAR ELEVATION




SIDE ELEVATION 2



FRONT ELEVATION

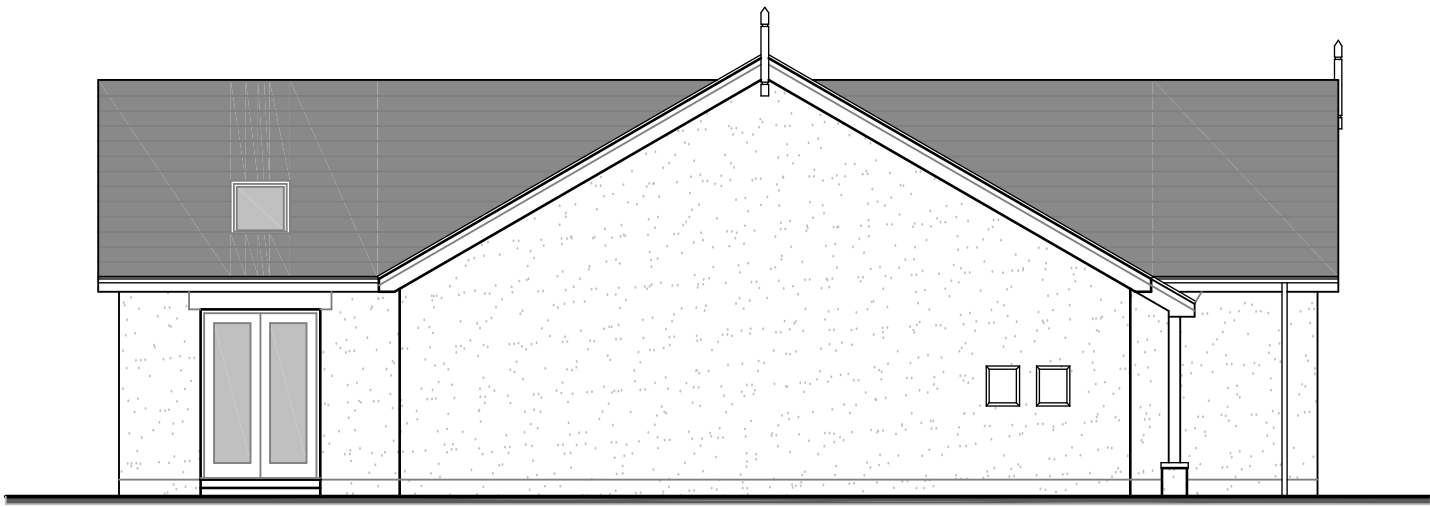

SIDE ELEVATION 1

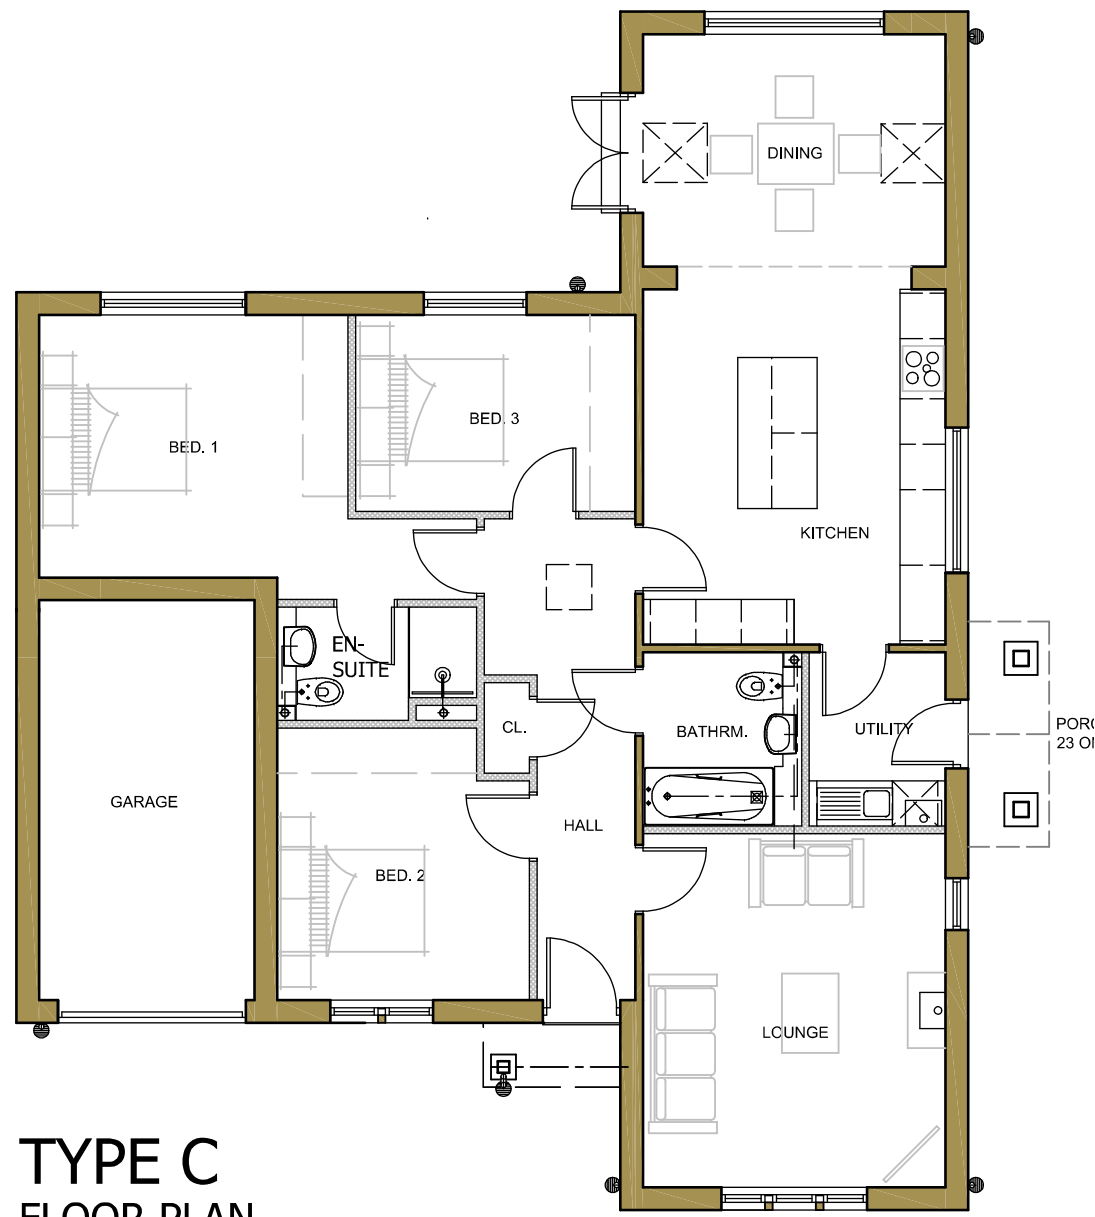

TYPE C
FLOOR PLAN
TOTAL G.I.A - 115.57m² (1244 sq. ft.)
plus garage @ 15.08m² (162 sq. ft.)

PLOTS 3, 4, 13, 20 & 23
Plots 4, 13 & 20 as drawn;
Plots 3 & 23 handed.

No.	Date	Revision	Initial
C	20/12/22	Side porch added (plot 23 only).	GB
B	03/12/22	Kitchen window in side elevation 1 widened; enhanced window surround detailing in side elevation 1.	GB
A	25/06/22	Annotations amended to make reference to plot 4.	GB

ALPHA DESIGN

Architectural Services
Member of the Chartered Institute of
Architectural Technologists

Tel: 01900 829199

Project

LAND TO NORTH EAST OF
HARRAS ROAD,
WHITEHAVEN

Client

JOHN SWIFT HOMES LTD.

Drawing

DWELLING TYPE C -
PLANS & ELEVATIONS

Scale 1:100 @ A1 Drawn GB

Checked Date JANUARY 2022

Drawing No.

18/03/926 - 10 c)

This drawing and design is copyright and must not be reproduced in part or in whole without prior written consent. Contractors must verify all dimensions on site before commencing work or preparing shop drawings.