



REAR ELEVATION




SIDE ELEVATION



FRONT ELEVATION




SIDE ELEVATION

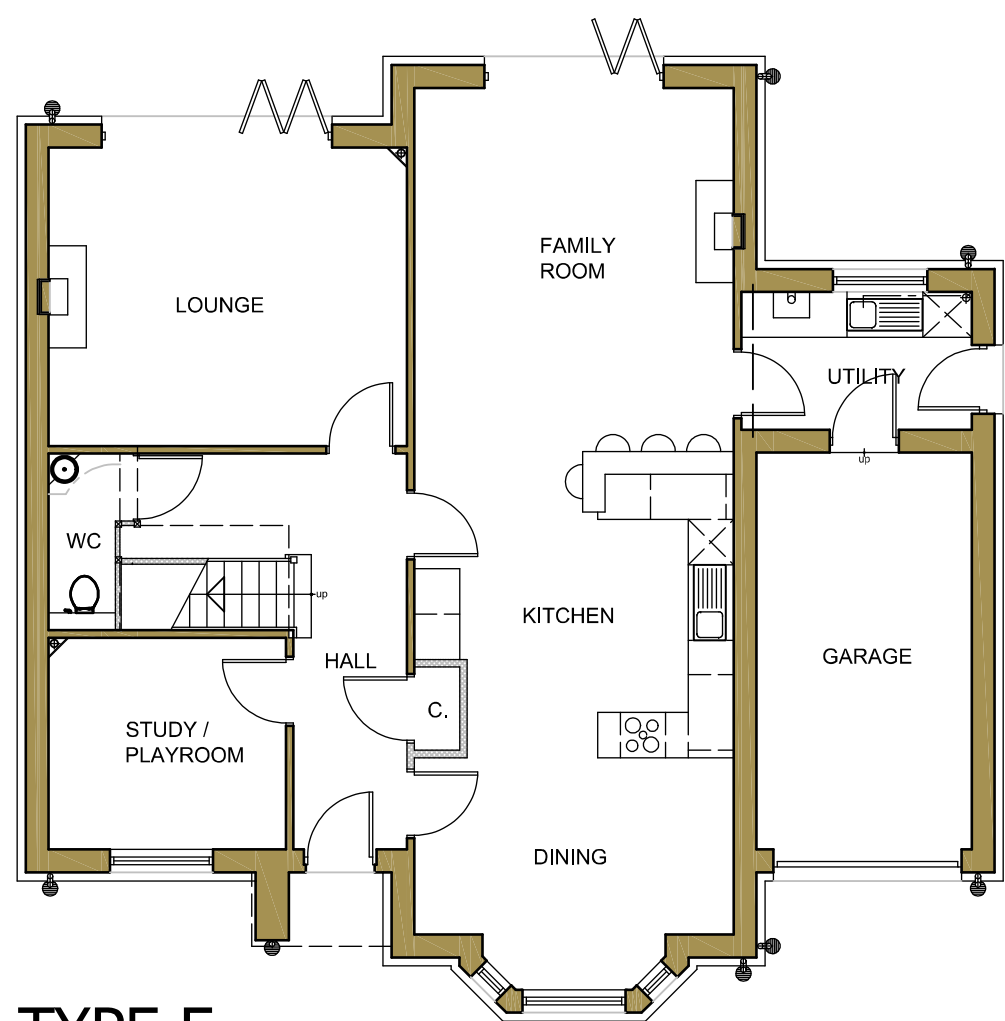

TYPE E  
GF PLAN

G.I.A - 99.54 m2 (1071 sq. ft.)  
plus garage @ 14.95m2 (160 sq. ft.)

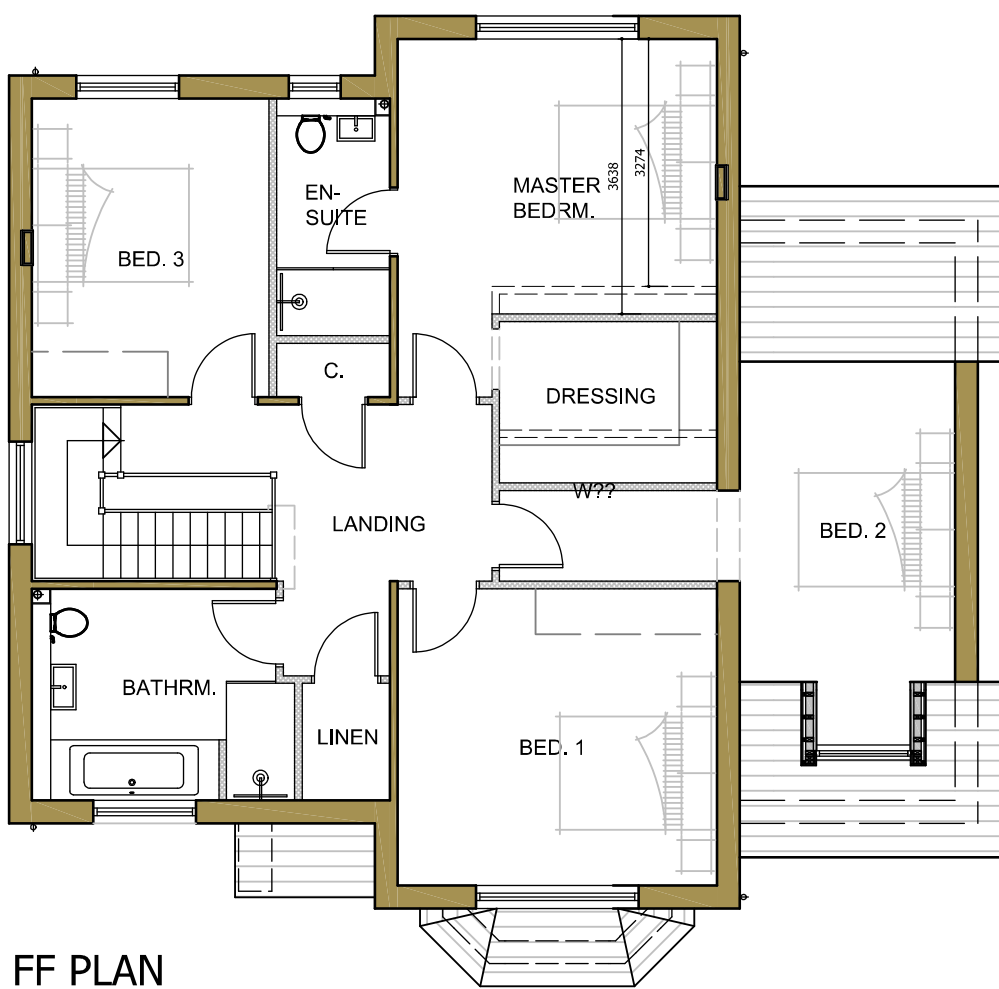

FF PLAN

G.I.A - 105.69 m2 (1137 sq. ft.)

PLOTS 10, 12 & 19

Plot 10 as drawn;  
Plots 12 & 19 handed.

No.	Date	Revision		Initial

## ALPHA DESIGN

Architectural Services  
Member of the Chartered Institute of  
Architectural Technologists

Tel: 01900 829199

Project

LAND TO NORTH EAST OF  
HARRAS ROAD,  
WHITEHAVEN

Client

JOHN SWIFT HOMES LTD.

Drawing

DWELLING TYPE E -  
PLANS & ELEVATIONS

Scale 1:100 @ A1 Drawn GB

Checked Date JANUARY 2022

Drawing No.

18/03/926 - 12

This drawing and design is copyright and must not be reproduced in part or in whole without prior written consent. Contractors must verify all dimensions on site before commencing work or preparing shop drawings.