



North West Elevation




South West Elevation

 

North East Elevation

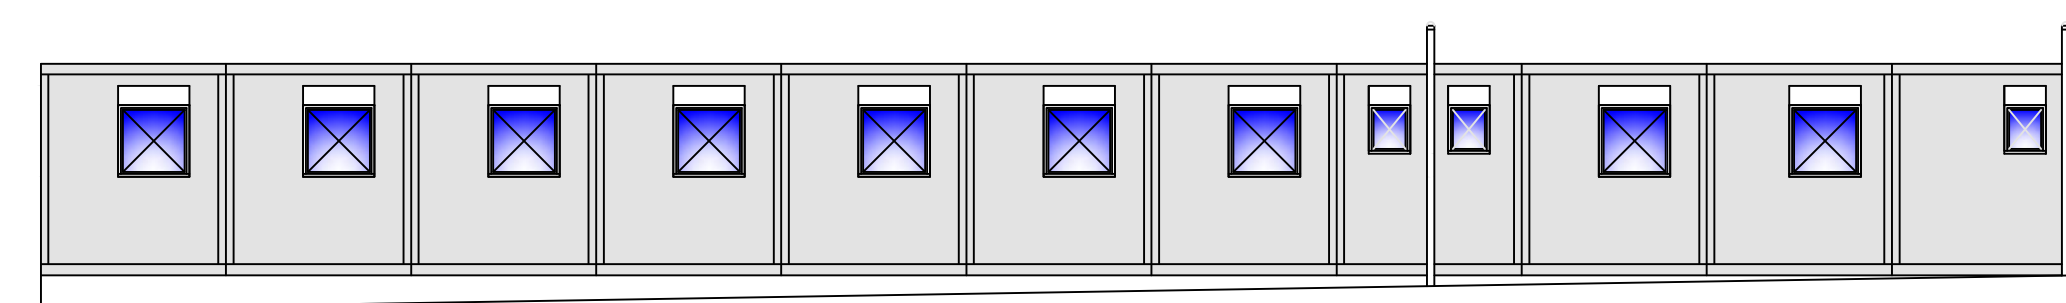

South East Elevation

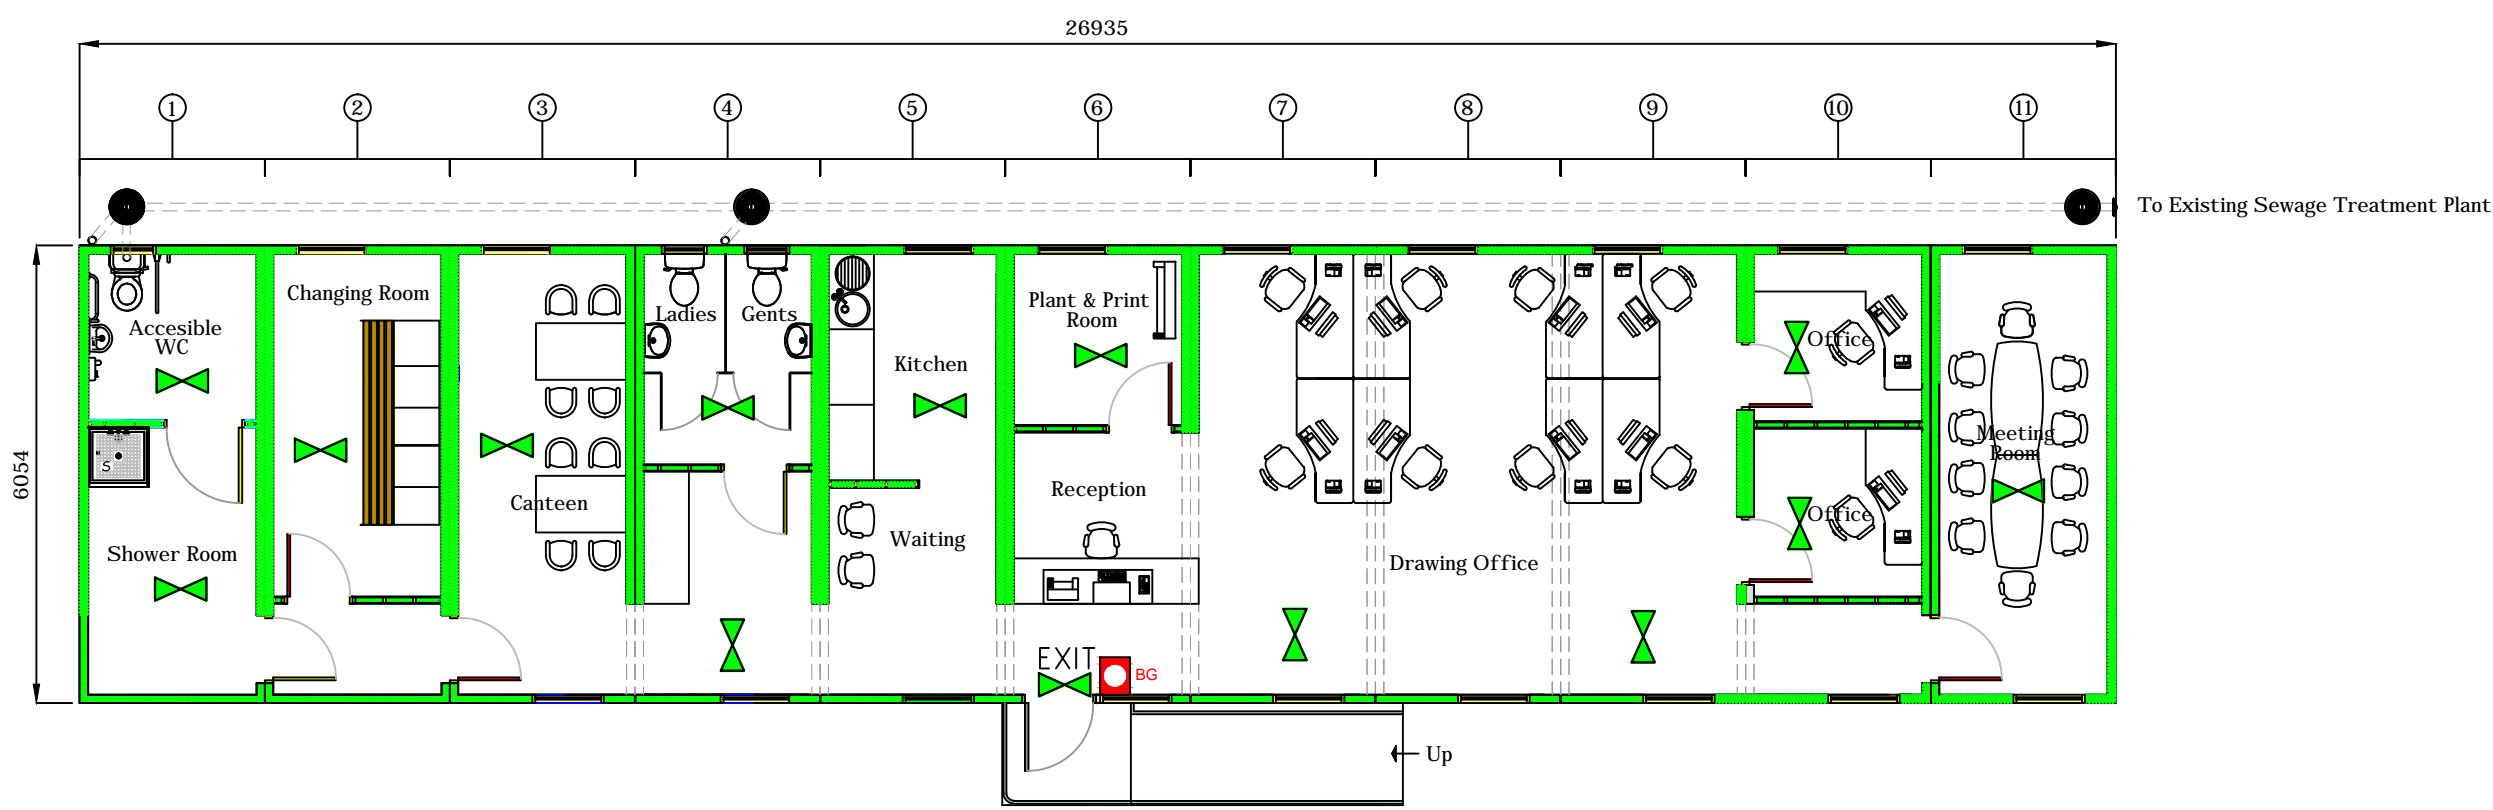


Floor Plan

NOTES:

Remove existing detached modular built office block as approved under Ref: 4 / 16 / 2234 / 0F1 and replace on same footprint with new modular building, retaining existing car parking provision, yard area for storage and sewage treatment plant.

New building to have light grey wall finish (RAL 7035), with white PVCu windows, fitted with integral security shutters.

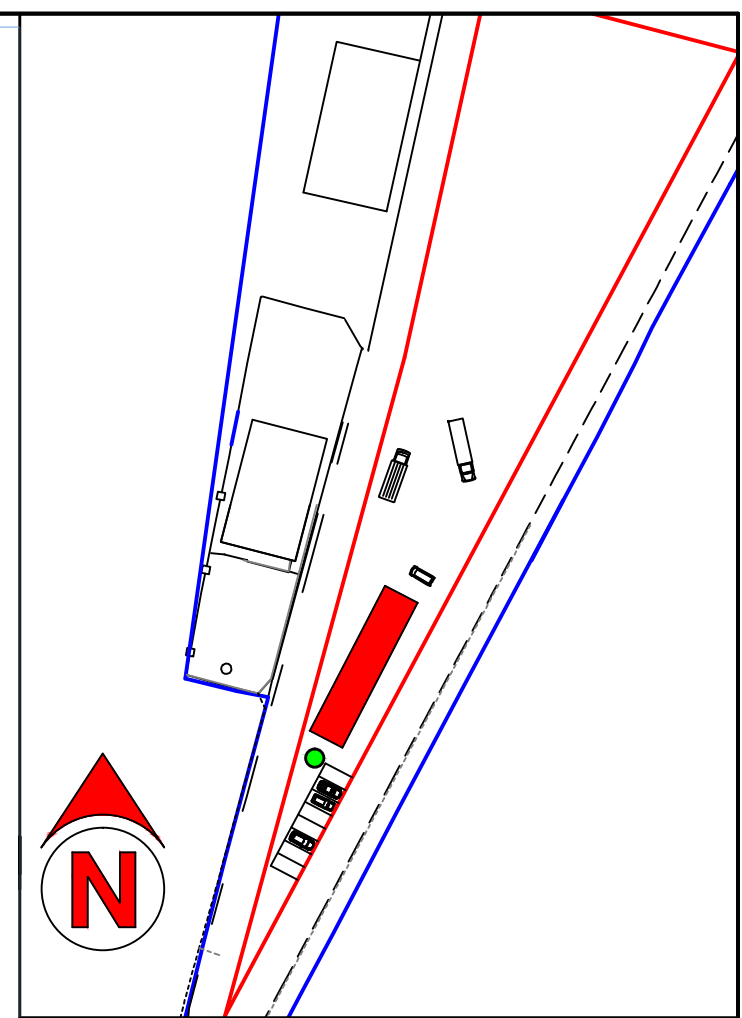

TITLE:

Proposed Replacement Office Building

(Elevations and Floor Plan)

CLIENT:

Mammoet Ltd

ADDRESS:

Energy Coast Business Park,

Haile,

Egremont

SCALE:

1:100 & 1250 @ A2

DRAWING NO.

MCH / KT / 25 / 01



2, Coniston Close, Workington, Cumbria CA14 3PL.  
Tel: 01900 62132