

AP Elevation 1(From Lonsdale terrace)


1 : 100



AP Elevation 2 (From Rear)


1 : 100

KEY	
1	EXISTING WINDOW TO BE REPAIRED/REPLACED. WINDOWS TO BE SUBJECT TO CONDITION
2	EXISTING ROOFLIGHT WINDOW TO BE REPLACED WITH NEW DOUBLE GLAZED OPENABLE CONSERVATION ROOFLIGHT WINDOW
3	EXISTING RENOVATED CHIMNEY AND VENTS TO BE RETAINED AS EXISTING AND REPAIRED AS NECESSARY TO MATCH
4	PARAPET WALL TO BE RETAINED AND REPAIRED AS NECESSARY
5	STONE CILL TO BE RETAINED AND REPAIRED AS NECESSARY
6	CAST STONE HOOD MOULD TO BE RETAINED AND REPAIRED AS NECESSARY
7	EXISTING HOUSE ENTRANCE TO BE RETAINED AND REFURBISHED AND REPAIRED AS NECESSARY
8	RENDER REPAIR TO BE UNDERTAKEN TO MATCH EXISTING COLOUR
9	EXISTING GUTTERING AND RAINWATER GOODS TO BE RETAINED AS EXISTING AND REPAIRED AS NECESSARY WITH NEW IMPORTED AS REQUIRED TO MATCH EXISTING
10	EXISTING ROOF TILES TO BE RETAINED AS EXISTING AND REPAIRED AS NECESSARY WITH NEW IMPORTED AS REQUIRED TO MATCH EXISTING
11	CORNICE CARRIED ON CONSOLES TO BE RETAINED AS EXISTING AND REPAIRED AS REQUIRED TO MATCH EXISTING
● PROPOSED WALL LIGHTING FOR EXTERNAL DOORS FOR ALL HOUSES FRONT ELEVATION	

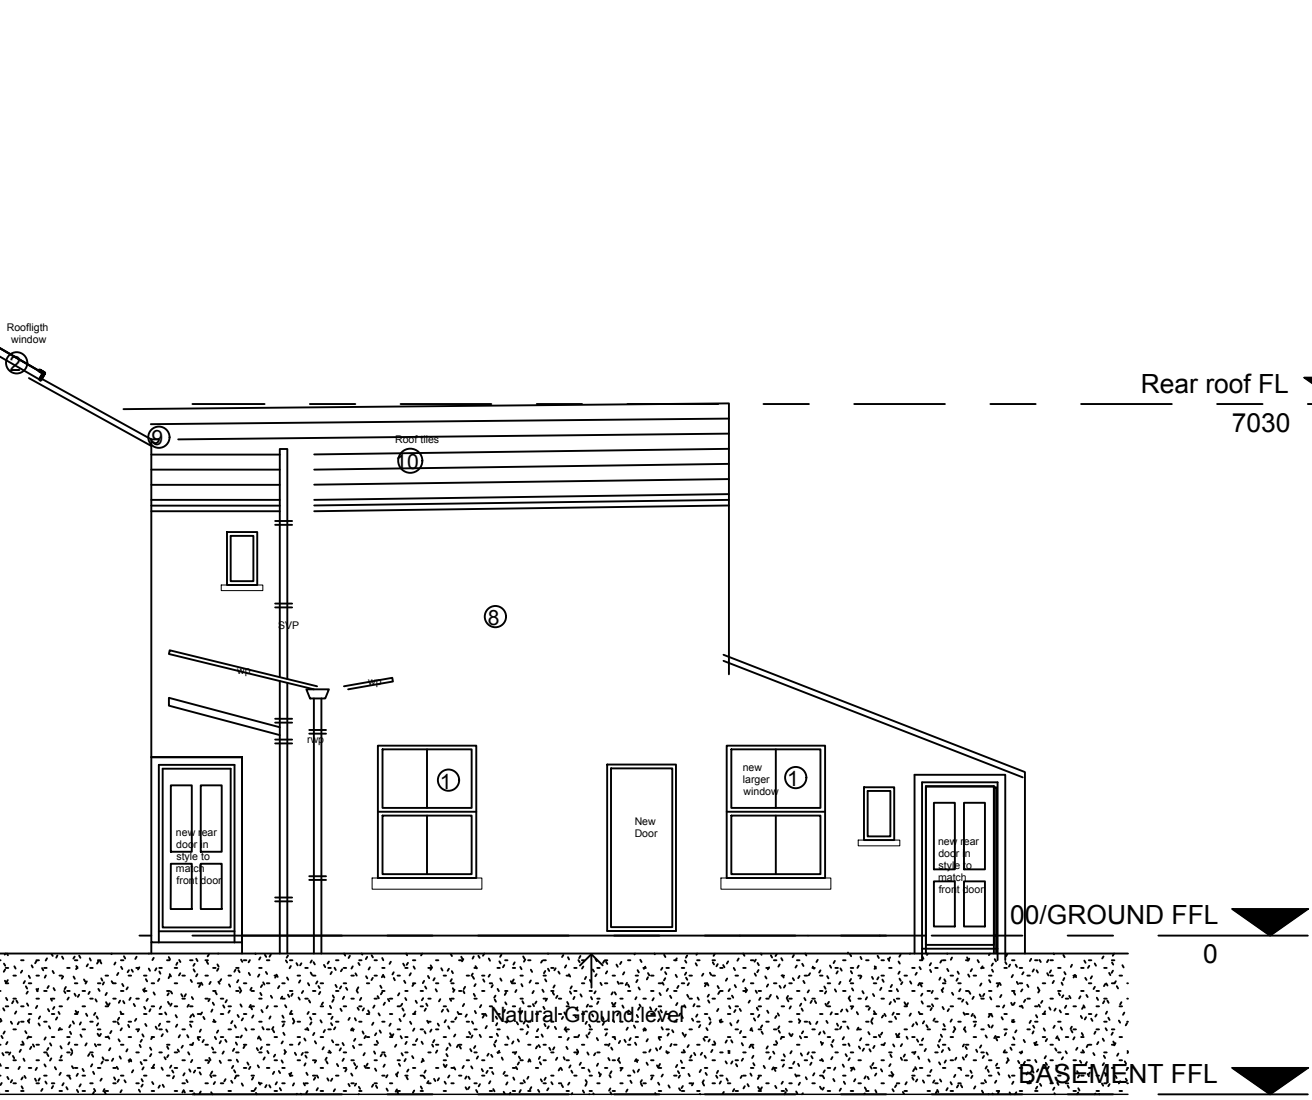


Elevation 10 (House 10 side elevation)

1 : 100

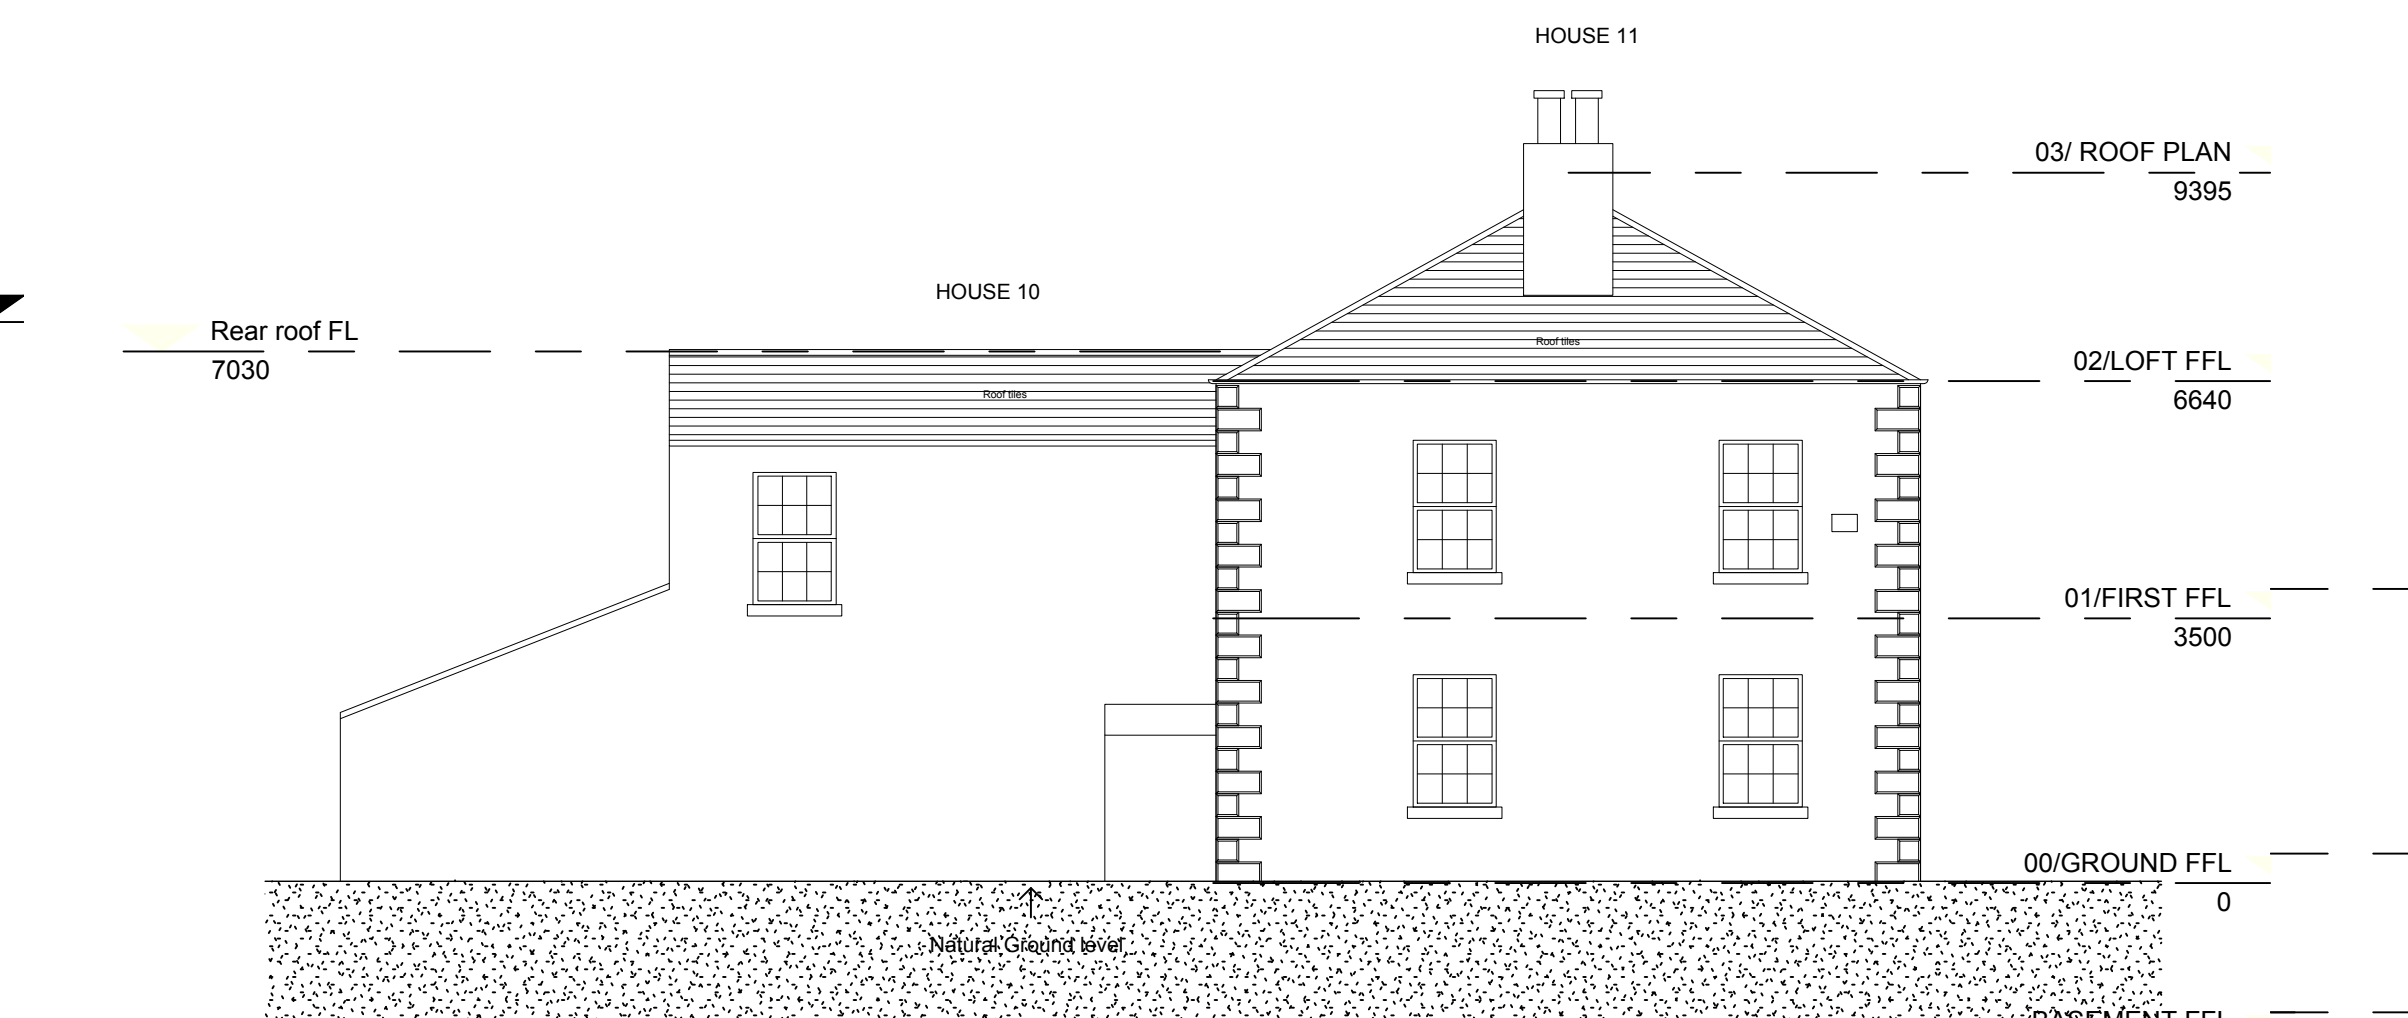


Elevation 4 (House 11+10 side elevation)

1 : 100

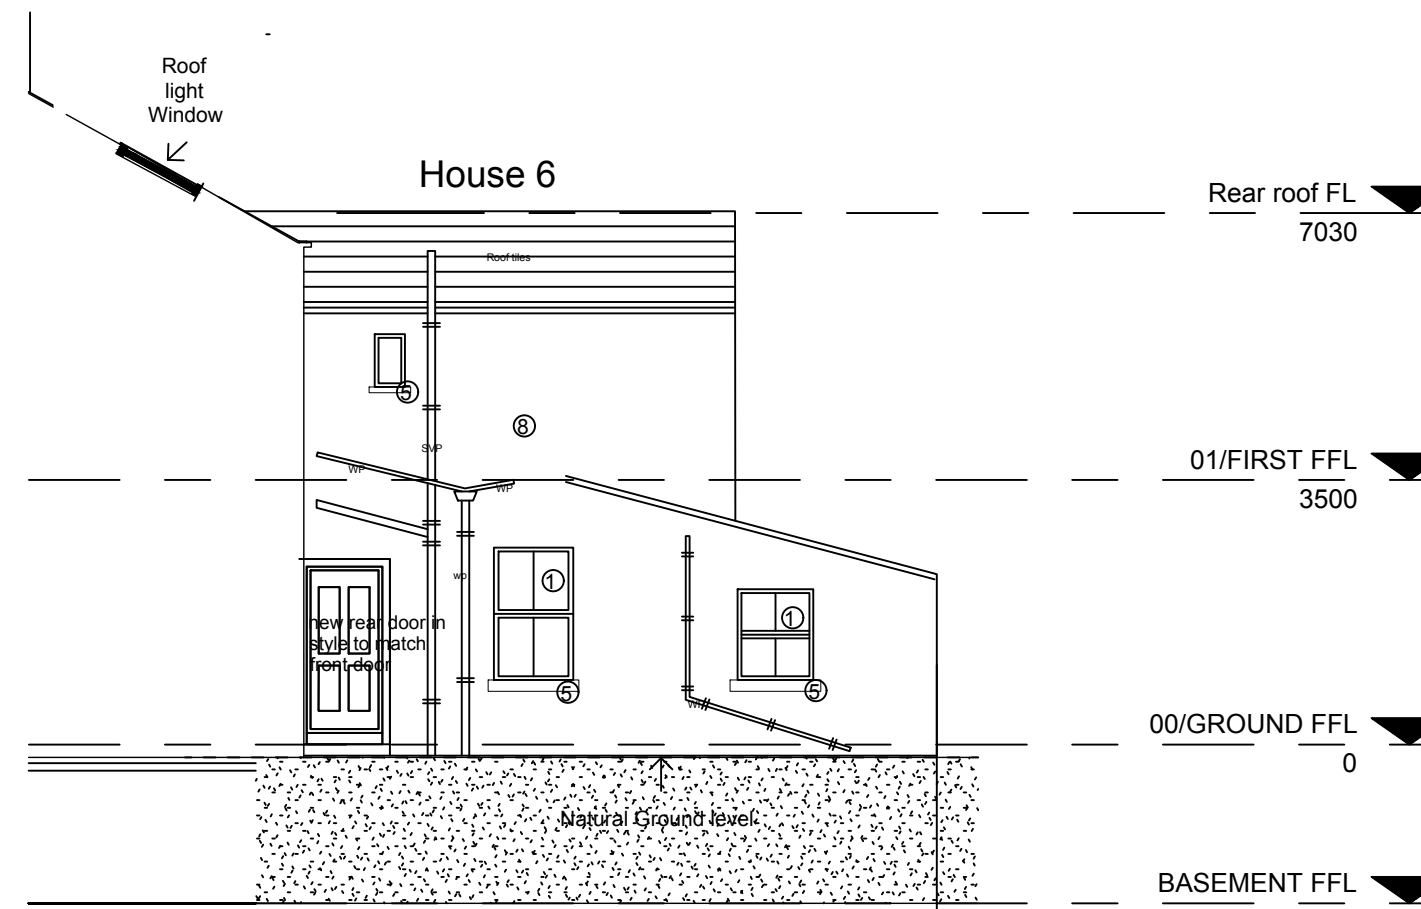


Elevation 6 (house 6 side elevation)

1 : 100

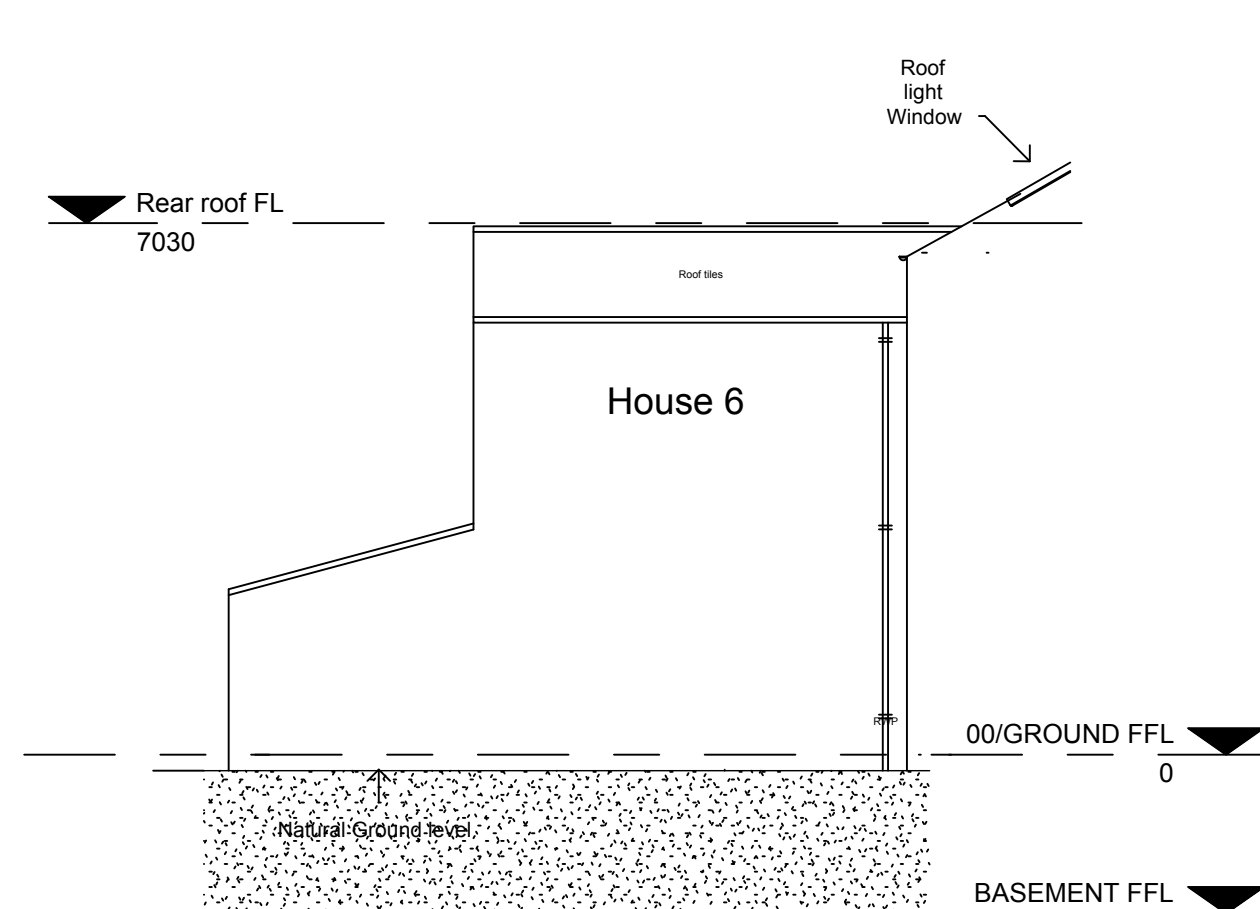


Elevation 6a (house 6 side elevation)

1 : 100

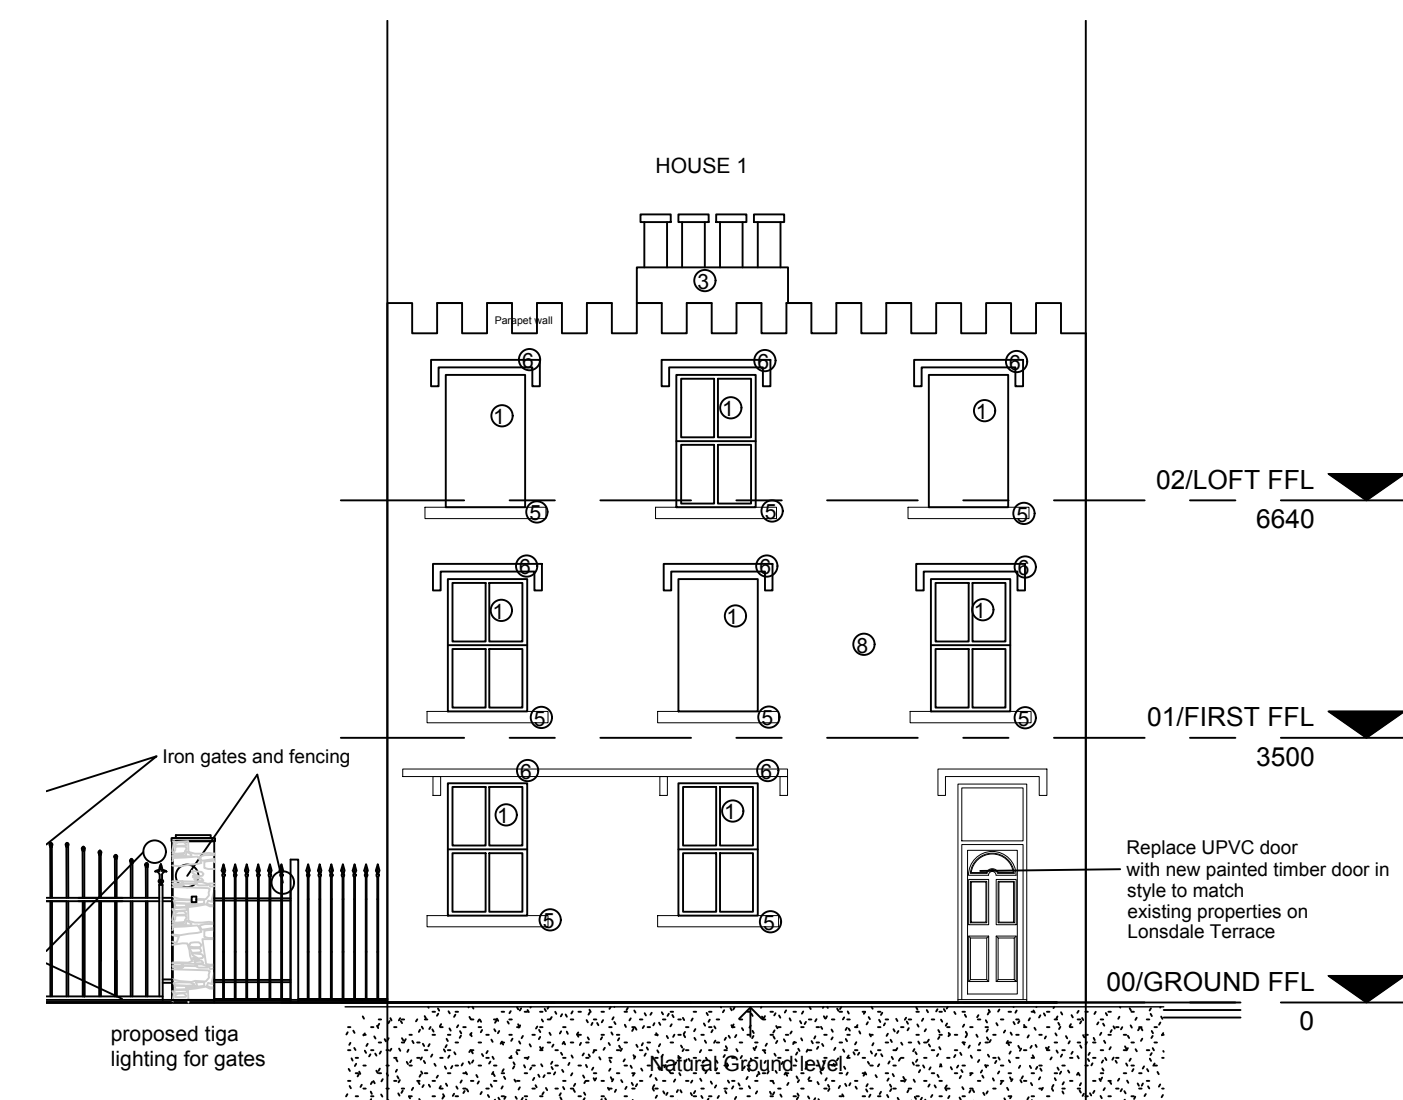


Elevation 3 (house 1 elevation from Finkle Street)

1 : 100

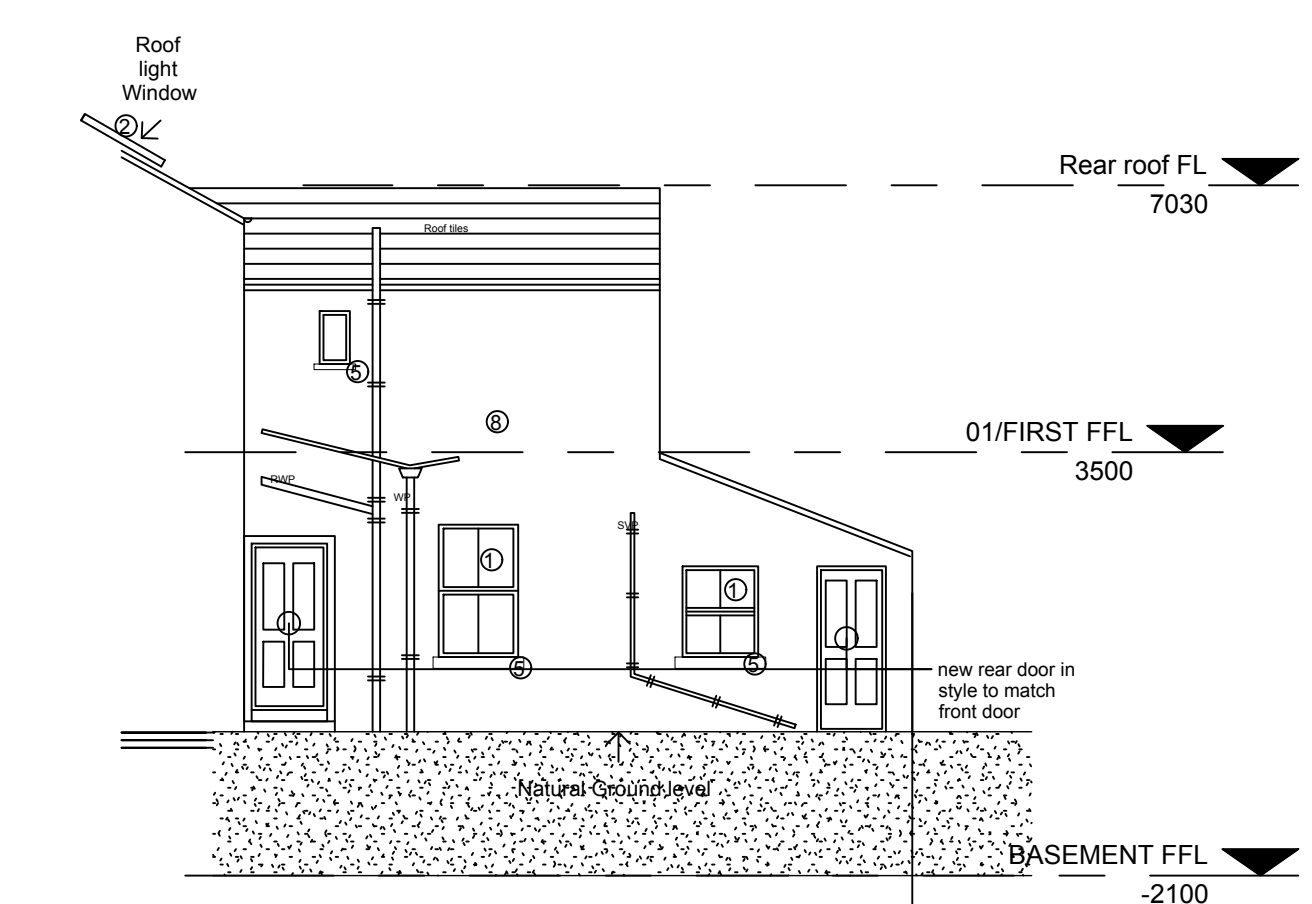


Elevation 7 (house 7 side elevation)

1 : 100

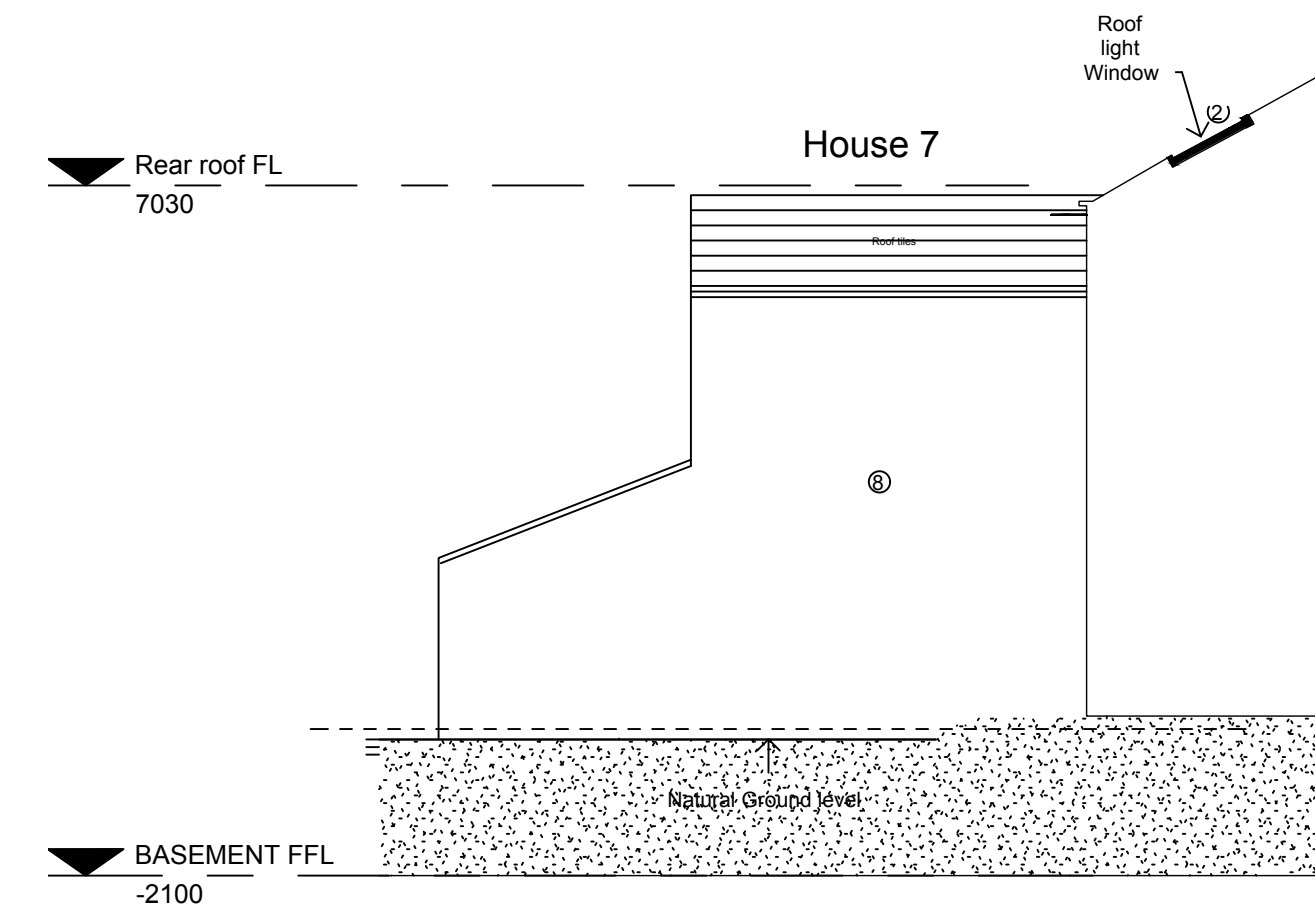


Elevation 7a (house 7 side elevation)

1 : 100

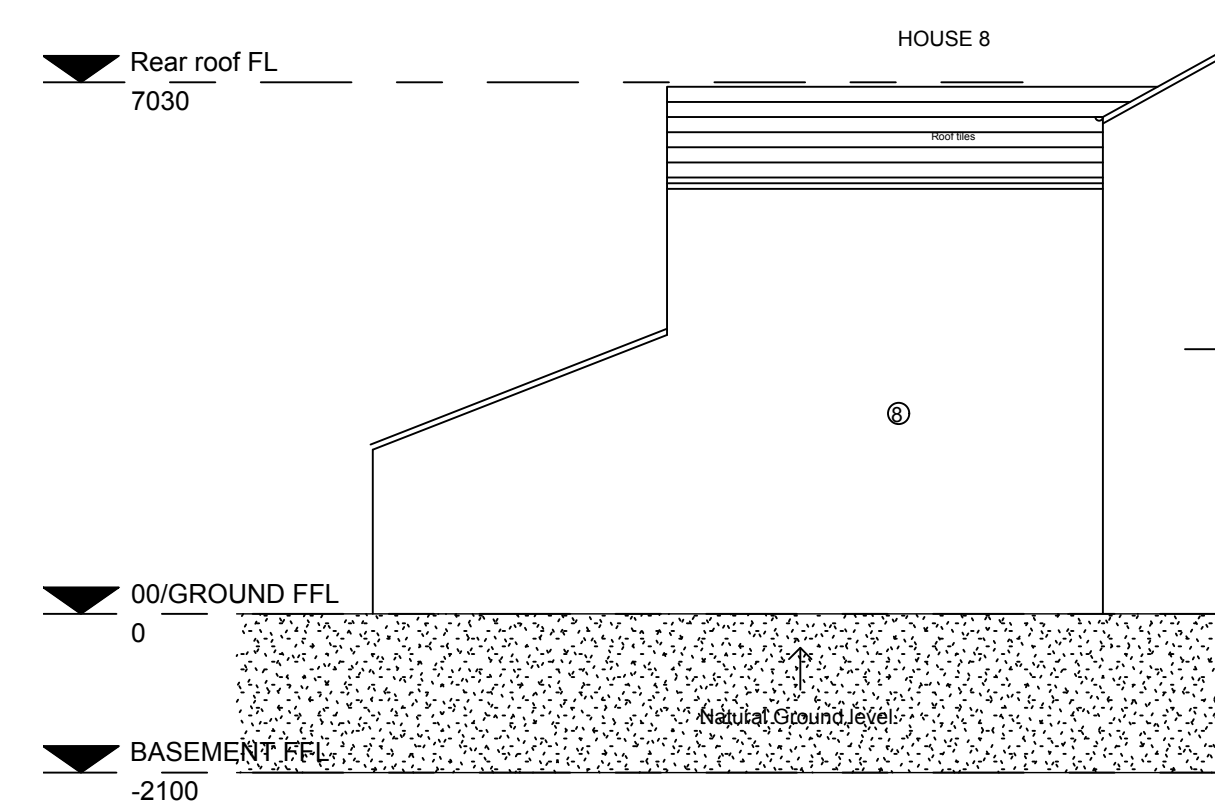


Elevation 8a (house 8 side elevation)

1 : 100

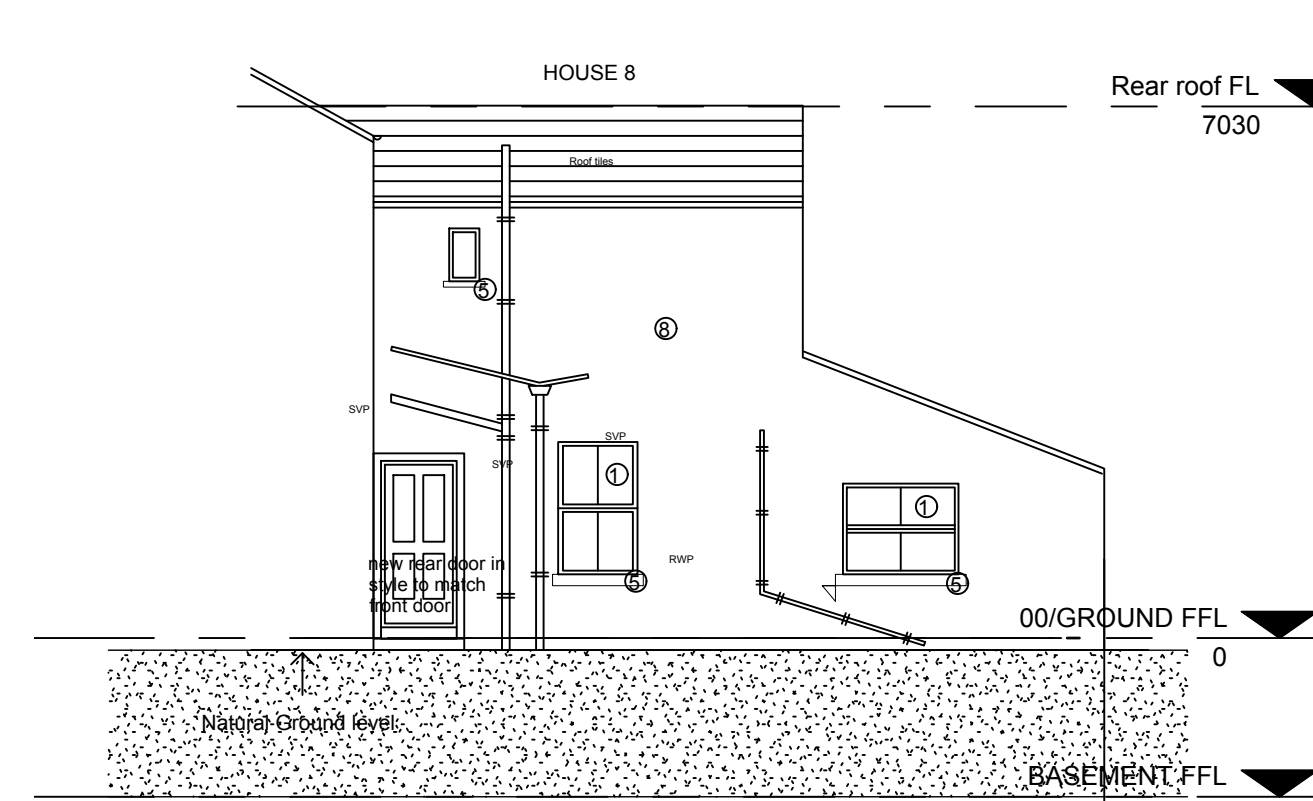


Elevation 8 (House 8 side elevation)

1 : 100

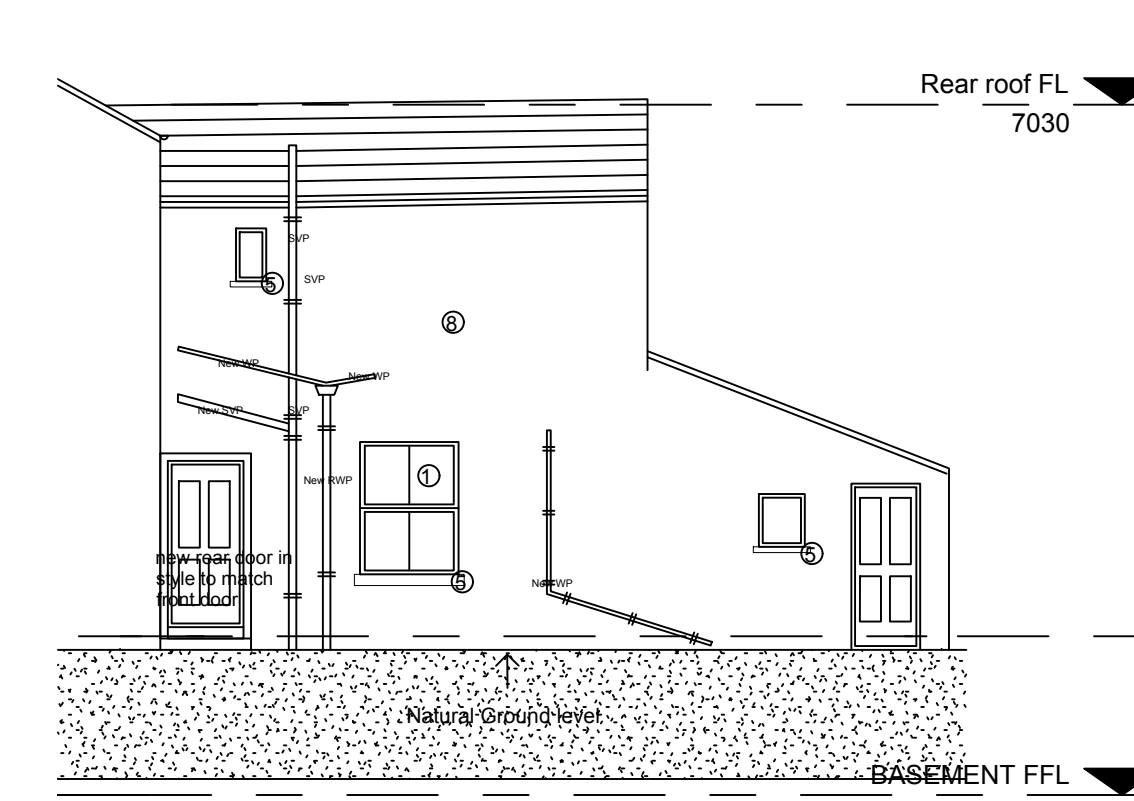


Elevation 9 (House 9 side elevation)

1 : 100

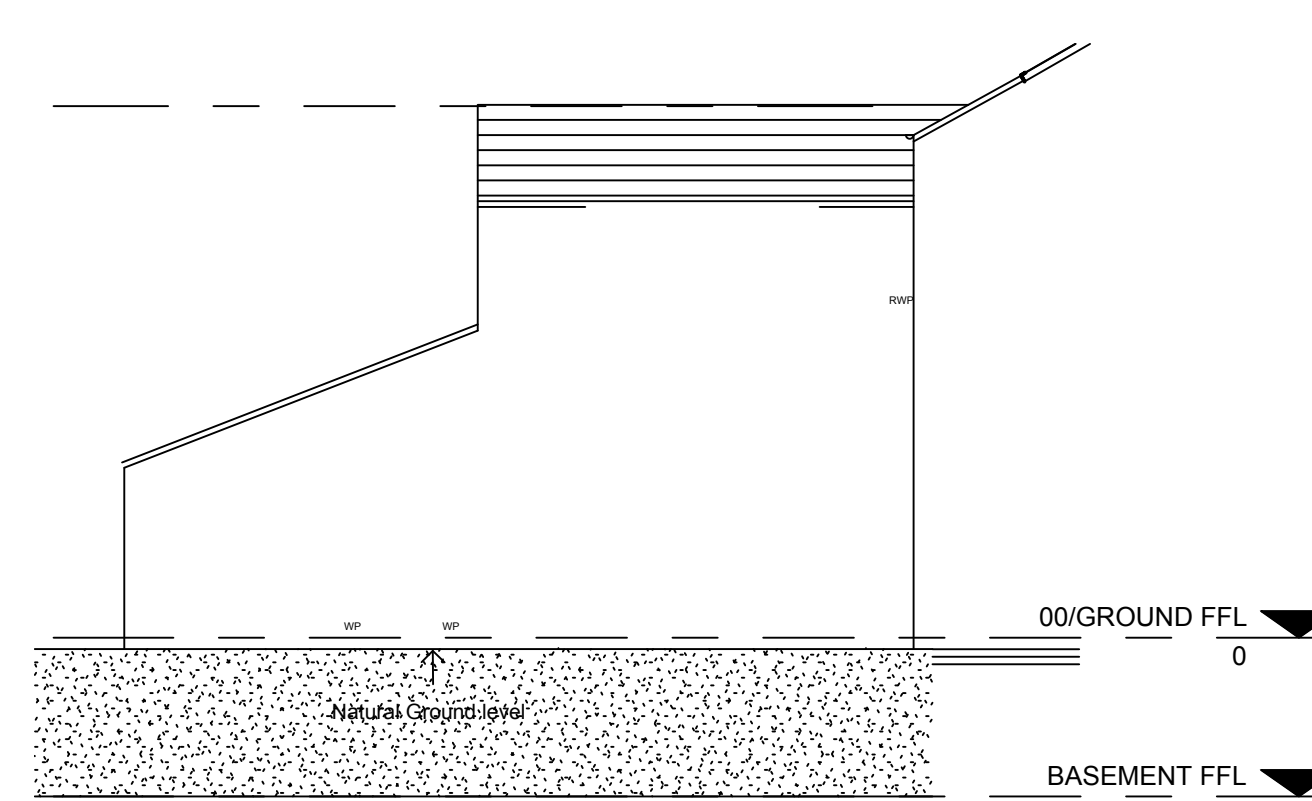

Elevation 9 (House 9 side elevation)

1 : 100

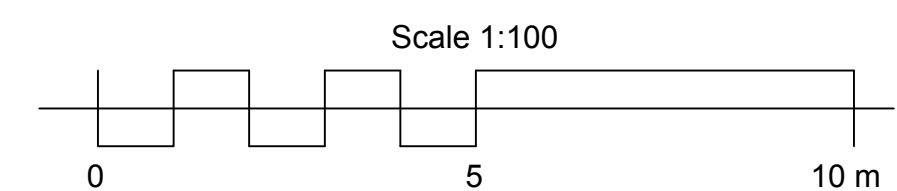

rev	description	date	by	checked by
1	Initial	2019.307	JS	JS
2	Revised	2021.01	JS	JS

Project	Remarkable Developments Ltd
Client	Remarkable Developments Ltd
Project	Residential Development of Existing Properties 1-11 Lonsdale Terrace St Bees
Drawing	Elevations As Proposed
Computer file	2019.307
Project number	2019.307
Drawing number	2019.307
Scale	As Indicated At A0
Issue date	Planning
This drawing is to be read in conjunction with all related drawings. Do not scale from this drawing. All dimensions must be checked and verified on site before commencing any work or producing shop drawings. The originator should be notified immediately of any discrepancy. This drawing is copyright and remains the property of M.A.C. Architects Ltd.	