




FRONT ELEVATION




SIDE ELEVATION




REAR ELEVATION

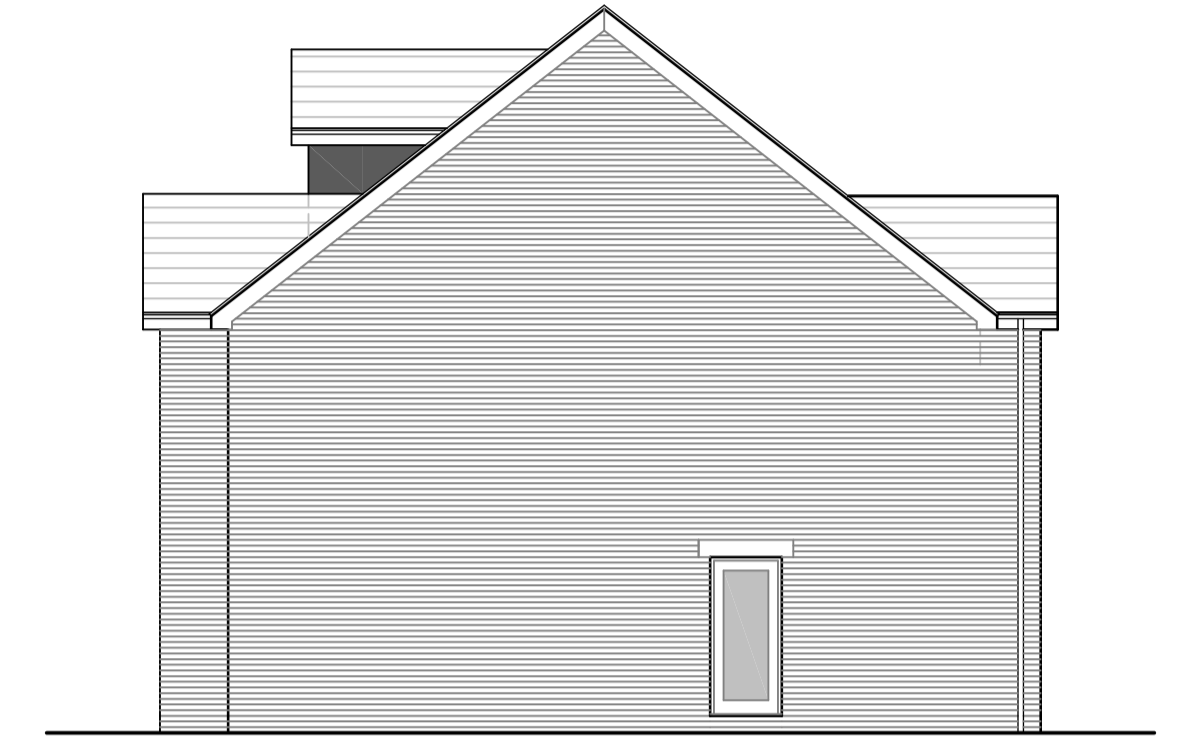


SIDE ELEVATION

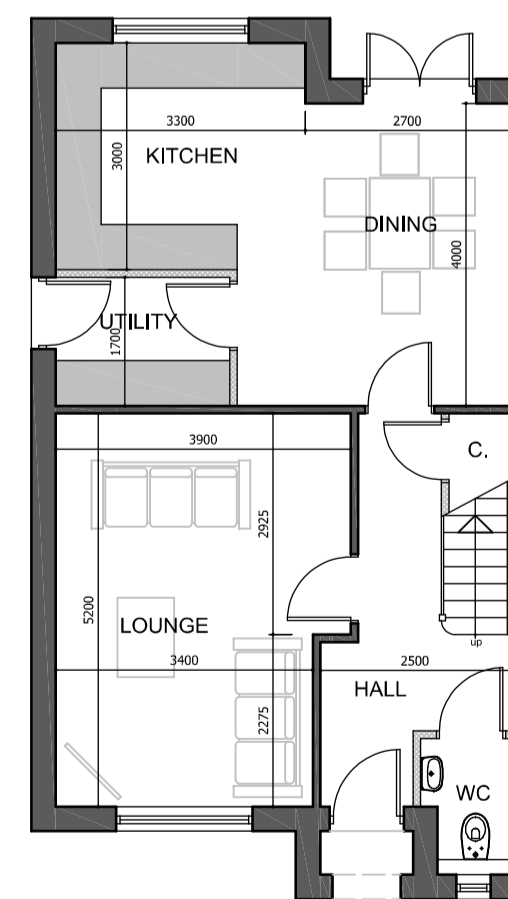

GF PLAN
59.30m² G.I.A

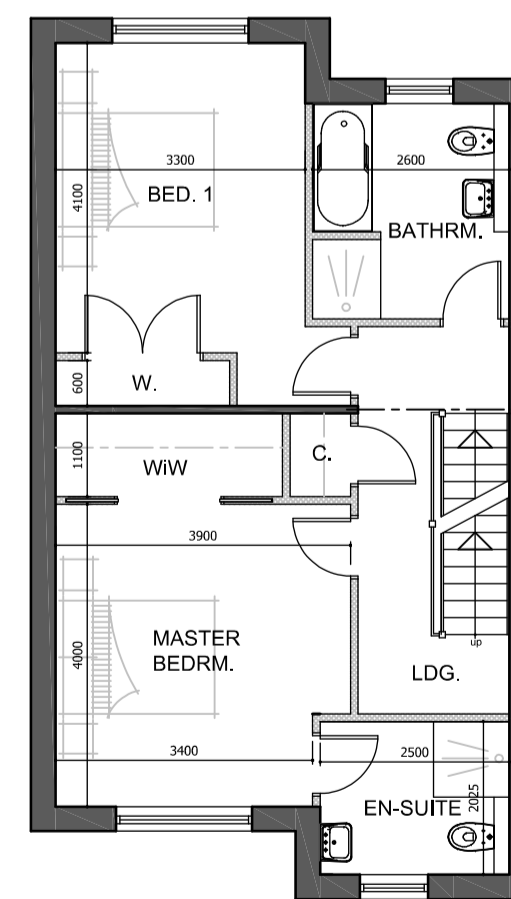

FF PLAN
60.69m² G.I.A

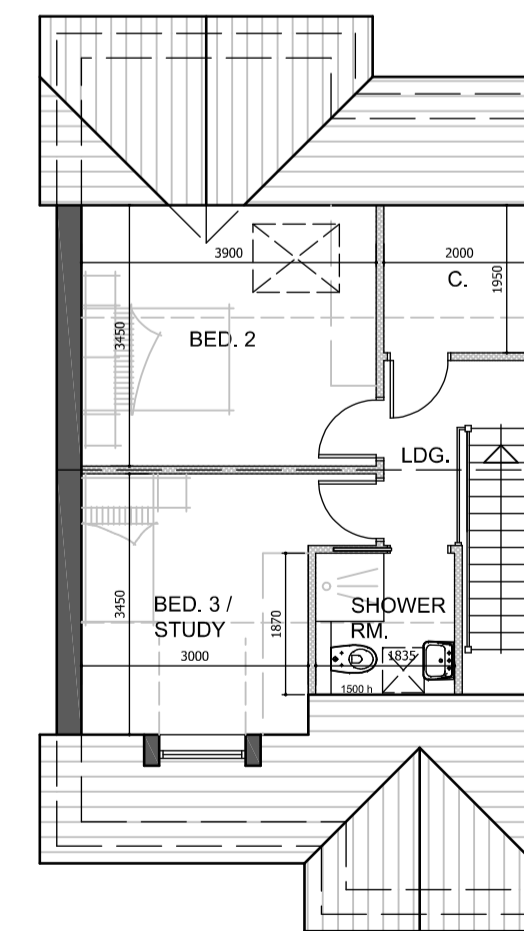

SF PLAN
40.41m² G.I.A

THE ENNERDALE
160.40m² TOTAL G.I.A

No.	Date	Revision	Initial

ALPHA DESIGN
Architectural Services
Member of the Chartered Institute of
Architectural Technologists
Tel: 01900 829199

Project
**LAND AT ENNERDALE VIEW,
BIRKS ROAD,
CLEATOR MOOR**

Client
MR N. KAY

Drawing
**THE ENNERDALE -
PLANS & ELEVATIONS**

Scale 1:100 @ A1 Drawn GB

Checked Date JULY 2018

Drawing No.
15/11/869 - 05

This drawing and design is copyright and must not be reproduced in part or in whole without prior written consent. Contractors must verify all dimensions on site before commencing work or preparing shop drawings.