






existing rear elevation

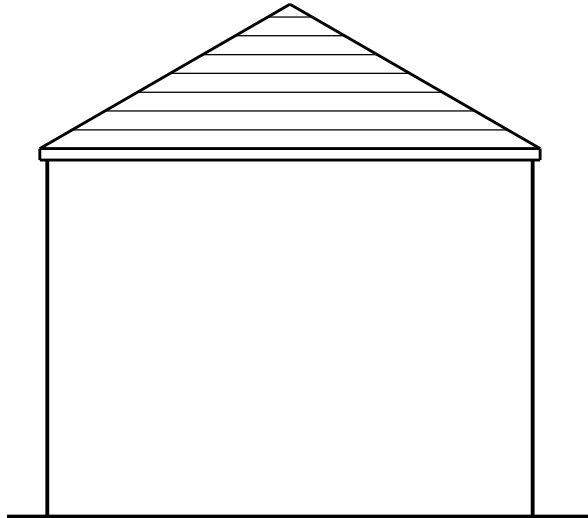


existing side elevation

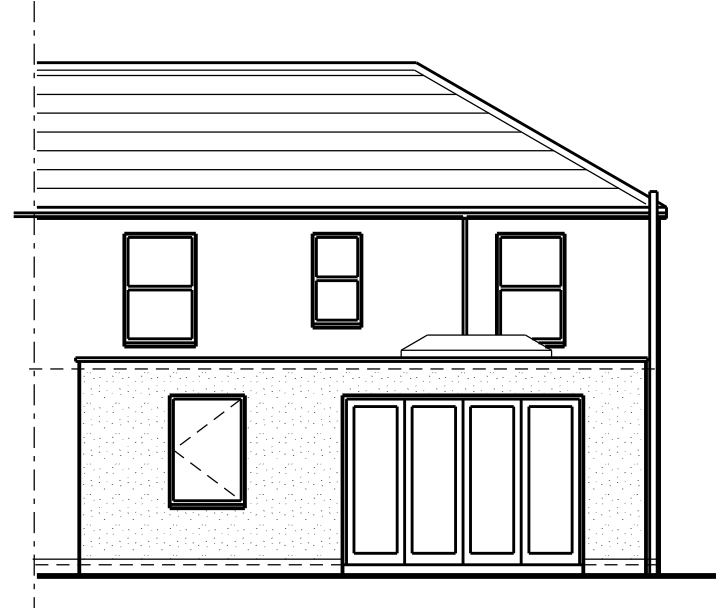

proposed rear elevation

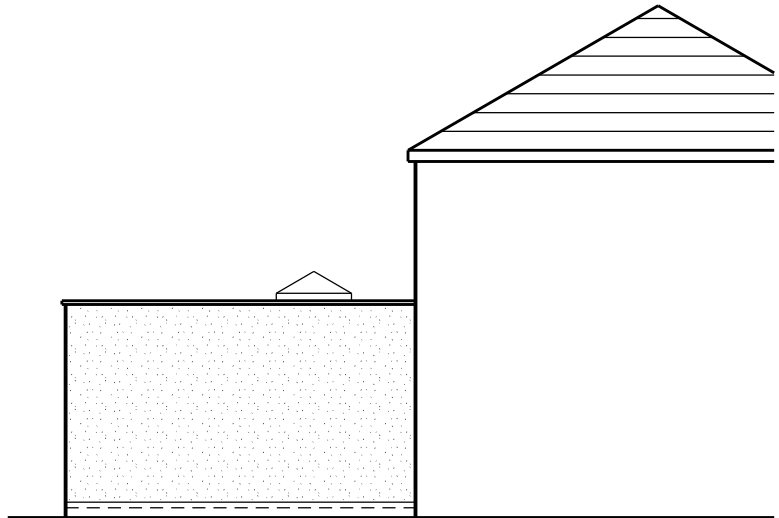

proposed side elevation (view from 48)

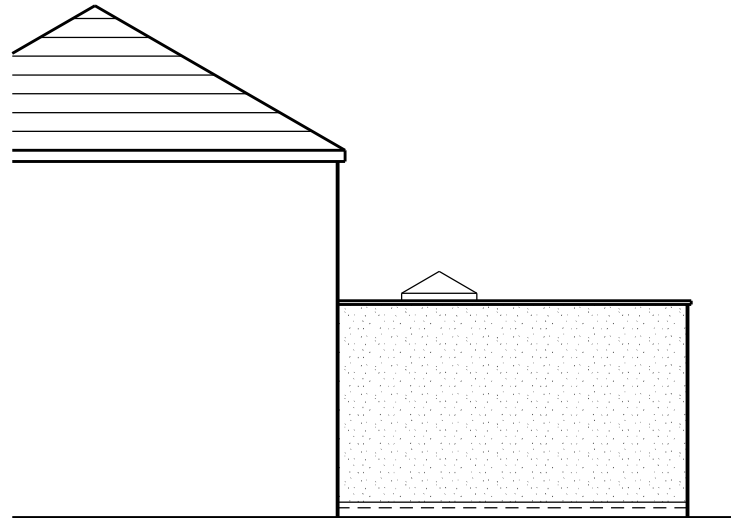

proposed side elevation (view from 50)

SCALE

0

1m

2m

3m

4m

5m

10m

15m

20m

25m

30m

35m

This scheme is subject to town planning and all other necessary consents.

Dimensions, area and levels where given are only approximate and subject to site survey. All dimensions are to be checked on site. Any discrepancies or variations are to be reported to the client before work commences. Figured dimensions only are to be taken from this drawing.

This drawing is to be read in conjunction with all relevant consultants' and/or specialist drawings/documents and any discrepancies or variations are to be notified to the client before the affected work commences.

Rev 01    apr 2022    First issue

Rev 02    aug 2022    Extension increased by 650mm

Client

Mr. & Mrs. M. Casson

Job Title

Proposed rear extension to 49 Haig Ave.  
Whitehaven

Drawing Title

Existing and proposed elevations

Scale: 1:100 @ A3/1:50 @ A1

Date:                      Drawn:

apr 2022

Job No:      Drwg No:      Rev:

346      02001      02

Richard J Lindsay  
Home Dale  
Low Scales  
Wigton  
CA7 3NE  
email: calvadesign46@gmail.com  
Mob : 07921 949618