



existing front elevation (north west)

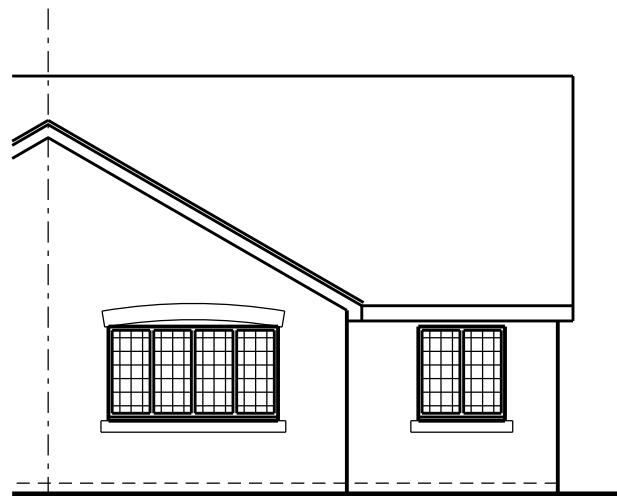


existing side elevation (north east)

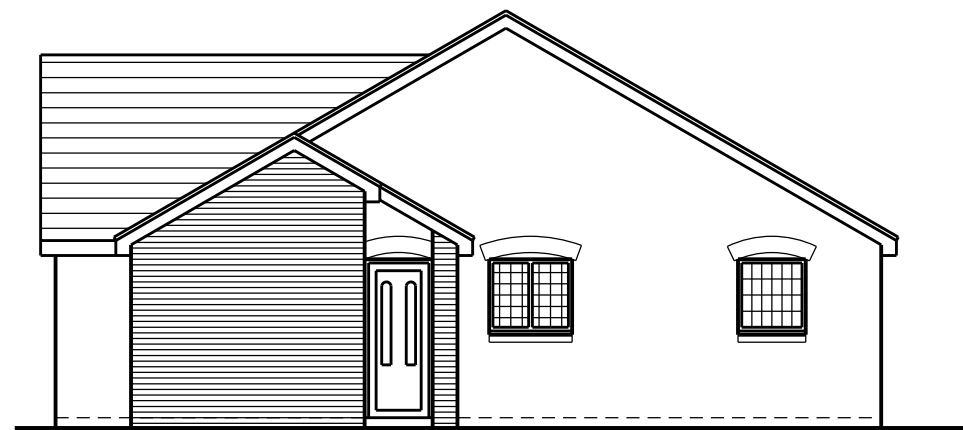

proposed front elevation (north west)



proposed side elevation (north east)

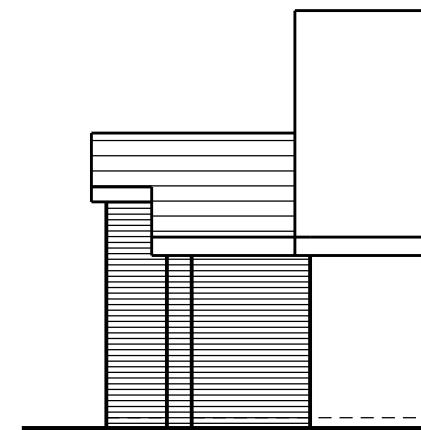

proposed side elevation (south west)

SCALE



This scheme is subject to town planning and all other necessary consents.

Dimensions, area and levels where given are only approximate and subject to site survey. All dimensions are to be checked on site. Any discrepancies or variations are to be reported to the client before work commences. Figured dimensions only are to be taken from this drawing.

This drawing is to be read in conjunction with all relevant consultants' and/or specialists drawings/documents and any discrepancies or variations are to be notified to the client before the affected work commences.

Rev 01 feb 20121 First issue  
Rev 02 feb 2021 Window moved from front to side

Client Mr. & Mrs. Crawford

Job Title Proposed extension to 29 Jubilee Gardens  
Bigrigg

Drawing Title

Existing & proposed elevations

Scale: 1:100 @ A3/1:50 @ A1

Date: feb 2021 Drawn:

Job No: Drwg No: Rev:

273 02001 02

Richard J Lindsay  
2 Calva House  
Calva Brow  
Workington  
C14 1DE

email: richard46@aim.com  
Mob : 07921 949618