



EXISTING REAR ELEVATION VIEW A-A



DAVE TYSON PLANNING

4 High Duddon Close
Ireleth


Cumbria
LA16 7EW

Tel:- 01229 466740


Mob:- 07803797620

facebook :- Askam Architectural

PROPOSAL OF:-
DEMOLISH & REPLACEMENT OF BATHROOM,
EXTENDED KITCHEN & PROPOSED SIDE PORCH
AT GROUND FLOOR LEVEL.
EXTENDED BEDROOM AT FIRST FLOOR LEVEL.
FOR:- CRAIG ARMSTRONG
51 MAIN STREET
MILLOM
CUMBRIA
LA18 4EY
SCALE 1:50
5-CA-12

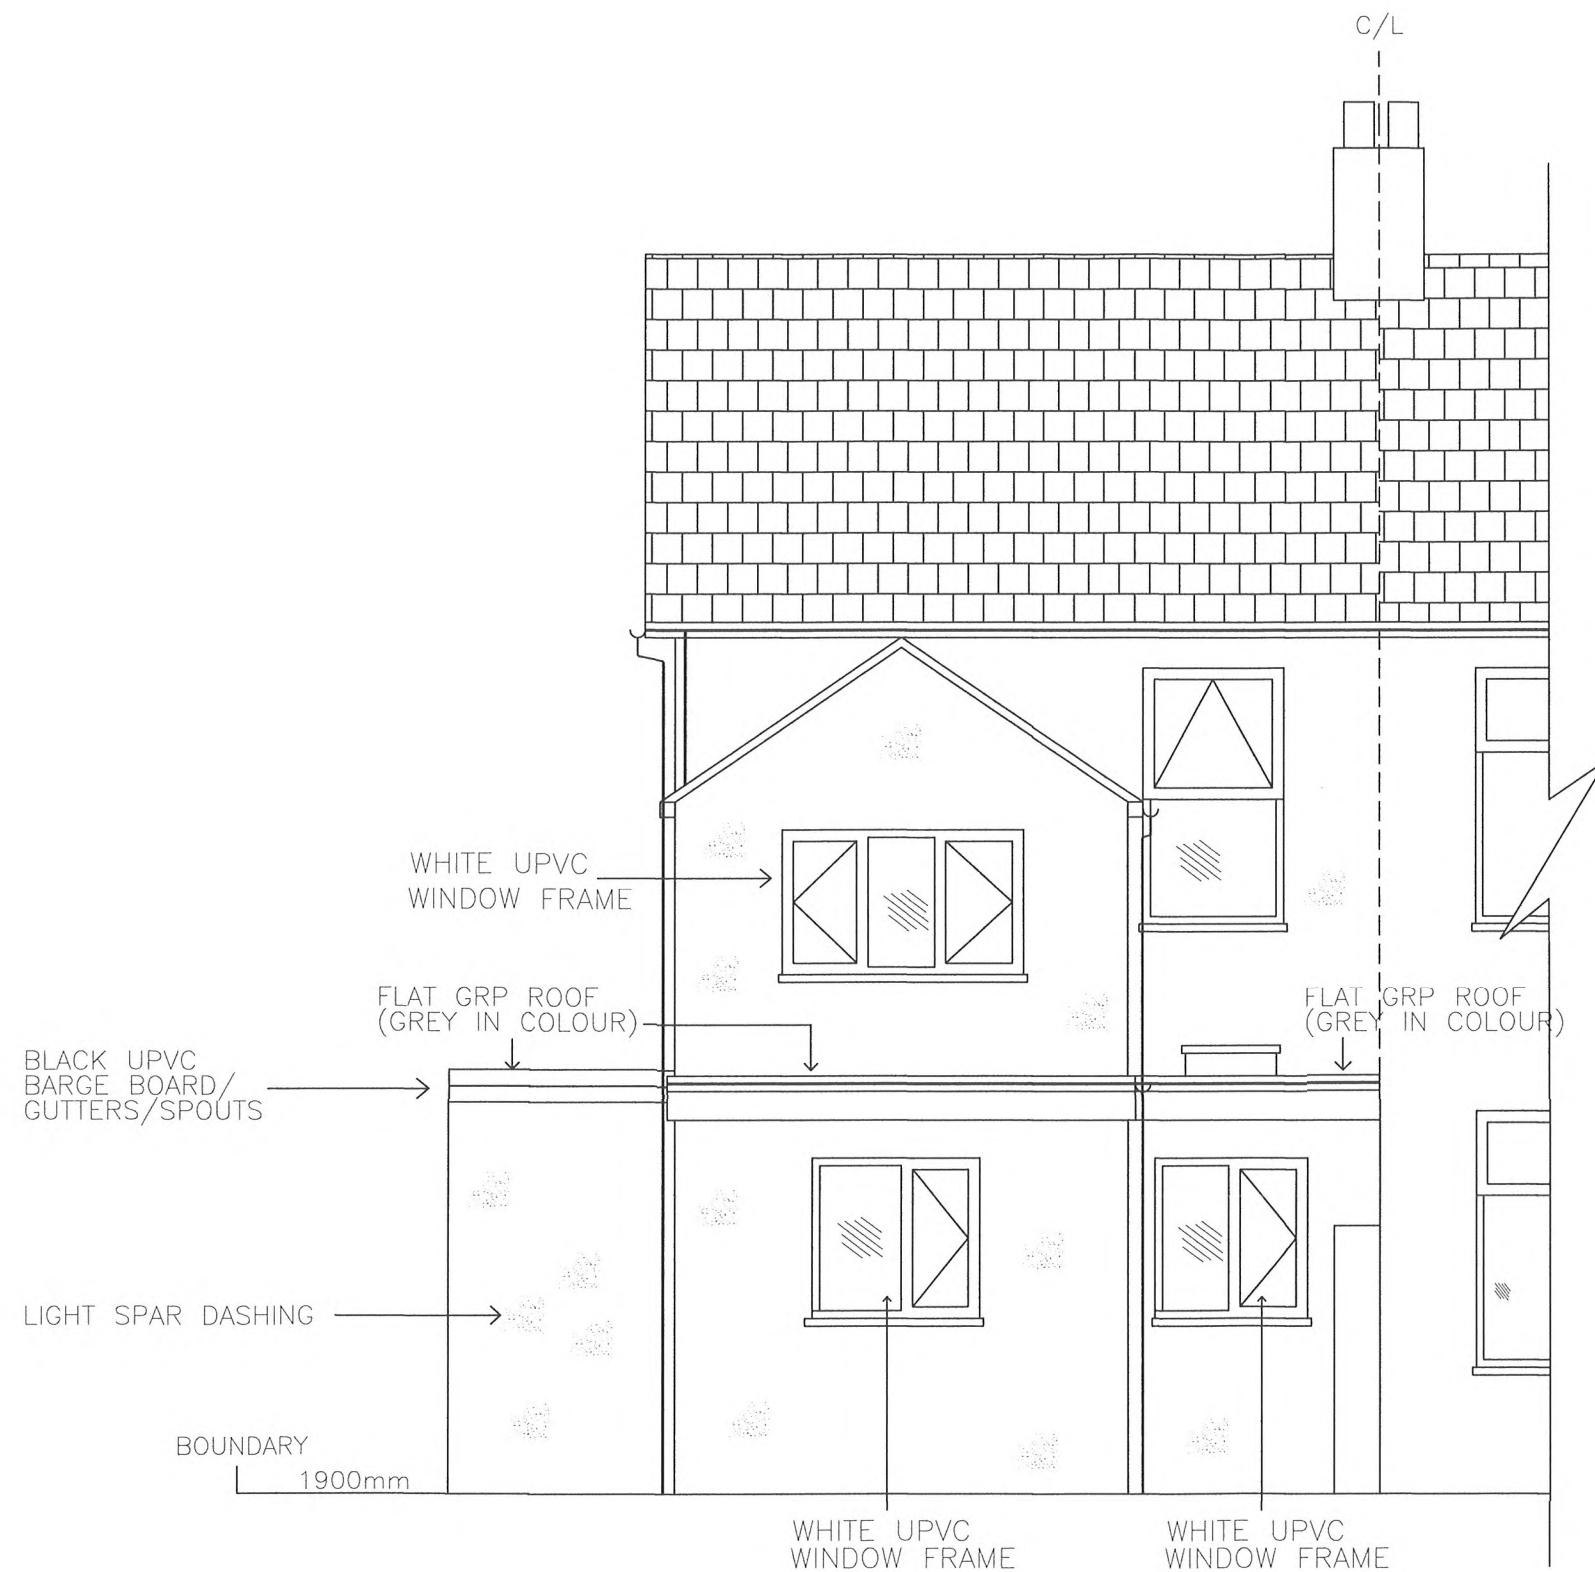

PROPOSED REAR ELEVATION VIEW A-A

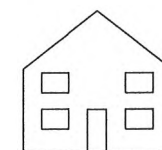


DAVE TYSON PLANNING

4 High Duddon Close
Ireleth
Cumbria
LA16 7EW
Tel:- 01229 466740
Mob:- 07803797620

facebook :- Askam Architectural

PROPOSAL OF:-
DEMOLISH & REPLACEMENT OF BATHROOM,
EXTENDED KITCHEN & PROPOSED SIDE PORCH
AT GROUND FLOOR LEVEL.
EXTENDED BEDROOM AT FIRST FLOOR LEVEL.
FOR:- CRAIG ARMSTRONG
51 MAIN STREET
MILLOM
CUMBRIA
LA18 4EY
SCALE 1:50
6-CA-12

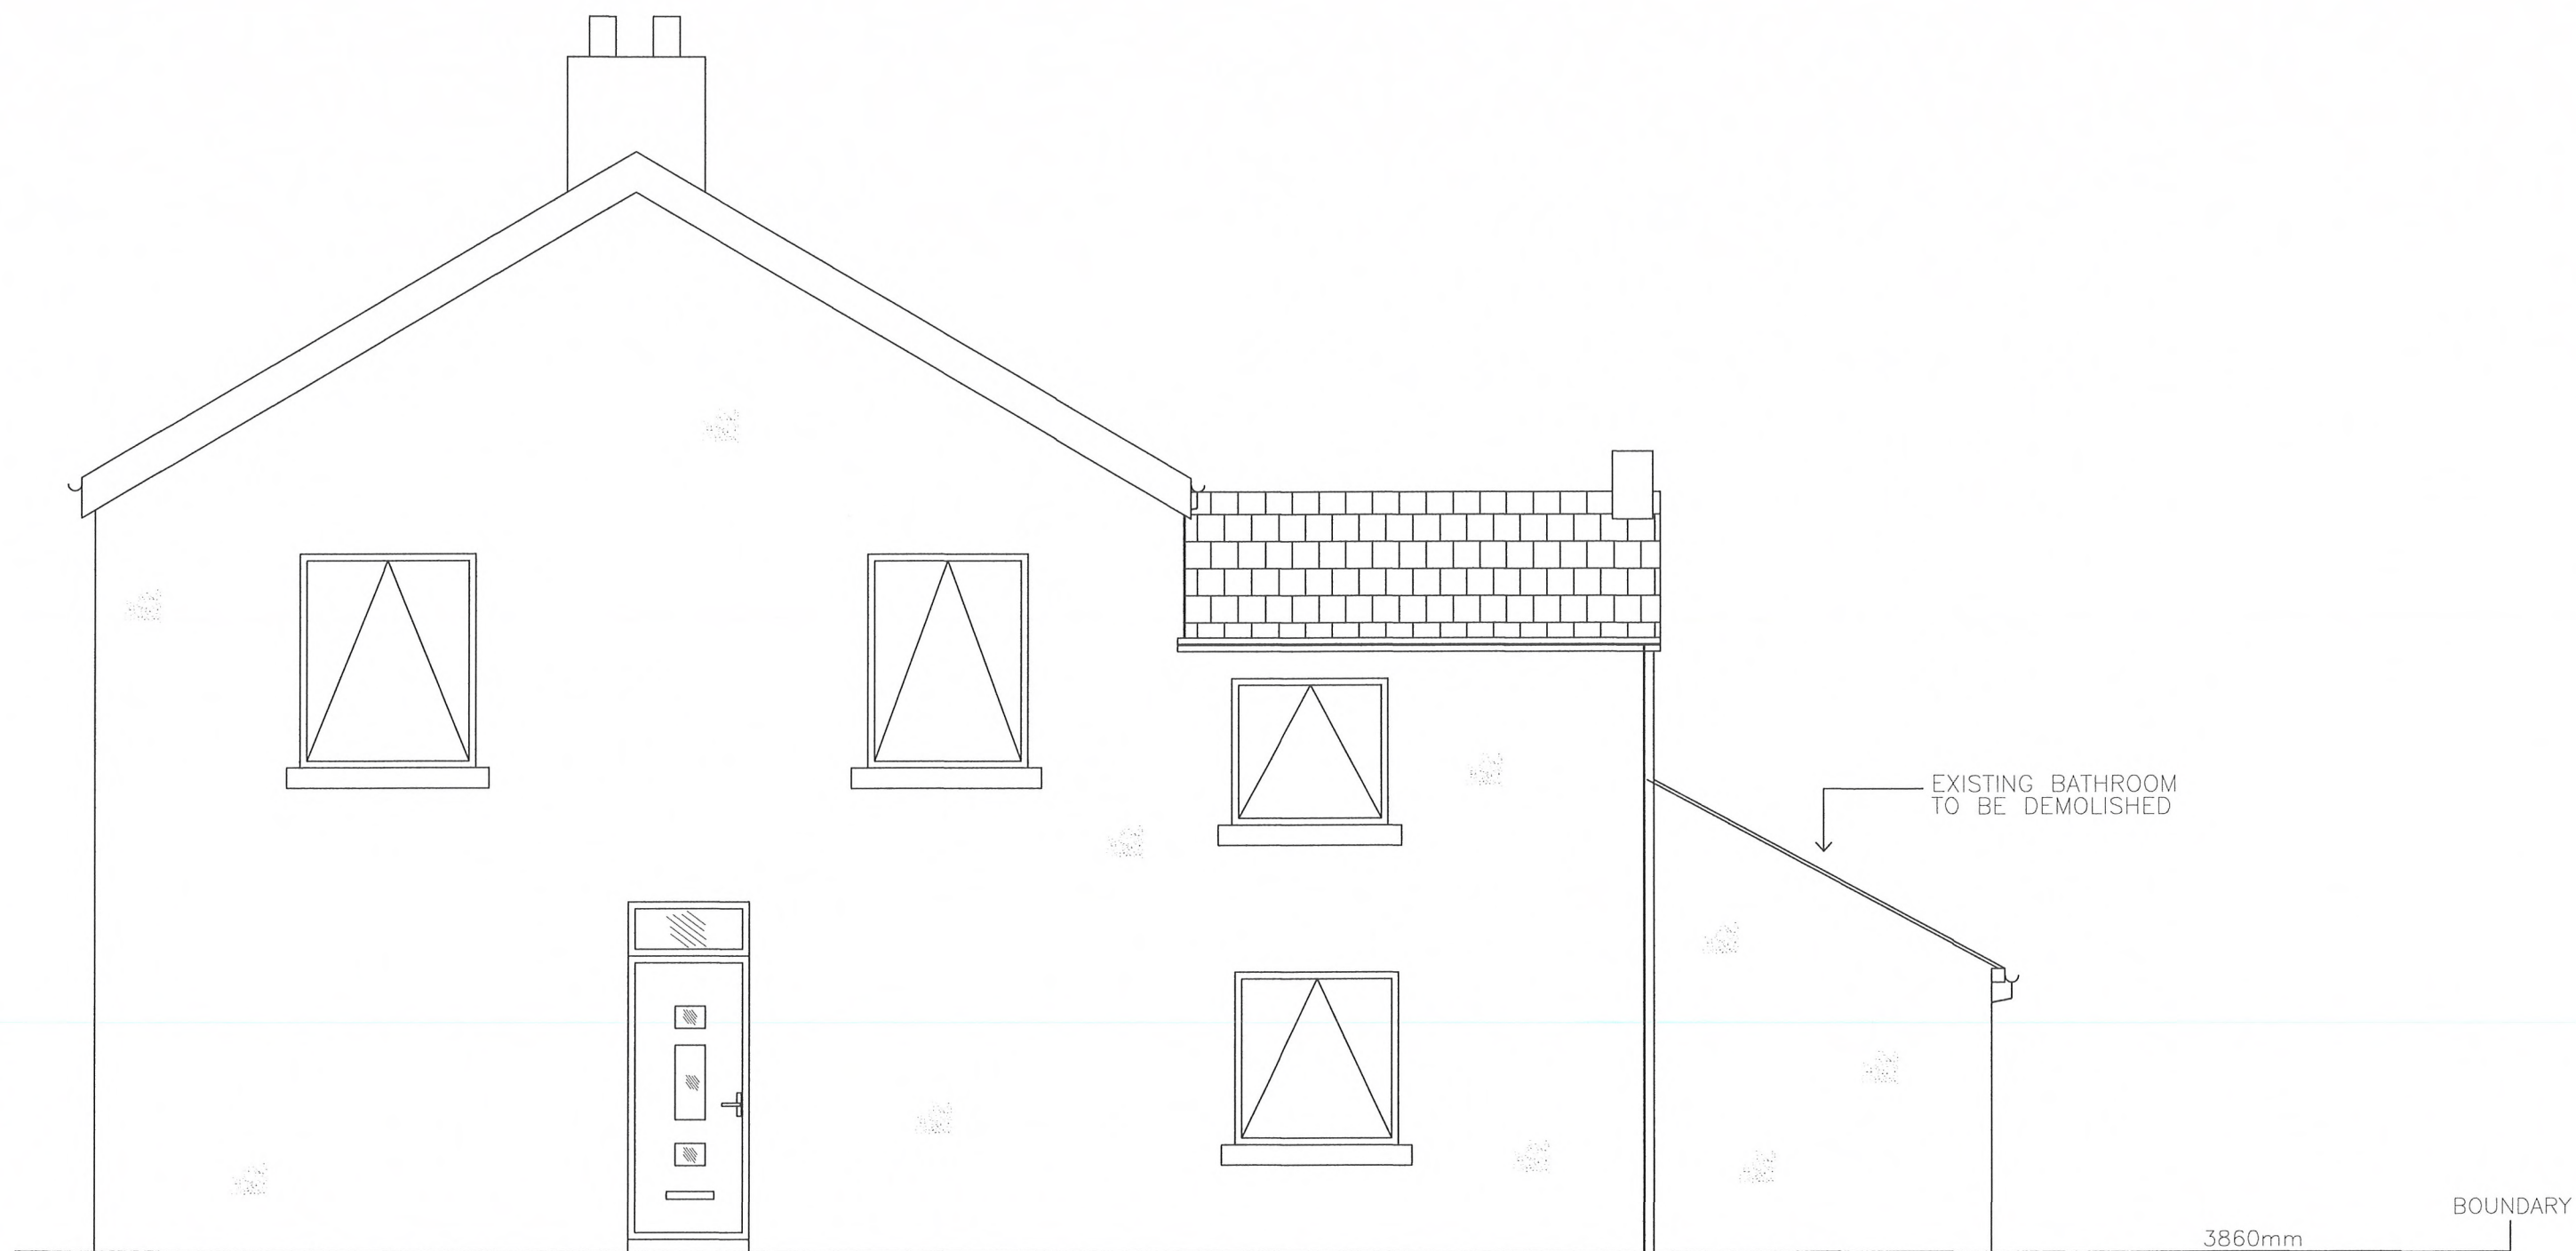


EXISTING SIDE ELEVATION VIEW B-B



DAVE TYSON PLANNING
 4 High Duddon Close
 Ireleth
 Cumbria
 LA16 7EW
 Tel:- 01229 466740
 Mob:- 07803797620
 facebook :- Askam Architectural

PROPOSAL OF:-
 DEMOLISH & REPLACEMENT OF BATHROOM,
 EXTENDED KITCHEN & PROPOSED SIDE PORCH
 AT GROUND FLOOR LEVEL.
 EXTENDED BEDROOM AT FIRST FLOOR LEVEL.
 FOR:- CRAIG ARMSTRONG
 51 MAIN STREET
 MILLOM
 CUMBRIA
 LA18 4EY
 SCALE 1:50
 7-CA-12

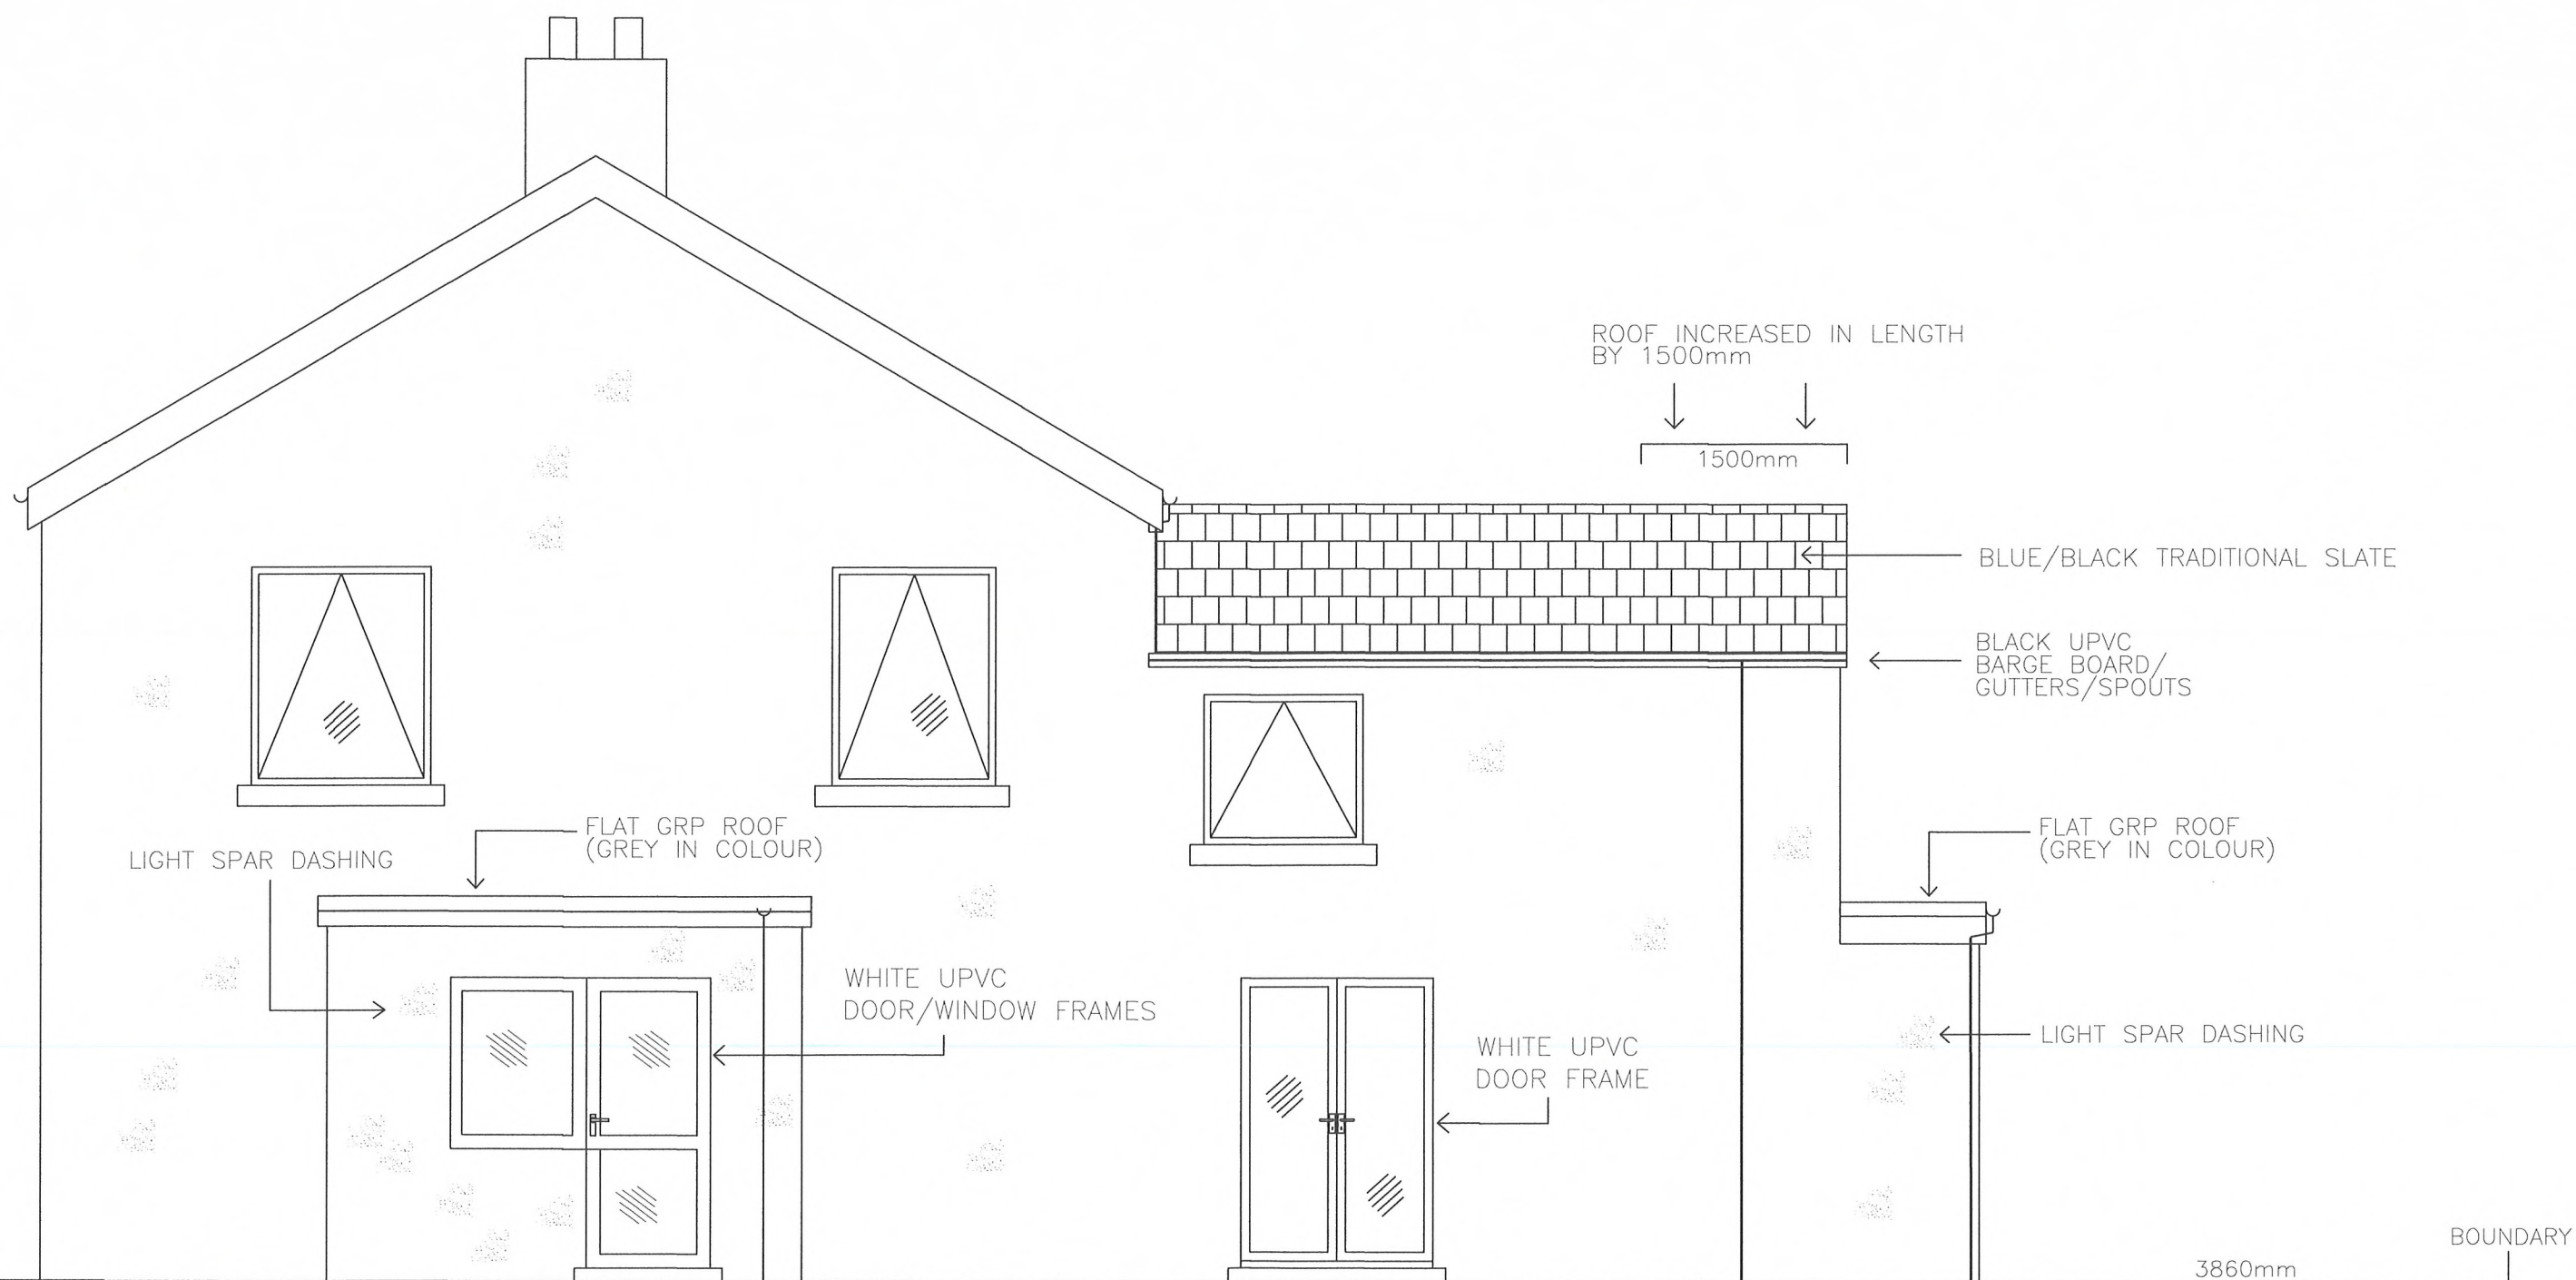

PROPOSED SIDE ELEVATION VIEW B-B



DAVE TYSON PLANNING

4 High Duddon Close
Ireleth

Cumbria

LA16 7EW

Tel:- 01229 466740

Mob:- 07803797620

facebook :- Askam Architectural

PROPOSAL OF:-

DEMOLISH & REPLACEMENT OF BATHROOM,
EXTENDED KITCHEN & PROPOSED SIDE PORCH
AT GROUND FLOOR LEVEL.

EXTENDED BEDROOM AT FIRST FLOOR LEVEL.

FOR:- CRAIG ARMSTRONG

51 MAIN STREET


MILLOM

CUMBRIA


LA18 4EY

SCALE 1:50

8-CA-12

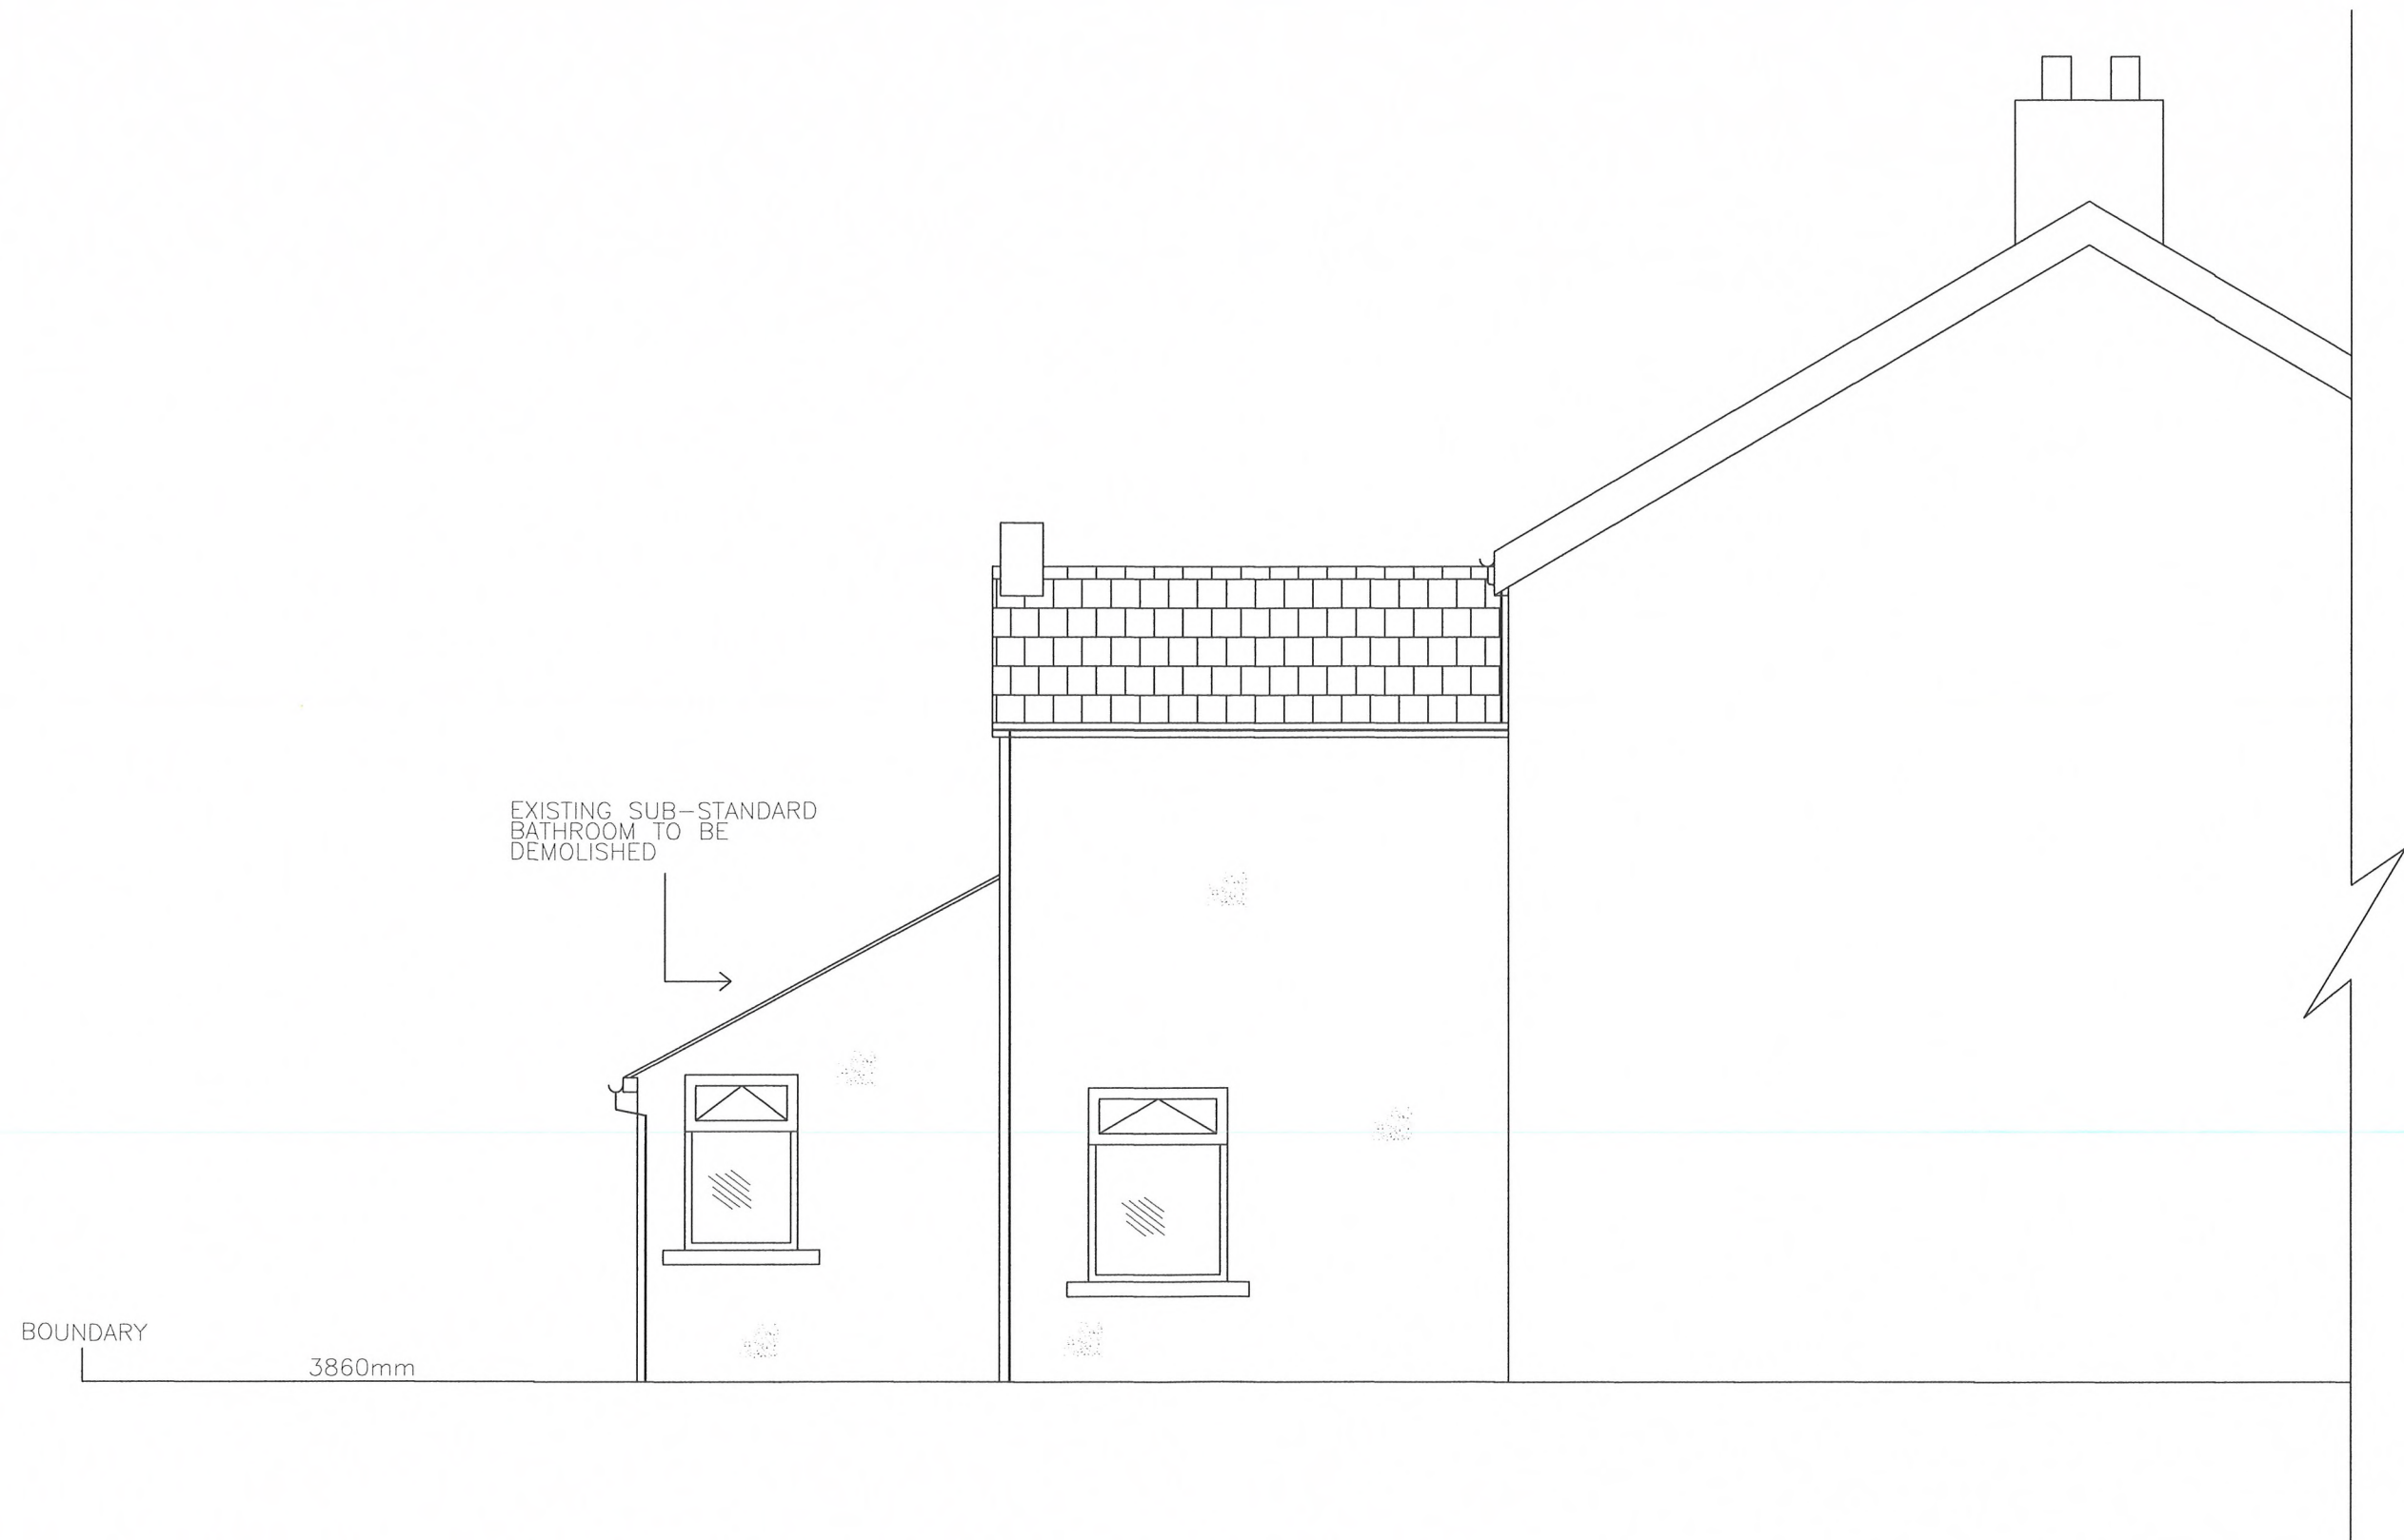

EXISTING SIDE ELEVATION VIEW C-C

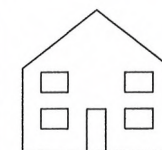

DAVE TYSON PLANNING

4 High Duddon Close
Ireleth

Cumbria


LA16 7EW

Tel:- 01229 466740

Mob:- 07803797620

facebook :- Askam Architectural

PROPOSAL OF:-
DEMOLISH & REPLACEMENT OF BATHROOM,
EXTENDED KITCHEN & PROPOSED SIDE PORCH
AT GROUND FLOOR LEVEL.
EXTENDED BEDROOM AT FIRST FLOOR LEVEL.
FOR:- CRAIG ARMSTRONG
51 MAIN STREET
MILLOM
CUMBRIA
LA18 4EY
SCALE 1:50
9-CA-12

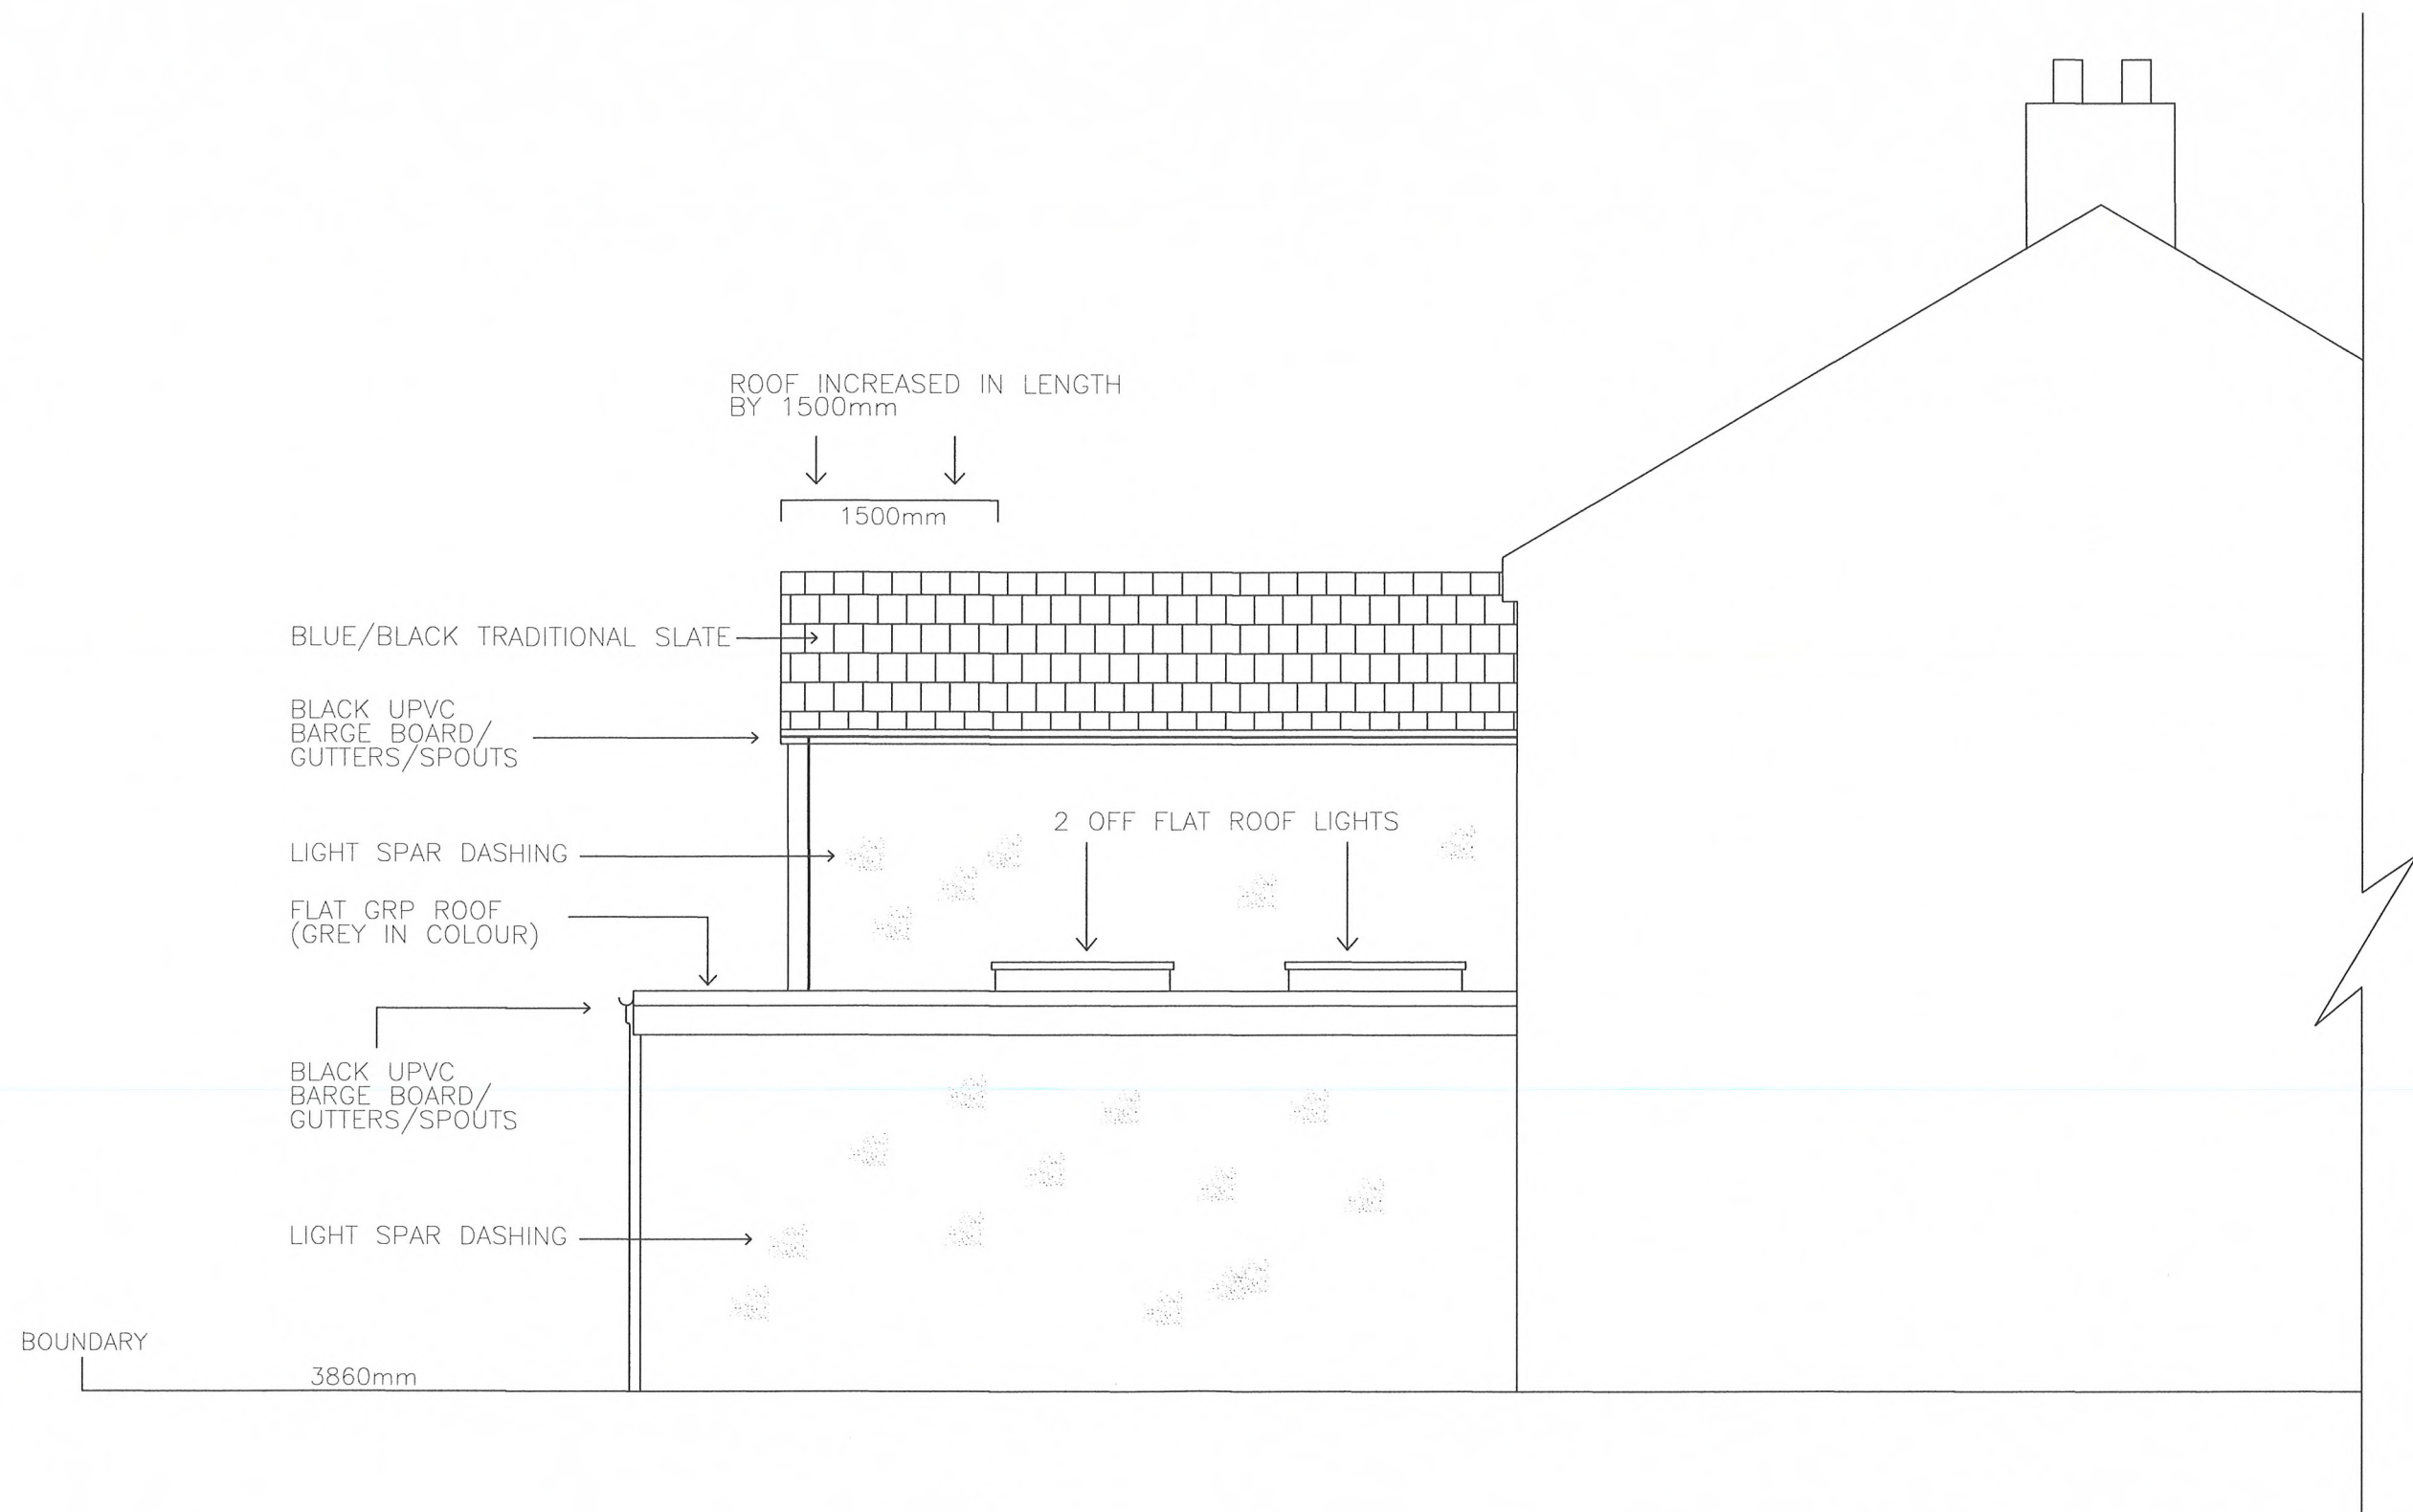

PROPOSED SIDE ELEVATION VIEW C-C



DAVE TYSON PLANNING

4 High Duddon Close
Ireleth

Cumbria
LA16 7EW

Tel:- 01229 466740


Mob:- 07803797620

facebook :- Askam Architectural

PROPOSAL OF:-
DEMOLISH & REPLACEMENT OF BATHROOM,
EXTENDED KITCHEN & PROPOSED SIDE PORCH
AT GROUND FLOOR LEVEL.
EXTENDED BEDROOM AT FIRST FLOOR LEVEL.
FOR:- CRAIG ARMSTRONG
51 MAIN STREET
MILLOM
CUMBRIA
LA18 4EY
SCALE 1:50
10-CA-12



EXISTING FRONT ELEVATION VIEW D-D

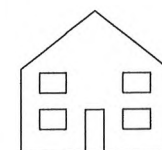

DAVE TYSON PLANNING

4 High Duddon Close
Ireleth


Cumbria
LA16 7EW

Tel:- 01229 466740

Mob:- 07803797620

facebook :- Askam Architectural

PROPOSAL OF:-
DEMOLISH & REPLACEMENT OF BATHROOM,
EXTENDED KITCHEN & PROPOSED SIDE PORCH
AT GROUND FLOOR LEVEL.
EXTENDED BEDROOM AT FIRST FLOOR LEVEL.
FOR:- CRAIG ARMSTRONG
51 MAIN STREET
MILLOM
CUMBRIA
LA18 4EY
SCALE 1:50
11-CA-12

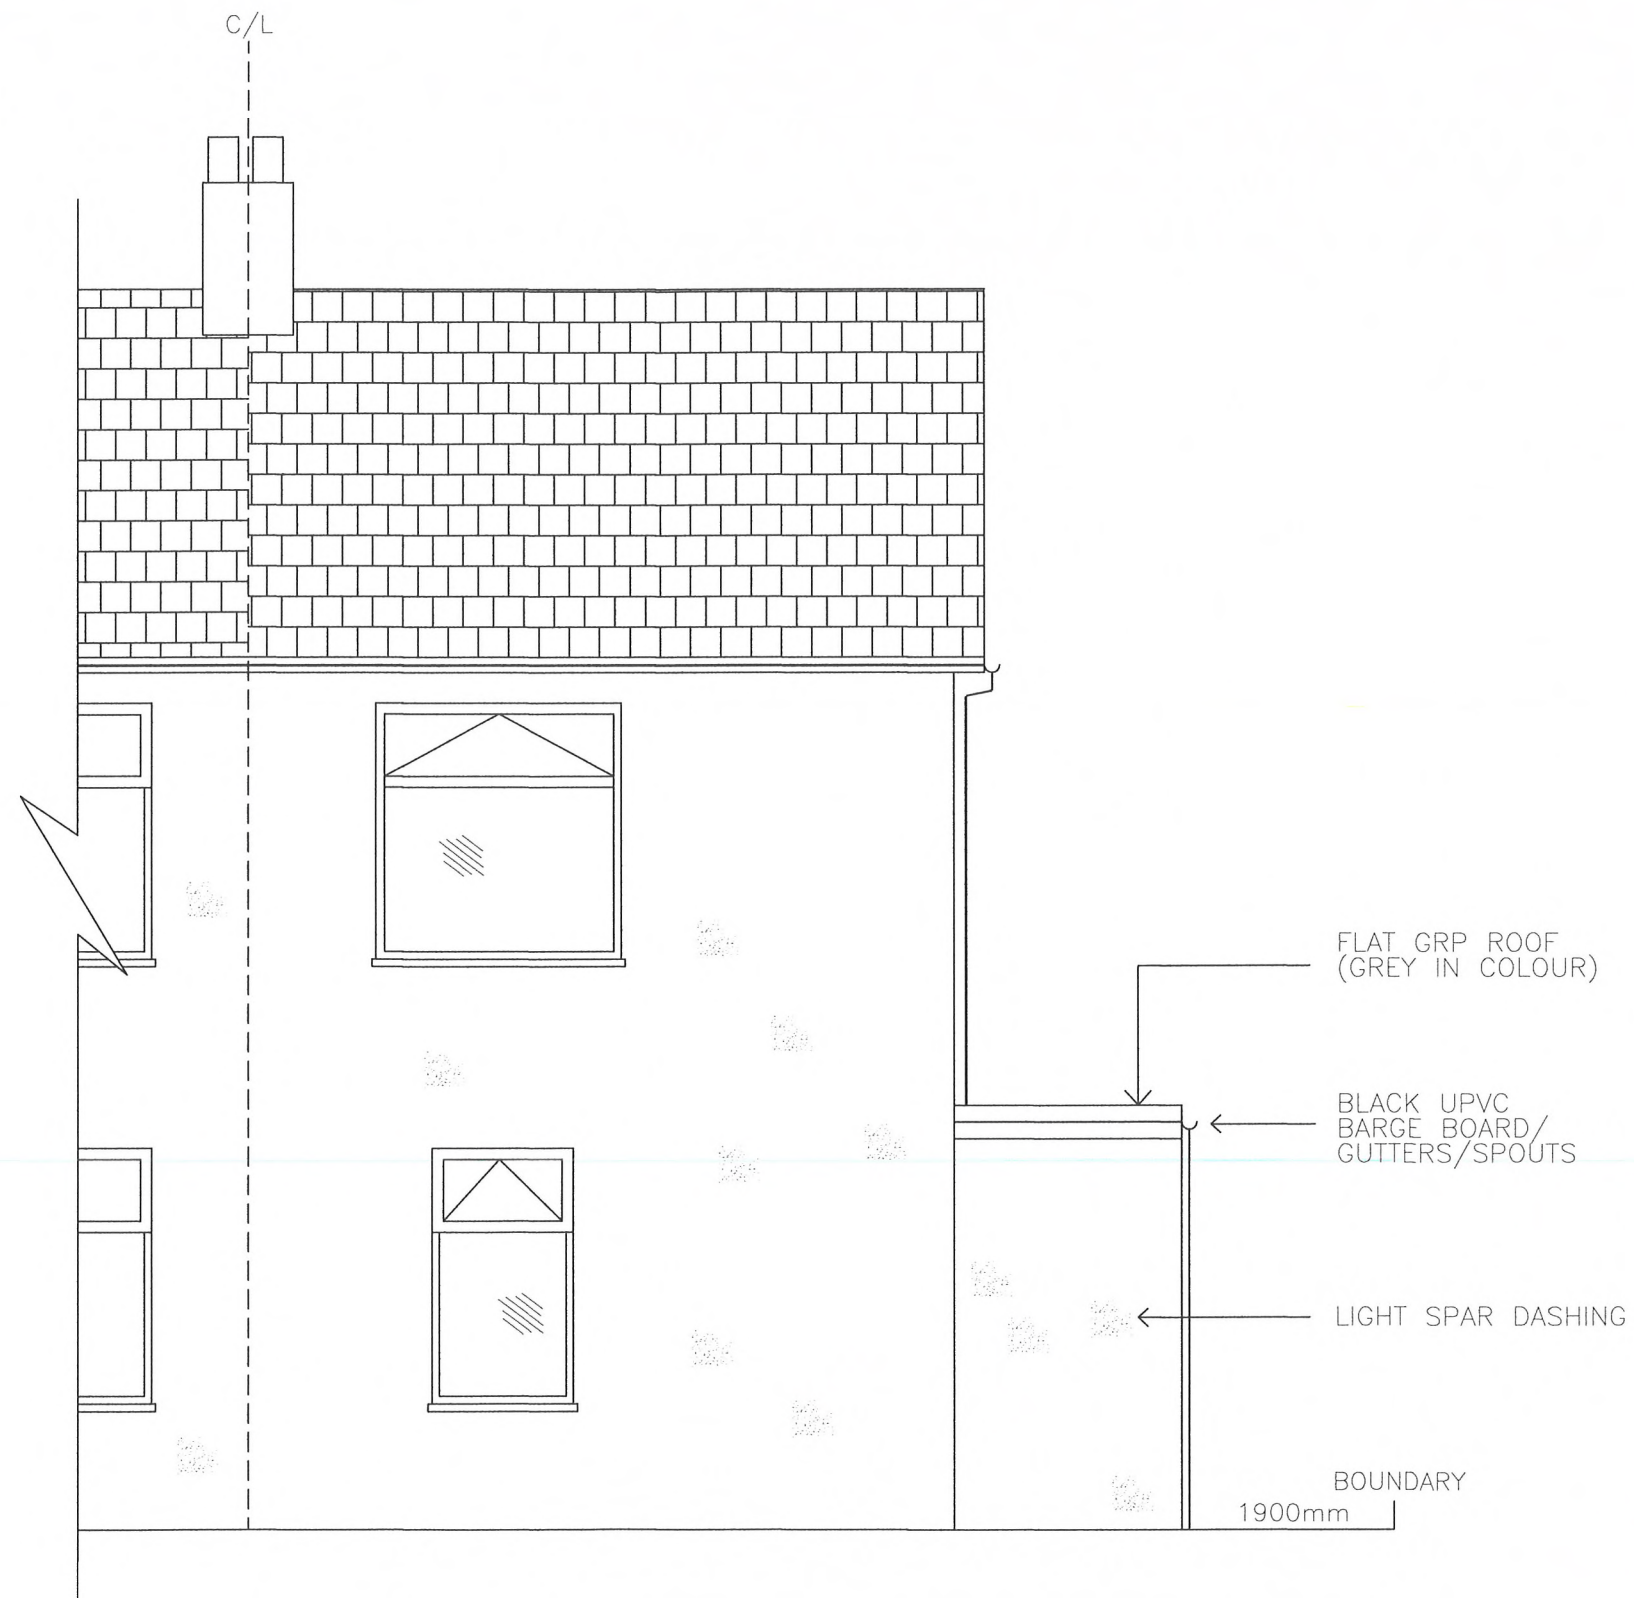

PROPOSED FRONT ELEVATION VIEW D-D



DAVE TYSON PLANNING

4 High Duddon Close
Ireleth

Cumbria
LA16 7EW

Tel:- 01229 466740

Mob:- 07803797620

facebook :- Askam Architectural

PROPOSAL OF:-
DEMOLISH & REPLACEMENT OF BATHROOM,
EXTENDED KITCHEN & PROPOSED SIDE PORCH
AT GROUND FLOOR LEVEL.
EXTENDED BEDROOM AT FIRST FLOOR LEVEL.
FOR:- CRAIG ARMSTRONG
51 MAIN STREET
MILLOM
CUMBRIA
LA18 4EY
SCALE 1:50
12-CA-12