



EXISTING GROUND FLOOR PLAN VIEW

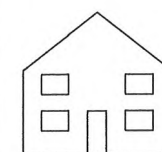


DAVE TYSON PLANNING
4 High Duddon Close
Ireleth
Cumbria
LA16 7EW
Tel:- 01229 466740
Mob:- 07803797620
facebook :- Askam Architectural

PROPOSAL OF:-
DEMOLISH & REPLACEMENT OF BATHROOM,
EXTENDED KITCHEN & PROPOSED SIDE PORCH
AT GROUND FLOOR LEVEL.
EXTENDED BEDROOM AT FIRST FLOOR LEVEL.
FOR:- CRAIG ARMSTRONG
51 MAIN STREET
MILLOM
CUMBRIA
LA18 4EY
SCALE 1:50
1-CA-12

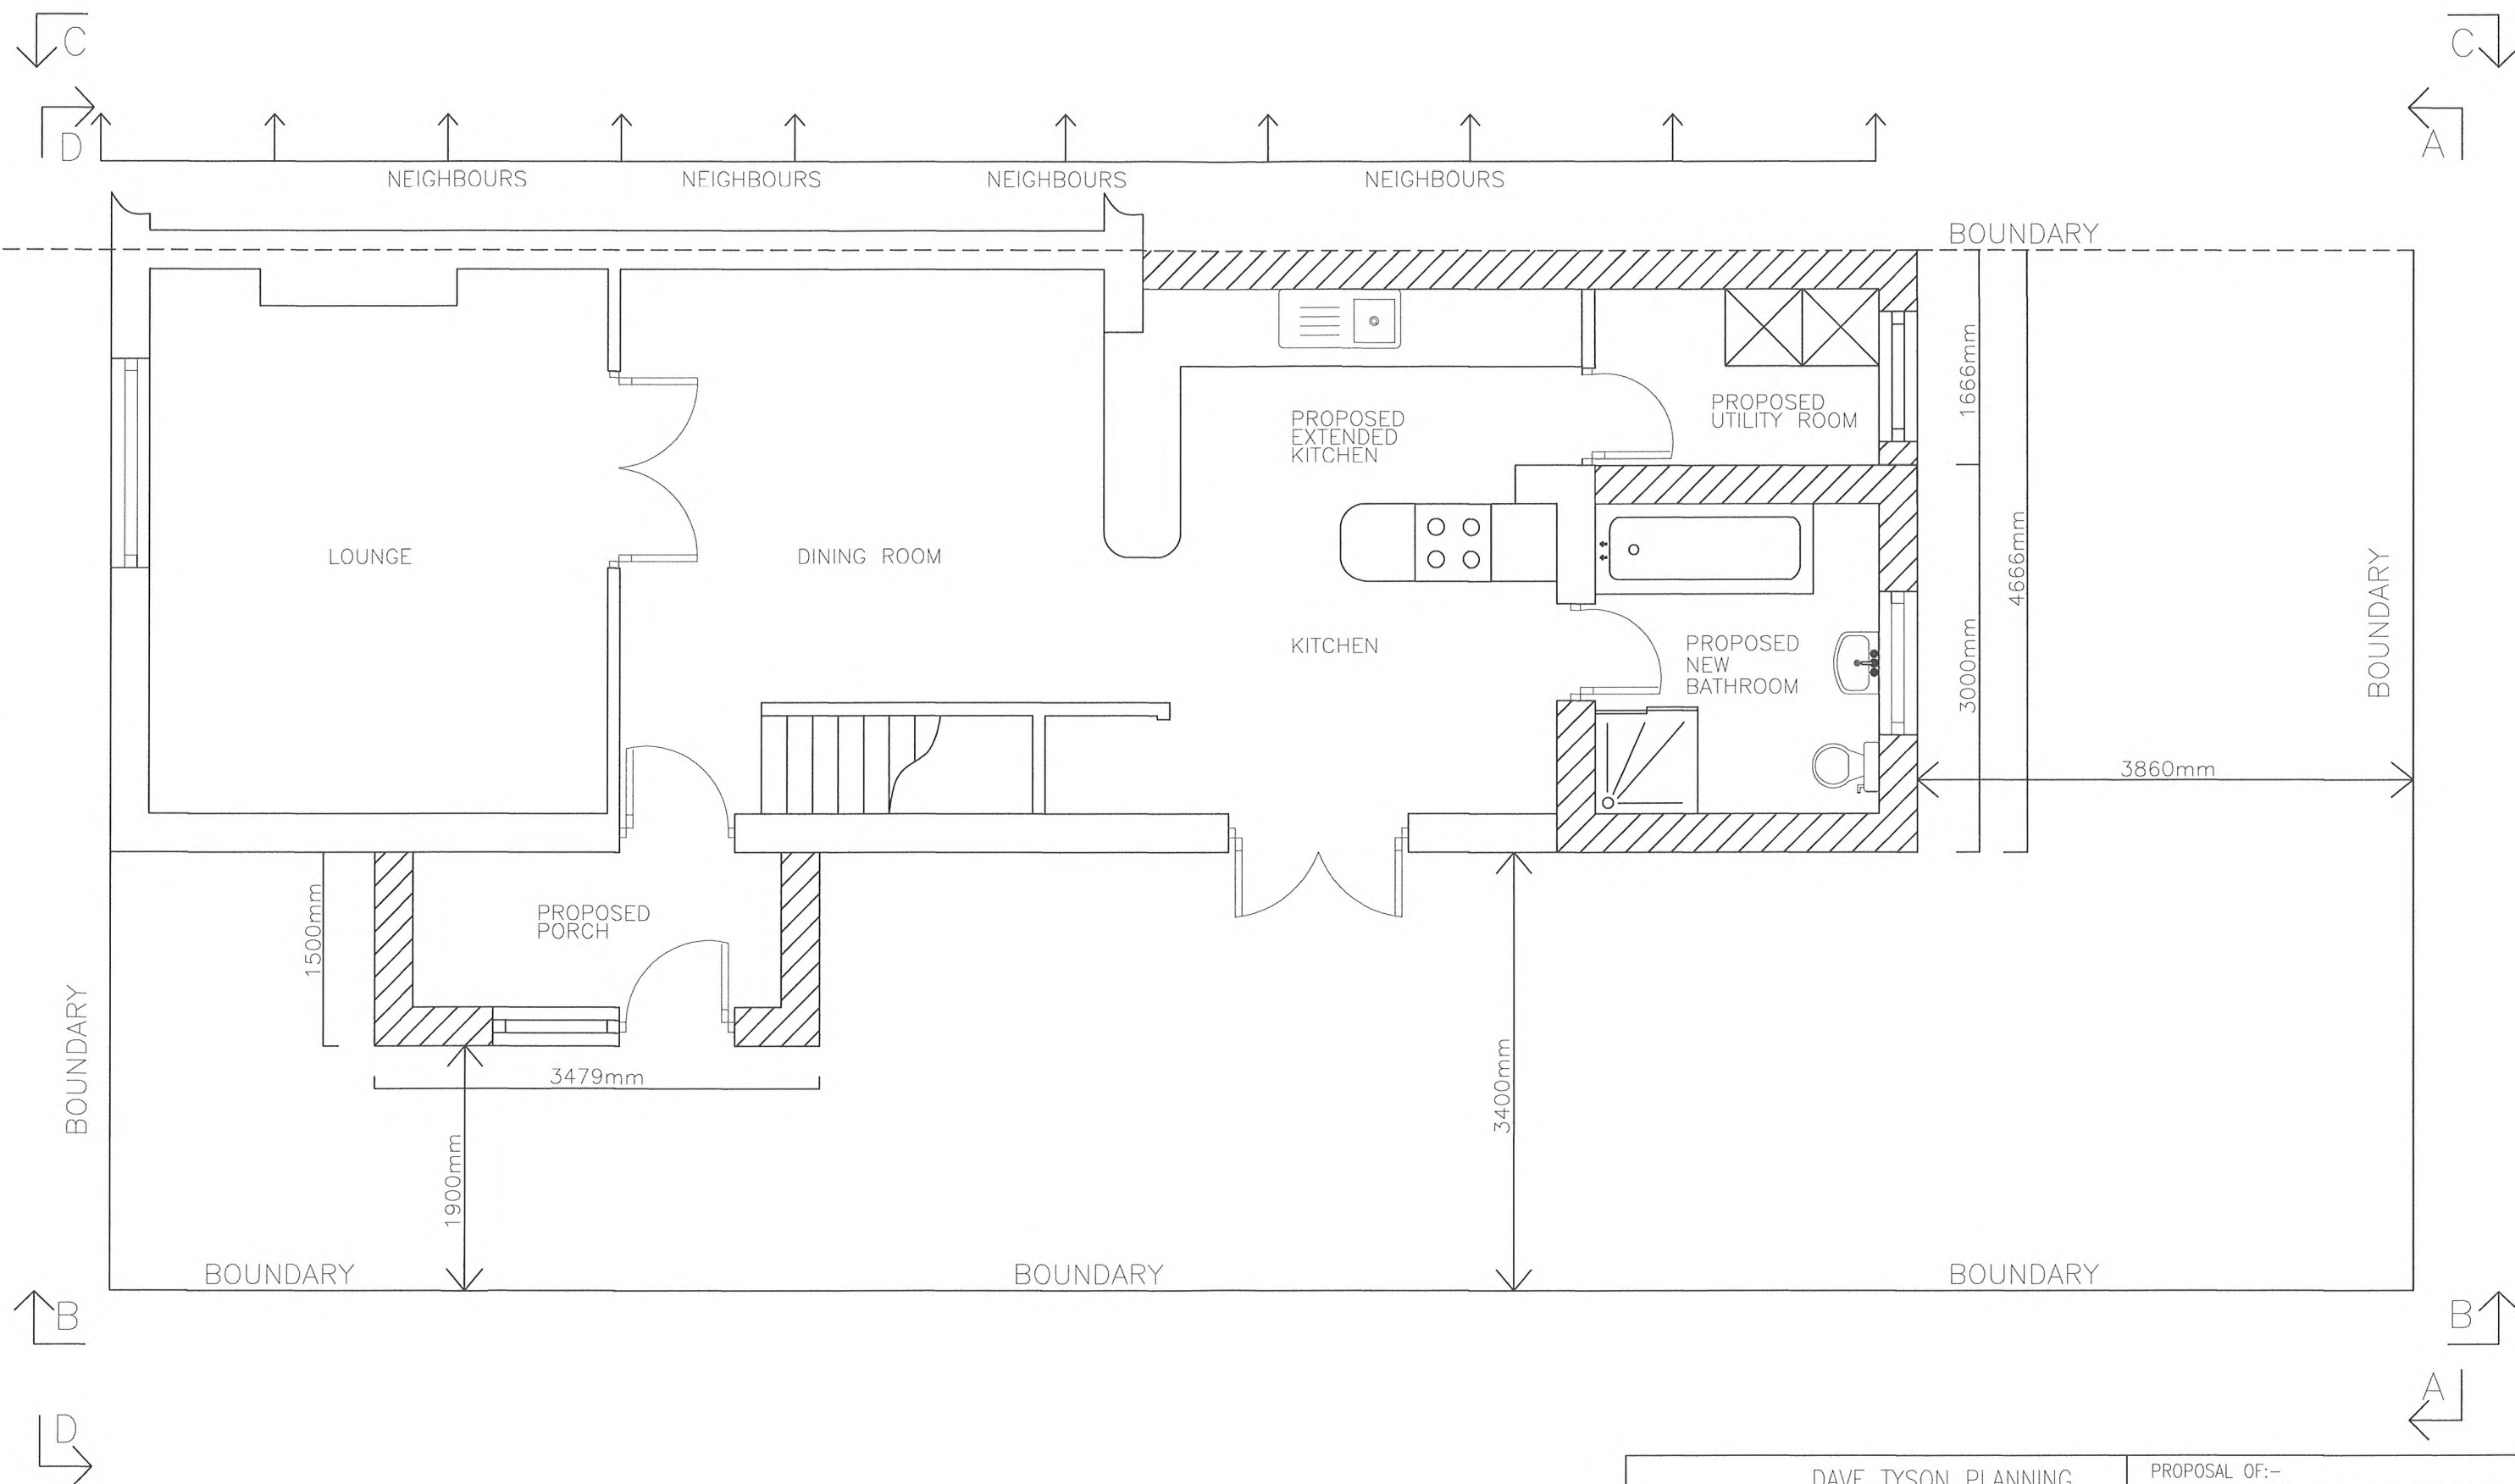

PROPOSED GROUND FLOOR PLAN VIEW

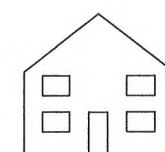

DAVE TYSON PLANNING

4 High Duddon Close
Ireleth




Cumbria
LA16 7EW

Tel:- 01229 466740

Mob:- 07803797620

facebook :- Askam Architectural

PROPOSAL OF:-
DEMOLISH & REPLACEMENT OF BATHROOM,
EXTENDED KITCHEN & PROPOSED SIDE PORCH
AT GROUND FLOOR LEVEL.
EXTENDED BEDROOM AT FIRST FLOOR LEVEL.
FOR:- CRAIG ARMSTRONG
FOR:- CRAIG ARMSTRONG
51 MAIN STREET
MILLOM
LA18 4EY
SCALE 1:50
2-CA-12

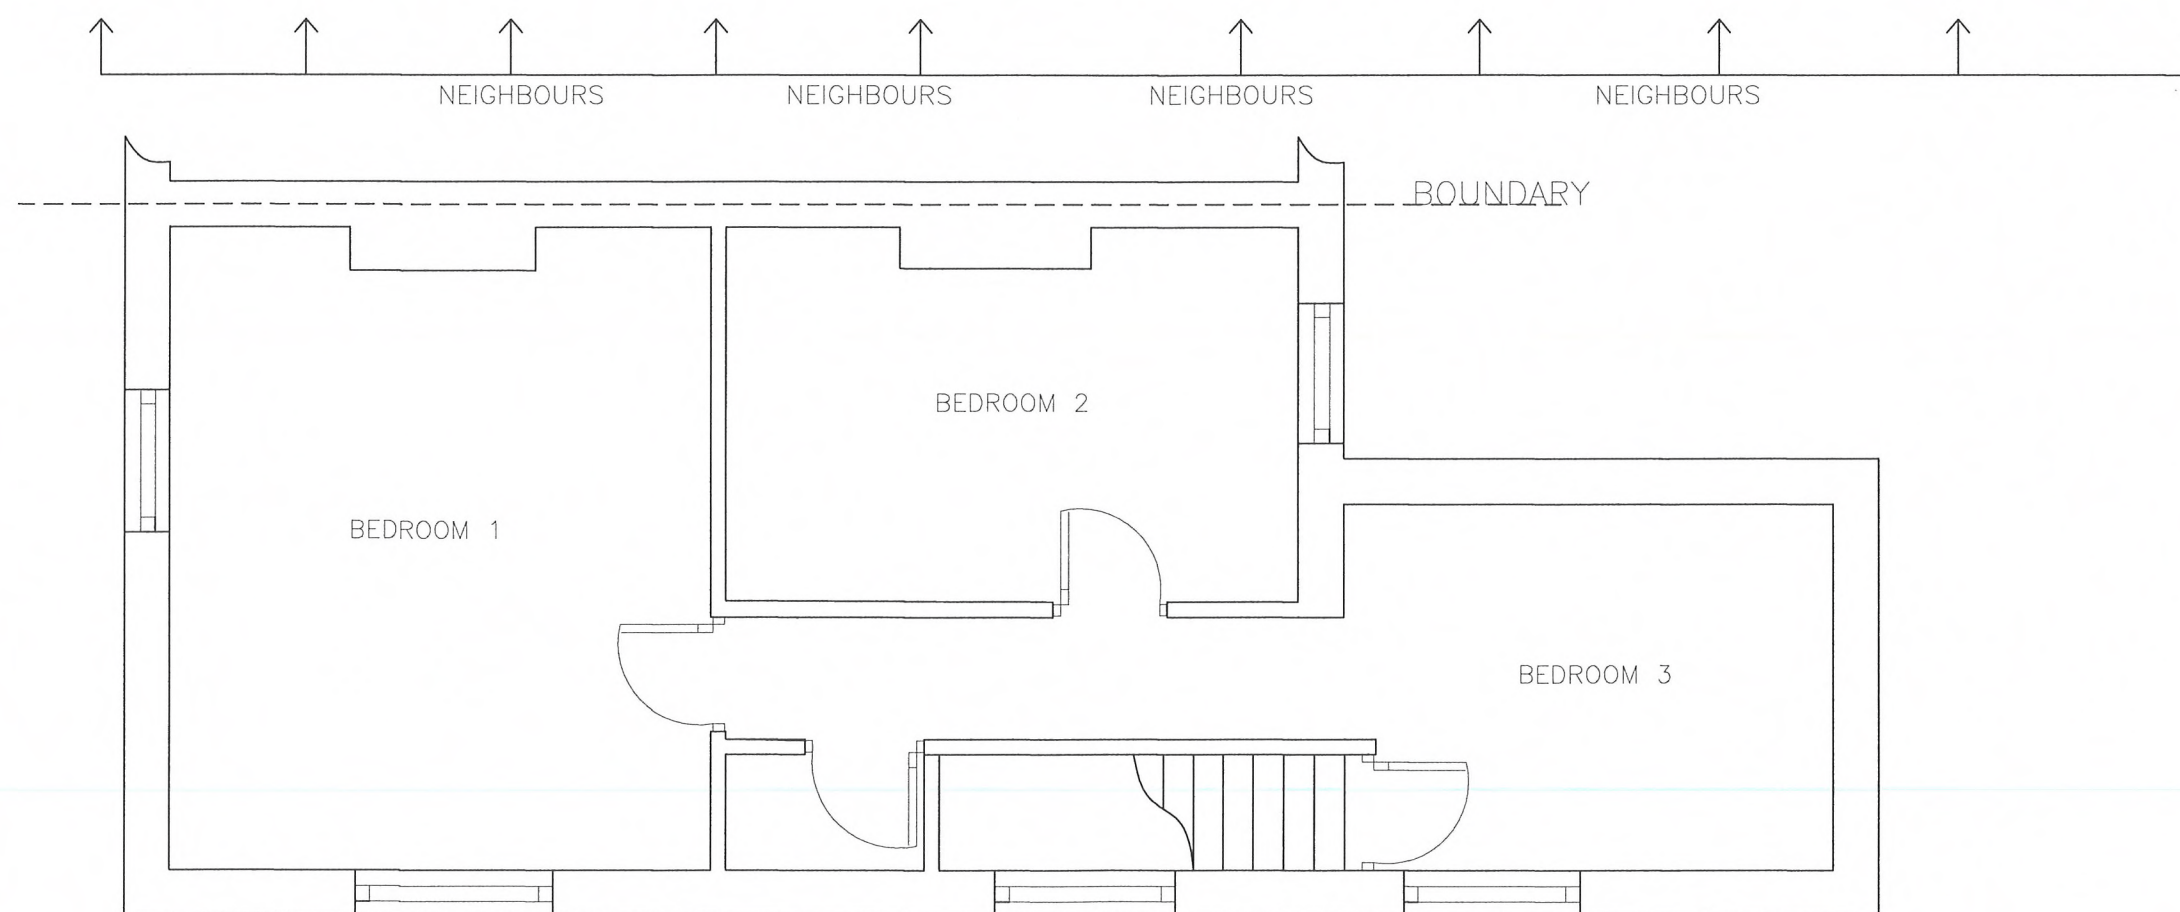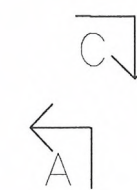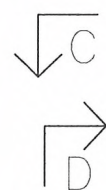

EXISTING FIRST FLOOR PLAN VIEW




facebook :- Askam Architectural


DAVE TYSON PLANNING

4 High Duddon Close
Ireleth
Cumbria
LA16 7EW
Tel:- 01229 466740
Mob:- 07803797620

PROPOSAL OF:-
DEMOLISH & REPLACEMENT OF BATHROOM,
EXTENDED KITCHEN & PROPOSED SIDE PORCH
AT GROUND FLOOR LEVEL.
EXTENDED BEDROOM AT FIRST FLOOR LEVEL.
FOR:- CRAIG ARMSTRONG
51 MAIN STREET
MILLOM
CUMBRIA
LA18 4EY
SCALE 1:50
3-CA-12

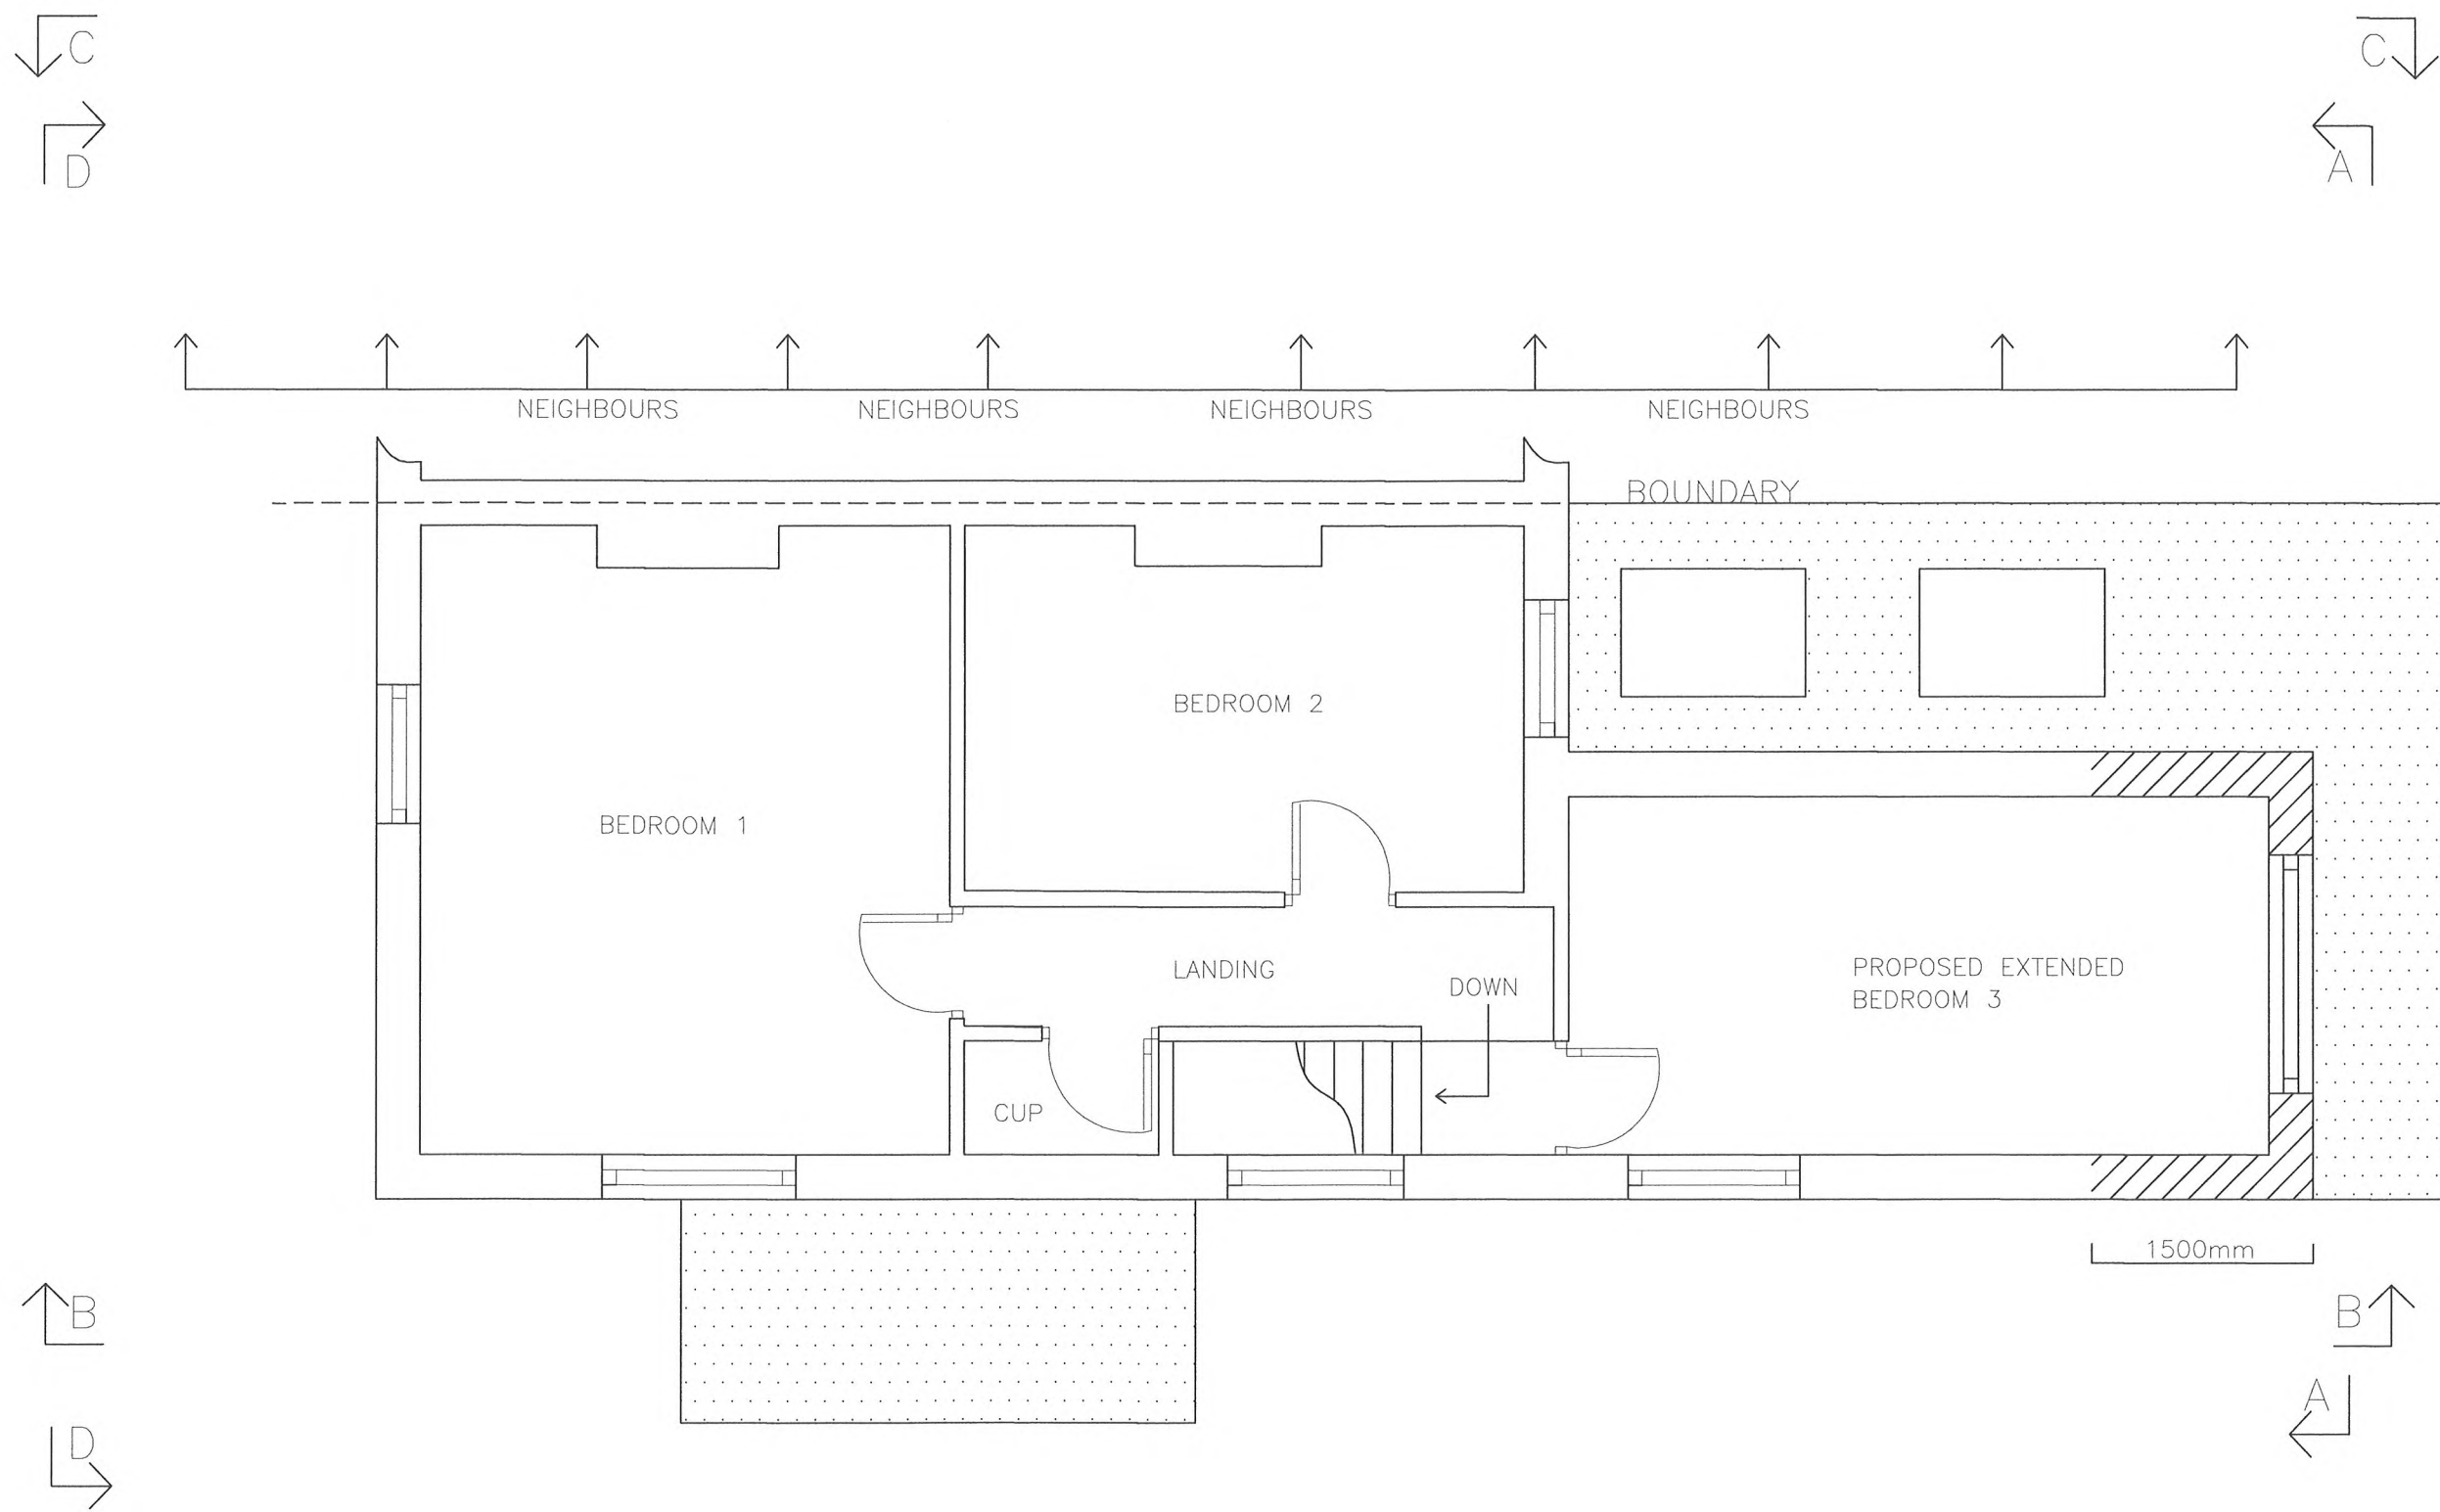

PROPOSED FIRST FLOOR PLAN VIEW

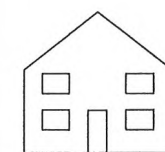

facebook :- Askam Architectural

DAVE TYSON PLANNING

4 High Duddon Close
Ireleth
Cumbria
LA16 7EW
Tel:- 01229 466740
Mob:- 07803797620

PROPOSAL OF:-
DEMOLISH & REPLACEMENT OF BATHROOM,
EXTENDED KITCHEN & PROPOSED SIDE PORCH
AT GROUND FLOOR LEVEL.
EXTENDED BEDROOM AT FIRST FLOOR LEVEL.
FOR:- CRAIG ARMSTRONG
51 MAIN STREET
MILLOM
CUMBRIA
LA18 4EY
SCALE 1:50
4-CA-12