


GARAGE ROOF HEIGHT RAISED 1.4M TO CREATE
MONO PITCH ROOF.
REMOVAL OF EXISTING REAR/SIDE UPVC PORCH/STORE
AND CREATION OF EXTENDED GARAGE TO FORM
LARGER STORE ROOM.


FOR:—

KRISTIAN TYSON
49 WASDALE PARK
SEASCALE
CUMBRIA
CA20 1PD

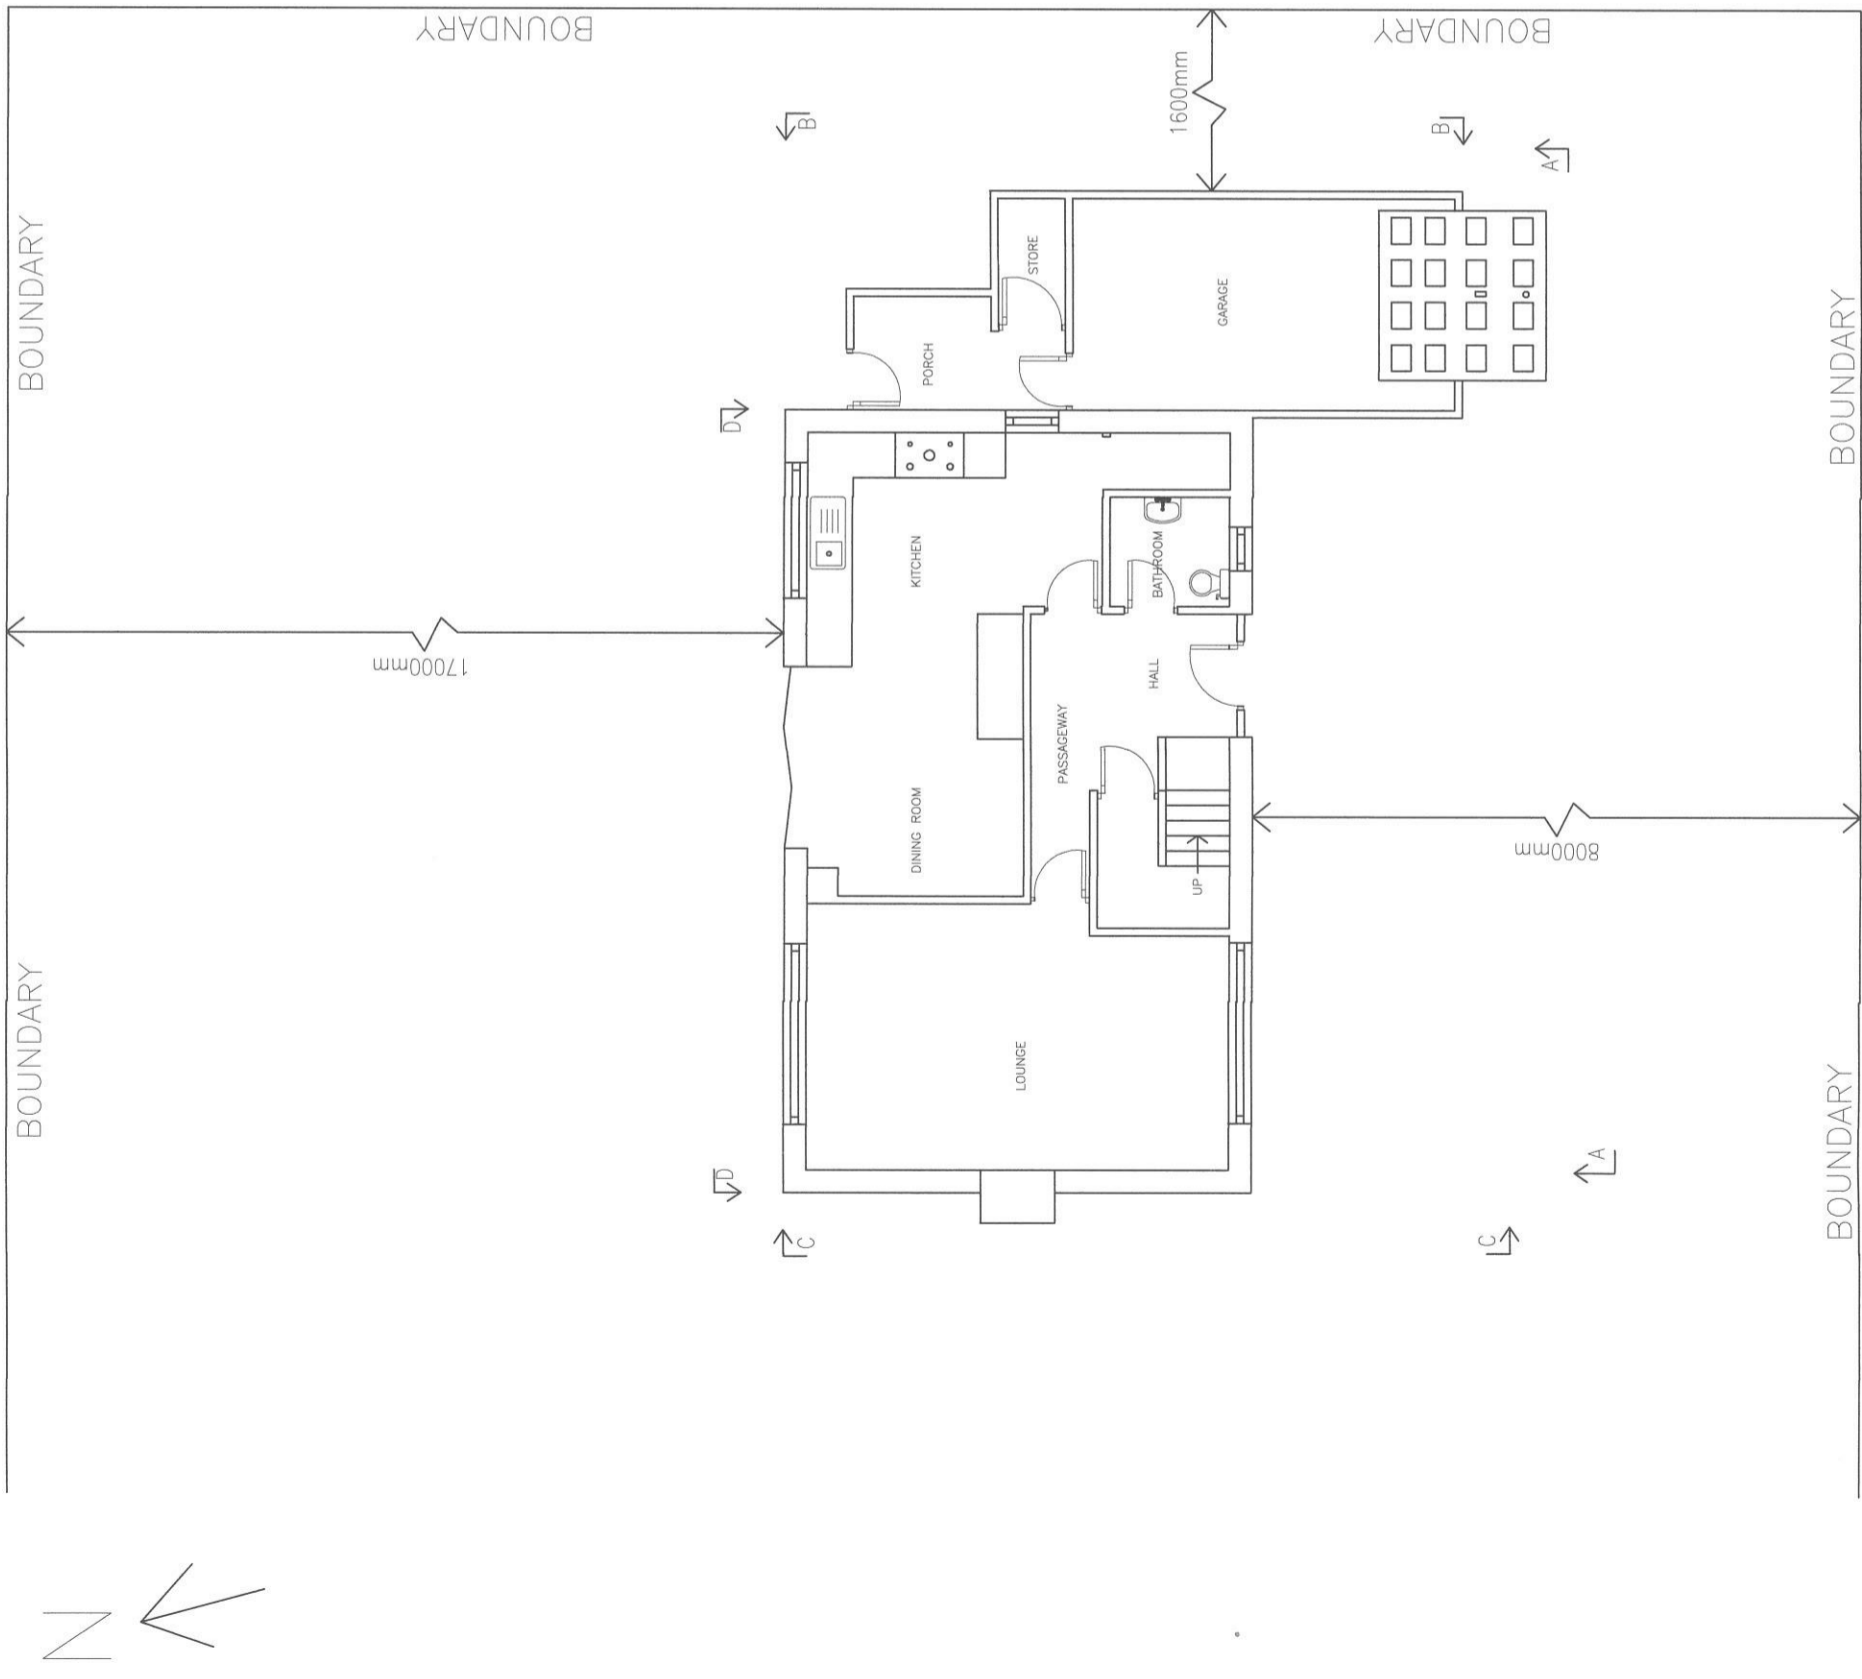


EXISTING GROUND FLOOR PLAN VIEW
(WITH BOUNDARIES)

SCALE

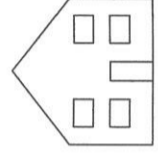


DAVE TYSON PLANNING
 4 High Duddon Close
 Ireleth
 Cumbria
 LA16 7EW
 Tel: - 01229 466740
 Mob: - 07803797620
 facebook :- Askam Architectural

GARAGE ROOF HEIGHT RAISED 1.4M TO CREATE MONO PITCH ROOF.
 REMOVAL OF EXISTING REAR/SIDE UPVC PORCH/STORE AND CREATION OF EXTENDED GARAGE TO FORM LARGER STORE ROOM.
 FOR:-
 KRISTIAN TYSON
 49 WASDALE PARK
 SEASCALE
 CUMBRIA
 CA20 1PD
 SCALE 1:100
 DRG 1-KT-12

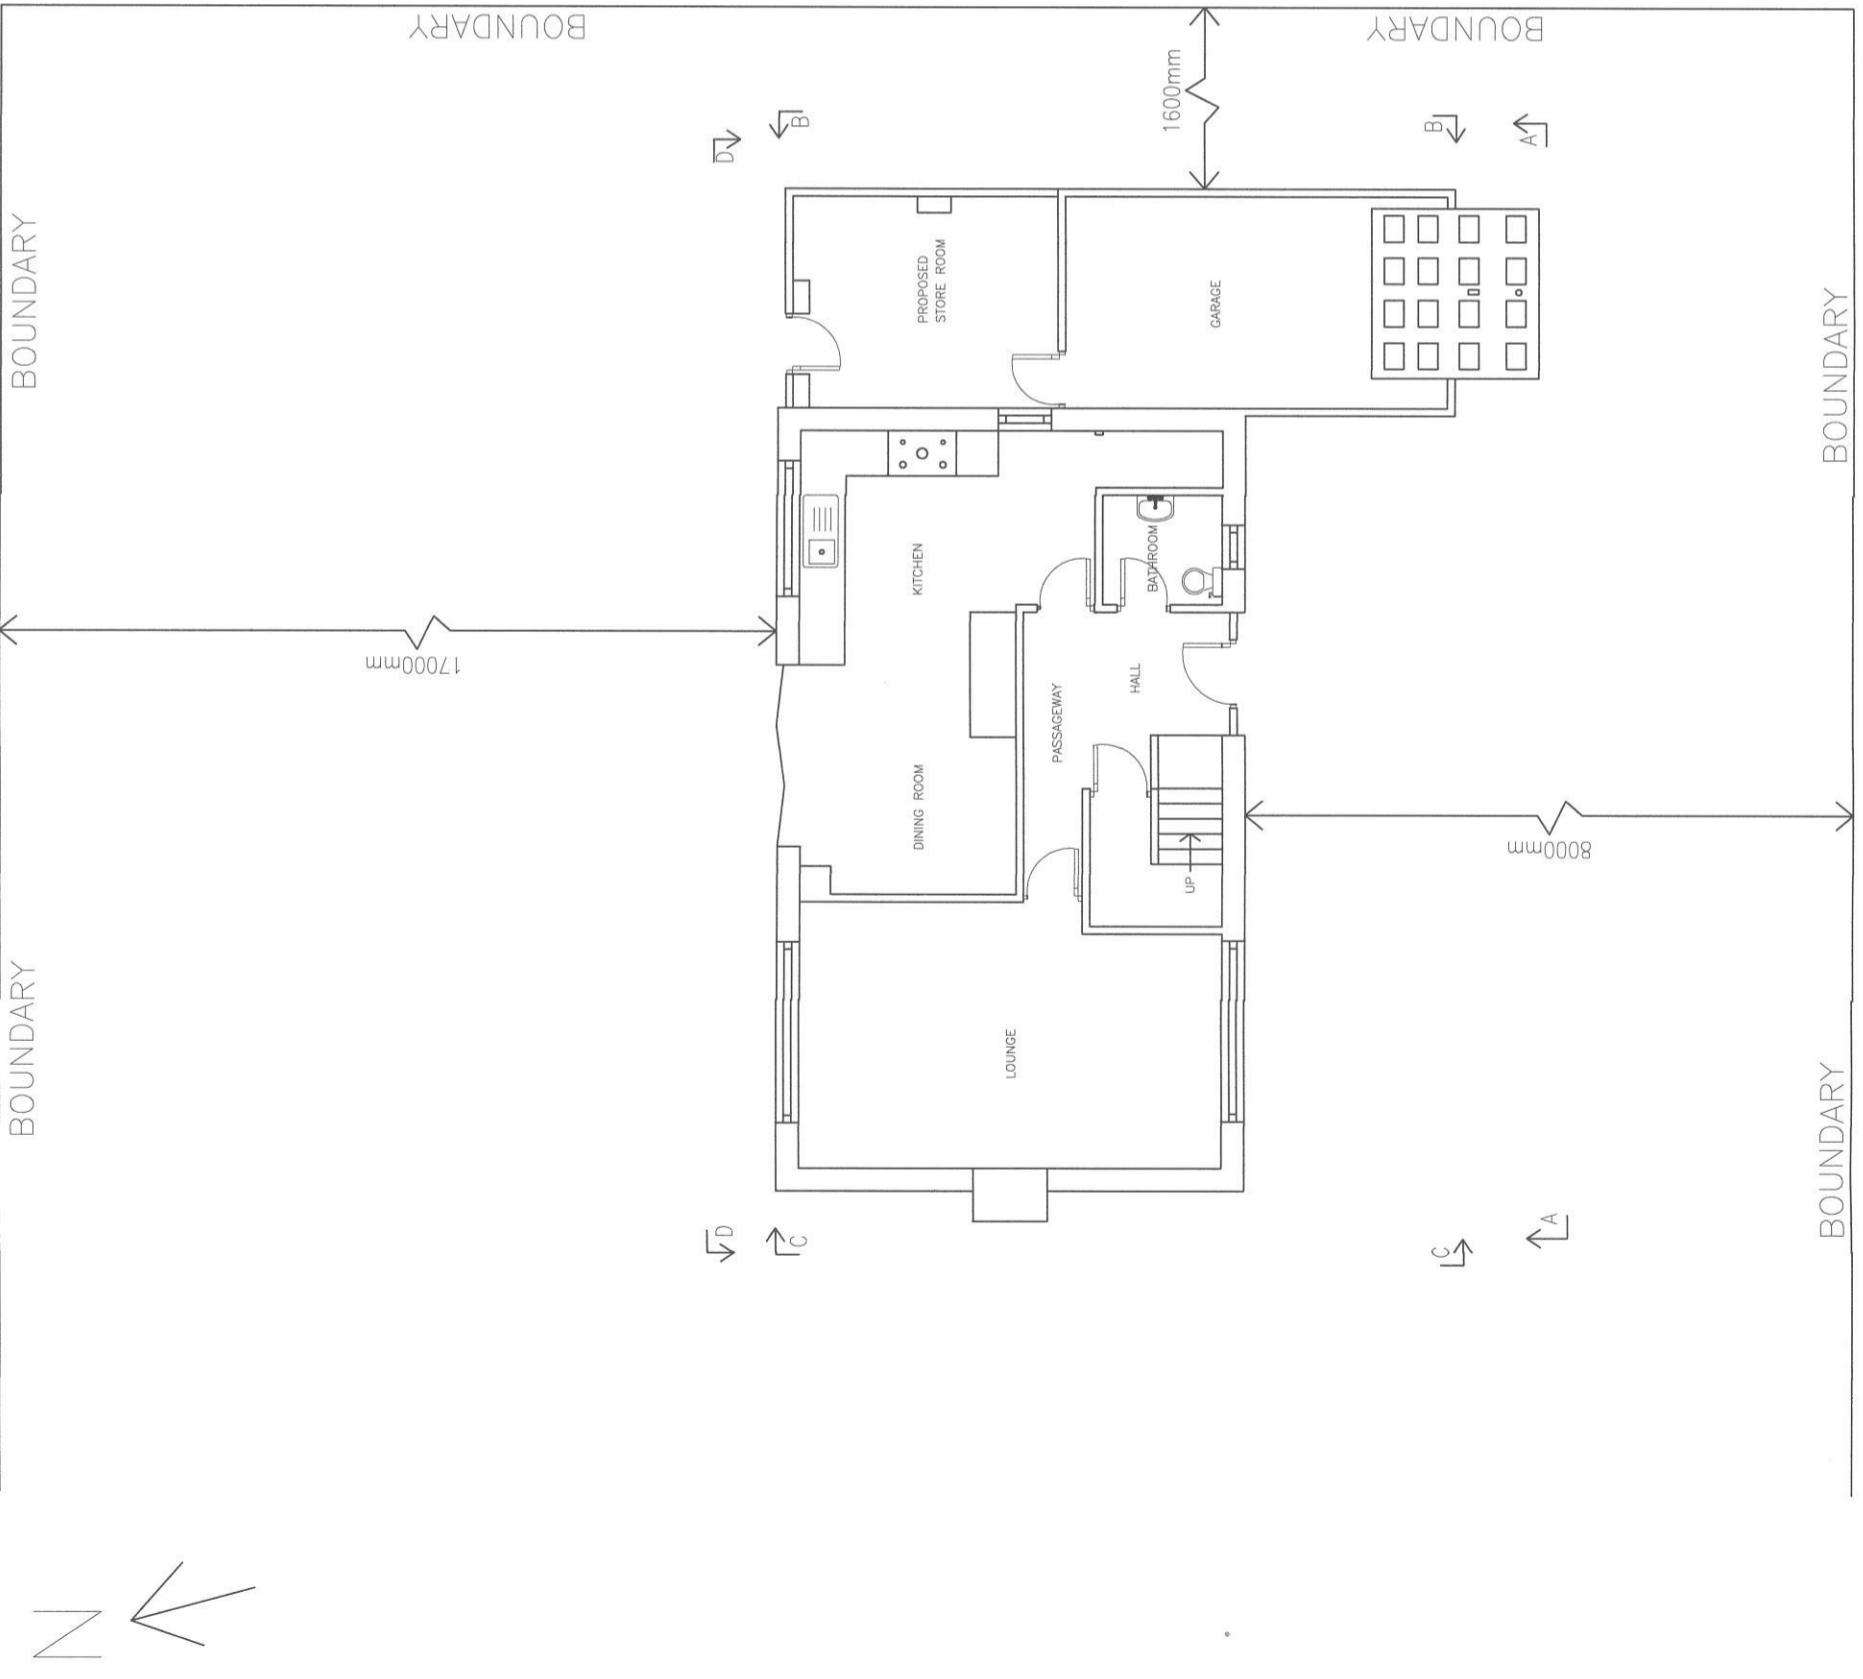

PROPOSED GROUND FLOOR PLAN VIEW
(WITH BOUNDARIES)

SCALE

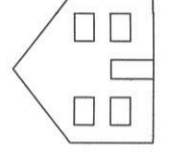

DAVE TYSON PLANNING
 4 High Duddon Close
 Ireleth
 Cumbria
 LA16 7EW
 Tel:- 01229 466740
 Mob:- 07803797620
 facebook :- Askam Architectural

GARAGE ROOF HEIGHT RAISED 1.4M TO CREATE MONO PITCH ROOF.
 REMOVAL OF EXISTING REAR/SIDE UPVC PORCH/STORE AND CREATION OF EXTENDED GARAGE TO FORM LARGER STORE ROOM.
 FOR:-
 KRISTIAN TYSON
 49 WASDALE PARK
 SEASCALE
 CUMBRIA
 CA20 1PD
 SCALE 1:100
 DRG 2-KT-12

A3

D↘

↙B

↘B



↗A

↘D

↗C


↘C

↗A

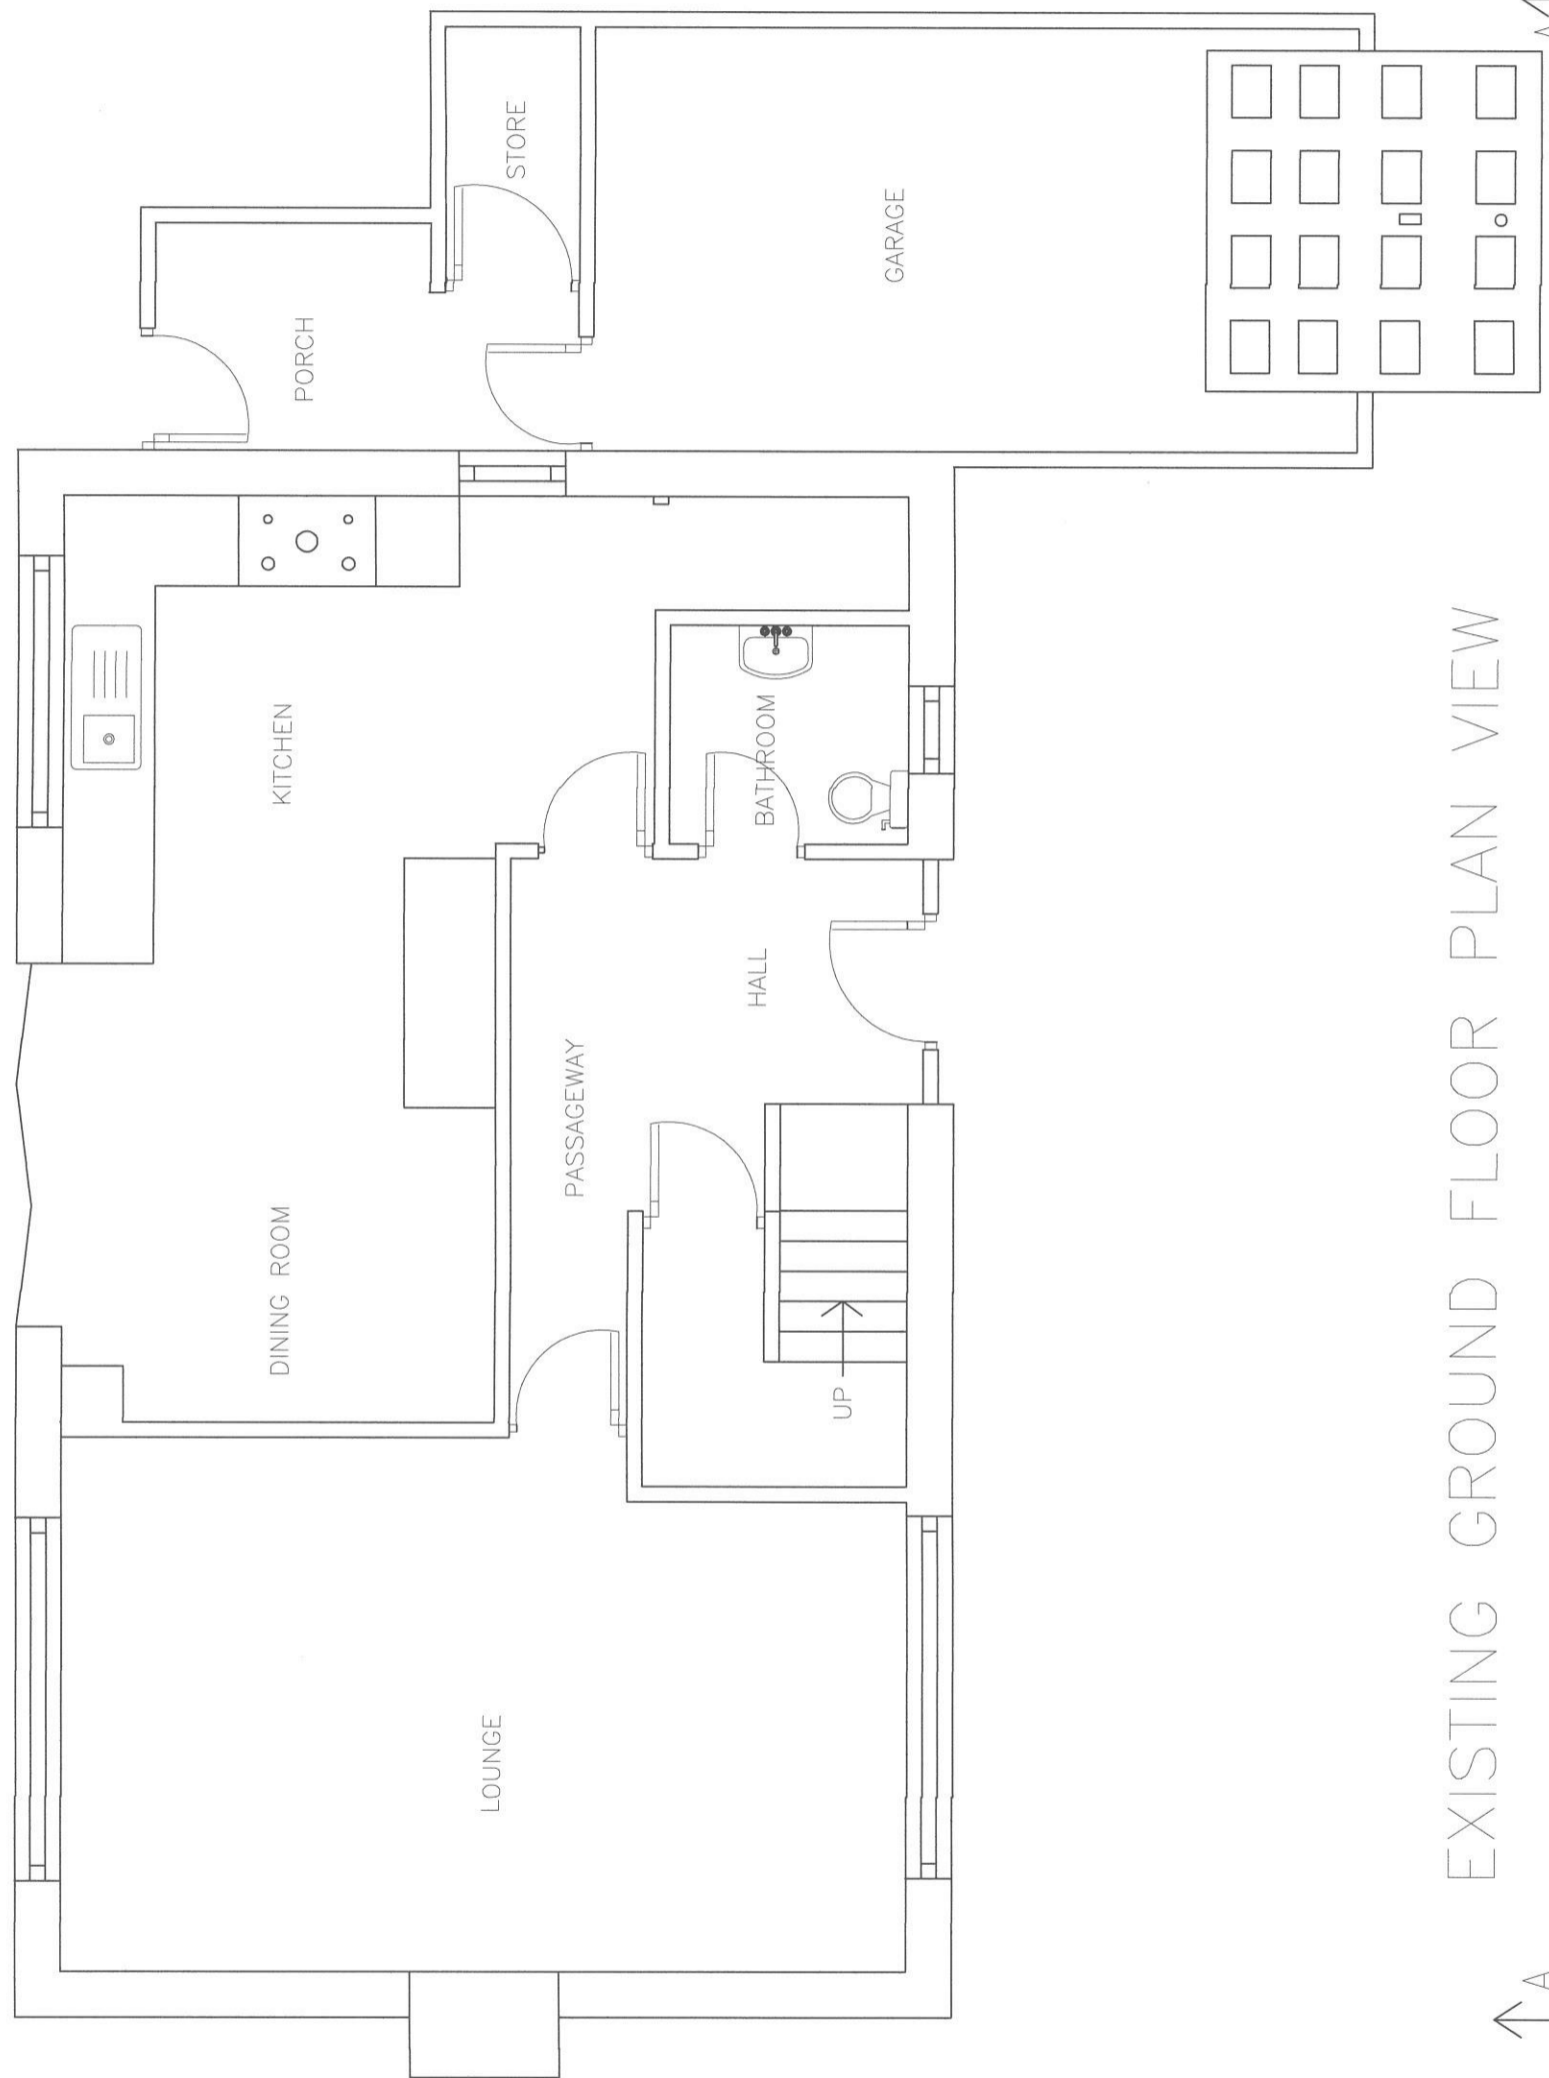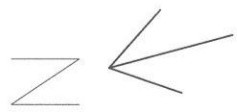

EXISTING GROUND FLOOR PLAN VIEW

SCALE

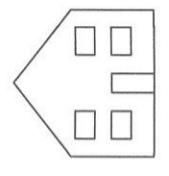




DAVE TYSON PLANNING
 4 High Duddon Close
 Ireleth
 Cumbria
 LA16 7EW
 Tel:- 01229 466740
 Mob:- 07803797620
 facebook :- Askam Architectural

GARAGE ROOF HEIGHT RAISED 1.4M TO CREATE MONO PITCH ROOF.
 REMOVAL OF EXISTING REAR/SIDE UPVC PORCH/STORE AND CREATION OF EXTENDED GARAGE TO FORM LARGER STORE ROOM.
 FOR:-
 KRISTIAN TYSON
 49 WASDALE PARK
 SEASCALE
 CUMBRIA
 CA20 1PD
 SCALE 1:50
 DRG 3-KT-12




2900mm

2600mm

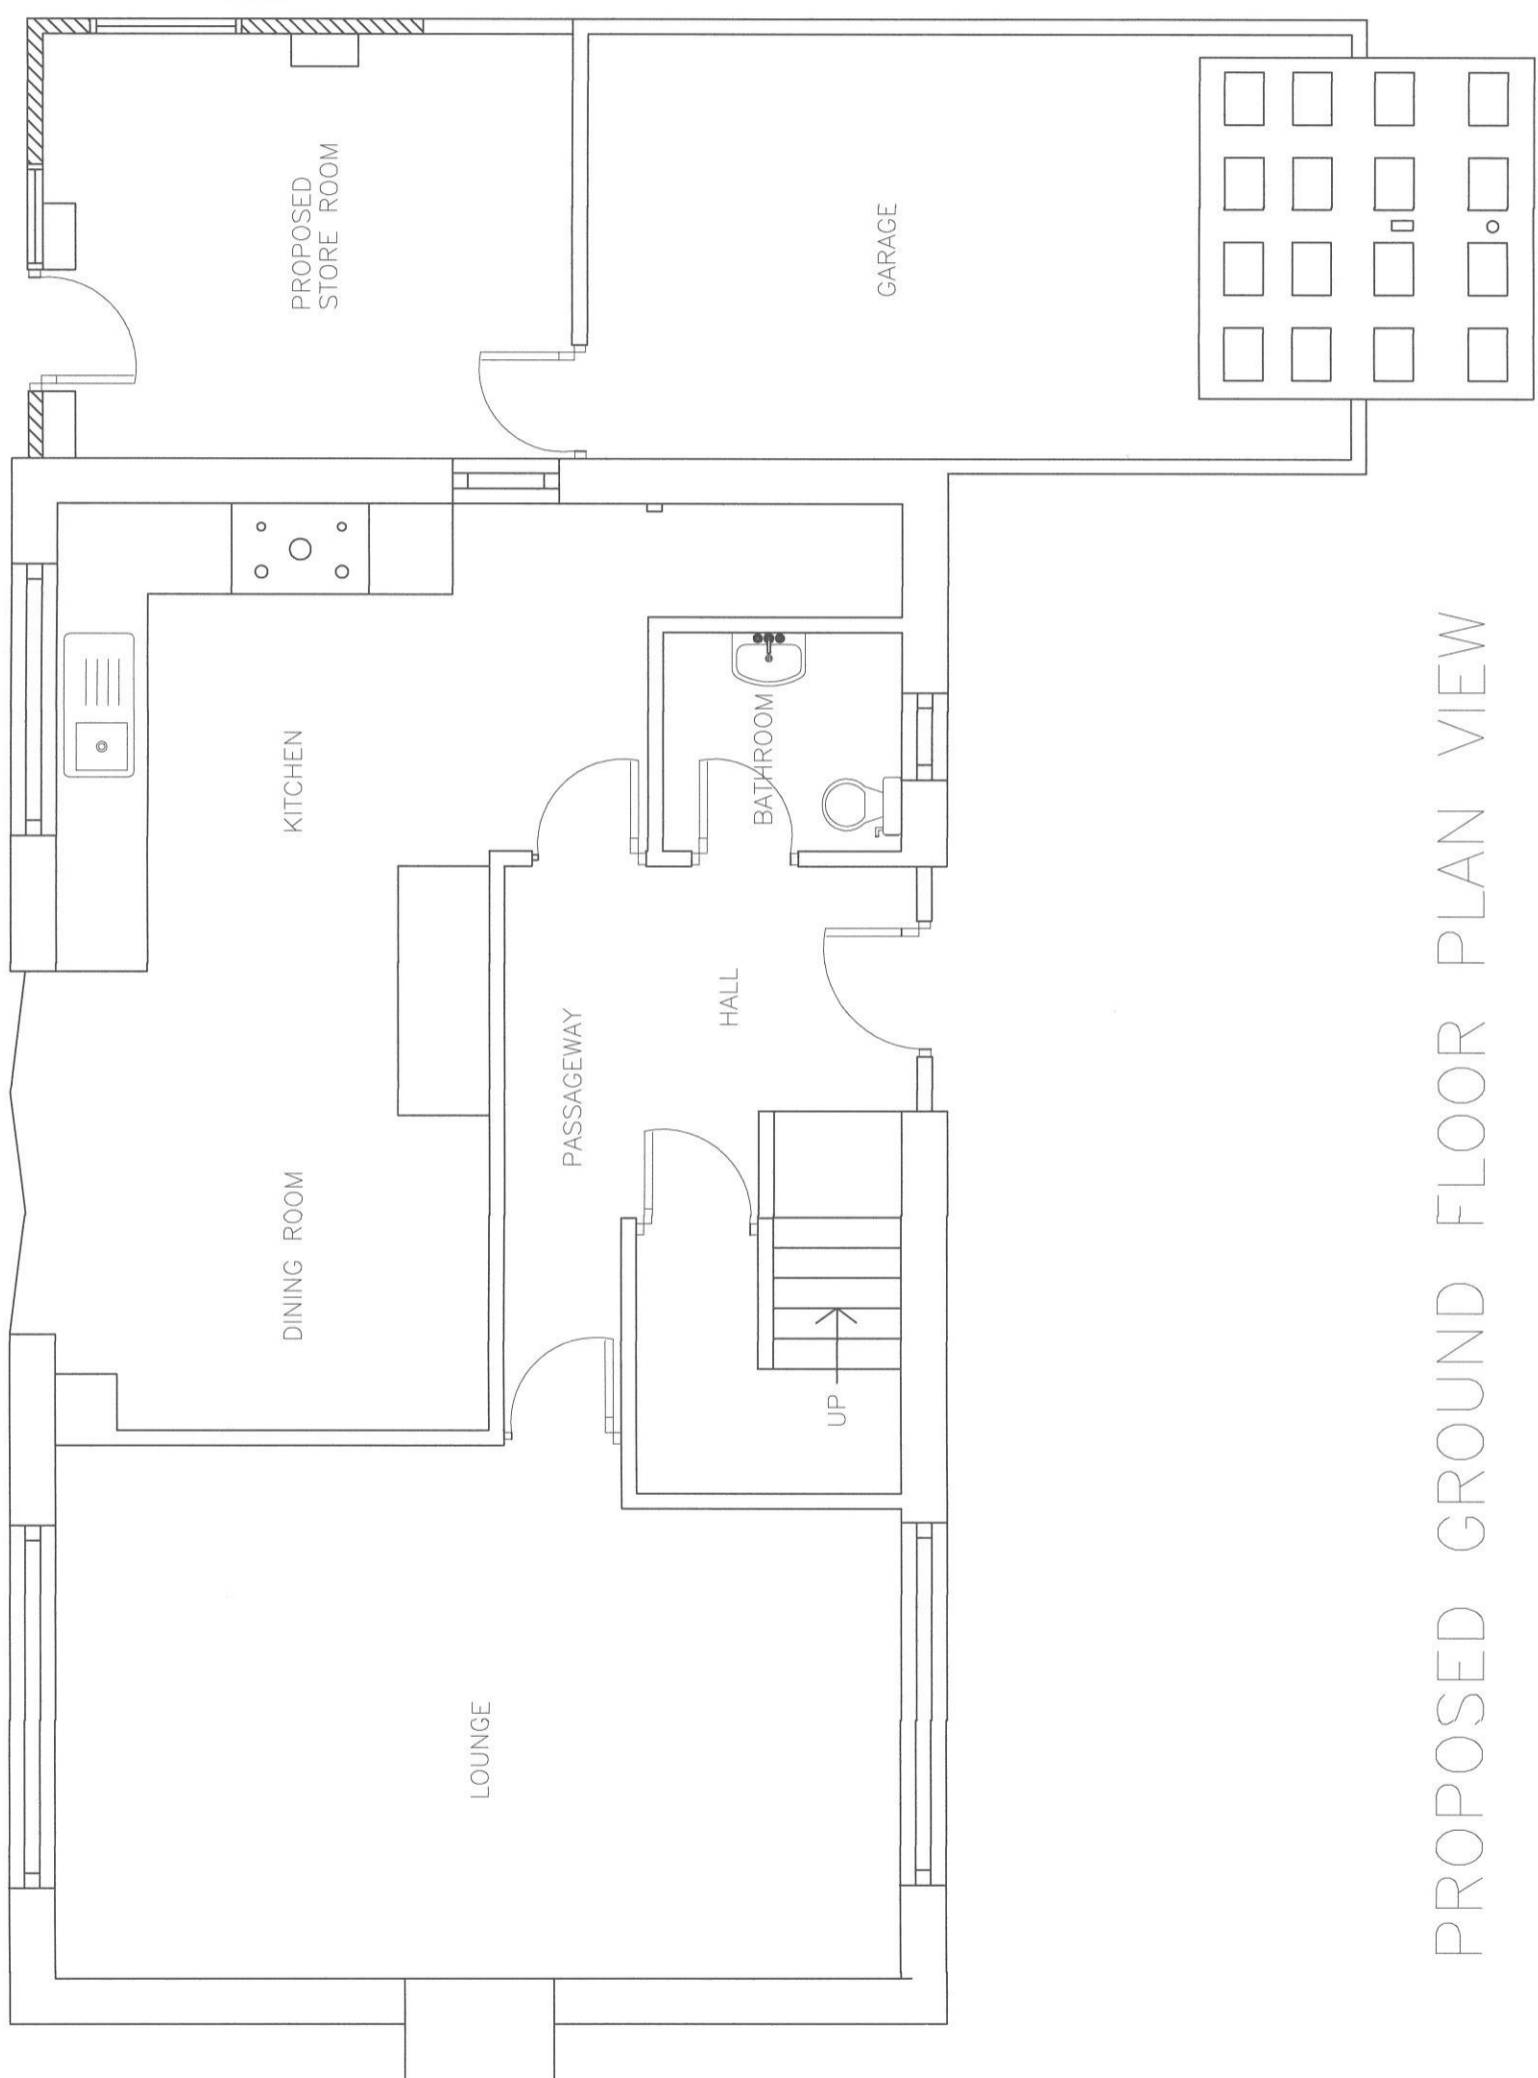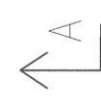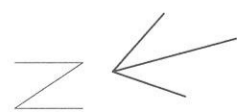


PROPOSED GROUND FLOOR PLAN VIEW

SCALE

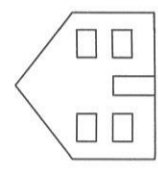

DAVE TYSON PLANNING
 4 High Duddon Close
 Ireleth
 Cumbria
 LA16 7EW
 Tel: - 01229 466740
 Mob: - 07803797620
 facebook : - Askam Architectural

GARAGE ROOF HEIGHT RAISED 1.4M TO CREATE MONO PITCH ROOF.
 REMOVAL OF EXISTING REAR/SIDE UPVC PORCH/STORE AND CREATION OF EXTENDED GARAGE TO FORM LARGER STORE ROOM.
 FOR:-
 KRISTIAN TYSON
 49 WADDALE PARK
 SEASCALE
 CUMBRIA
 CA20 1PD
 SCALE 1:50
 DRG 4-KT-12

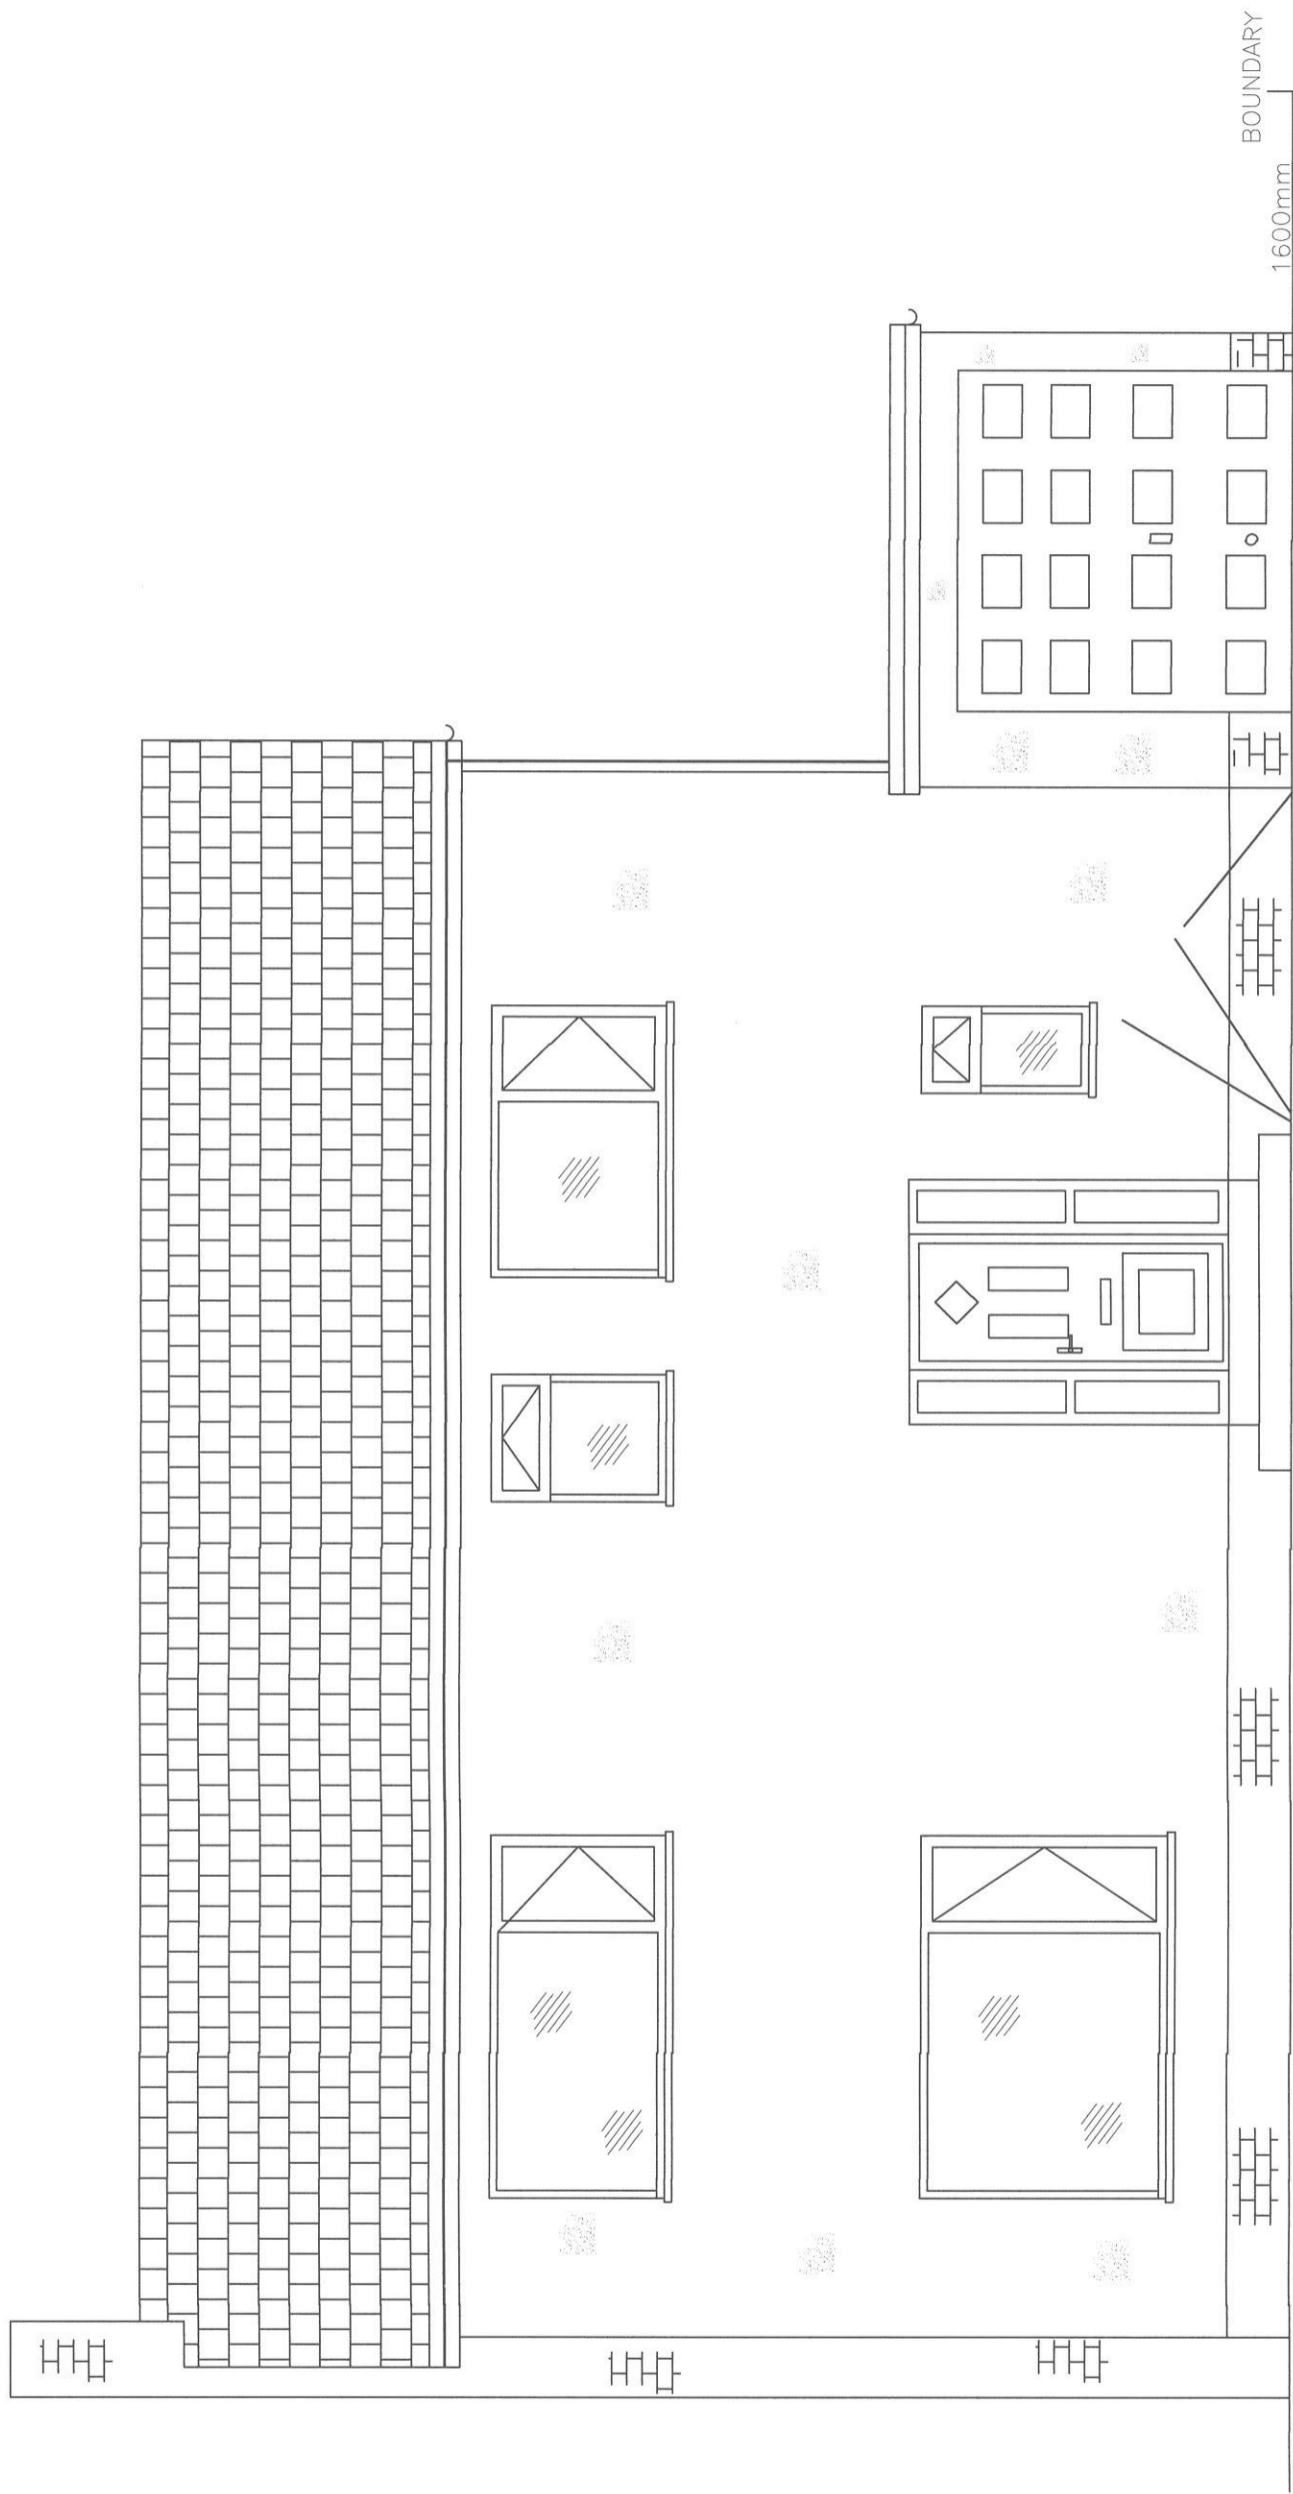

EXISTING FRONT ELEVATION VIEW A-A

SCALE



DAVE TYSON PLANNING

4 High Duddon Close


Ireleth
Cumbria

LA16 7EW

Tel: - 01229 466740


Mob: - 07803797620

facebook :- Askam Architectural

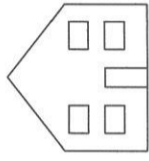


GARAGE ROOF HEIGHT RAISED 1.4M TO CREATE
MONO PITCH ROOF.
REMOVAL OF EXISTING REAR/SIDE UPVC PORCH/STORE
AND CREATION OF EXTENDED GARAGE TO FORM
LARGER STORE ROOM. *

FOR:-
KRISTIAN TYSON
49 WASDALE PARK
SEASCALE
CUMBRIA
CA20 1PD
SCALE 1:50
DRG 5-KT-12

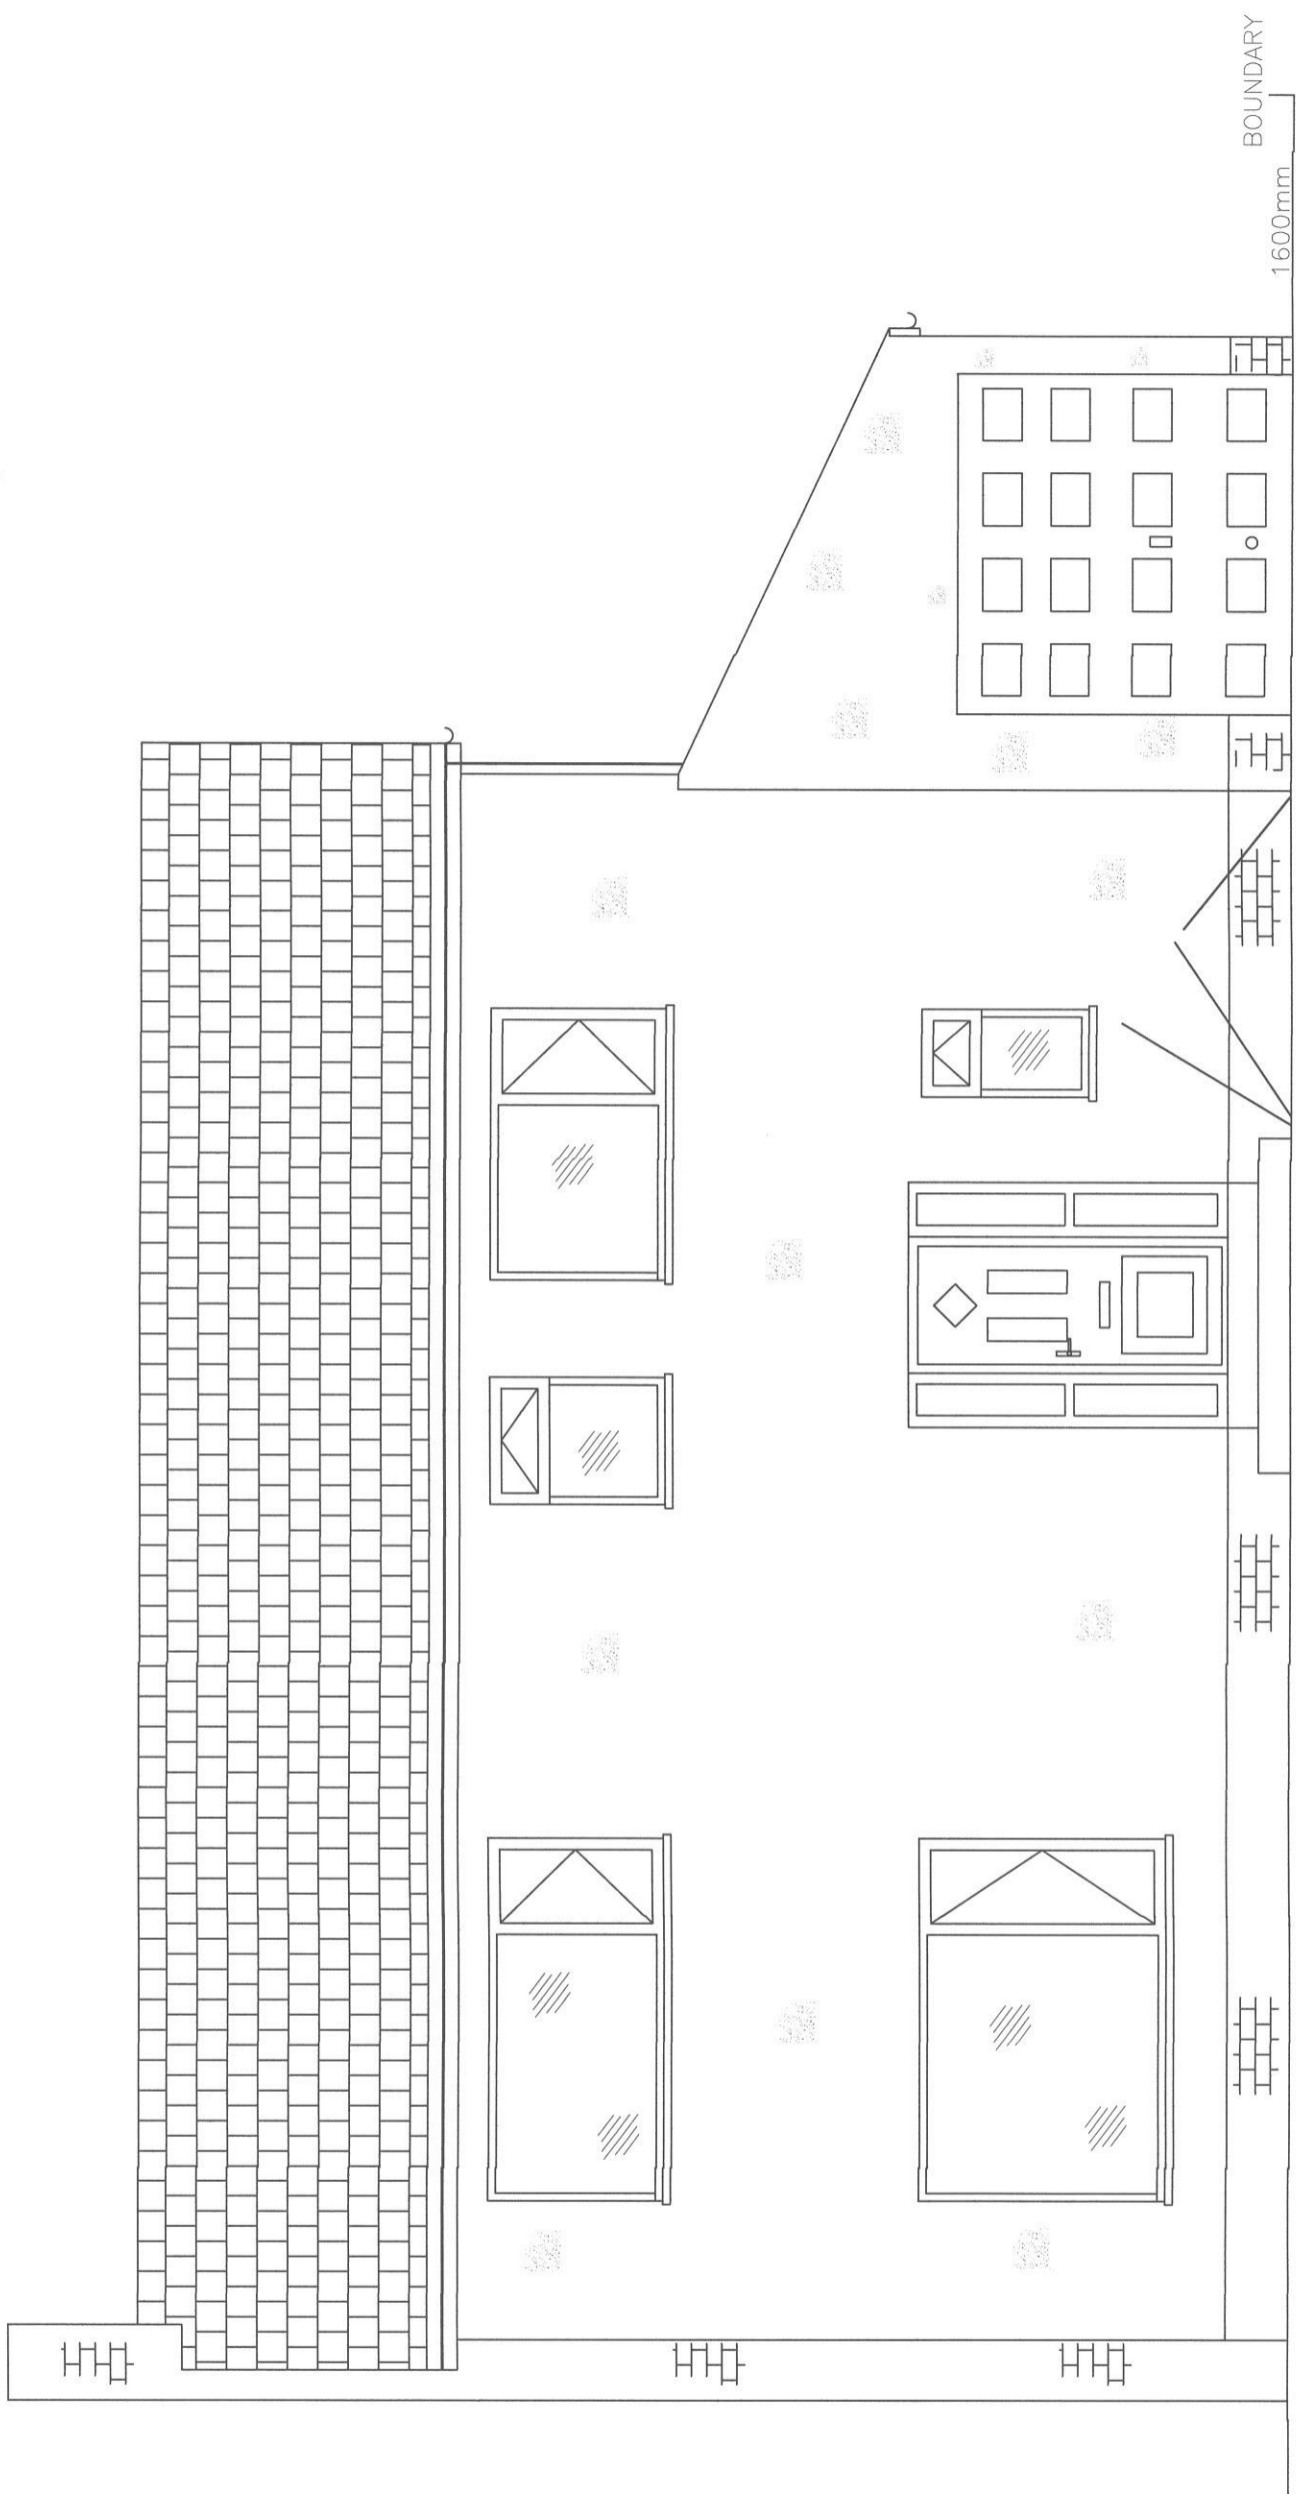


PROPOSED FRONT ELEVATION VIEW A-A

SCALE

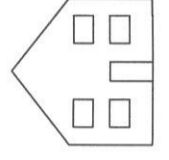


DAVE TYSON PLANNING
 4 High Duddon Close
 Ireleth
 Cumbria
 LA16 7EW
 Tel:- 01229 466740
 Mob:- 07803797620
 facebook :- Askam Architectural

GARAGE ROOF HEIGHT RAISED 1.4M TO CREATE MONO PITCH ROOF.
 REMOVAL OF EXISTING REAR/SIDE UPVC PORCH/STORE AND CREATION OF EXTENDED GARAGE TO FORM LARGER STORE ROOM.
 FOR:-
 KRISTIAN TYSON
 49 WASDALE PARK
 SEASCALE
 CUMBRIA
 CA20 1PD
 SCALE 1:50
 DRG 6-KT-12

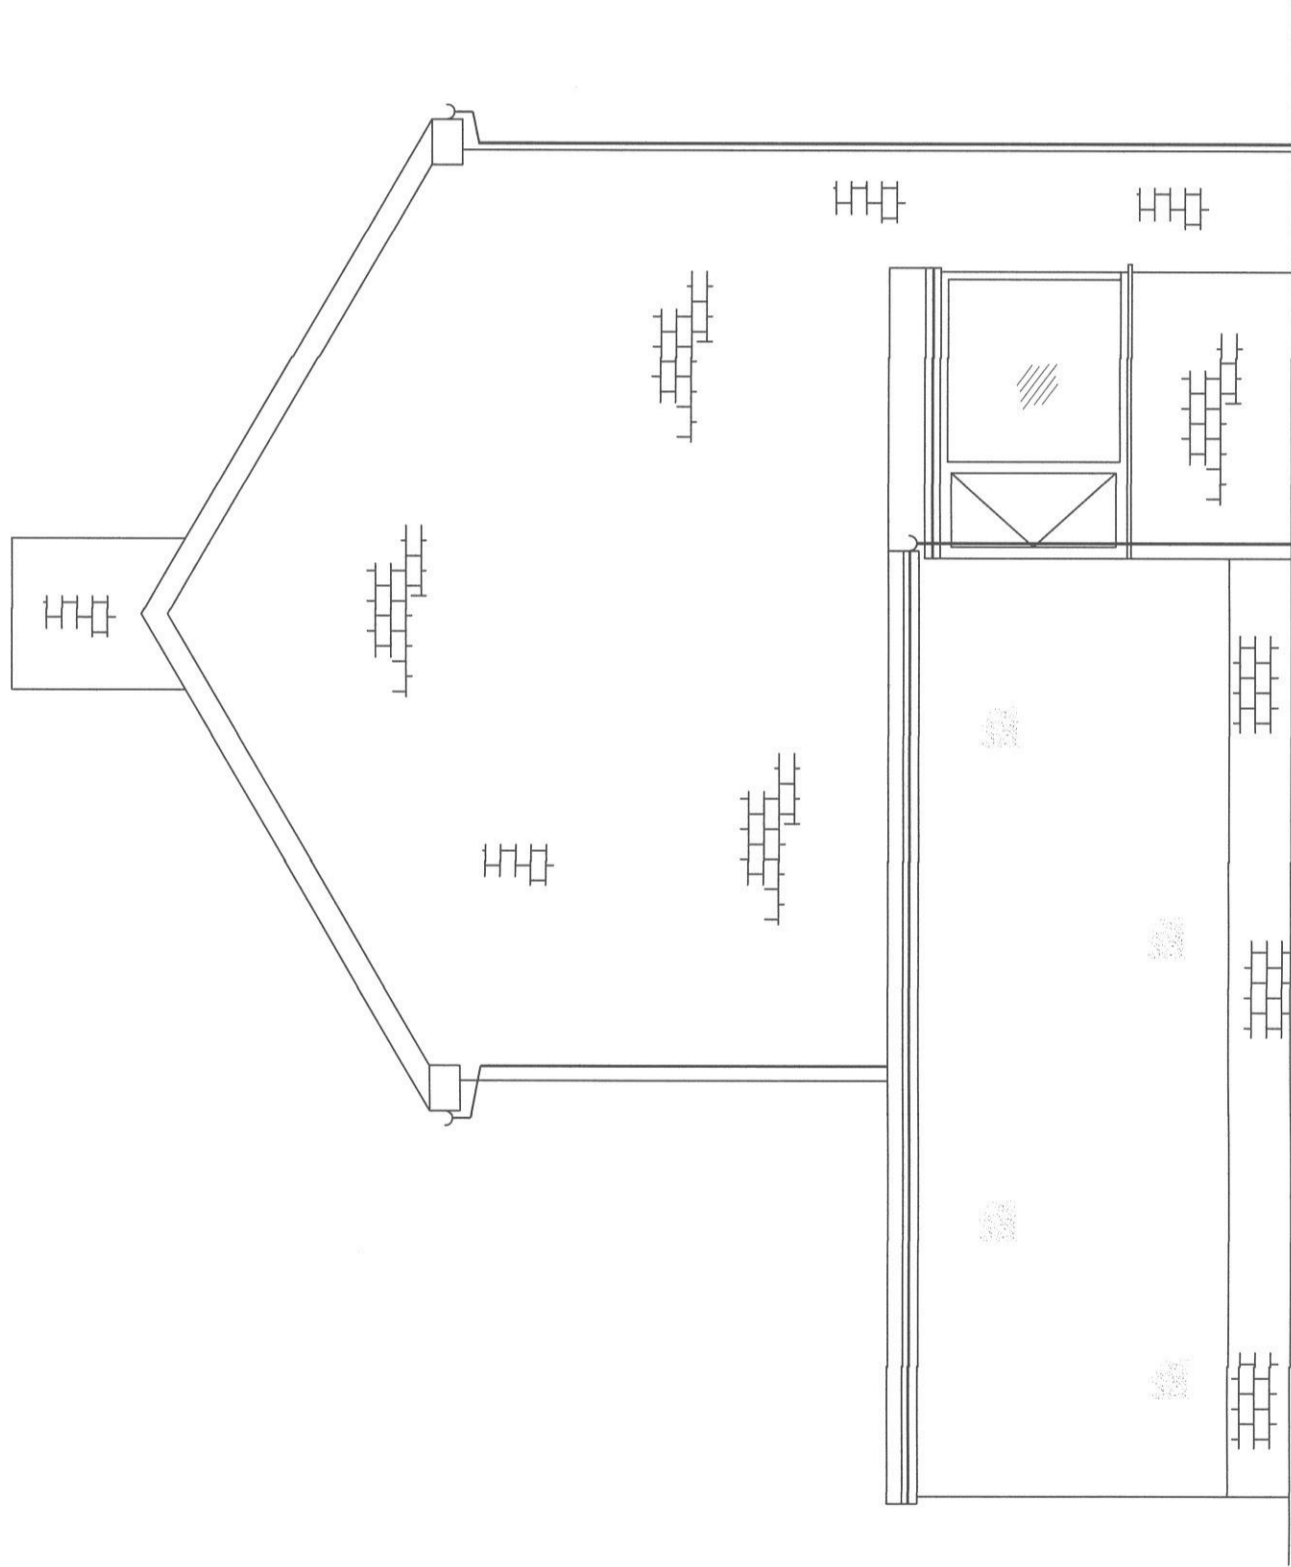


EXISTING SIDE ELEVATION VIEW B-B

SCALE

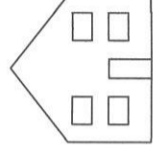

DAVE TYSON PLANNING
 4 High Duddon Close
 Ireleth
 Cumbria
 LA16 7EW
 Tel:- 01229 466740
 Mob:- 07803797620
 facebook :- Askam Architectural

GARAGE ROOF HEIGHT RAISED 1.4M TO CREATE MONO PITCH ROOF.
 REMOVAL OF EXISTING REAR/SIDE UPVC PORCH/STORE AND CREATION OF EXTENDED GARAGE TO FORM LARGER STORE ROOM.
 FOR:-
 KRISTIAN TYSON
 49, WADDALE PARK
 SEASCALE
 CUMBRIA
 CA20 1PD
 SCALE 1:50
 DRG 7-KT-12

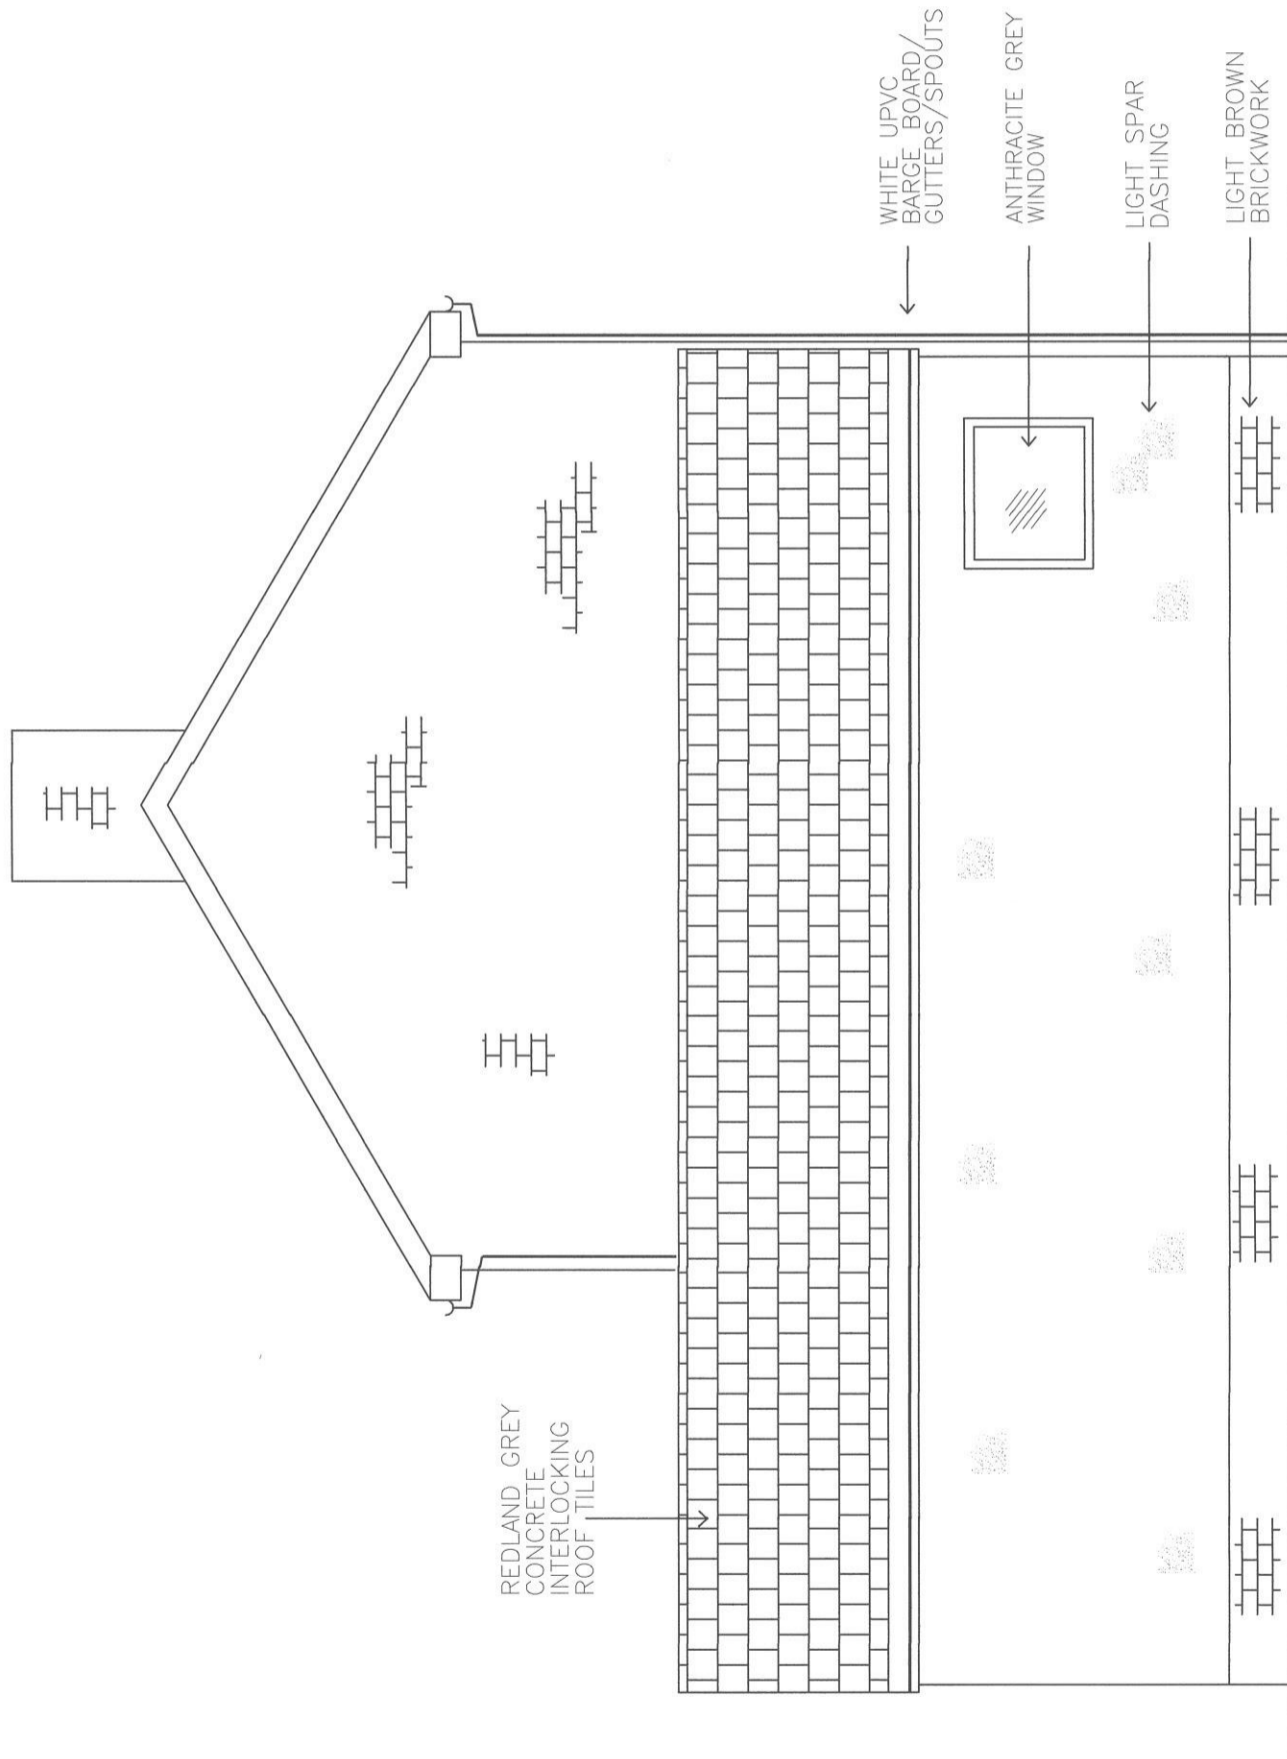


PROPOSED SIDE ELEVATION VIEW B-B

SCALE




DAVE TYSON PLANNING

4 High Duddon Close
 Ireleth
 Cumbria
 LA16 7EW
 Tel:- 01229 466740
 Mob:- 07803797620

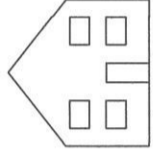

facebook :- Askam Architectural


GARAGE ROOF HEIGHT RAISED 1.4M TO CREATE MONO PITCH ROOF.
 REMOVAL OF EXISTING REAR/SIDE UPVC PORCH/STORE AND CREATION OF EXTENDED GARAGE TO FORM LARGER STORE ROOM.
 FOR:-
 KRISTIAN TYSON
 49 WASDALE PARK
 SEASCALE
 CUMBRIA
 CA20 1PD
 SCALE 1:50
 DRG 8-KT-12

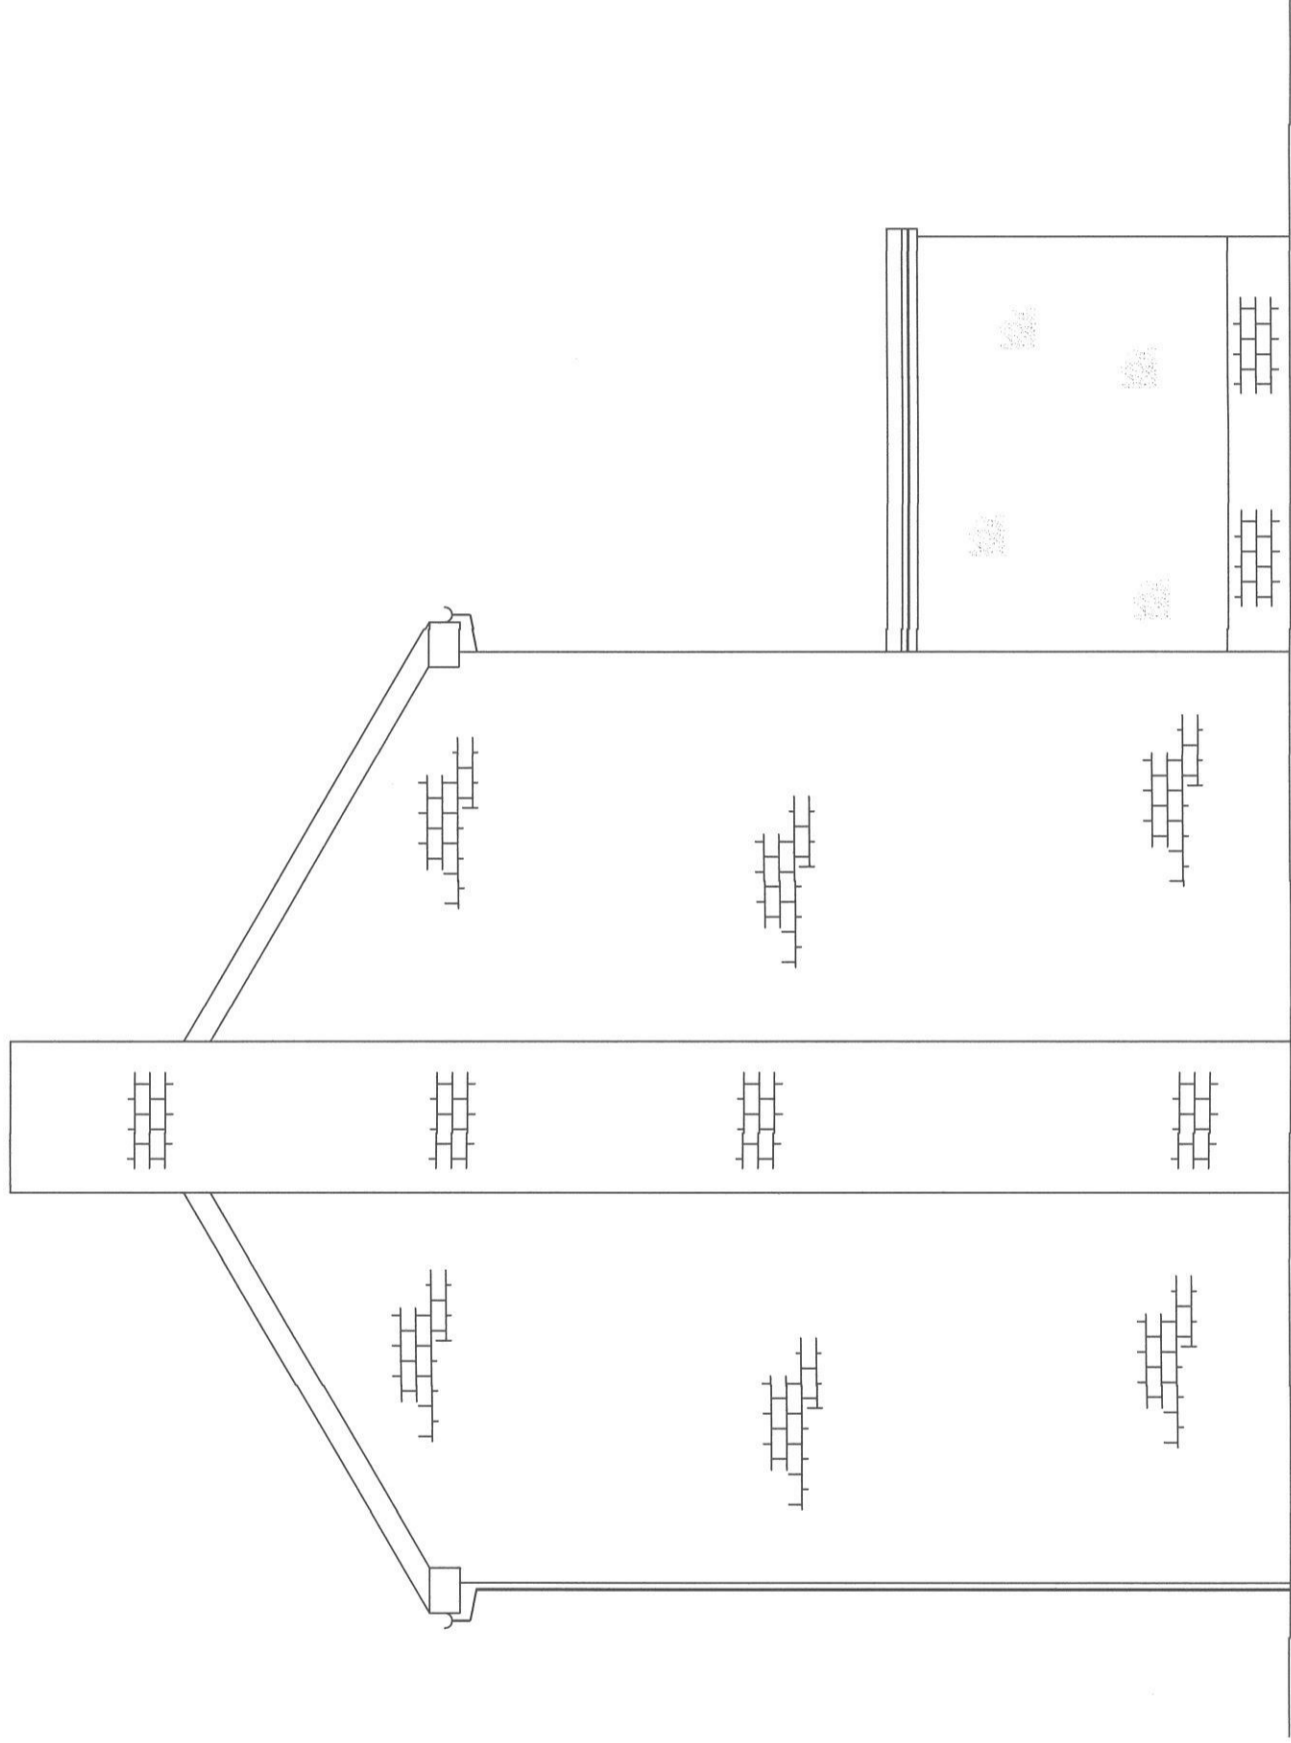


EXISTING SIDE ELEVATION VIEW C-C

SCALE

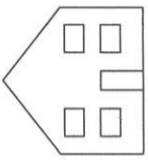


DAVE TYSON PLANNING
 4 High Duddon Close
 Ireleth
 Cumbria
 LA16 7EW
 Tel: - 01229 466740
 Mob: - 07803797620
 facebook :- Askam Architectural

GARAGE ROOF HEIGHT RAISED 1.4M TO CREATE
 MONO PITCH ROOF.
 REMOVAL OF EXISTING REAR/SIDE UPVC PORCH/STORE
 AND CREATION OF EXTENDED GARAGE TO FORM
 LARGER STORE ROOM.*
 FOR:-
 KRISTIAN TYSON
 49 WASDALE PARK
 SEASCALE
 CUMBRIA
 CA20 1PD
 SCALE 1:50
 DRG 9-KT-12

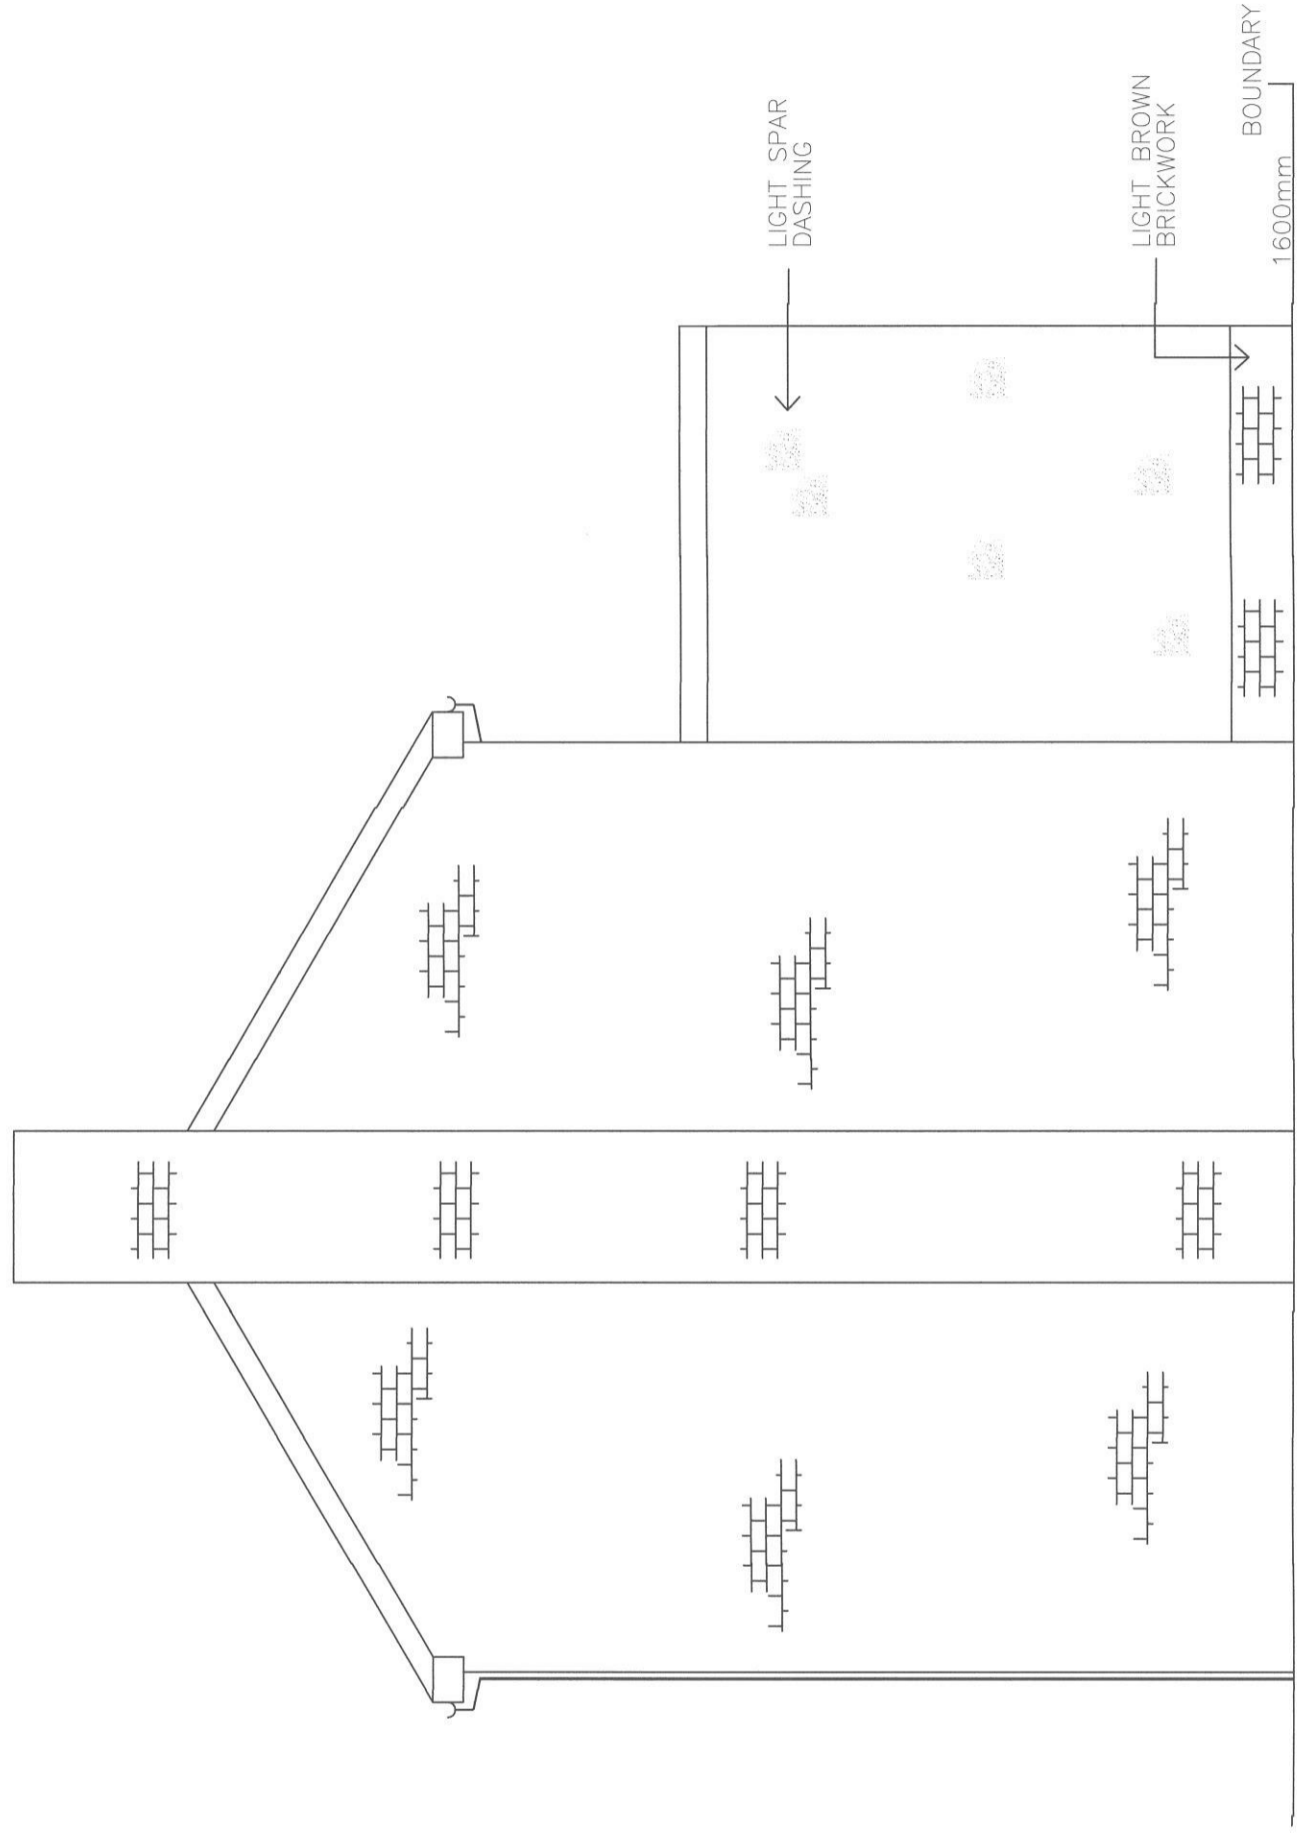


PROPOSED SIDE ELEVATION VIEW C-C

SCALE




DAVE TYSON PLANNING

4 High Duddon Close
Ireleth
Cumbria
LA16 7EW
Tel:- 01229 466740
Mob:- 07803797620

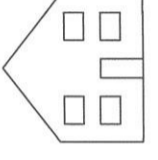

facebook :- Askam Architectural

GARAGE ROOF HEIGHT RAISED 1.4M TO CREATE MONO PITCH ROOF.
REMOVAL OF EXISTING REAR/SIDE UPVC PORCH/STORE AND CREATION OF EXTENDED GARAGE TO FORM LARGER STORE ROOM. *
FOR:-
KRISTIAN TYSON
49 WASDALE PARK
SEASCALE
CUMBRIA
CA20 1PD
SCALE 1:50
DRG 10-KT-12

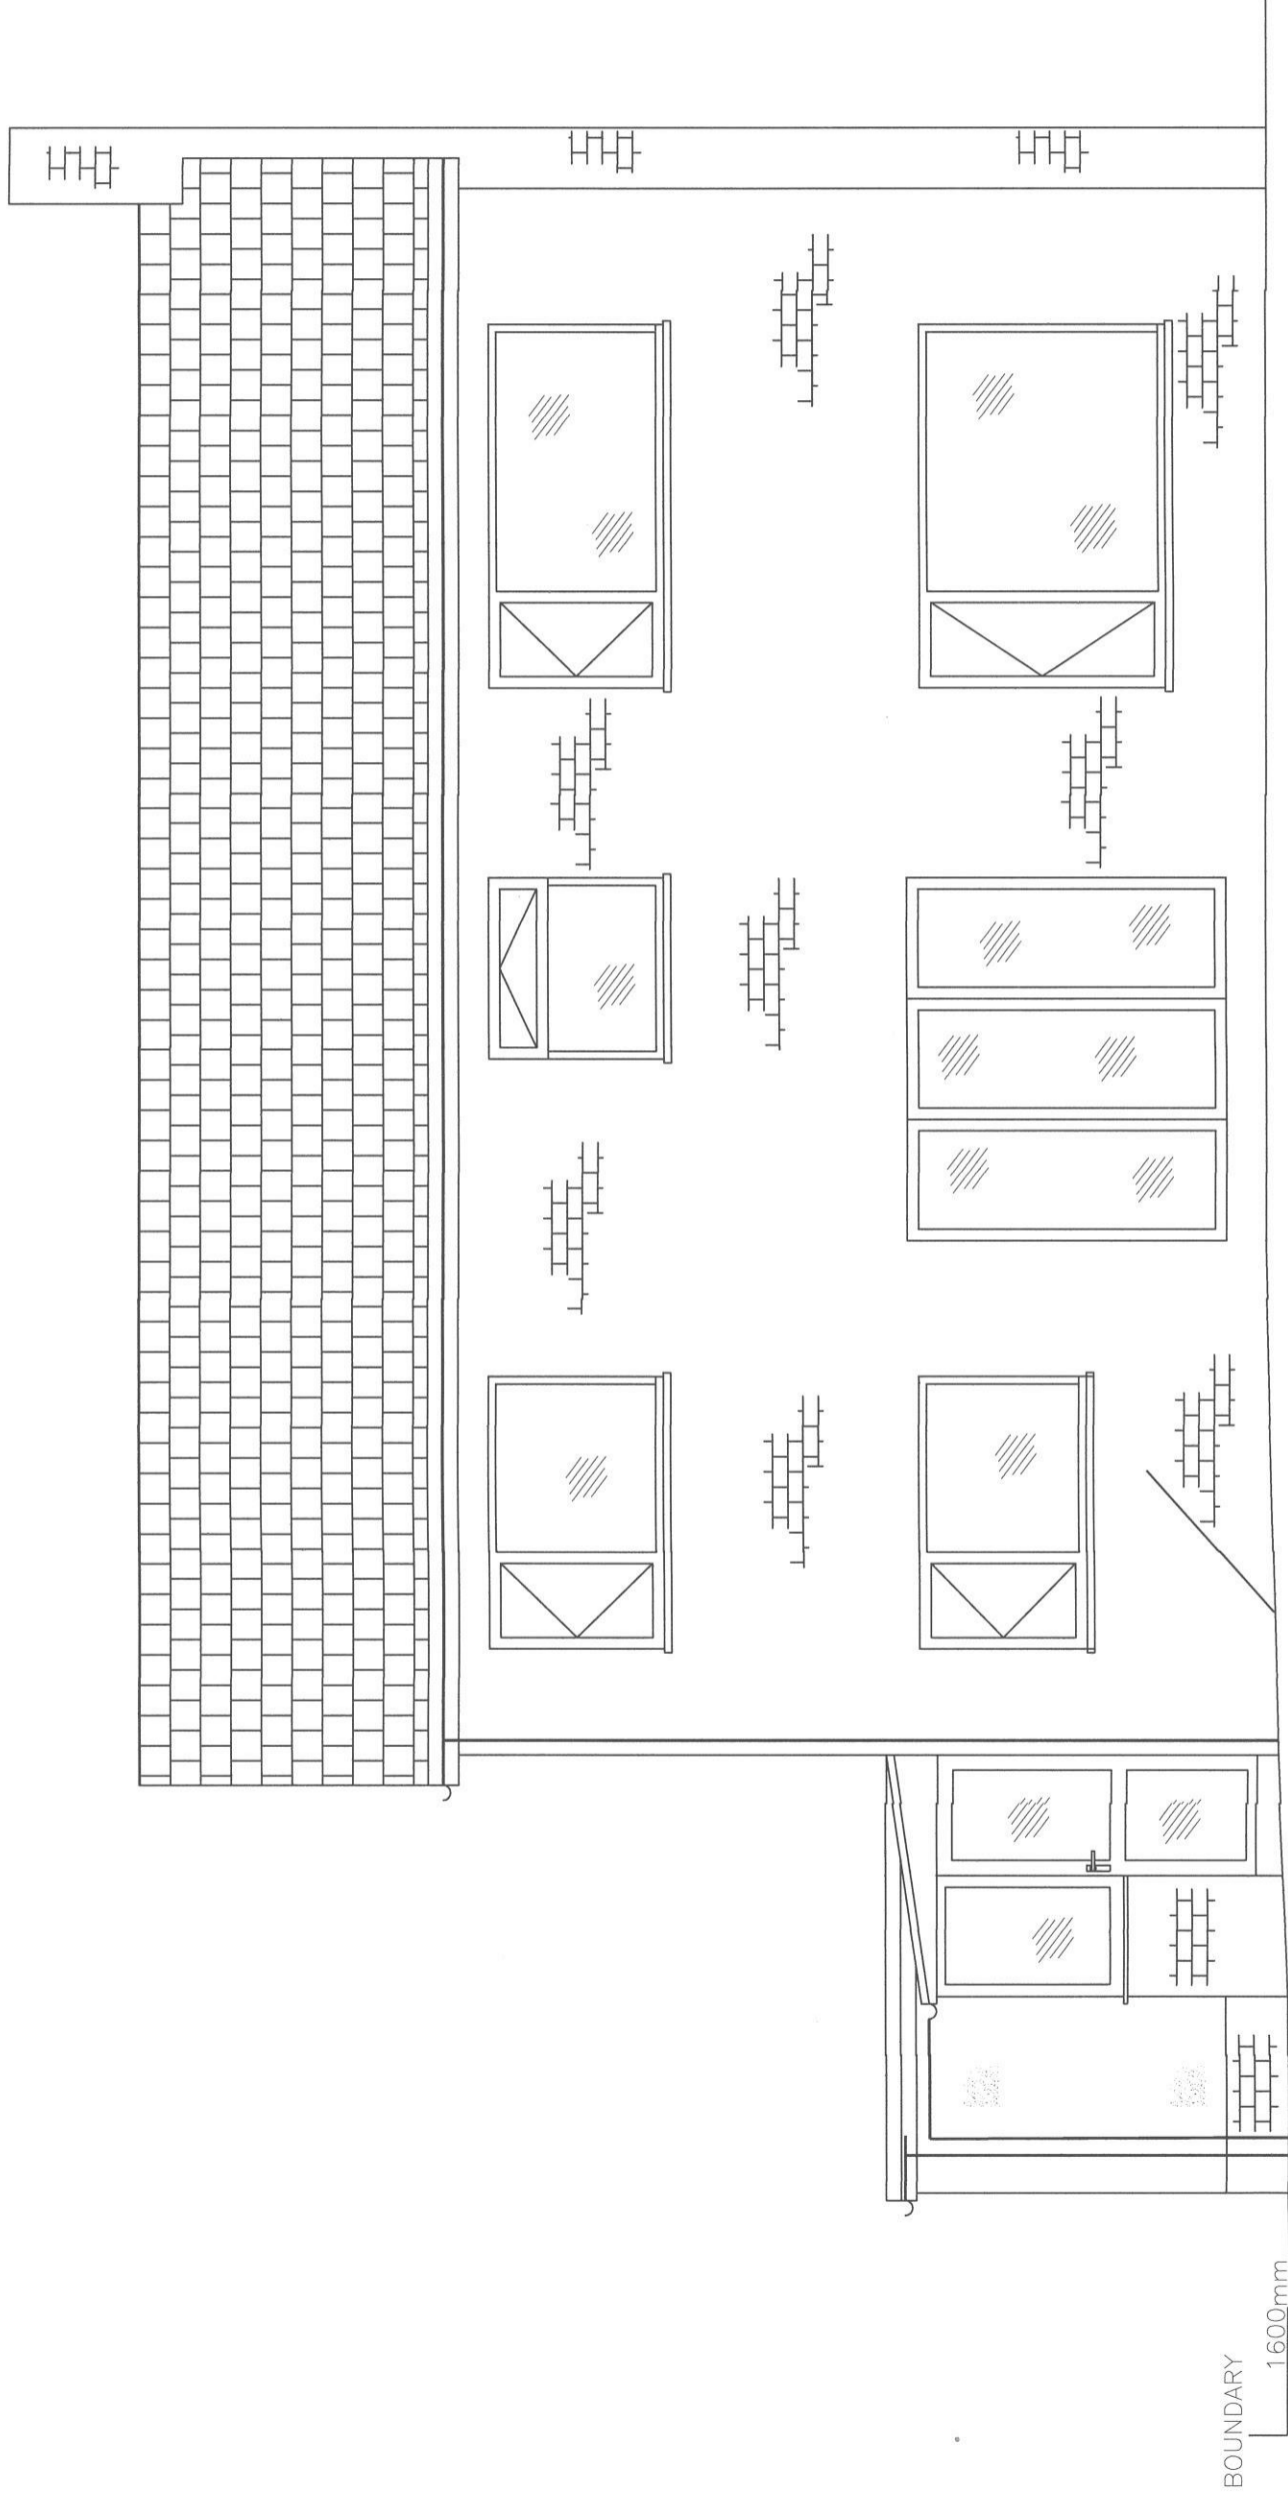

EXISTING REAR ELEVATION VIEW D-D

SCALE



DAVE TYSON PLANNING

4 High Duddon Close


Ireleth
Cumbria

LA16 7EW

Tel:- 01229 466740


Mob:- 07803797620

facebook :- Askam Architectural

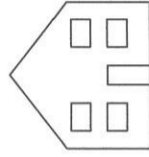

GARAGE ROOF HEIGHT RAISED 1.4M TO CREATE
MONO PITCH ROOF.
REMOVAL OF EXISTING REAR/SIDE UPVC PORCH/STORE
AND CREATION OF EXTENDED GARAGE TO FORM
LARGER STORE ROOM. **

FOR:-
KRISTIAN TYSON
49 WASDALE PARK
SEASCALE
CUMBRIA
CA20 1PD
SCALE 1:50
DRG 11-KT-12

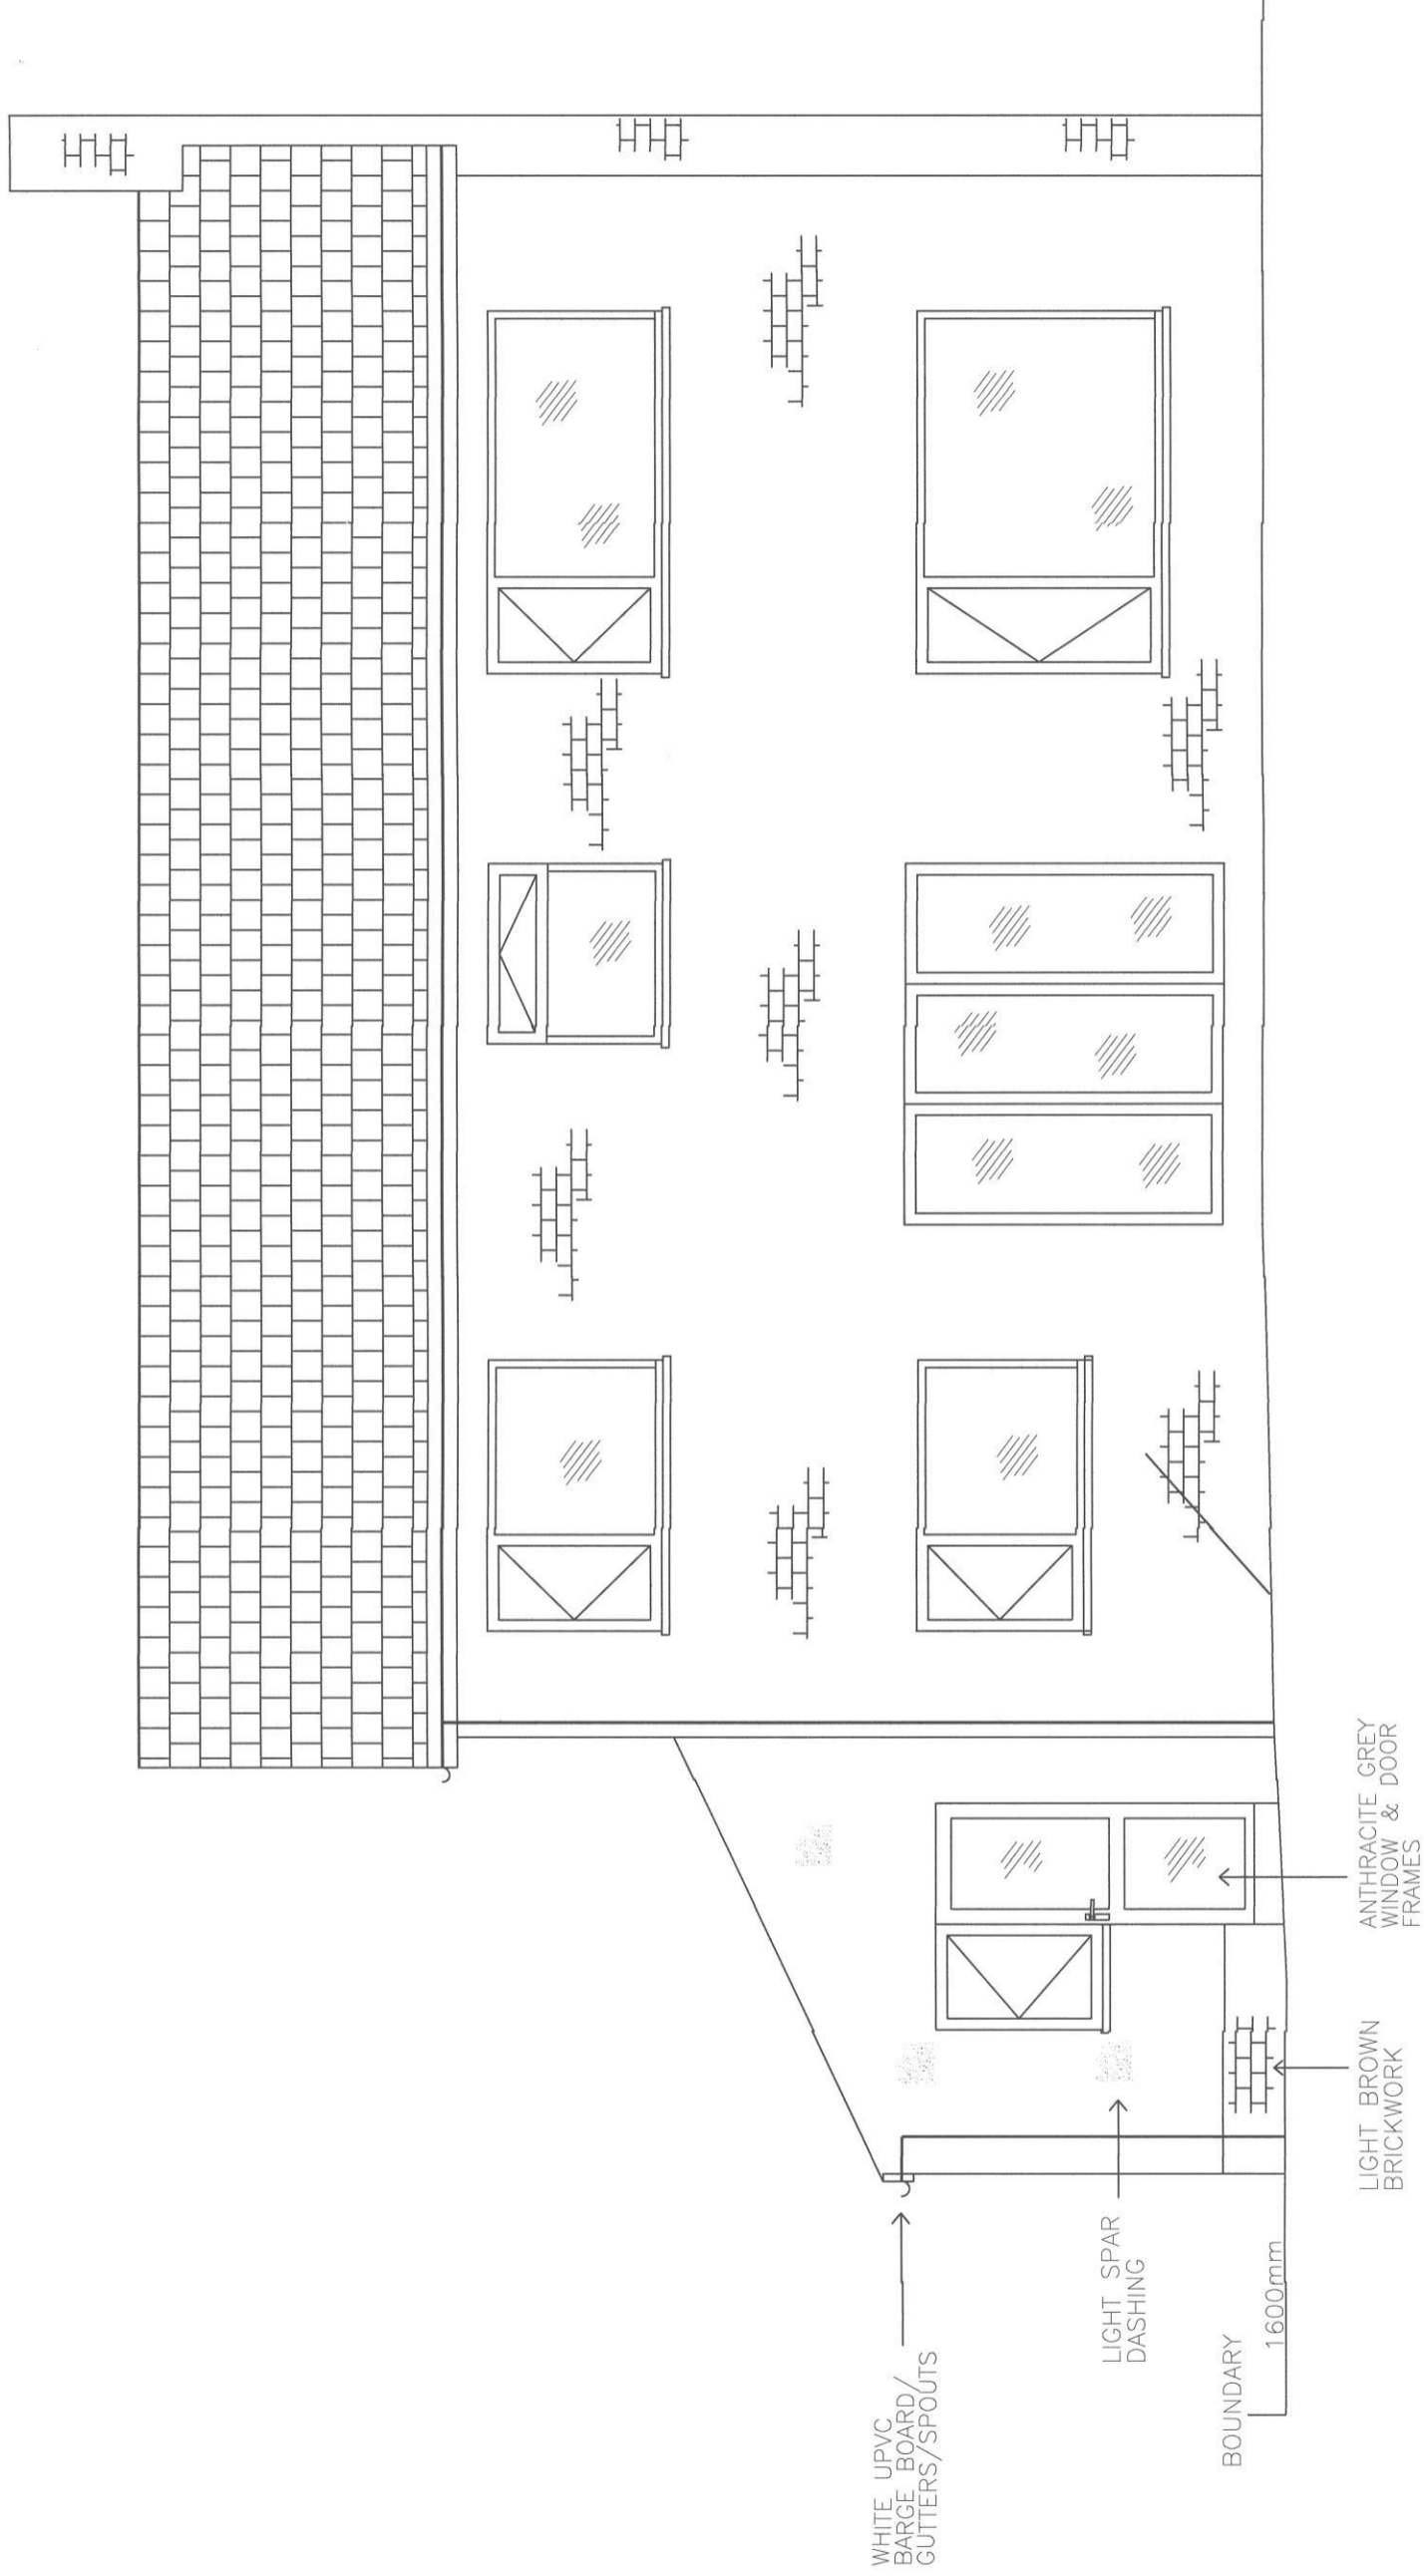

PROPOSED REAR ELEVATION VIEW D-D

SCALE



DAVE TYSON PLANNING

4 High Duddon Close


Ireleth
Cumbria

LA16 7EW

Tel:- 01229 466740

Mob:- 07803797620

facebook :- Askam Architectural

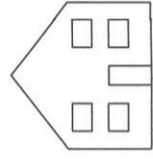

GARAGE ROOF HEIGHT RAISED 1.4M TO CREATE
 MONO PITCH ROOF.
 REMOVAL OF EXISTING REAR/SIDE UPVC PORCH/STORE
 AND CREATION OF EXTENDED GARAGE TO FORM
 LARGER STORE ROOM. **

FOR:-
 KRISTIAN TYSON
 49 WASDALE PARK
 SEASCALE
 CUMBRIA
 CA20 1PD
 SCALE 1:50
 DRG 12-KT-12