



existing front elevation

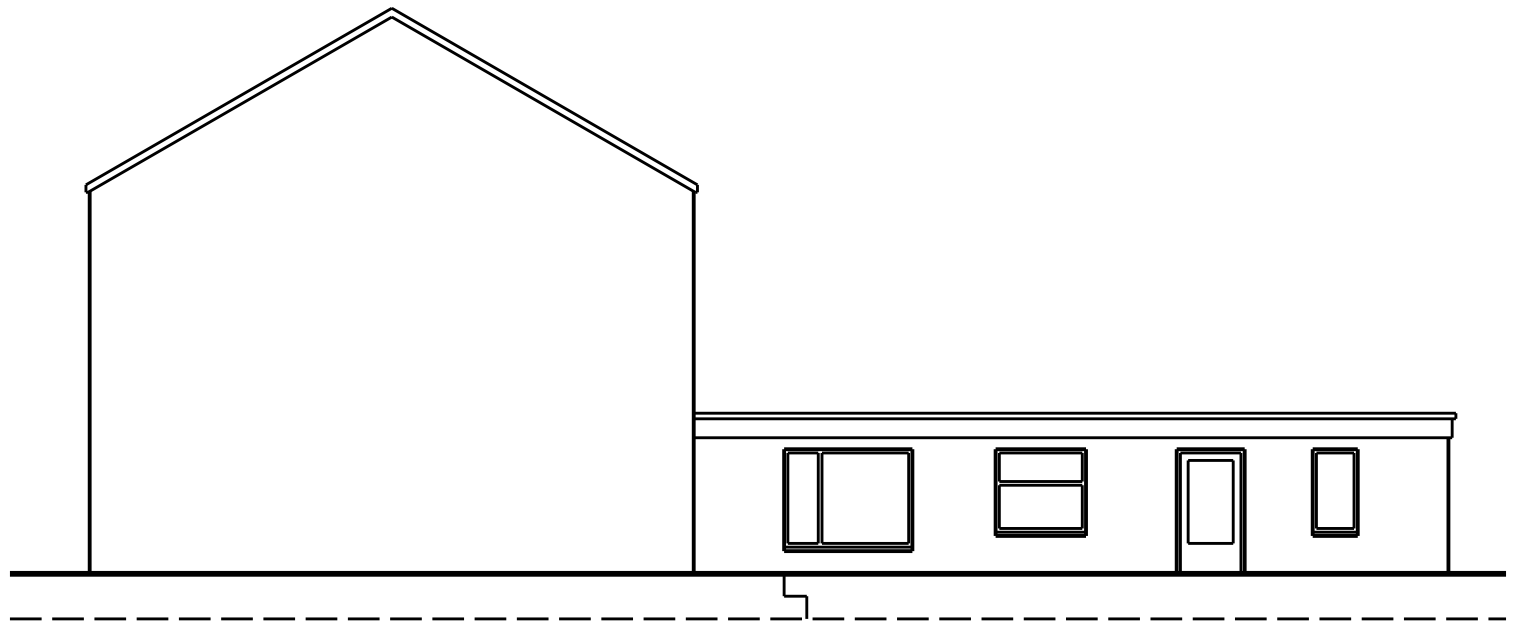

existing side elevation

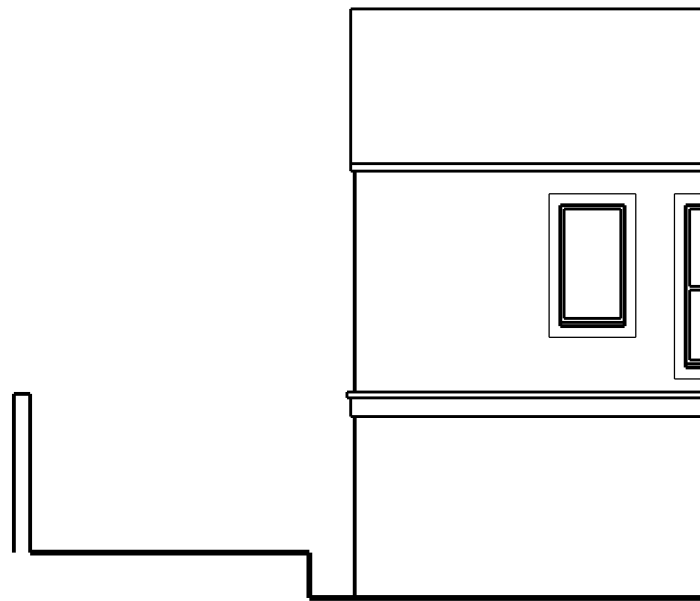

existing rear elevation



This scheme is subject to town planning and all other necessary consents.

Dimensions, area and levels where given are only approximate and subject to site survey. All dimensions are to be checked on site. Any discrepancies or variations are to be reported to the client before work commences. Figured dimensions only are to be taken from this drawing.

This drawing is to be read in conjunction with all relevant consultants' and/or specialists drawings/documents and any discrepancies or variations are to be notified to the client before the affected work commences.

Rev 01 jun 2020 First issue

Client	Mr & Mrs G Kennedy
Job Title	Proposed extension to 4 Keekle Cottages Keekle
Drawing Title	Existing elevations

Scale: 1:100 @ A3/1:50 @ A1		
Date:	Drawn:	
jun 2020		
Job No:	Drwg No:	Rev:
235	02001	01

Richard J Lindsay  
2 Calva House  
Calva Brow  
Workington  
C14 1DE  
email: richard46@aim.com  
Mob : 07921 949618