



existing front elevation (east)

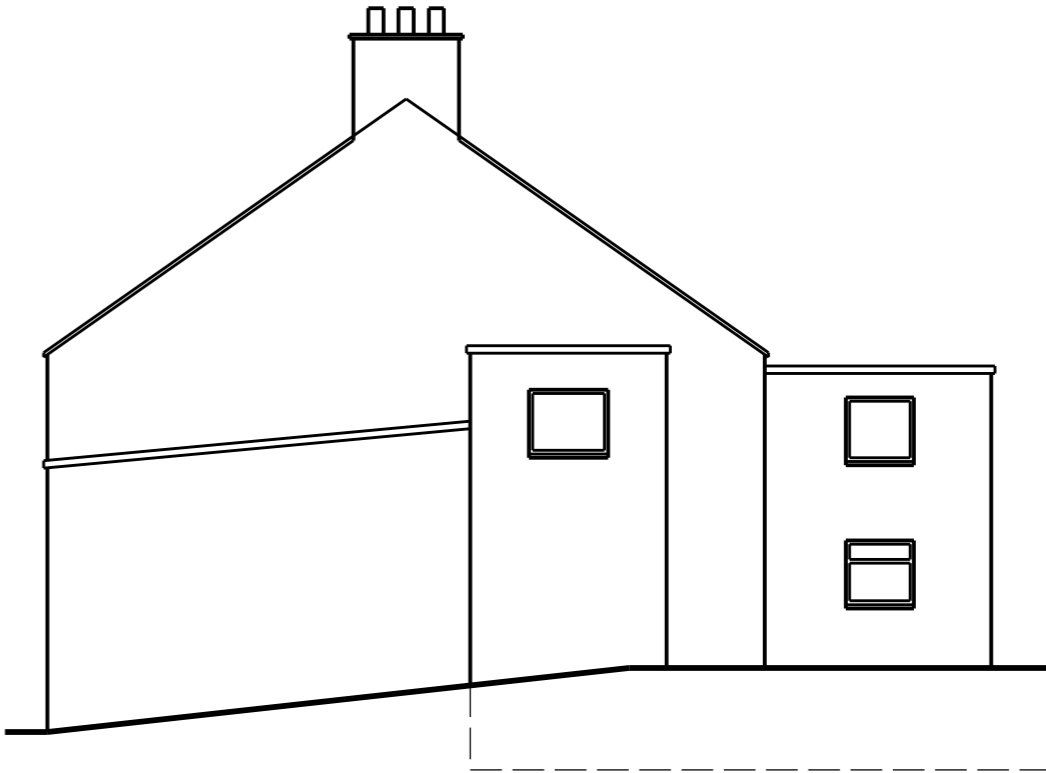

existing side elevation (north)

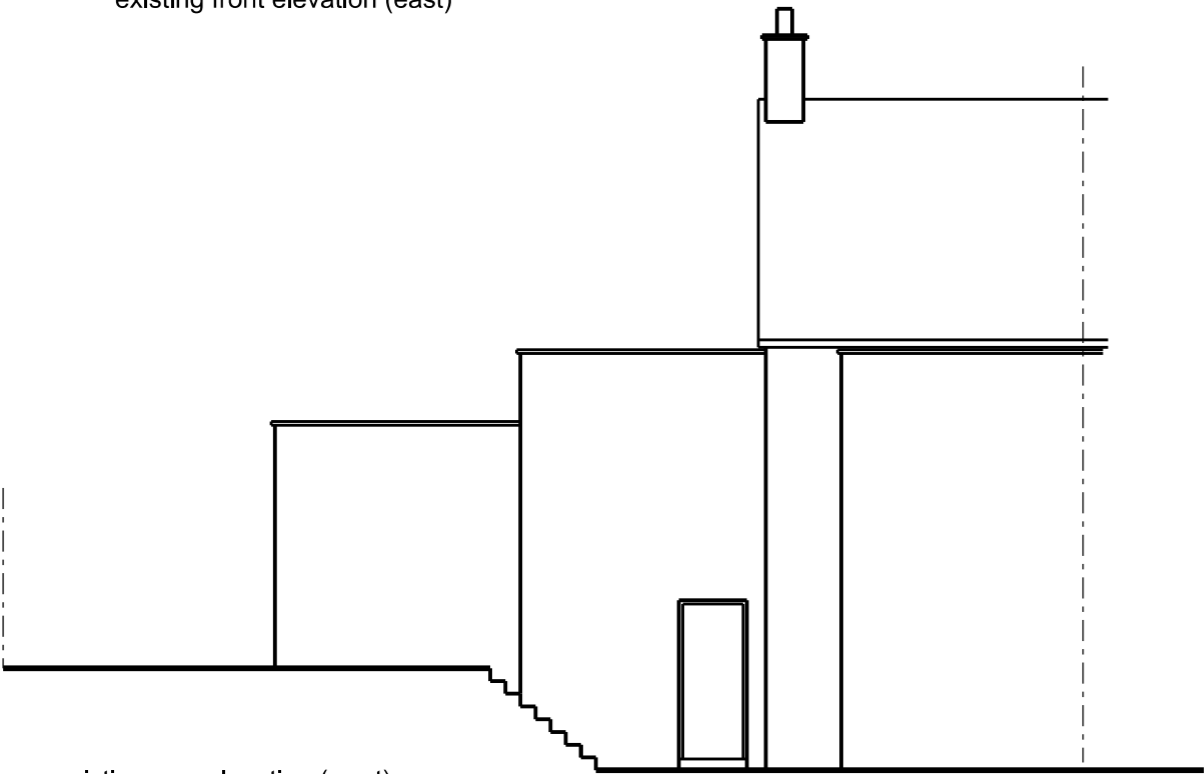

existing rear elevation (west)

SCALE



This scheme is subject to town planning and all other necessary consents.

Rev 01 mar 2021 First issue

Dimensions, area and levels where given are only approximate and subject to site survey. All dimensions are to be checked on site. Any discrepancies or variations are to be reported to the client before work commences. Figured dimensions only are to be taken from this drawing.

This drawing is to be read in conjunction with all relevant consultants' and/or specialists drawings/documents and any discrepancies or variations are to be notified to the client before the affected work commences.

Client	Mr & Mrs J Hogg
Job Title	Proposed new dwelling at Primrose Hill Sandwith
Drawing Title	Existing elevations

Scale: 1:100 @ A3/1:50 @ A1		
Date:	Drawn:	
mar 2021		
Job No:	Drwg No:	Rev:
276	02001	01

Richard J Lindsay
2 Calva House
Calva Brow
Workington
C14 1DE
email: richard46@aim.com
Mob : 07921 949618