



existing front elevation

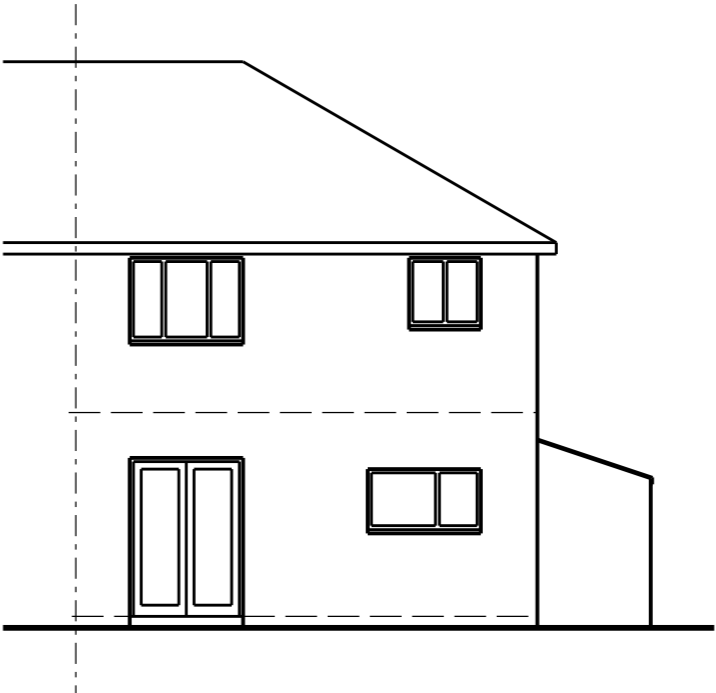

existing rear elevation

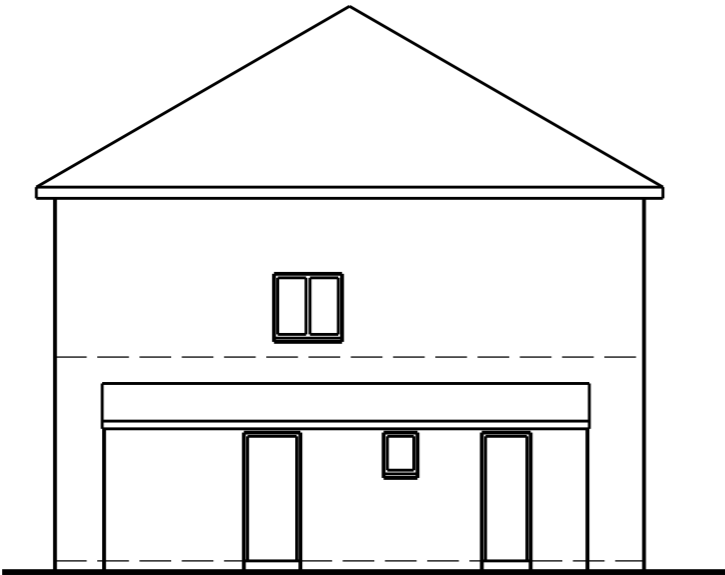

existing side elevation

SCALE



This scheme is subject to town planning and all other necessary consents.

Dimensions, area and levels where given are only approximate and subject to site survey. All dimensions are to be checked on site. Any discrepancies or variations are to be reported to the client before work commences. Figured dimensions only are to be taken from this drawing.

This drawing is to be read in conjunction with all relevant consultants' and/or specialists drawings/documents and any discrepancies or variations are to be notified to the client before the affected work commences.

Rev 01 jan 2022 First issue

Client Mr. D. Crowe
Job Title Proposed rear extension to 8 Kirkstone Rd,
 Whitehaven

Drawing Title
Existing elevations

Scale: 1:100 @ A3/1:50 @ A1
Date: Drawn:
 jan 2022

Job No: Drwg No: Rev:
332 02001 01

Richard J Lindsay
Home Dale
Low Scales
Wigton
CA7 3NE
email: calvadesign46@gmail.com
Mob : 07921 949618