






existing front elevation west)

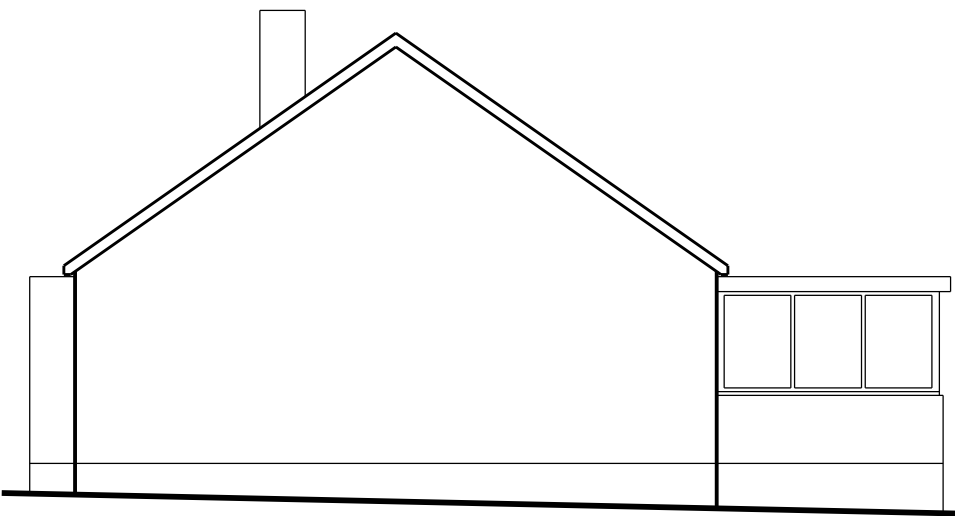

existing side elevation (south)

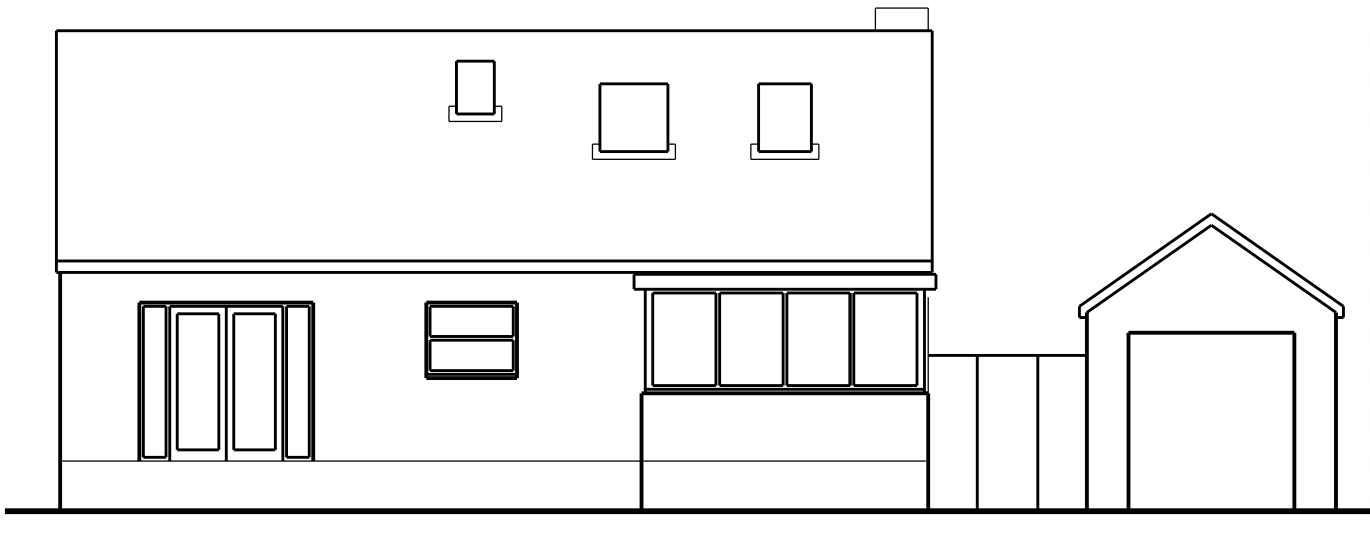

existing rear elevation (east)

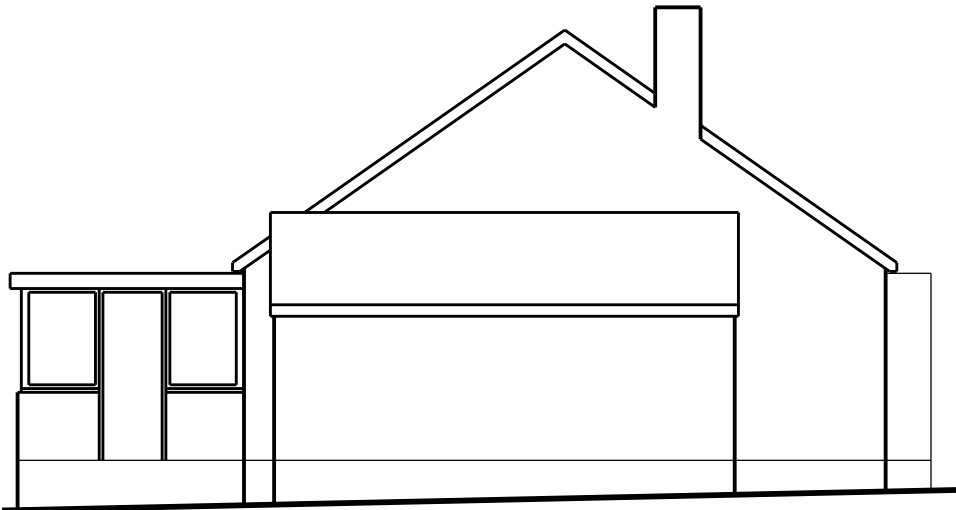

existing side elevation (north)

SCALE

0

1m

2m

3m

4m

5m

10m

15m

20m

25m

30m

35m

This scheme is subject to town planning and all other necessary consents.

Rev 01    mar 2022    First issue

Dimensions, area and levels where given are only approximate and subject to site survey. All dimensions are to be checked on site. Any discrepancies or variations are to be reported to the client before work commences. Figured dimensions only are to be taken from this drawing.

This drawing is to be read in conjunction with all relevant consultants' and/or specialists drawings/documents and any discrepancies or variations are to be notified to the client before the affected work commences.

Client

Mr. & Mrs. R. Keaton

Job Title

Proposed extensions to 11 Churchill Dr.  
Moresby Parks

Drawing Title

Existing elevations

Scale: 1:100 @ A3/1:50 @ A1

Date:                      Drawn:

mar 2022

Job No:    Drwg No:    Rev:

341       02001    01

Richard J Lindsay  
Home Dale  
Low Scales  
Wigton  
CA7 3NE  
  
email: calvadesign46@gmail.com  
Mob : 07921 949618