



existing front elevation

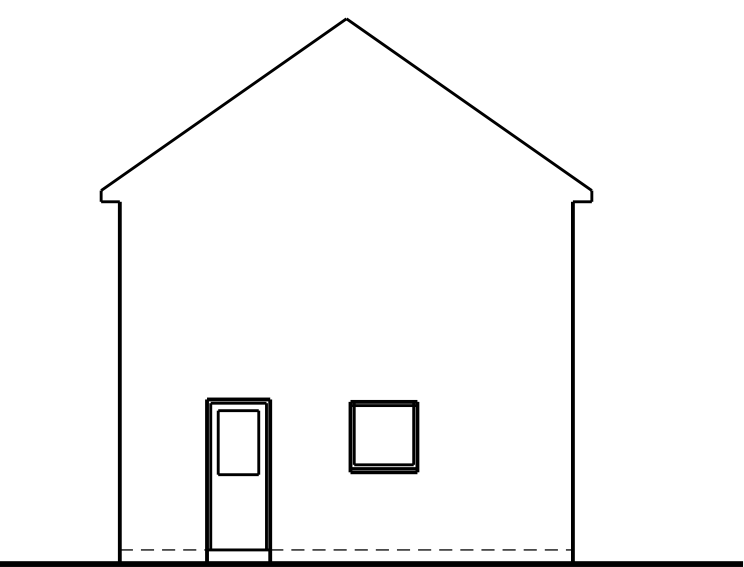

existing end elevation

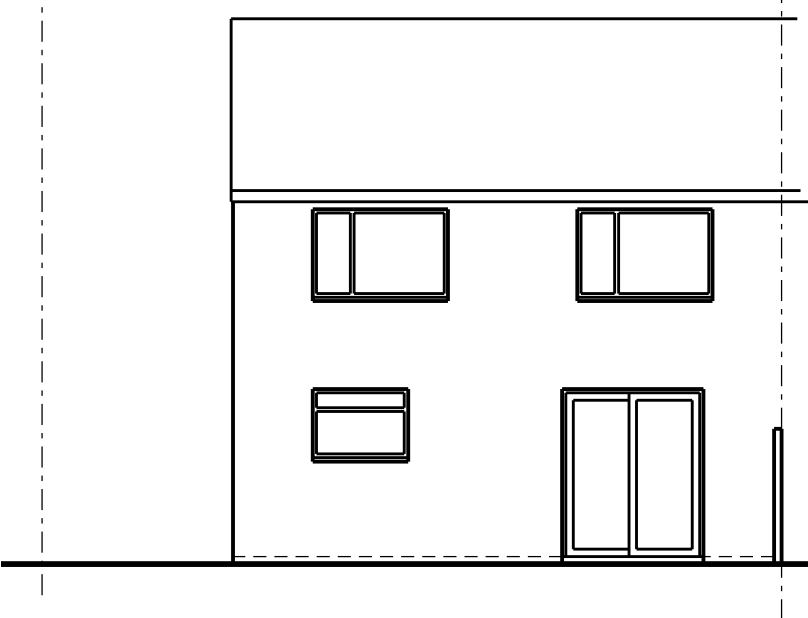

existing rear elevation

SCALE



This scheme is subject to town planning and all other necessary consents.

Rev 01 aug 2022 First issue

Dimensions, area and levels where given are only approximate and subject to site survey. All dimensions are to be checked on site. Any discrepancies or variations are to be reported to the client before work commences. Figured dimensions only are to be taken from this drawing.

This drawing is to be read in conjunction with all relevant consultants' and/or specialists drawings/documents and any discrepancies or variations are to be notified to the client before the affected work commences.

Client **Mr. J. Puri**
Job Title **Proposed extension to 34 Newlands Ave. Whitehaven**

Drawing Title
Existing elevations

Scale: 1:100 @ A3/1:50 @ A1
Date: **aug 2022**
Drawn:

Job No: Drwg No: Rev:
369 02001 01

Richard J Lindsay
Home Dale
Low Scales
Wigton
CA7 3NE
email: calvadesign46@gmail.com
Mob : 07921 949618