



existing front elevation

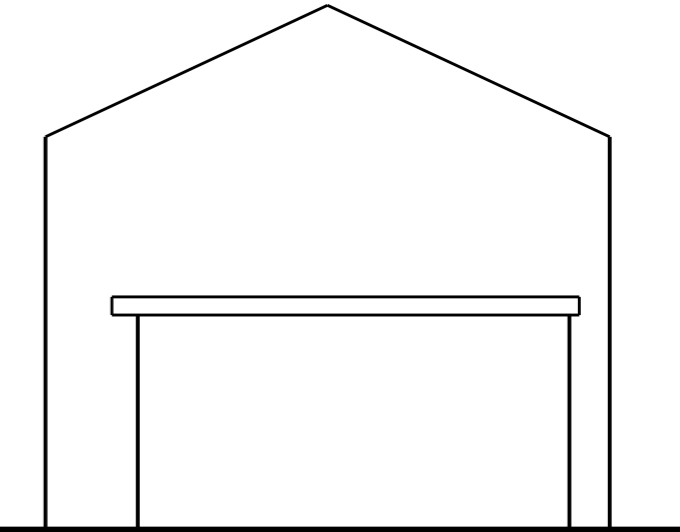

existing end elevation

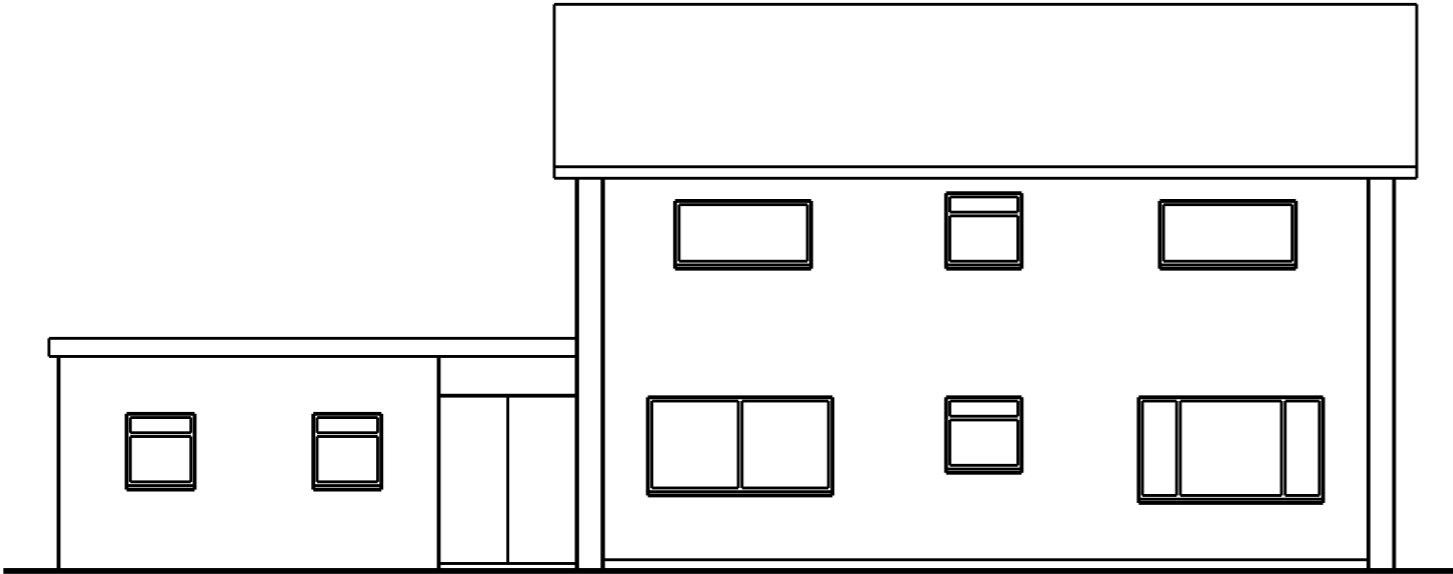

existing rear elevation

SCALE



This scheme is subject to town planning and all other necessary consents.

Dimensions, area and levels where given are only approximate and subject to site survey. All dimensions are to be checked on site. Any discrepancies or variations are to be reported to the client before work commences. Figured dimensions only are to be taken from this drawing.

This drawing is to be read in conjunction with all relevant consultants' and/or specialists drawings/documents and any discrepancies or variations are to be notified to the client before the affected work commences.

Rev 01	feb 2022	First issue
Rev 02	feb 2022	Door added to rear elevation
Rev 03	mar 2022	Updated in line with revised plans
Rev 04	apr 2022	Updated in line with revised plans
Rev 05	apr 2022	Client amendment
Rev 06	apr 2022	Redrawn to show full existing elevations

Client	Mr. V. Towle and Miss S Weston
Job Title	Proposed family annexe at 4 Highfield Cl Seascale
Drawing Title	Existing elevations

Scale:	1:100 @ A3/1:50 @ A1
Date:	feb 2022
Drawn:	
Job No:	335
Drwg No:	02001
Rev:	06

Richard J Lindsay
Home Dale
Low Scales
Wigton
CA7 3NE
email: calvadesign46@gmail.com
Mob : 07921 949618