

**2 Church Walk, Millom
LA18 5BZ**

Drawing No: 21EP

EXISTING PLANS


Version: 1.0

Date: 24/4/23


Drawn by: Marc Almond

Phone: 079 6318 4578


Email: marc.s.almond@gmail.com

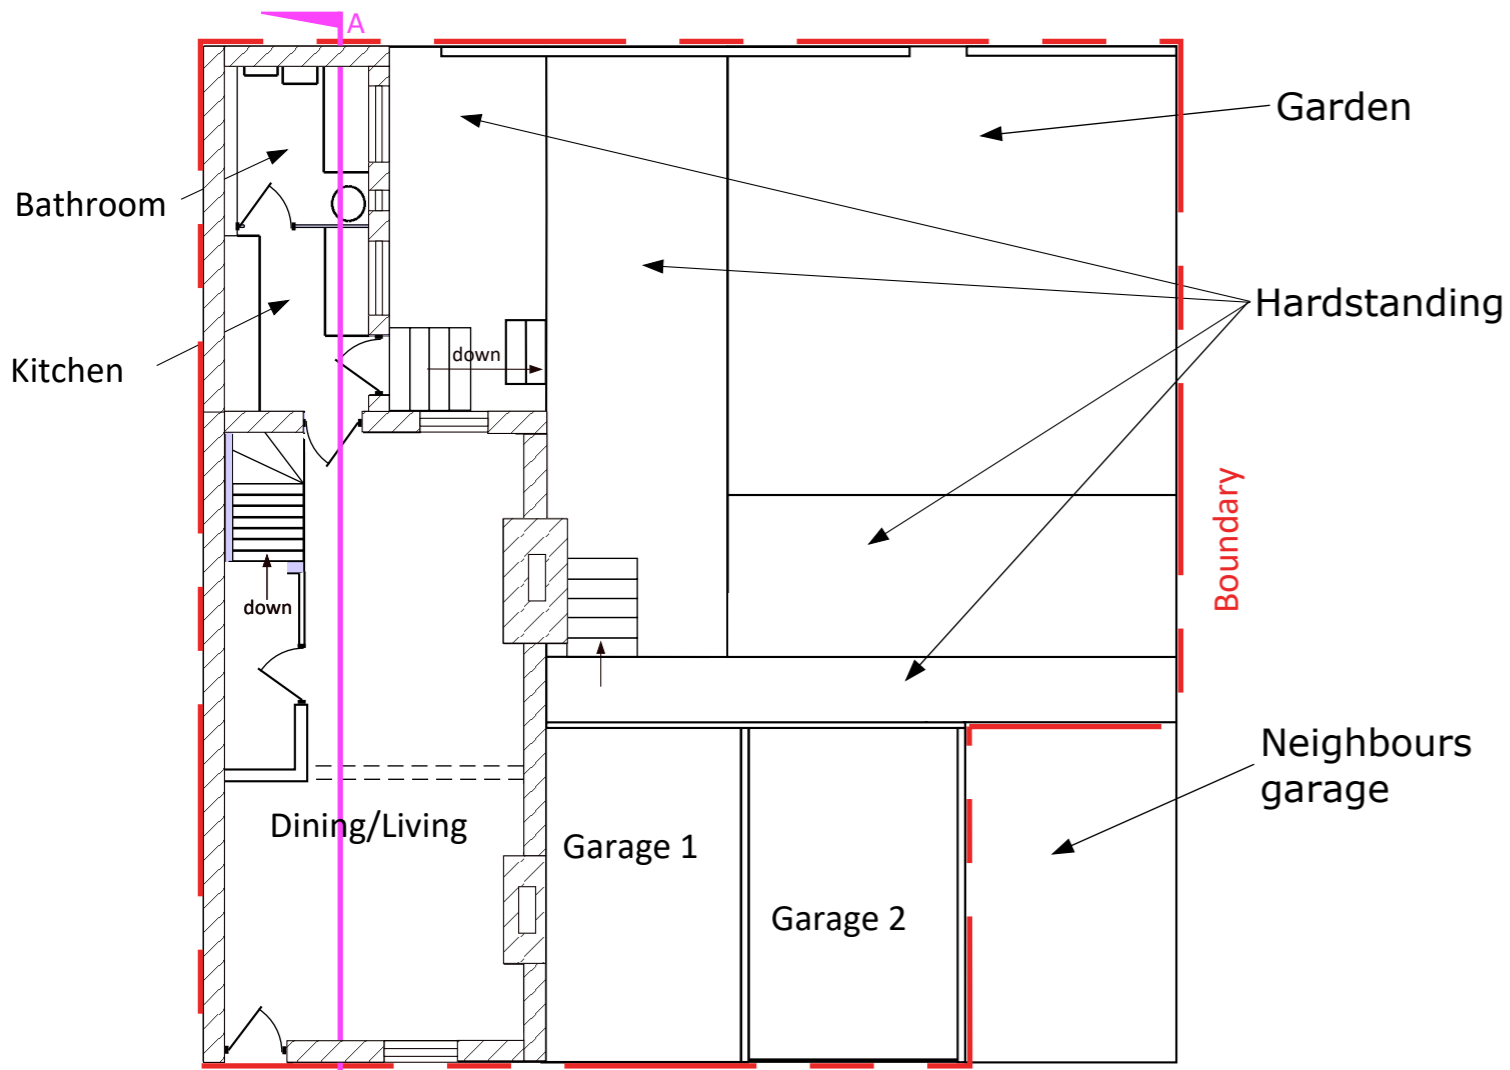

Ground Floor

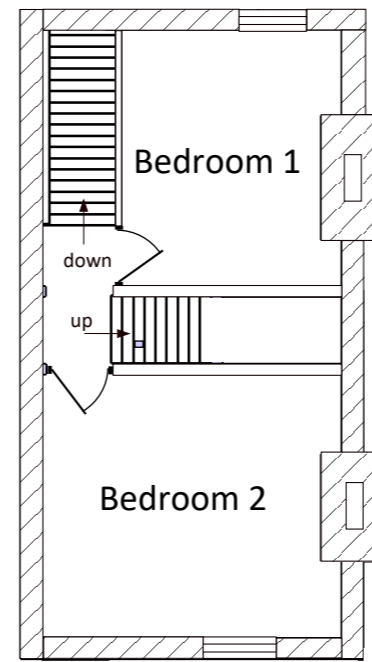


First Floor

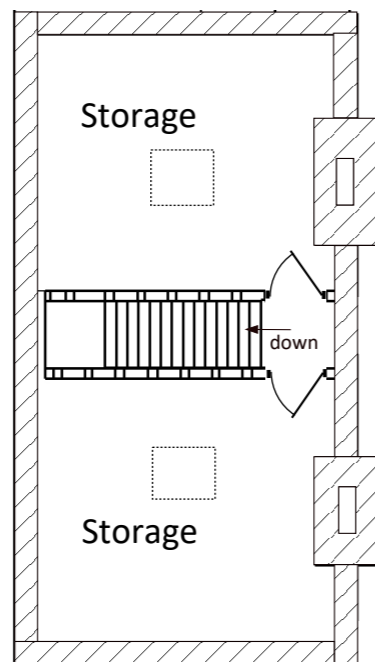


Second Floor



Key

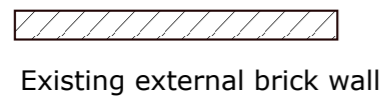

Existing external brick wall

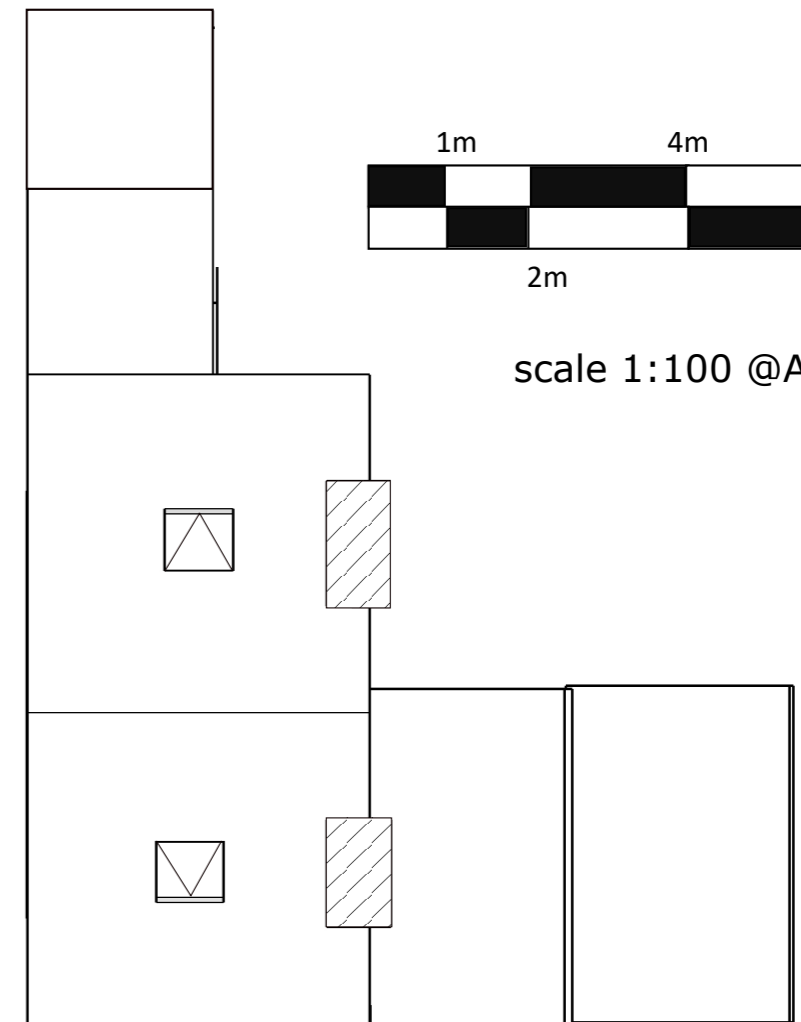

Roof Plan

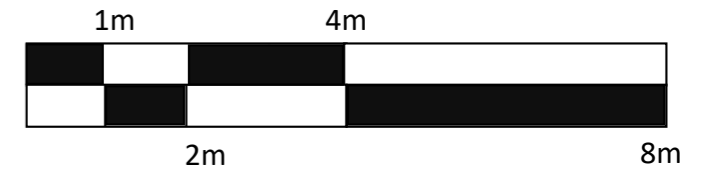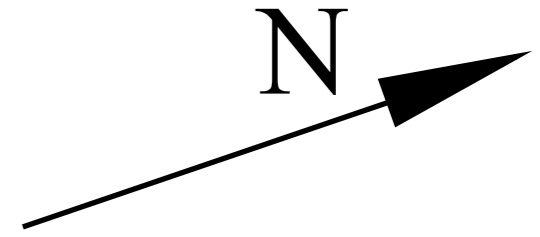

scale 1:100 @A3