


SCALE

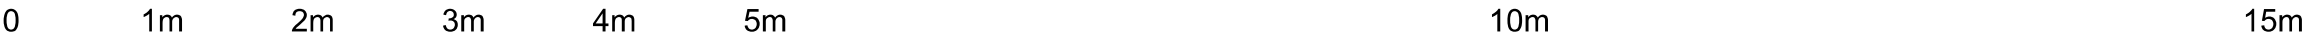

This scheme is subject to town planning and all other necessary consents.

Dimensions, area and levels where given are only approximate and subject to site survey. All dimensions are to be checked on site. Any discrepancies or variations are to be reported to the client before work commences. Figured dimensions only are to be taken from this drawing.

This drawing is to be read in conjunction with all relevant consultants' and/or specialists drawings/documents and any discrepancies or variations are to be notified to the client before the affected work commences.

Rev 01   feb 2021   First issue

Client   Mr. & Mrs. Crawford

Job Title   Proposed extension to 29 Jubilee Gardens  
Bigrigg

Drawing Title   Existing ground floor plan

Scale: 1:50 @ A3

Date:   feb 2021   Drawn:

Job No:   273   Drwg No:   01001   Rev:   01

Richard J Lindsay  
2 Calva House  
Calva Brow  
Workington  
C14 1DE

email: richard46@aim.com  
Mob : 07921 949618