



existing front elevation

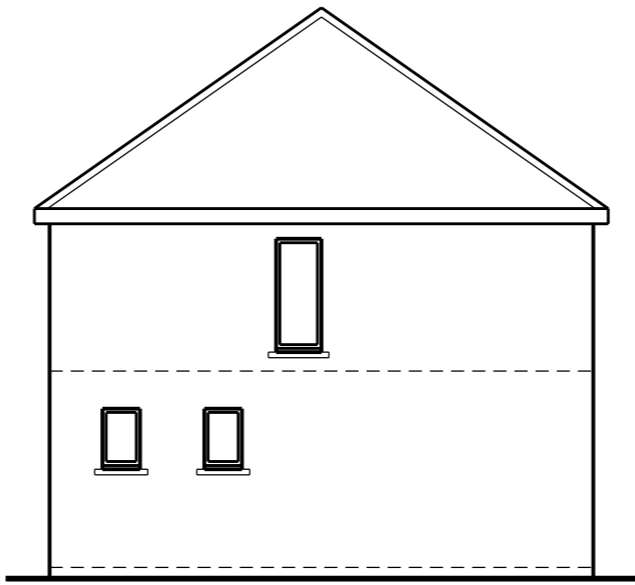


existing end elevation

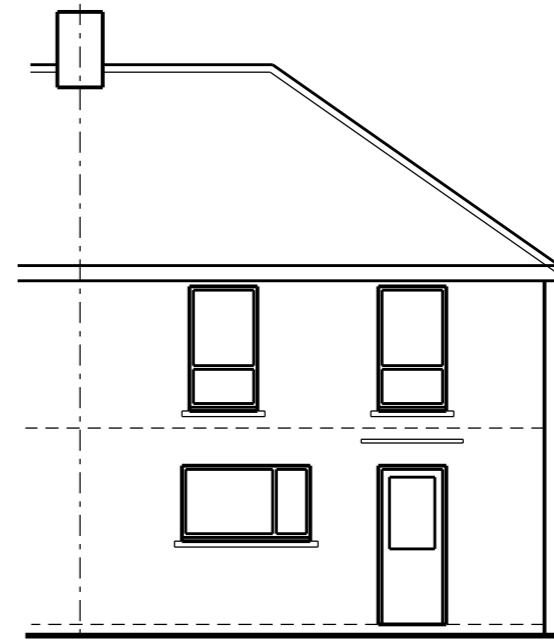

existing rear elevation



proposed front elevation

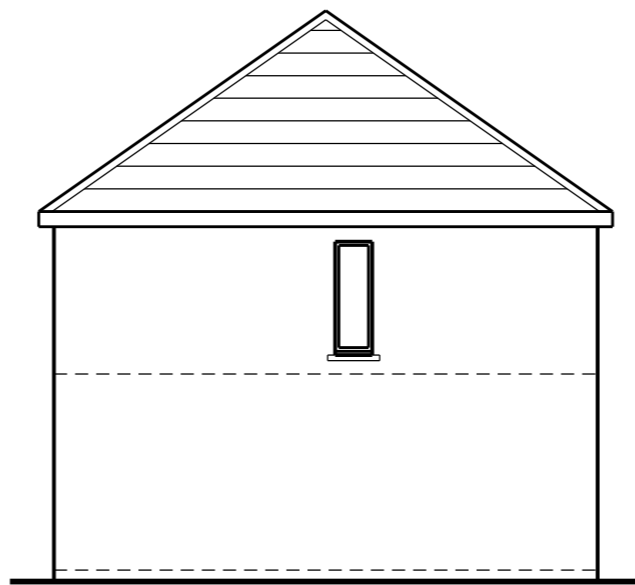

proposed end elevation



proposed rear elevation



This scheme is subject to town planning and all other necessary consents.

Rev 01 jul 2023 First issue

Dimensions, area and levels where given are only approximate and subject to site survey. All dimensions are to be checked on site. Any discrepancies or variations are to be reported to the client before work commences. Figured dimensions only are to be taken from this drawing.

This drawing is to be read in conjunction with all relevant consultants' and/or specialists drawings/documents and any discrepancies or variations are to be notified to the client before the affected work commences.

Client Mr. R. McDonald

Job Title Proposed extensions to 13 Solway Rd, Moresby Parks

Drawing Title

Existing & proposed elevations

Scale: 1:100 @ A3/1:50 @ A1

Date: jul 2023 Drawn:

Job No: 446 Drwg No: 02001 Rev: 01

Richard J Lindsay
Waters Edge
2A Church Road
Harrington
CA14 5QP

email: calvadesign46@gmail.com
Mob : 07921 949618