

E-08



- 10 N° 1B2P Apartment M4(2)
Accessible + Adaptable
- 3 N° 2B3P Apartment M4(2)
Accessible + Adaptable
- 0 N° 1B2P Apartment M4(3)
Wheelchair User
- 13 N° Apartments on Ground Floor


Overall 45 N° Apartments over 3 Storeys

GROUND FLOOR


Rev.	Date	Description	RN	Drwn.
A	06 08 20	Reduction in overall height and other planning amendments		

Note: Do not scale off this drawing. Do not rely on this drawing for purposes other than the recorded 'Status'. Constructors must be familiar with the client's building asbestos register ahead of facilitating any work contained on this drawing. This drawing is copyright of HLP Architects & Designers & must not be reproduced unless specifically agreed in writing.

North

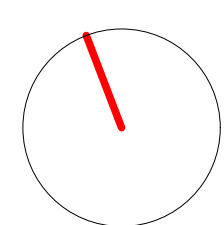

Scale

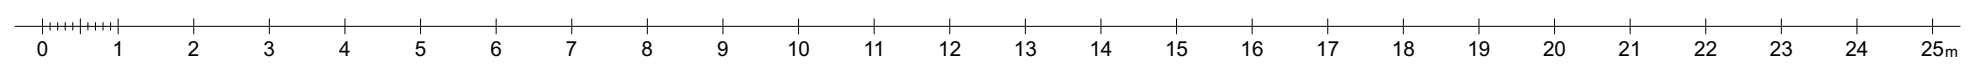

Office Liverpool Nottingham Newcastle Preston		Drawing Title	
Liverpool		Apartments - Ground Floor Plan	
98-100 Duke Street		Project	
Post Code		Distington Big Local	
L1 5AG		Client	
Tel		Big Local	
0151 708 8944		Scales @ A1	
Website		Date	
www.hlpdesign.com		1:100	
		306 Number	
		Orig. No - Revision	
		Status	
		2808	
		GA_100_06A	
		Planning	



Halsall Lloyd Partnership ARCHITECTS & DESIGNERS