

E-08



**GROUND FLOOR**


- 10 N°  1B2P Apartment M4(2)  
Accessible + Adaptable
- 3 N°  2B3P Apartment M4(2)  
Accessible + Adaptable
- 0 N°  1B2P Apartment M4(3)  
Wheelchair User
- 13 N°  Apartments on Ground Floor

Overall 45 N° Apartments over 3 Storeys


Rev.	Date	Description	Drwn.

Note :  
Do not scale off this drawing. Do not rely on this drawing for purposes other than the recorded 'Status'. Constructors must be familiar with the client's building asbestos register ahead of facilitating any work contained on this drawing. This drawing is copyright of HLP Architects & Designers & must not be reproduced unless specifically agreed in writing.

North

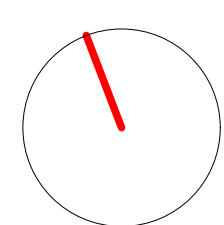

Scale

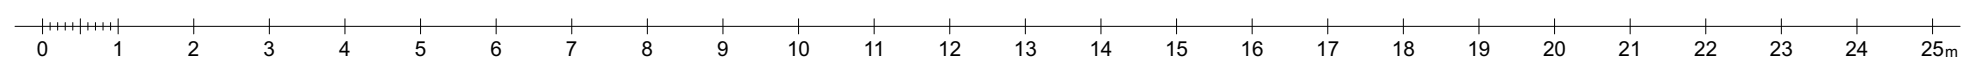

Office Liverpool Nottingham Newcastle Preston	Drawing Title
Liverpool	Apartments - Ground Floor Plan
Address	Project
98-100 Duke Street	Distington Big Local
Post Code	Client
L1 5AG	Big Local
Tel	Scales @ A1
0151 708 8944	1:100
Website	Job Number
www.hlpdesign.com	2808
	Orig. No - Revision
	GA_100_06
	Date
	Drawn
	Check
	Status
	Planning



Halsall Lloyd Partnership  
ARCHITECTS & DESIGNERS