

E-08



E-07

## FIRST FLOOR


- 13 N° 1B2P Apartment M4(2)  
Accessible + Adaptable
  - 3 N° 2B3P Apartment M4(2)  
Accessible + Adaptable
  - 2 N° 1B2P Apartment M4(3)  
Wheelchair User
- 18 N° Apartments on First Floor

Overall 45 N° Apartments over 3 Storeys


Rev.	Date	Description	Drawn

Note :  
Do not scale off this drawing. Do not rely on this drawing for purposes other than the recorded 'Status'. Constructors must be familiar with the client's building asbestos register ahead of facilitating any work contained on this drawing.  
This drawing is copyright of HLP Architects & Designers & must not be reproduced unless specifically agreed in writing.

North

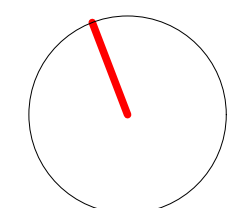

Scale

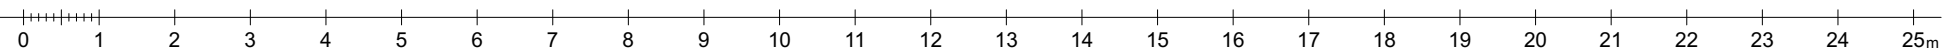

Office Liverpool Nottingham Newcastle Preston  
Address  
98-100 Duke Street  
Post Code  
L1 5AG  
Tel  
0151 708 8944  
Website  
www.hlpdesign.com

Drawing Title  
Apartments - First Floor Plan  
Project  
Distinction Big Local  
Client  
Big Local  
Scales @ A1  
1:100  
Job Number  
2808  
Date  
GA\_100\_07  
Drawn  
Check  
Status  
Planning



Halsall Lloyd  
Partnership  
ARCHITECTS & DESIGNERS