


## SECOND FLOOR

## Overall 35 N° Apartments over 3 Storeys

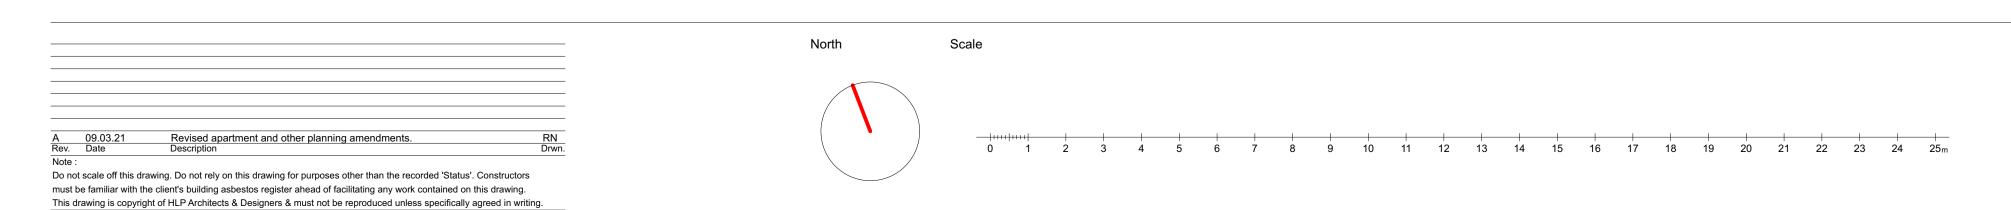

Office Liverpool Nottingham Newcastle Preston	Drawing Title				
Liverpool	Apartments - Second Floor Plan				
Address	Project				
98-100 Duke Street	Distington B	ig Local			
Post Code	Client				
L1 5AG	Big Local				
Tel	Scales @ A1	Date		Drawn	Chec
0151 708 8944	1:100	March 2020		RN	ALF
Website	Job Number	Drg. No - Revision Status			
www.hlpdesign.com	2808	GA 100 08A	PLANI	NING	i