




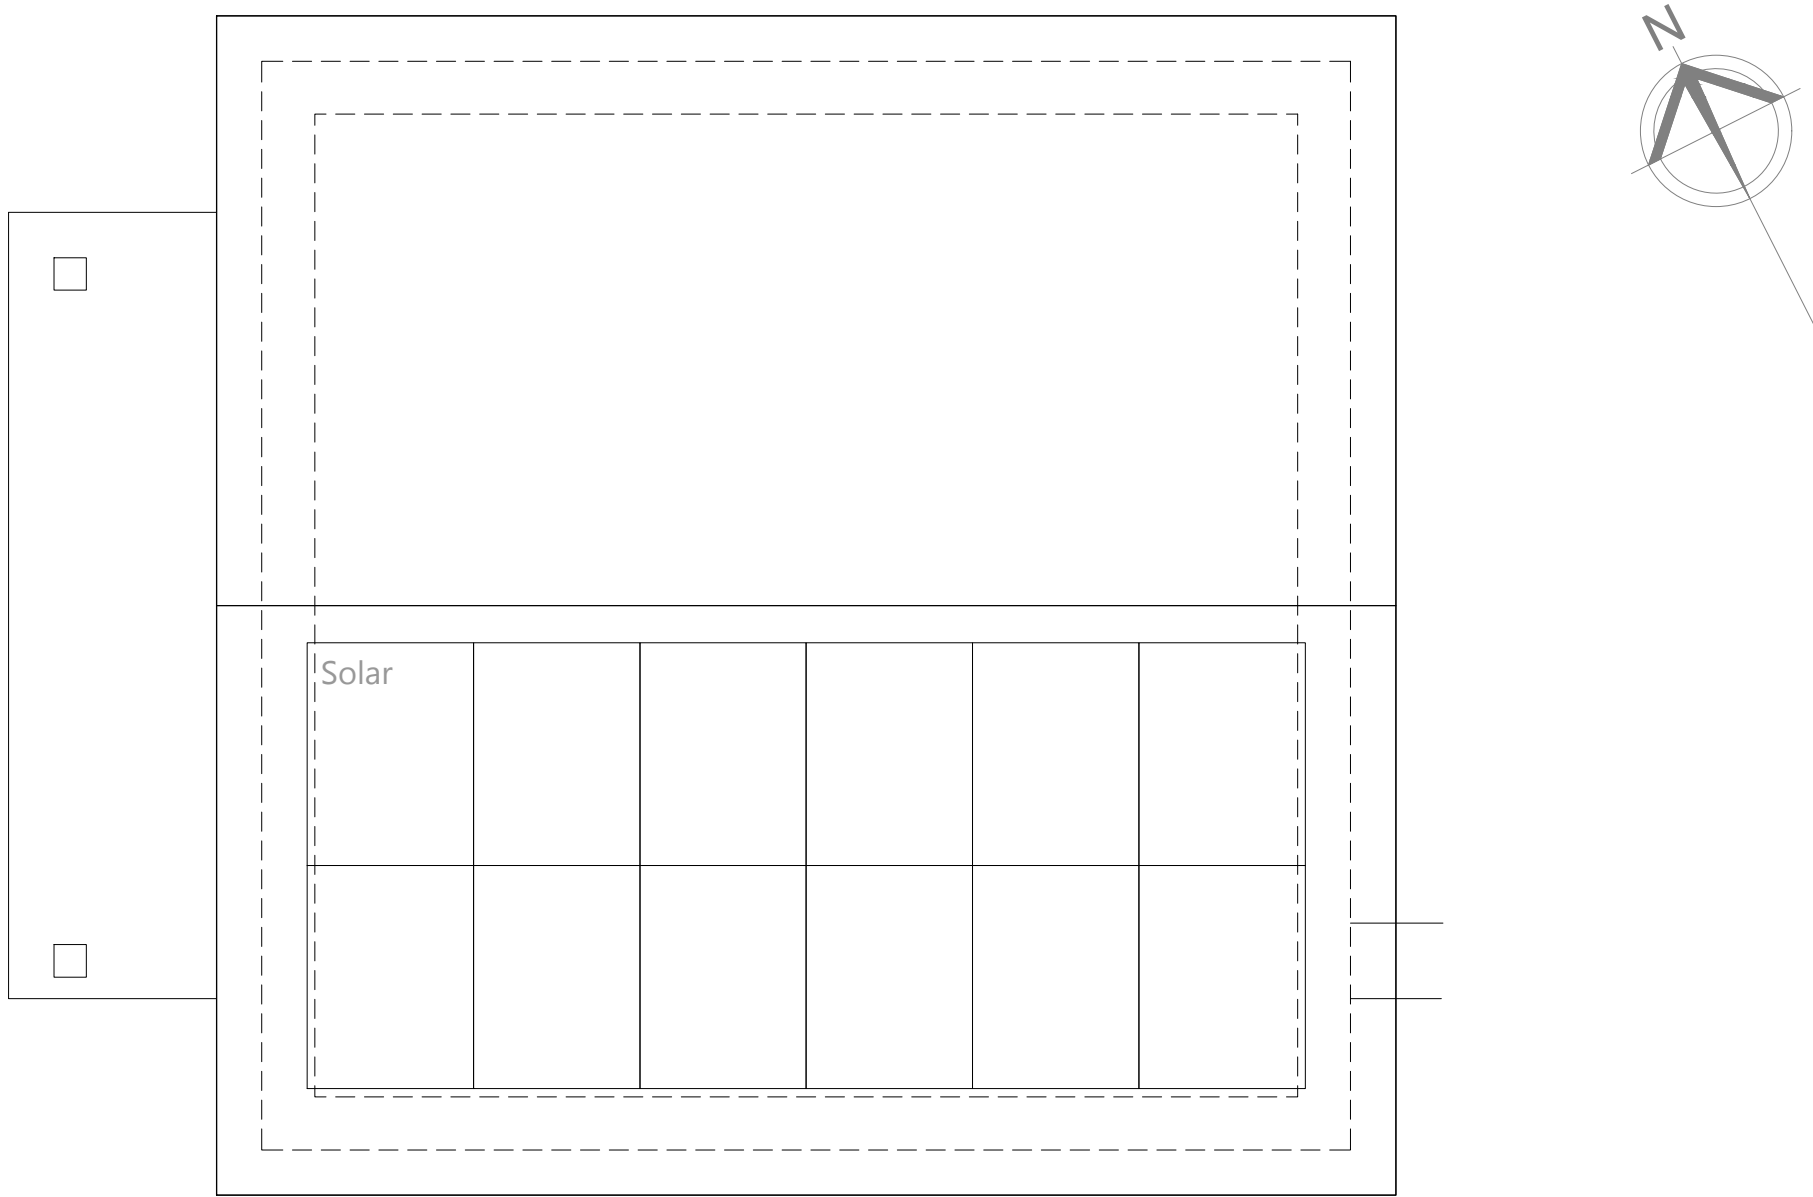


Garage Roof Plan
1:50

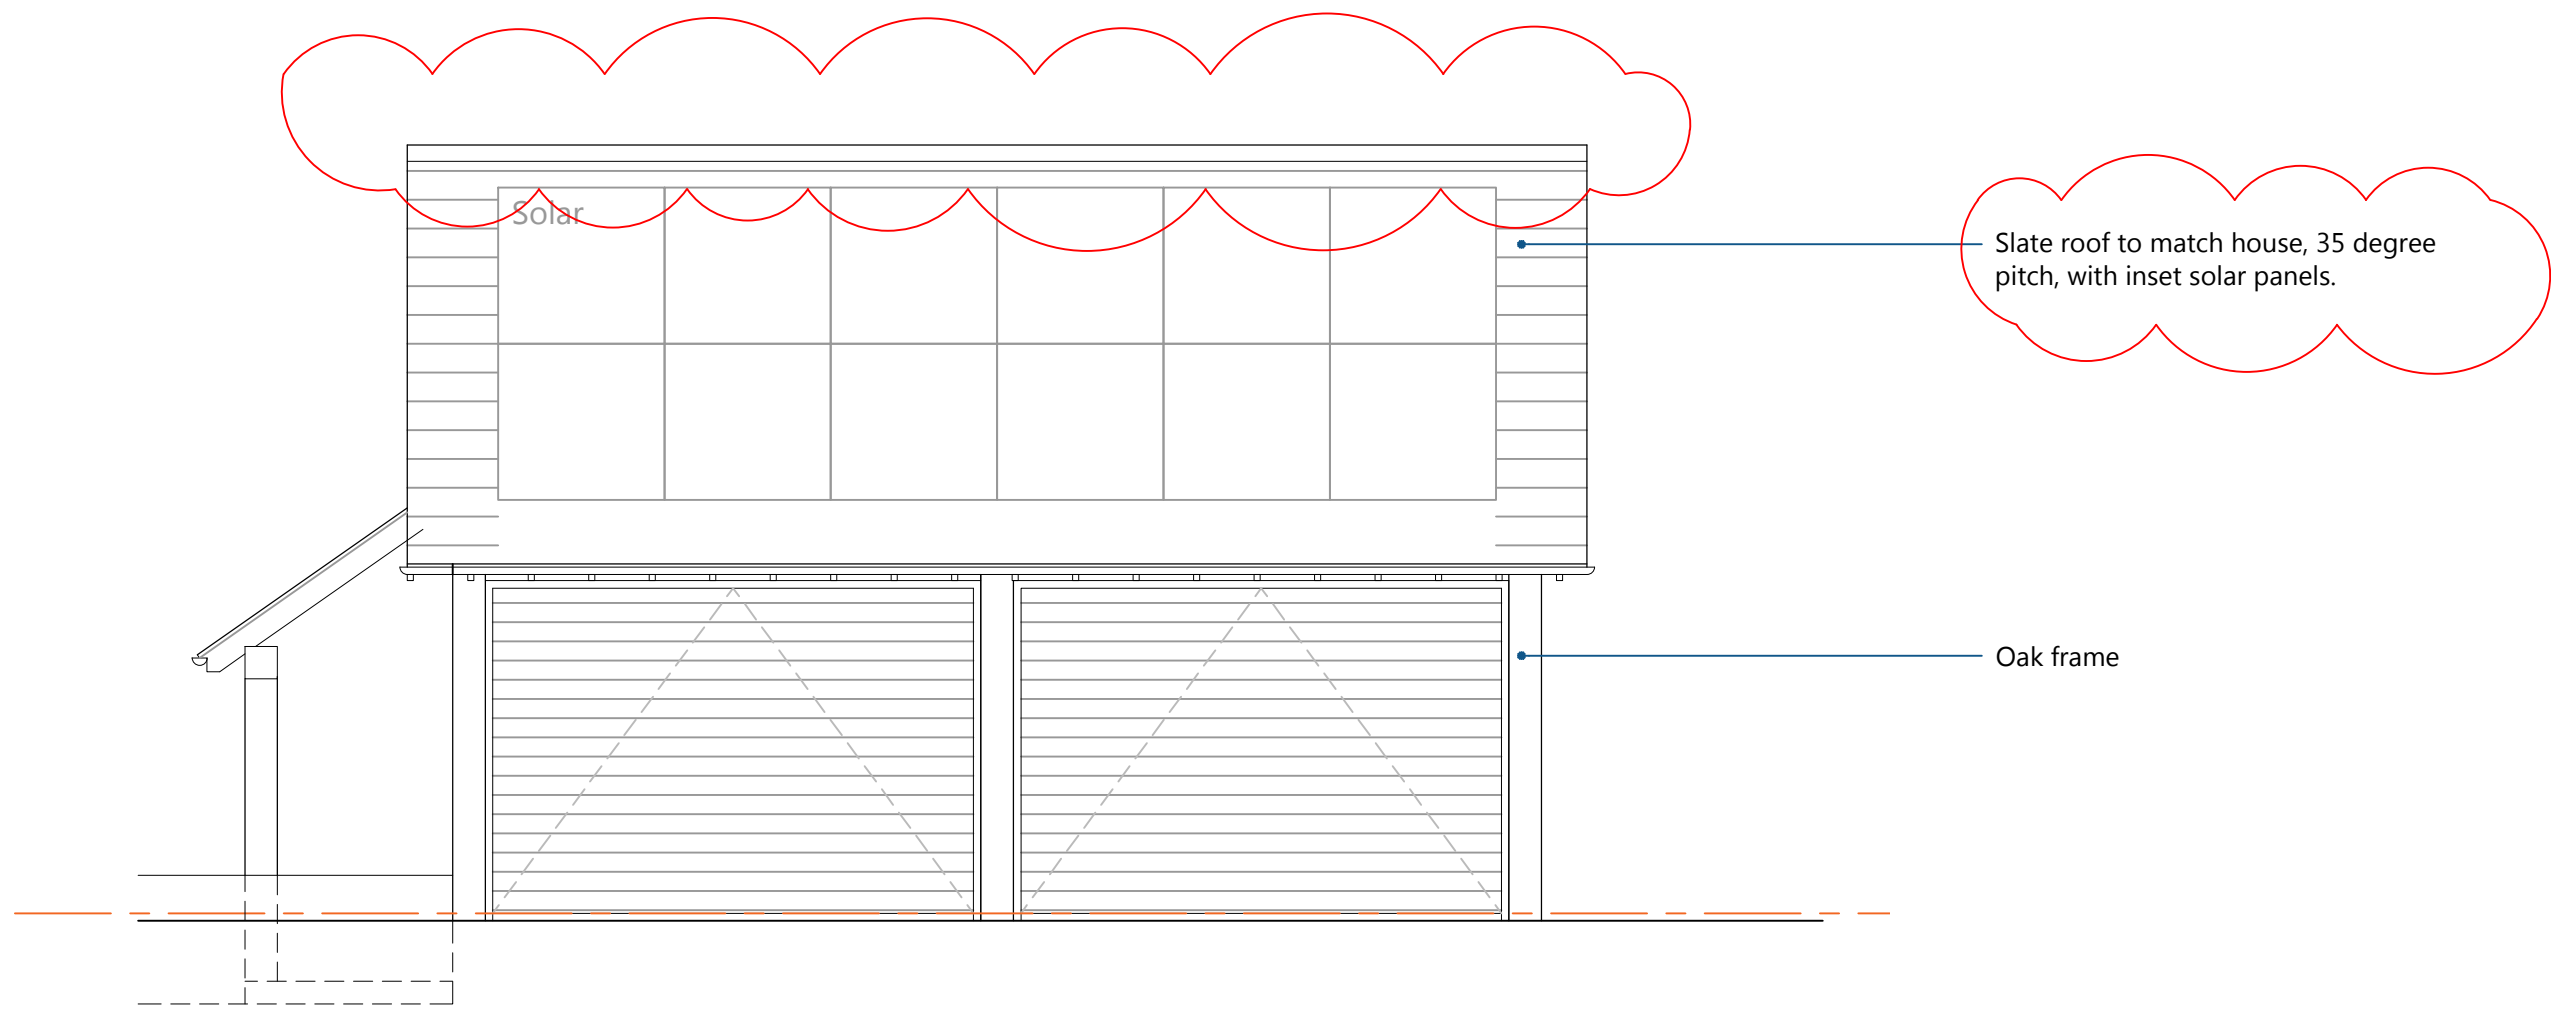


Front Elevation
1:50

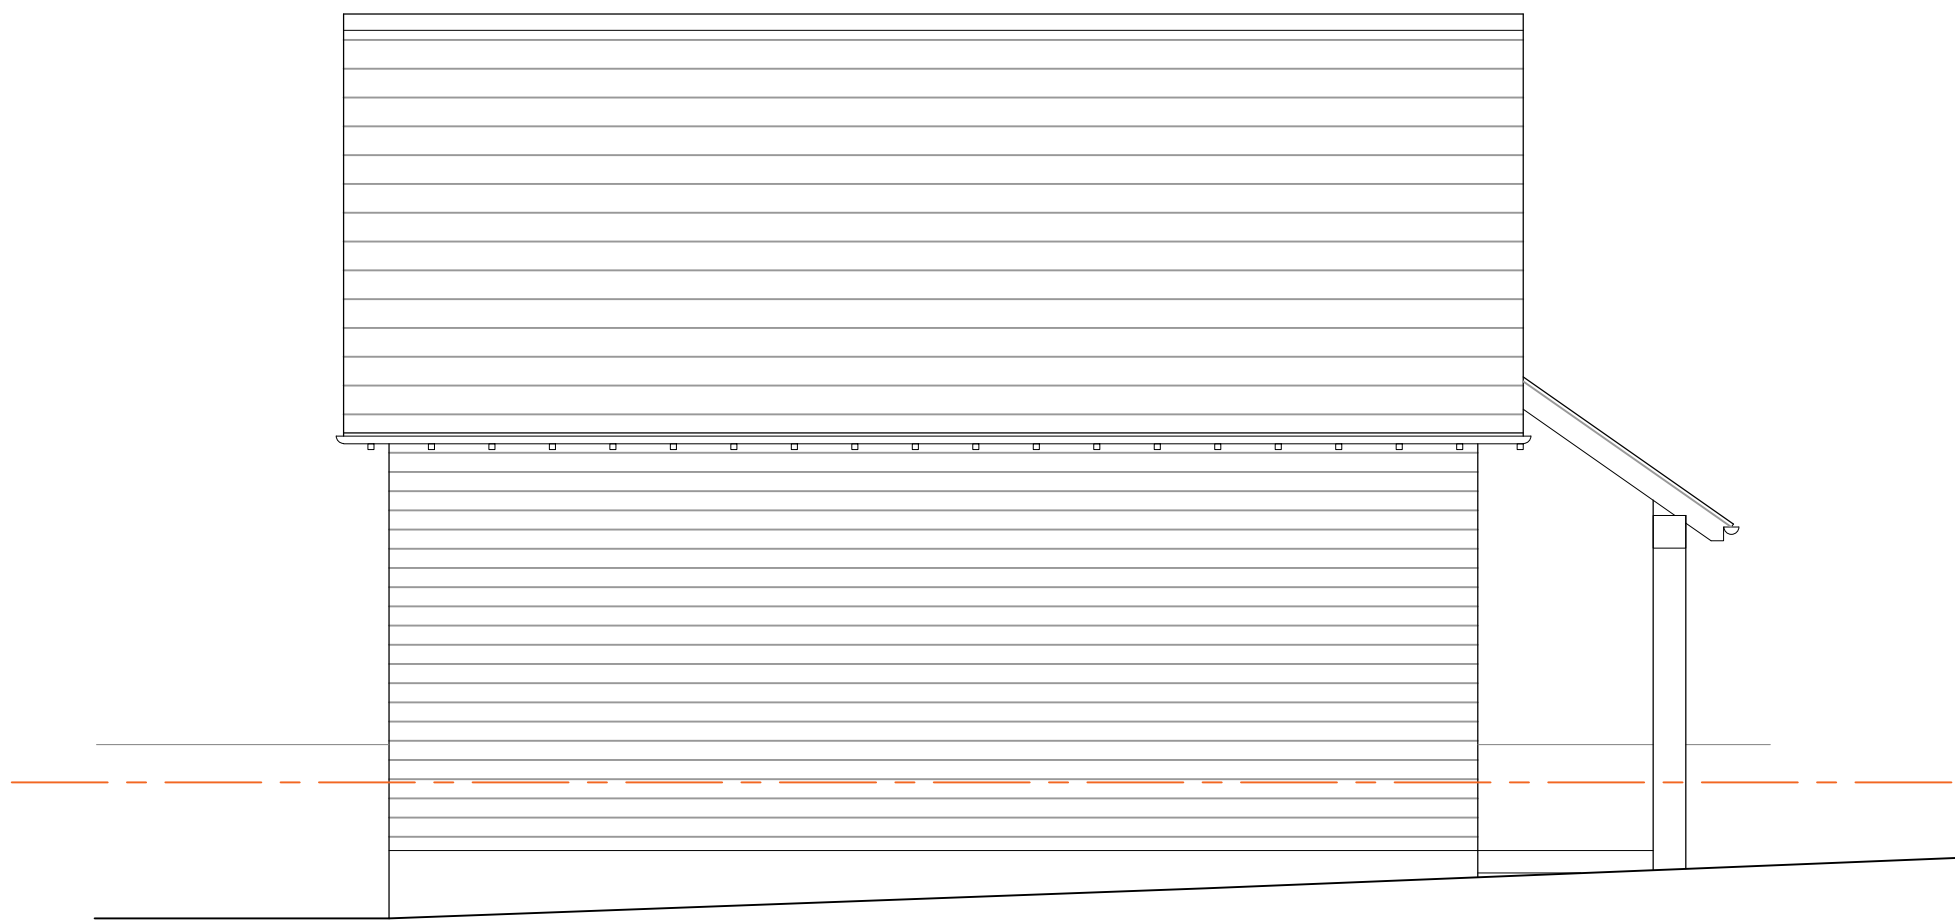


Rear Elevation
1:50

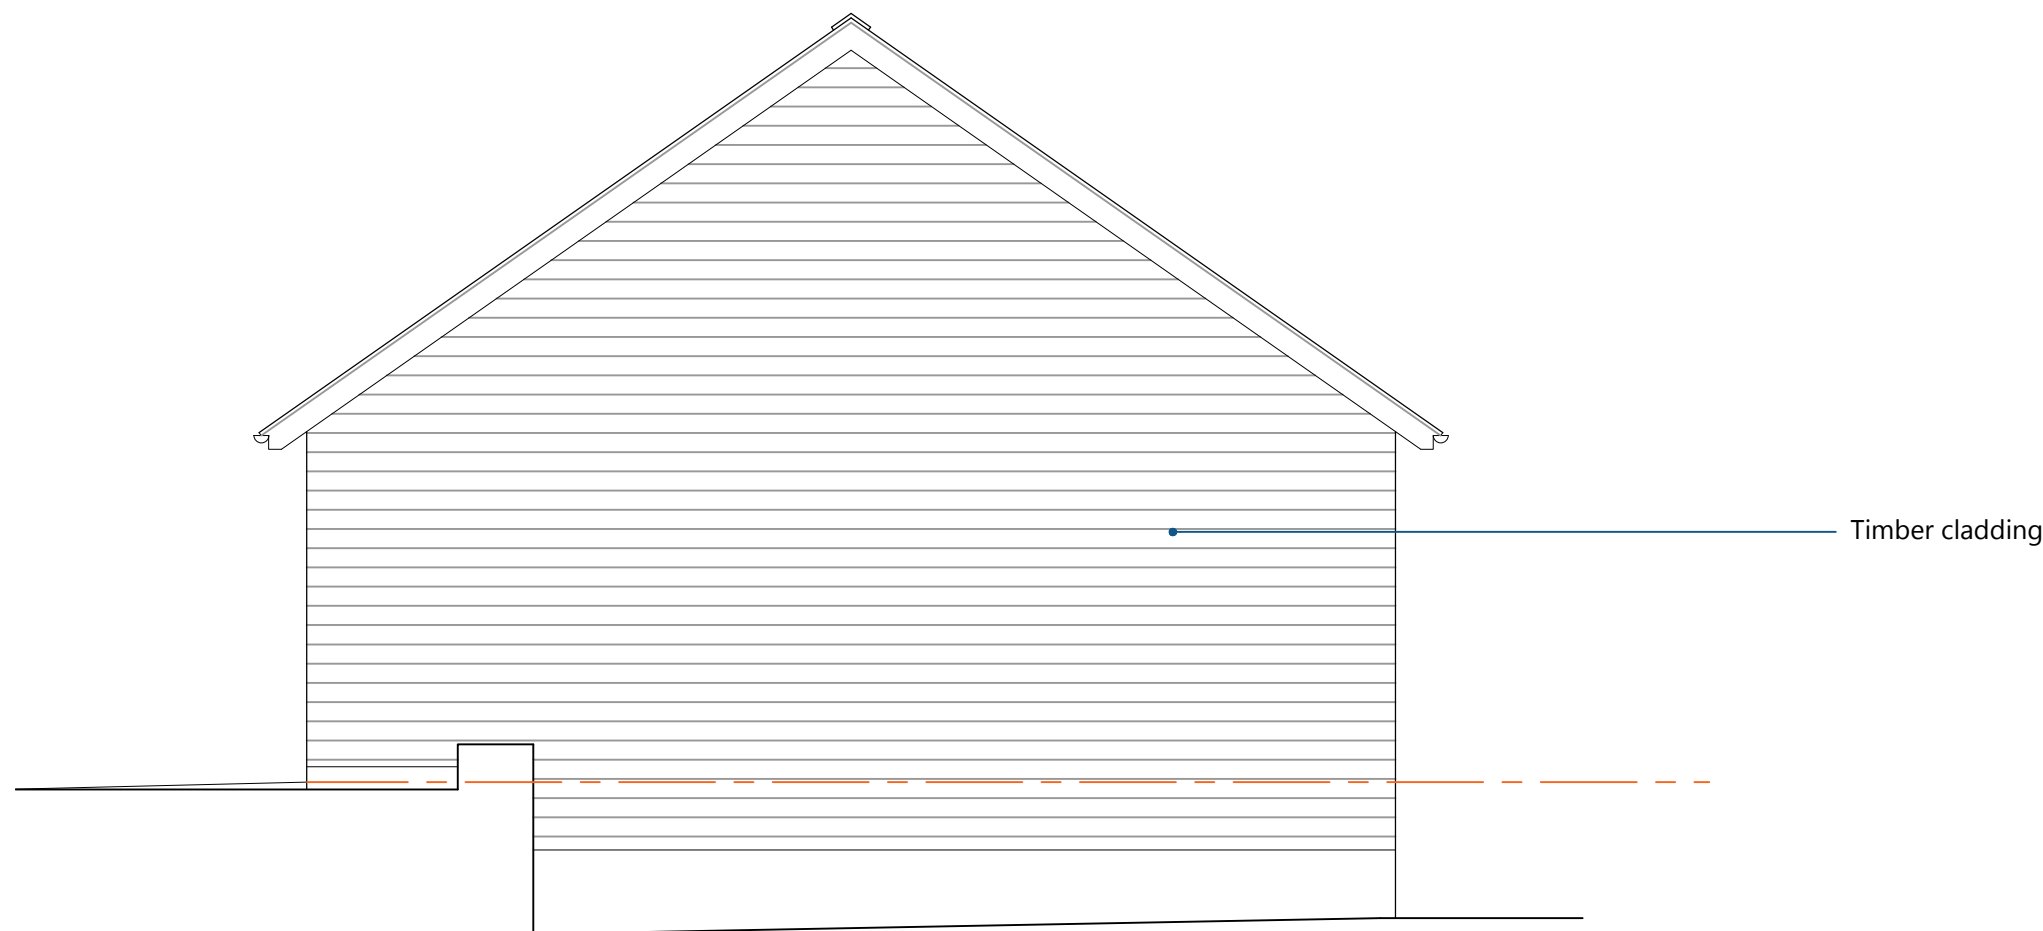

Side Elevation
1:50

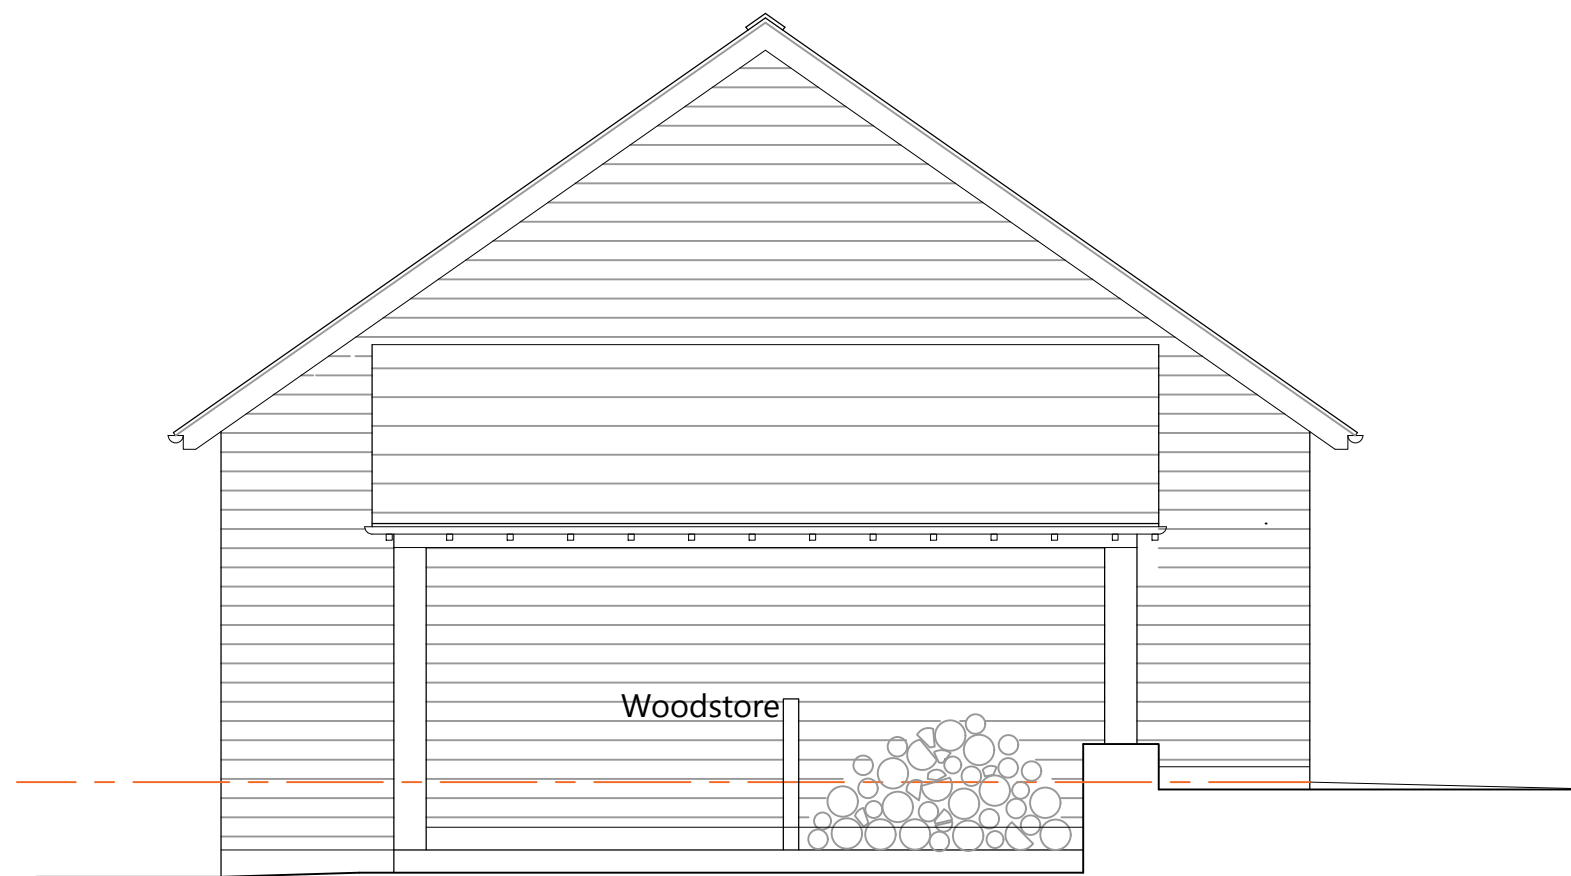

Side Elevation and Wood Store
1:50

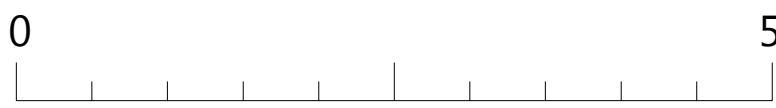

Scale Bar (metres)
1:50

REV	COMMENT	BY	DATE
B	Roof pitch and ridge height reduced	AM	02-10-25
A	General update	AM	09-07-25

THE CONTRACTOR SHALL VERIFY ALL DIMENSIONS ON THE JOB BEFORE STARTING WORK OR PREPARING SHOP DRAWINGS. ANY DISCREPANCIES MUST BE REFERRED TO THE ARCHITECT. DO NOT SCALE FROM THIS DRAWING.

COPYRIGHT ON ALL DRAWINGS, SPECIFICATION AND DOCUMENTATION REMAINS THE PROPERTY OF JOHN COWARD ARCHITECTS LTD. AND MUST NOT BE COPIED OR REPRODUCED IN WHOLE OR IN PART IN ANY MANNER OR FORM WITHOUT PRIOR CONSENT OF THE COMPANY.

PROJECT

Elf Hall
Lady Hall
Nr Millom
Cumbria, LA18 5HR

CLIENT

Mr and Mrs Pike

TITLE

Developed Design
Garage - Roof Plan and Elevations

SCALE/ A1	DRAWN	CHECKED	DATE
1:50	AM	RG	July 2025
JOB NO	DRAWING NO	REVISION	
25034	04	B	