




EXISTING BLOCK PLAN

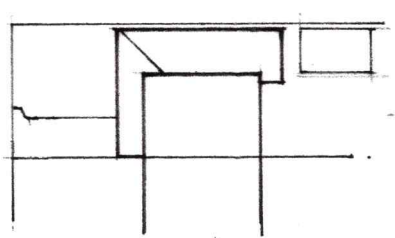

PROPOSED BLOCK PLAN

PROPOSED FRONT AND SIDE EXTENSION FOR GARAGE, UTILITY AND  
 EXTENDED LOUNGE AND PORCH AT 69 BALMORAL ROAD WHITEHAVEN  
 CA28 6UZ FOR MR N HARTLEY

EXISTING GF PLAN WITH EXISTING AND PROPOSED BLOCK PLANS  
 SCALE 1:50, 1:500 @A3  
 MAY 2026 NH/1

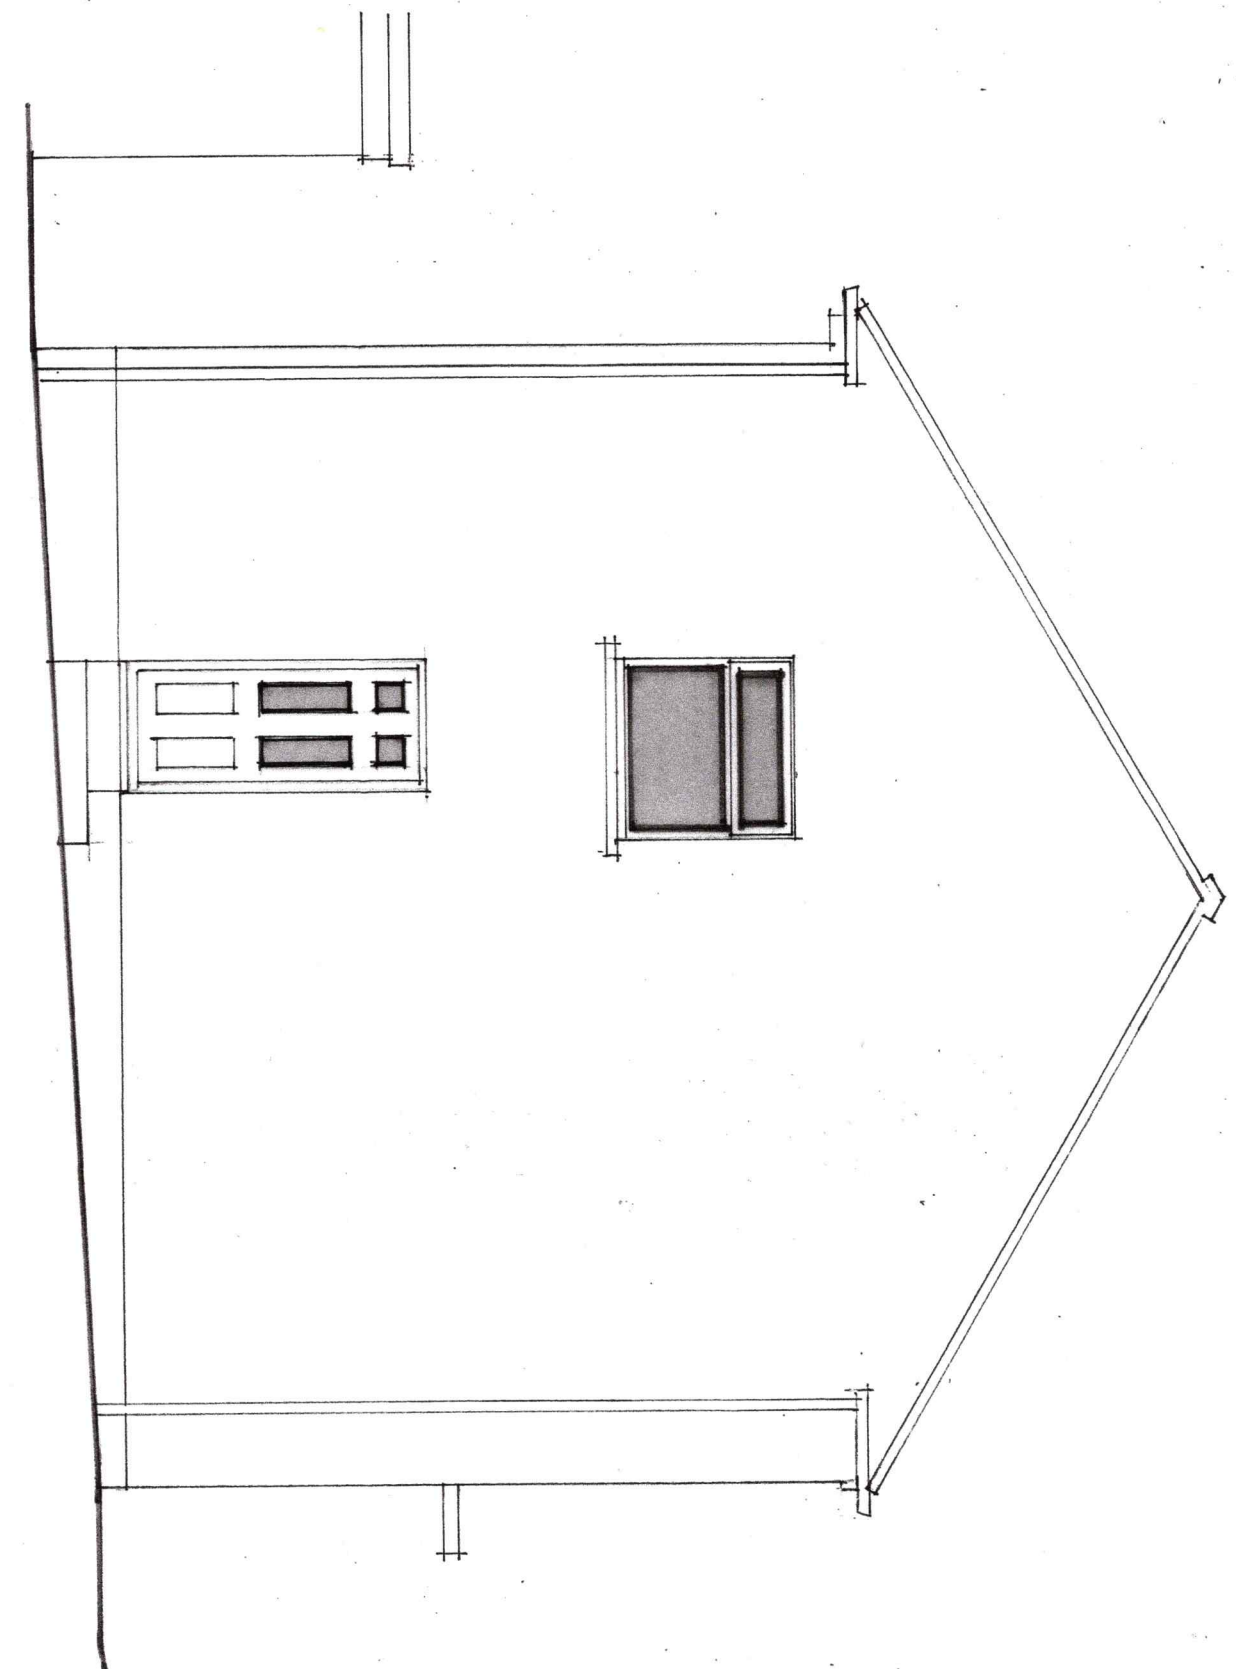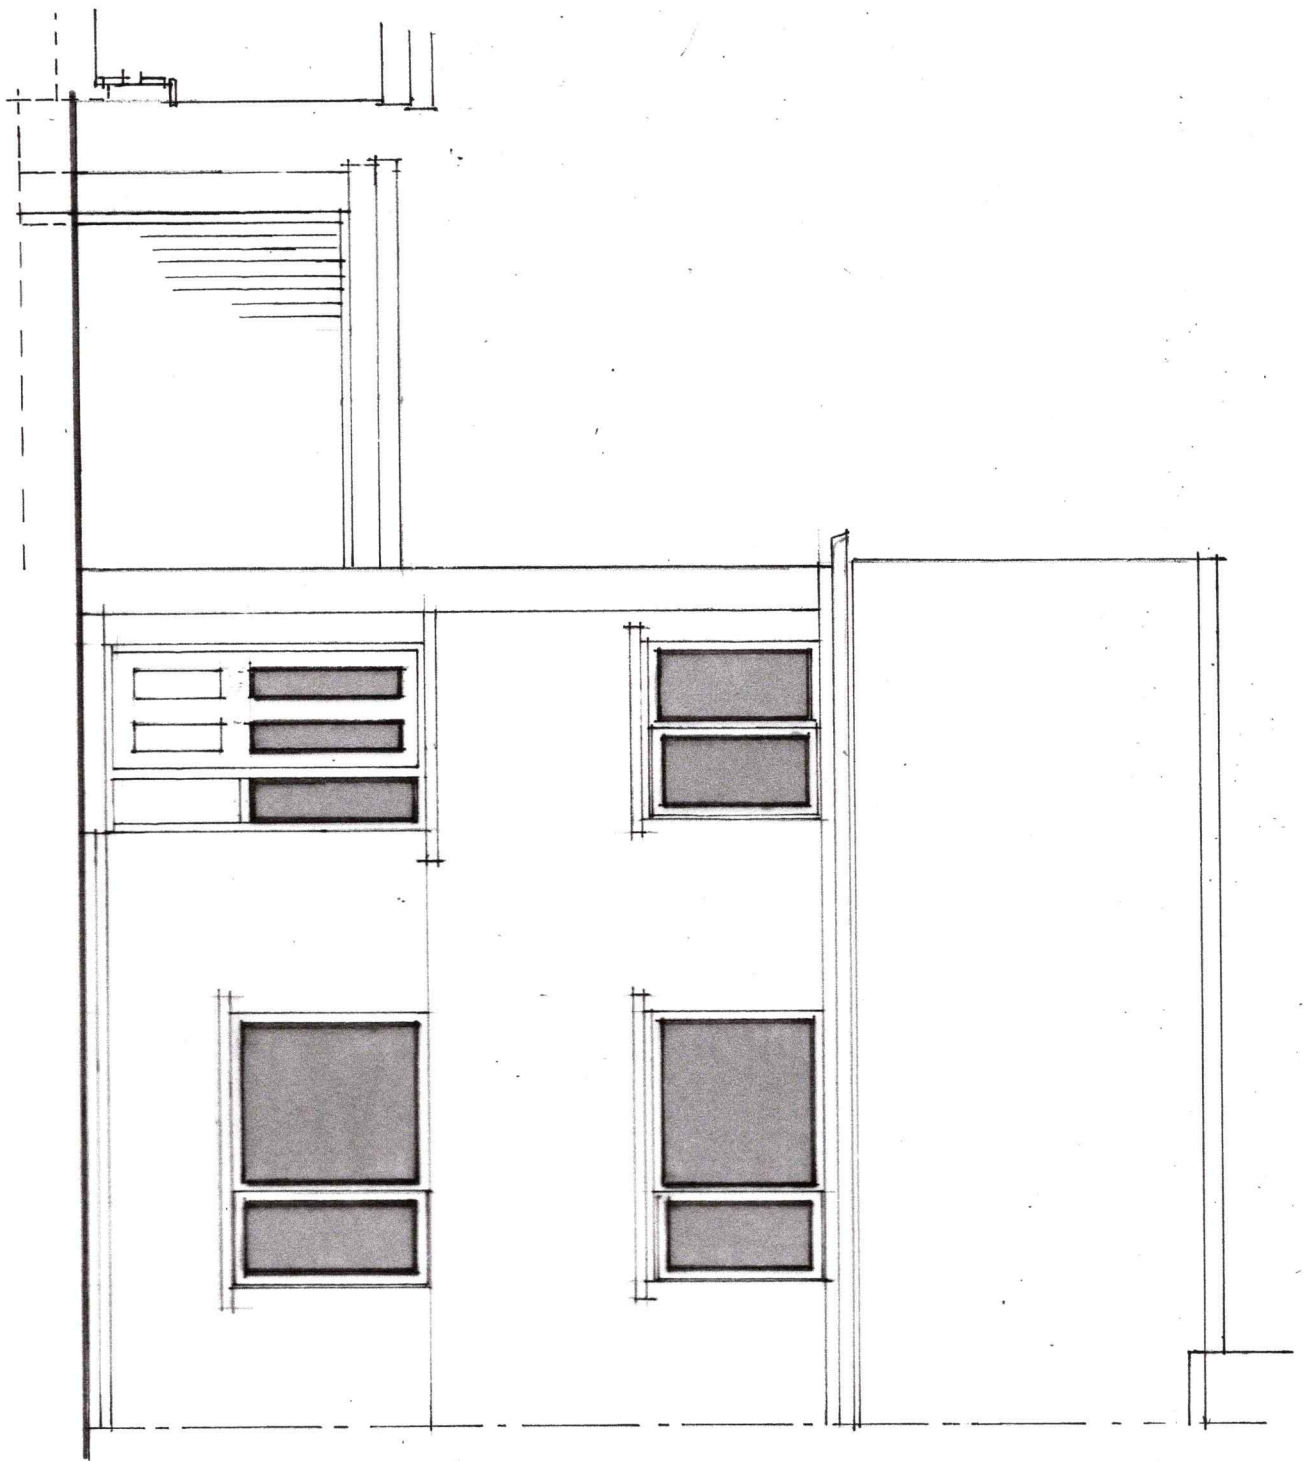


PROPOSED FRONT AND SIDE EXTENSION FOR GARAGE, UTILITY AND  
EXTENDED LOUNGE AND PORCH AT 69 BALMORAL ROAD WHITEHAVEN  
CA28 6UZ FOR MR N HARTLEY

EXISTING FRONT AND SIDE ELEVATIONS  
SCALE 1:50 @A3

MAY 2026

NH/2

GARAGE REDUCED  
BACK TO BS ASSAIGNED  
AS STAIRS.

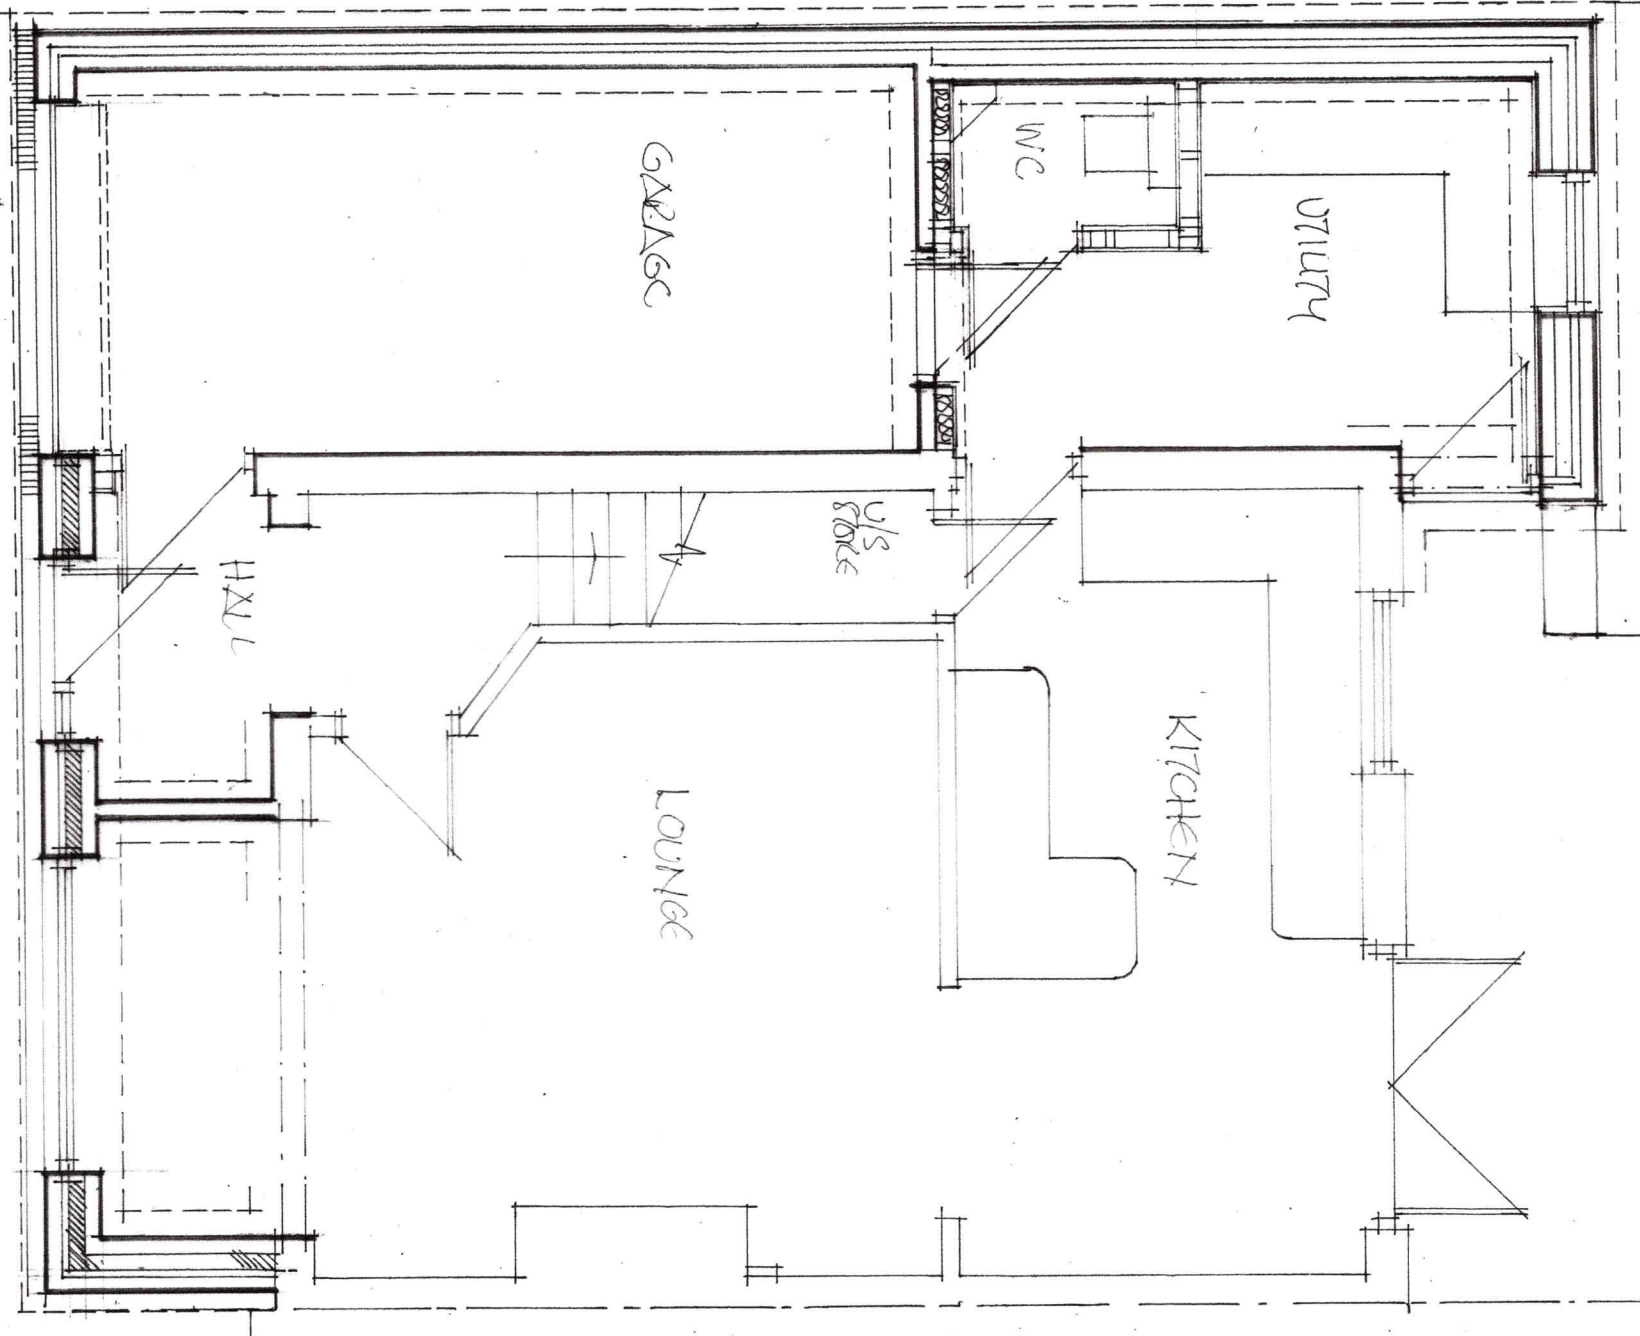


PROPOSED FRONT AND SIDE EXTENSION FOR GARAGE, UTILITY AND  
EXTENDED LOUNGE AND PORCH AT 69 BALMORAL ROAD WHITEHAVEN  
CA28 6UZ FOR MR N HARTLEY


PROPOSED GF PLAN  
SCALE 1:50 @ A3

MAY 2026

NH/3

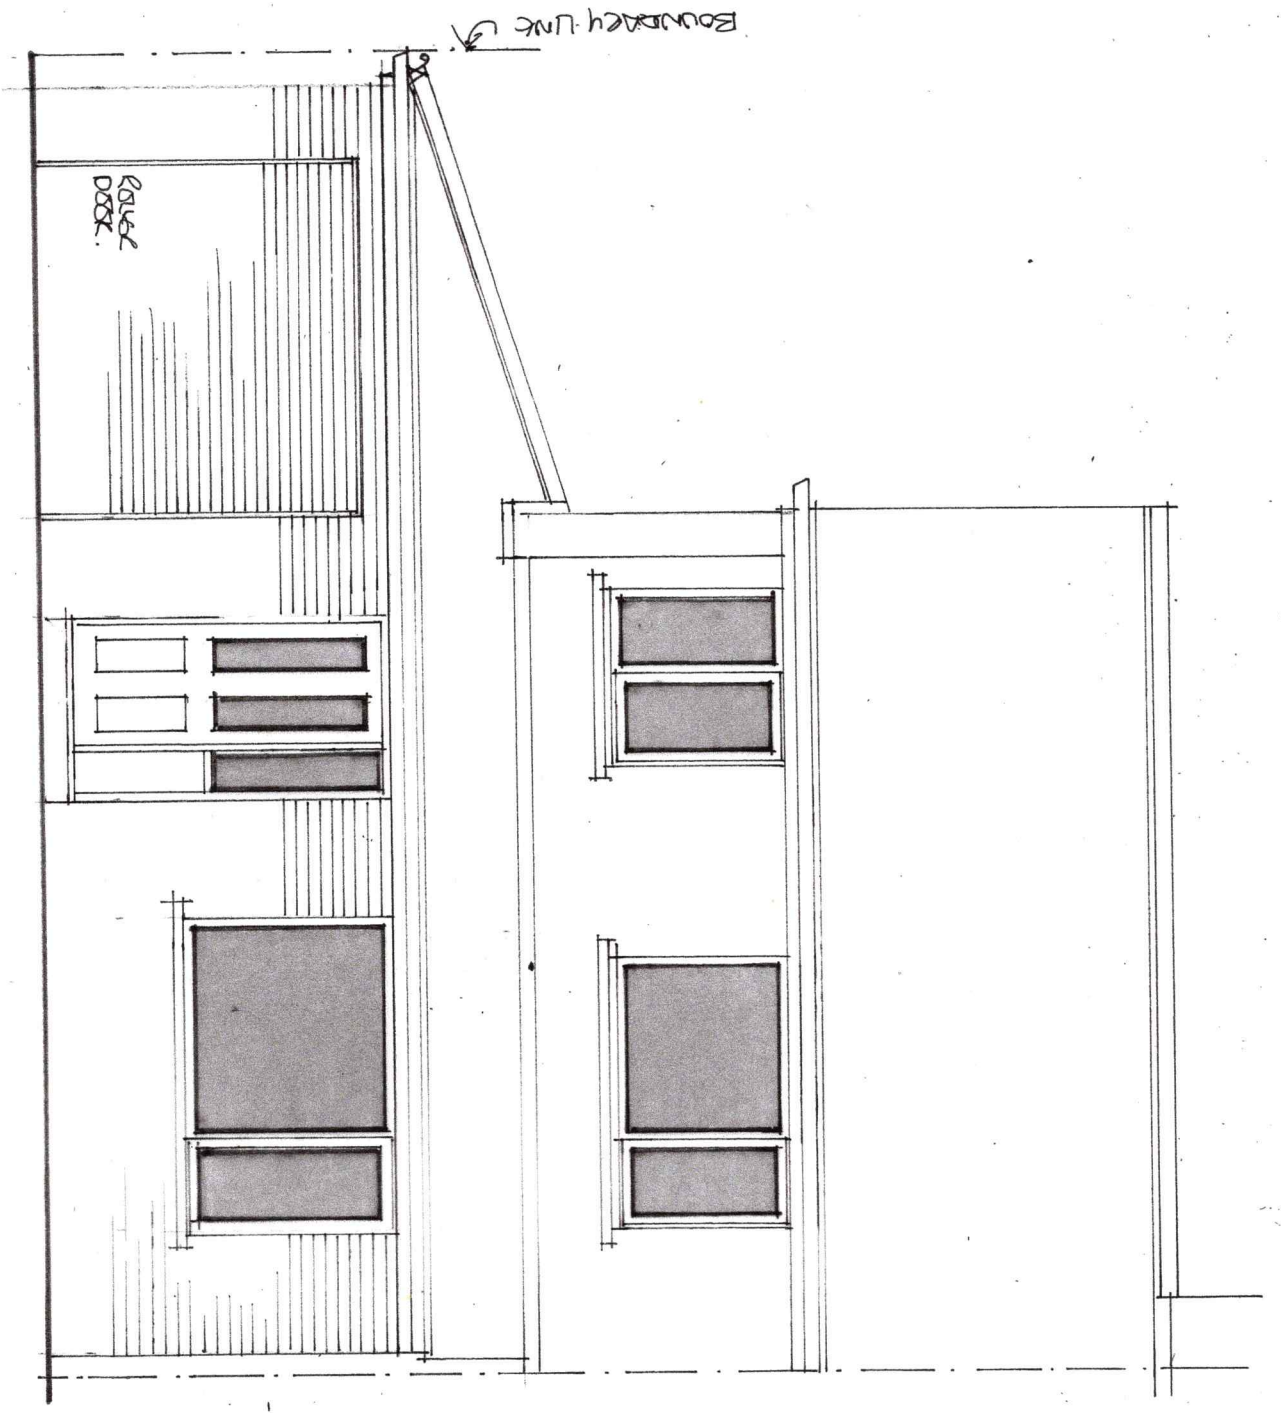

PROPOSED FRONT ELEVATION

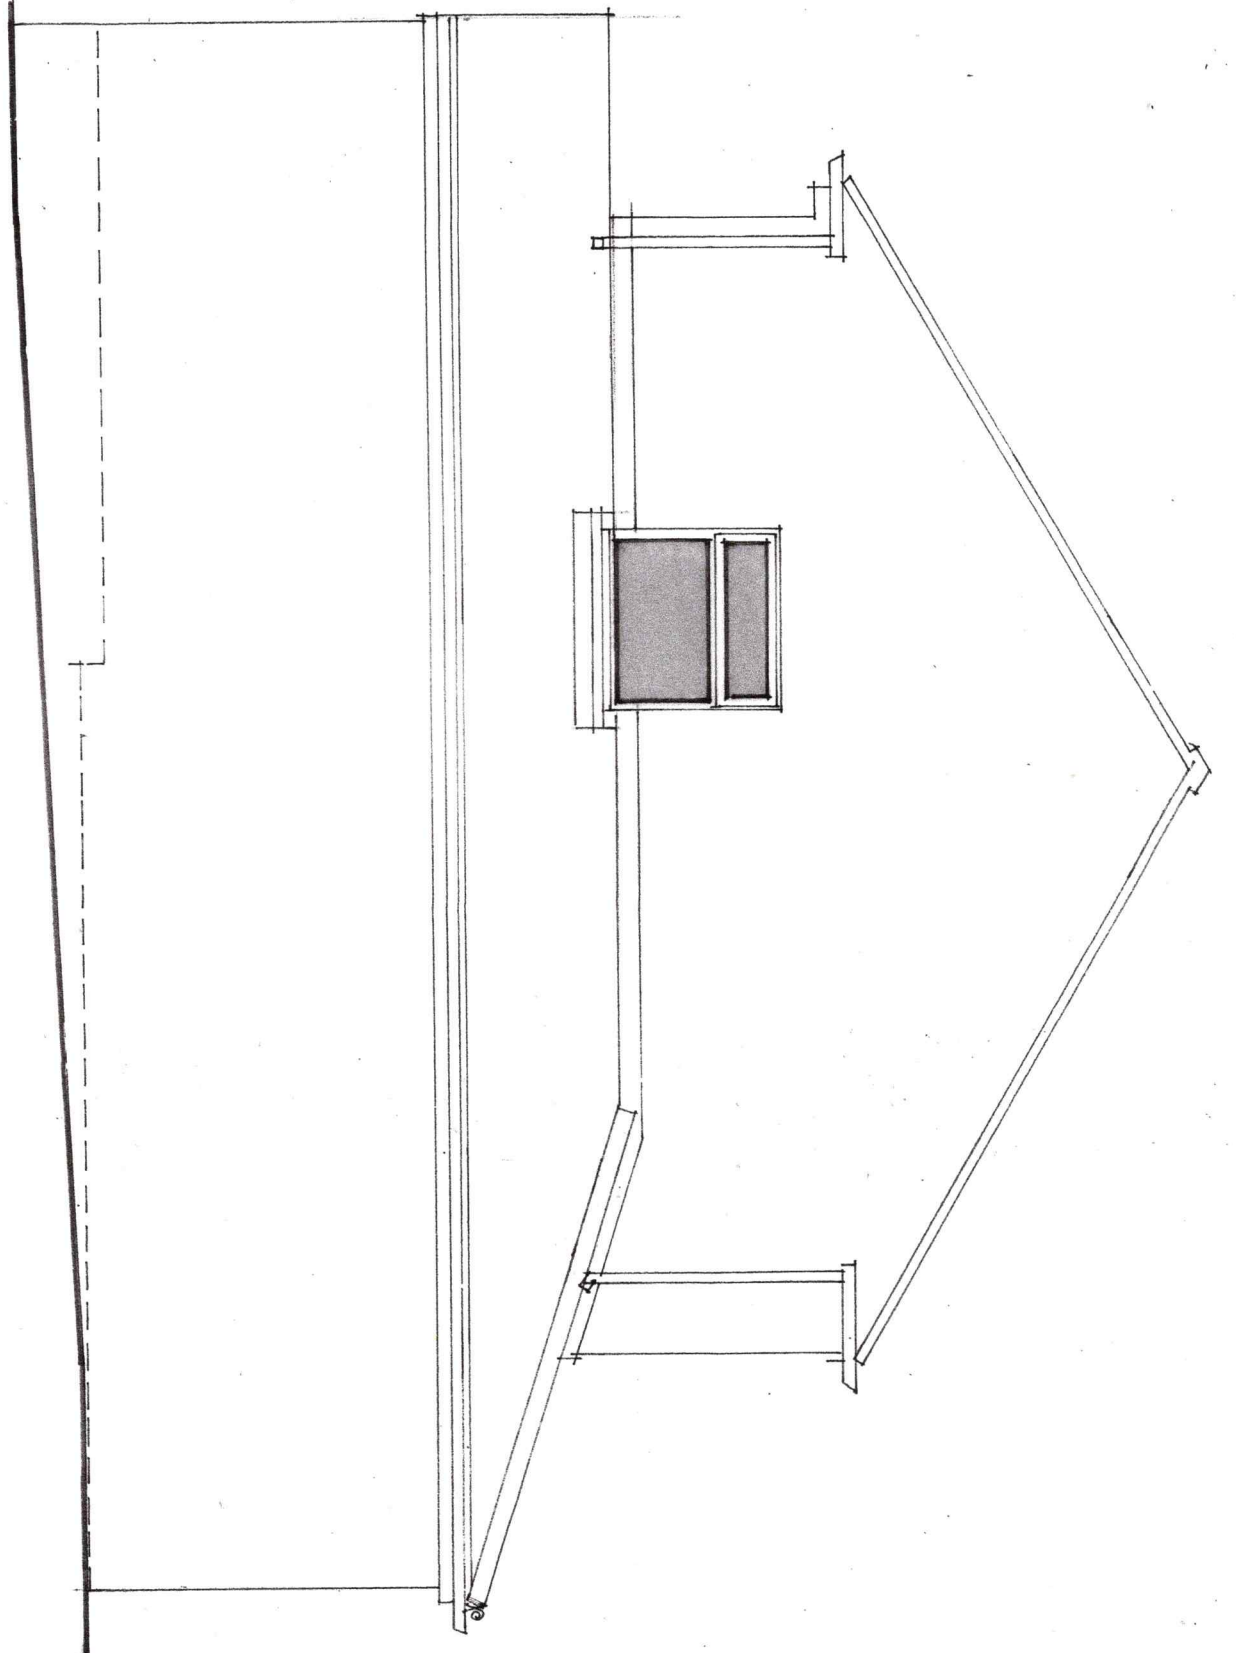


SIDE ELEVATION.

PROPOSED FRONT AND SIDE EXTENSION FOR GARAGE, UTILITY AND  
 EXTENDED LOUNGE AND PORCH AT 69 BALMORAL ROAD WHITEHAVEN CA28  
 6UZ FOR MR N HARTLEY

PROPOSED FRONT AND SIDE ELEVATIONS  
 SCALE 1:50 @A3 MAY 2026

NH/4

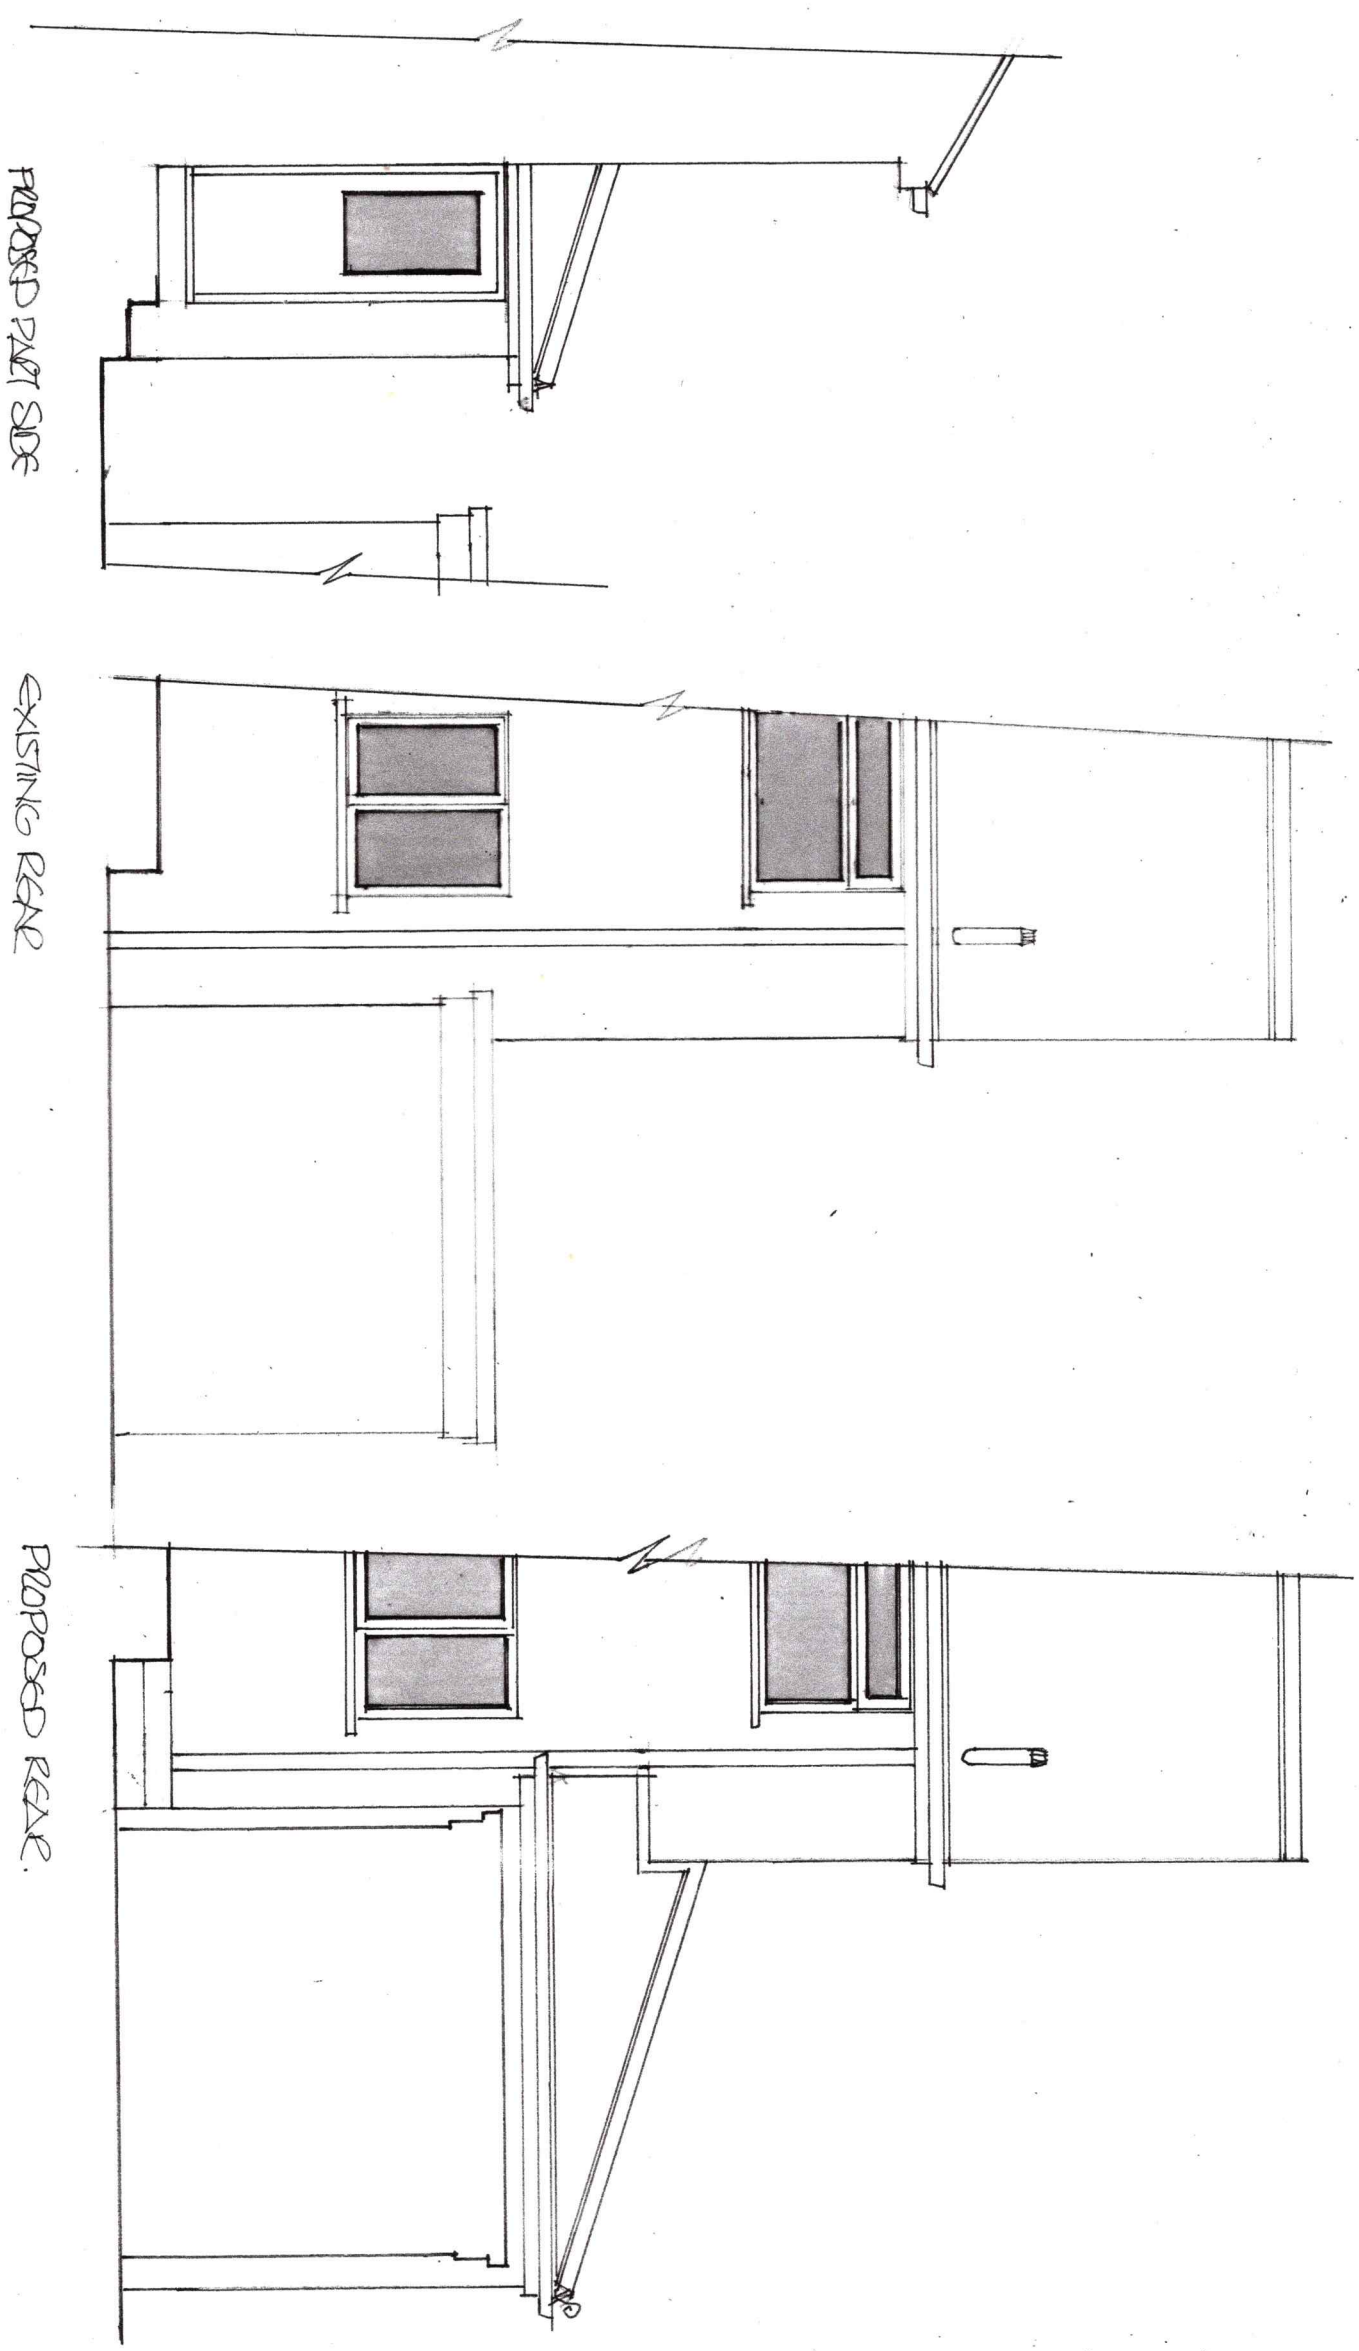

PROPOSED PART SIDE

EXISTING REAR

PROPOSED REAR

PROPOSED FRONT AND SIDE EXTENSION FOR GARAGE, UTILITY AND  
 EXTENDED LOUNGE AND PORCH AT 69 BALMORAL ROAD WHITEHAVEN CA28  
 6WZ FOR MR N HARTLEY

EXISTING AND PROPOSED REAR AND PARTSIDE ELEVATIONS  
 SCALE 1:50 @A3 MAY 2026 NH/5