



Do NOT Scale from this Drawing.
All measurements to be checked
on Site.

Principal contractor to provide
calculations and lintel details
for all new openings as required

- Electrical notes:
1. Double RCD socket to be installed
near the front warehouse doors.
 2. Trade counter display area - A3 amp
fused spur fitted in each corner above
ceiling tiles on lighting circuit (to aid
fitting cabinet lighting).
 3. Electrical supply to be provided to
island unit via floor channel.

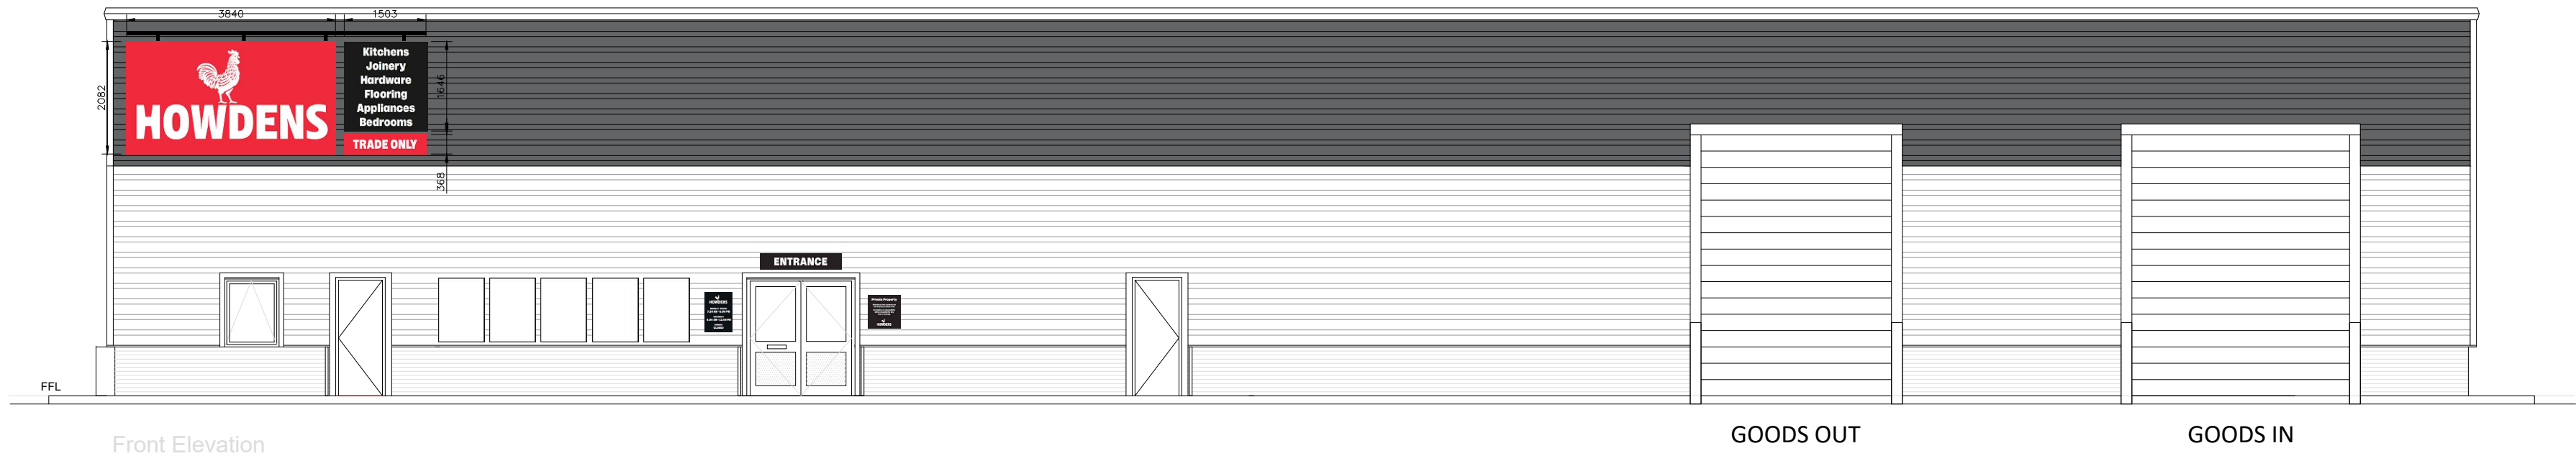


Front Elevation

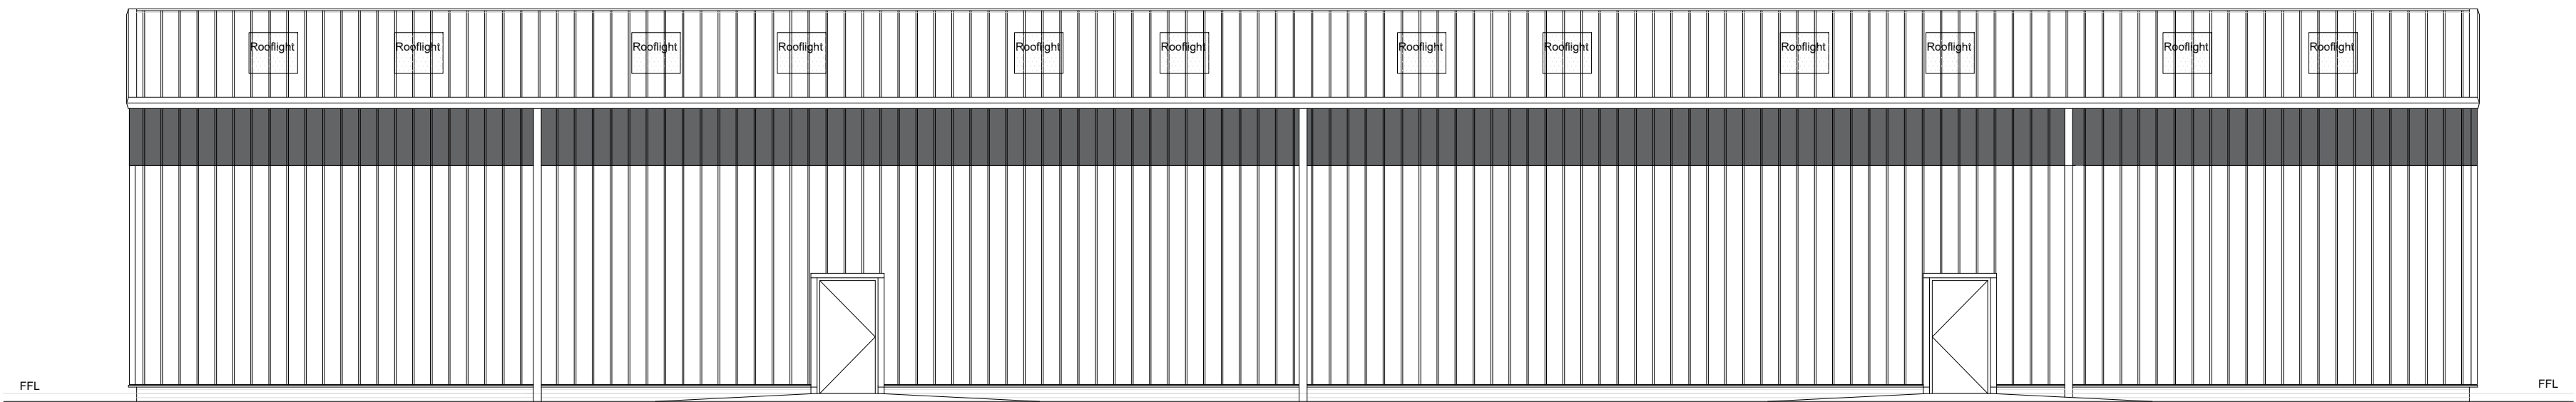


Rear Elevation



Side Elevation on GL1

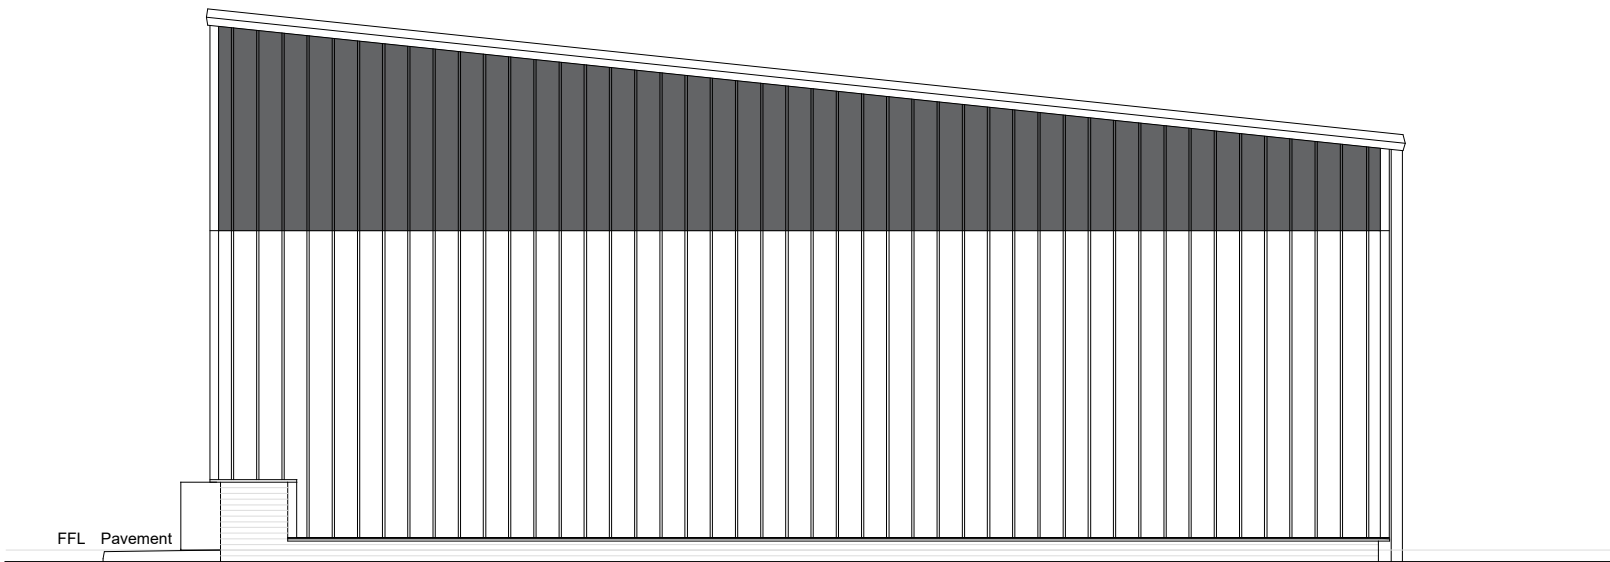

Side Elevation on GL7

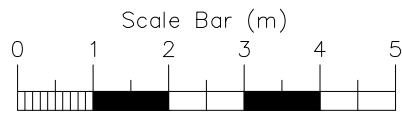

REVISIONS			
Rev	Date	Notes	By
	16Dec24	DRAWING CREATED	IRM
A	03Dec25	AC units relocated	IRM



Howden Joinery Properties Ltd
Ground Floor
Building 8, Croxley Park
Watford
Hertfordshire, WD18 8PX
Telephone: 01923 698800
Facsimile: 01923 698832

Location
HJ Whitehaven RLO
Block 2
Sneckyeat Industrial Estate
Sneckyeat Road
Whitehaven CA28 8PF

Drawing
PROPOSED ELEVATIONS
& SIGNAGE
DEPOT RLO

Project & Drawing Number
DK29_ELEV01

Revision
A

Date
03Jan25

Scale
1:100@A1

Drawn By
IRM