

Planning Sheet Notes:

Type and style of roof tiles and facing materials including external features such as canopies, cills, heads, fascia, windows and doors as site specification and to Local Authority Approval. **SHOWN INDICATIVE ONLY ON THIS PLAN**

Area Schedule - Finish

Name	Area	Area Sq Ft
Ground Floor GIA	40.49 m ²	435.82 SF
First Floor GIA	40.48 m ²	435.72 SF
	80.97 m ²	871.54 SF

NDSS Bedroom Schedule

Name	Area	NDSS Minimum
Bed 1	15.76 m ²	11.5m ²
Bed 2	13.90 m ²	11.5m ²
	29.66 m ²	

NDSS Store Schedule



Name	Area
St	0.54 m ²
St	0.83 m ²
	1.37 m ²

NDSS allowance for wardrobe space to be counted as storage for this type is calculated at 2.2m²

NDSS Minimum Storage area for 2 storey 2B4P equals 2m²

Total Storage with a head height above 1.5m within type equals 3.57m²

(Although larger, understairs storage can only be counted as 1m² towards NDSS requirements.)

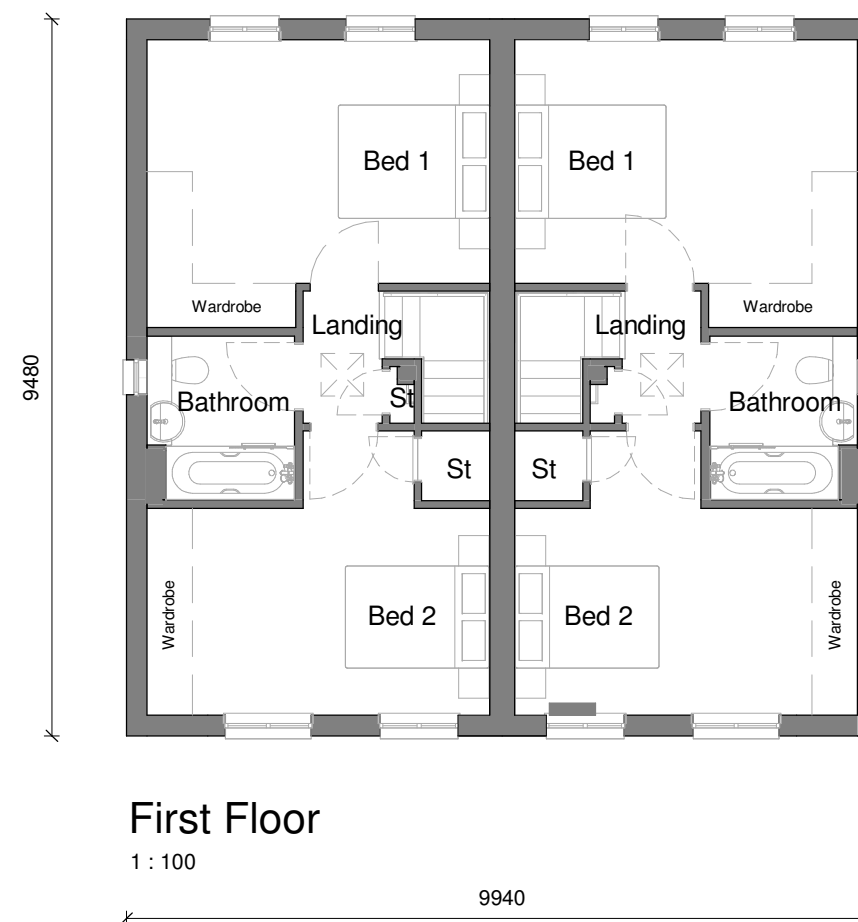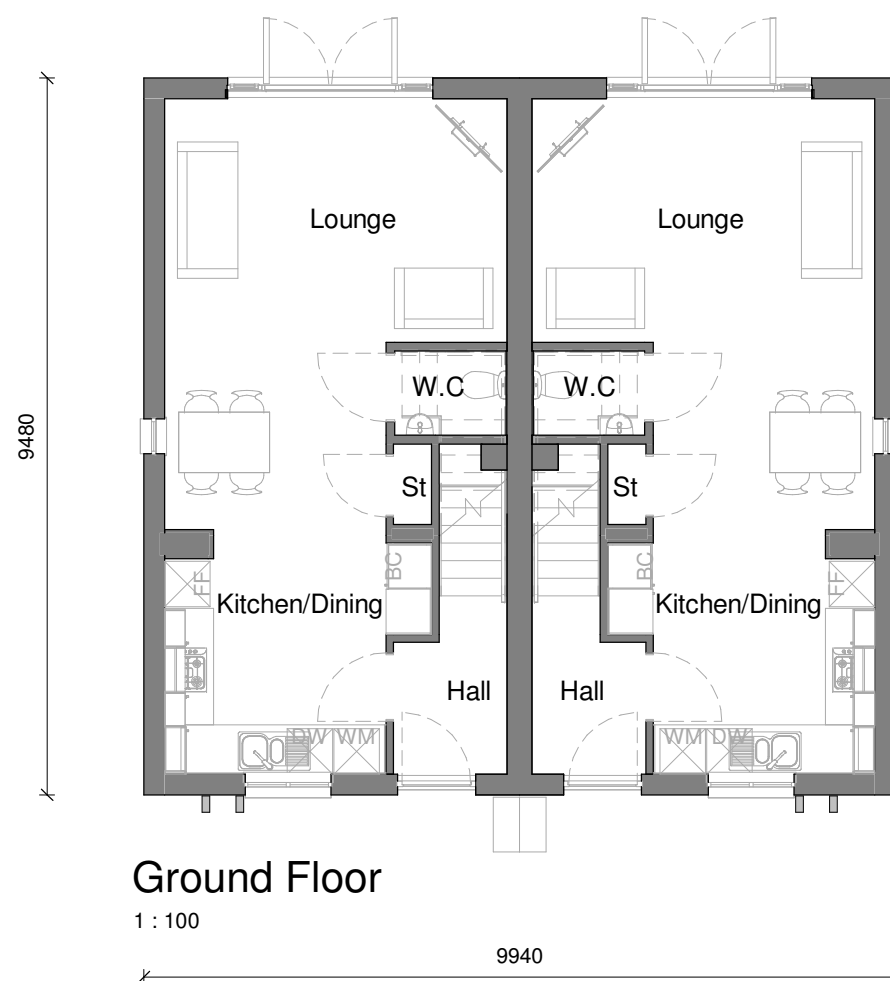

General Comments:

All Dimensions In Millimetres U.O.S
All Dimensions ±1mm U.O.S
Do Not Scale Off Drawings
If In Doubt Ask

The Drawing And Any Information Or Descriptive Matter Set Hereon Is The Confidential Property Of Ilke Homes, And Must Not Be Disclosed, Loaned, Copied Or Used For Manufacture, Tendering Or Any Other Purpose Without The Prior Consent In Writing Of Ilke Homes.



ilke
HOMES

Ilke Homes Ltd
Flaxby Industrial Estate
Flaxby
Knaresborough
HG5 0XJ

Telephone: 01423 860108
Email: Admin@ilkehomes.co.uk

Name:

Date:

Sheet Title: Planning Drawings

Drawn By:

RH

03/04/2020

Pack Title: Holt Grey/White Render Pack

Checked By:

MT

03/04/2020

Drw No: HOL001-KKA-A-ZZ-DR-AR-0001

Rev
5

Approved By:

Approver

03/04/2020


Scale: As indicated

Sheet Number: 201



Front Elevation

1 : 100

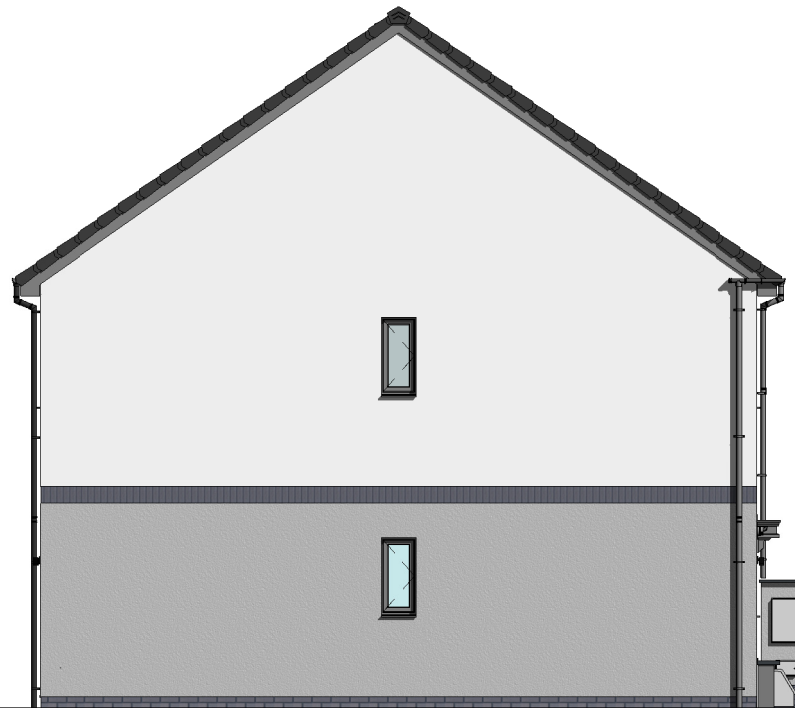


Left Elevation

1 : 100



Rear Elevation

1 : 100

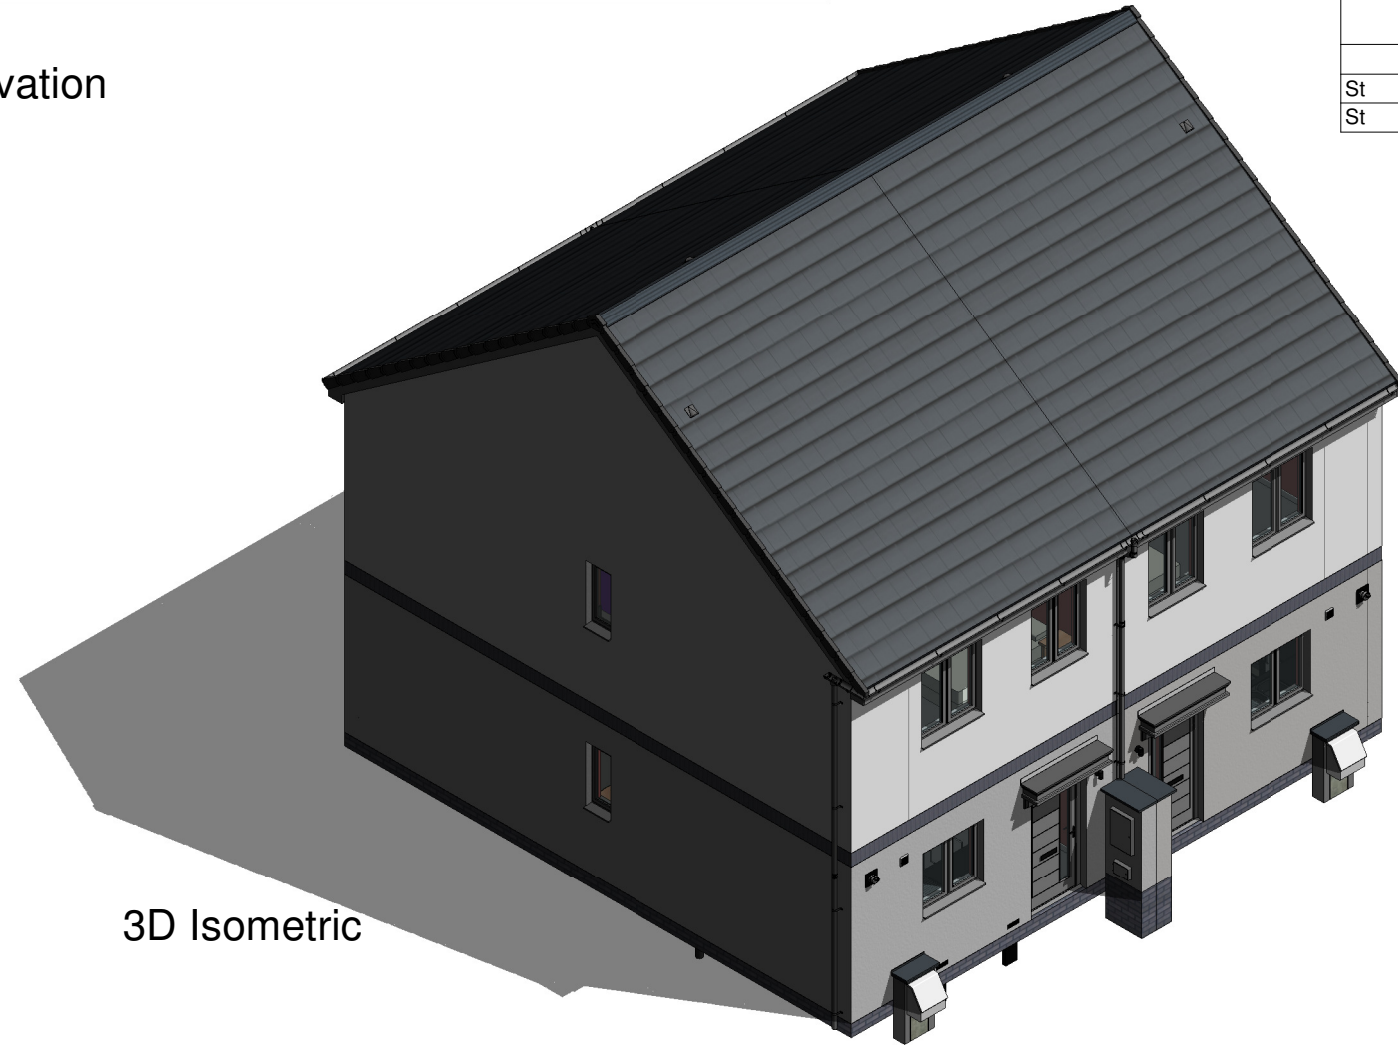

3D Isometric

Planning Sheet Notes:

Type and style of roof tiles and facing materials including external features such as canopies, cills, heads, fascias, windows and doors as site specification and to Local Authority Approval. SHOWN INDICATIVE ONLY ON THIS PLAN

Area Schedule - Finish

Name	Area	Area Sq Ft
Ground Floor GIA	40.49 m ²	435.82 SF
First Floor GIA	40.48 m ²	435.72 SF
	80.97 m ²	871.54 SF

NDSS Bedroom Schedule

Name	Area	NDSS Minimum
Bed 1	15.76 m ²	11.5m ²
Bed 2	13.90 m ²	11.5m ²
	29.66 m ²	

NDSS Store Schedule

Name	Area
St	0.54 m ²
St	0.83 m ²
	1.37 m ²



Ilke Homes Ltd
 Flaxby Industrial Estate
 Flaxby
 Knaresborough
 HG5 0XJ
 Telephone: 01423 860108
 Email: Admin@ilkehomes.co.uk

General Comments:

All Dimensions In Millimetres U.O.S
 All Dimensions ±1mm U.O.S
 Do Not Scale Off Drawings
 If In Doubt Ask

The Drawing And Any Information Or Descriptive Matter Set Hereon Is The Confidential Property Of Ilke Homes, And Must Not Be Disclosed, Loaned, Copied Or Used For Manufacture, Tendering Or Any Other Purpose Without The Prior Consent In Writing Of Ilke Homes.



	Name:	Date:	Sheet Title: Planning drawing Continued	
Drawn By:	Author	07/02/20	Pack Title: Holt Grey/White Render Pack	
Checked By:	Checker	07/02/20	Drw No: HOL001-KKA-A-ZZ-DR-AR-0001	Rev 5
Approved By:	Approver	07/02/20	Scale: As indicated	Sheet Number: 202