


Notes

Do not scale from this drawing. If in need of further detail, refer back to the Technical Department.



FRONT ELEVATION


340 - will be attached to a variety of others unit types, refer to site layout

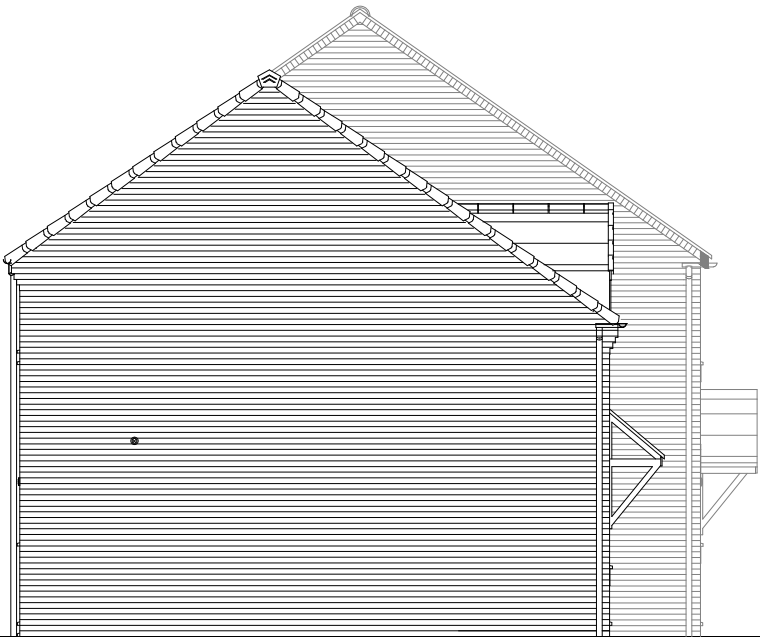


SIDE ELEVATION




REAR ELEVATION

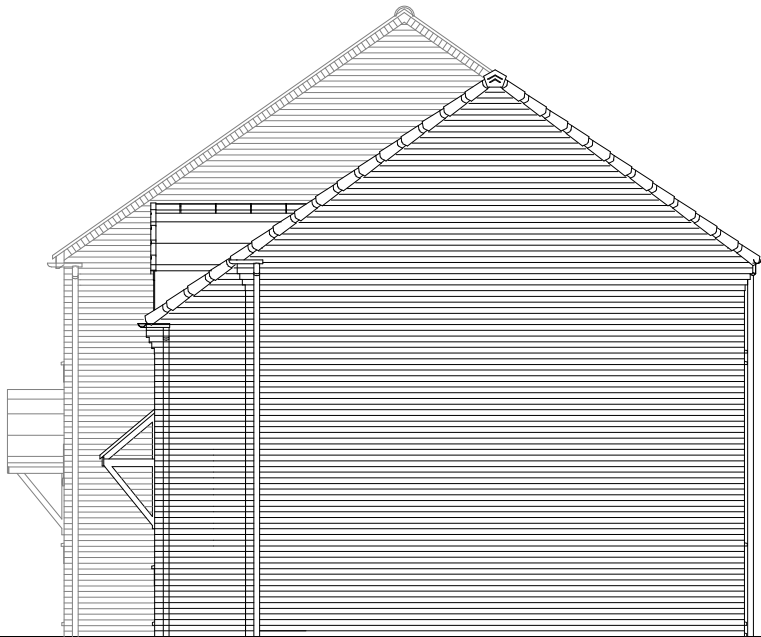

SIDE ELEVATION

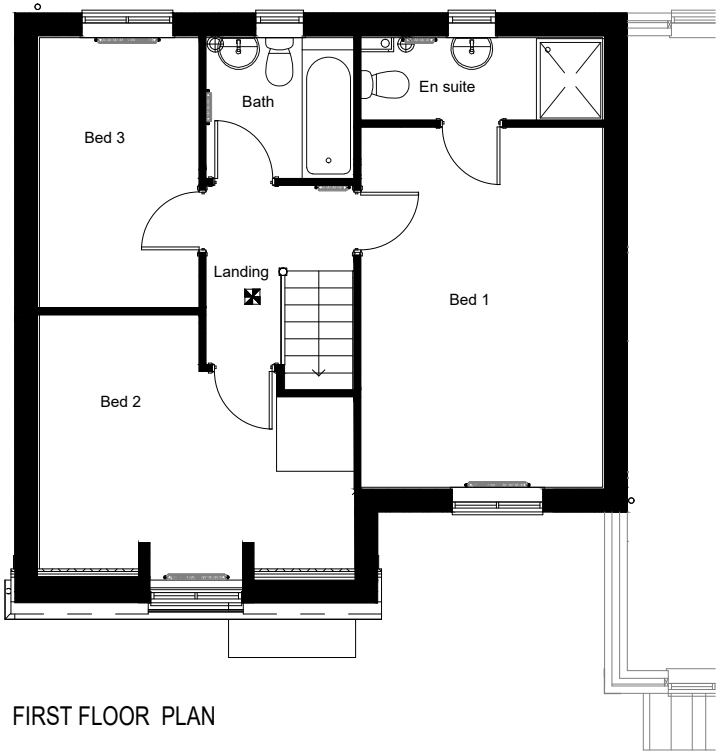


FIRST FLOOR PLAN

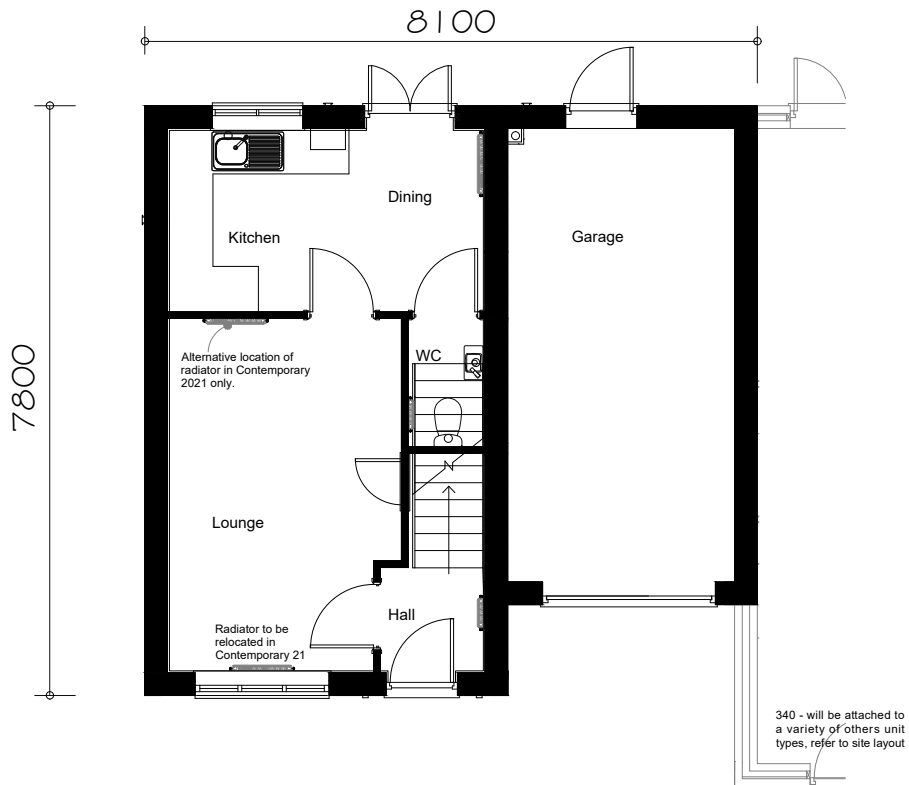

GROUND FLOOR PLAN

340 - will be attached to a variety of others unit types, refer to site layout

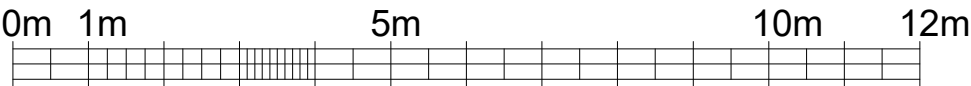

FLOOR AREA
77.96m², 839ft²

C09	Patio door updated to show even split	08.01.24
C08	Wn3 updated to flying mullion, patio door size updated	21.08.23
C07	Personnel door position corrected	17.01.23
C06	Extract vents shown in correct positions	25.10.22
C05	Down pipe added	15.08.22
C04	Garage door style updated	20.06.22
C03	Garage door style amended. Soldier course added below window	04.01.22
C02	Canopy style corrected	08.06.21
C01	Issued for construction	21.05.21
P01	Initial issue	22.03.21
Rev.	Comments	Date

gleeson

Gleeson Homes (Head Office)
Unit 5, Europa Court | Sheffield Business Park | Sheffield |
South Yorkshire | S9 1XE

01142 612900

www.gleesonhomes.co.uk

Project:
340 House Type
Urban

Title:
Planning Drawing

Scale: 1:100 @ A2	Date: 22.03.21	Drawn: JJ	Checked: DR
----------------------	-------------------	--------------	----------------

Drawing No: 21-340-U-0001	Revision: C09
------------------------------	------------------