

Notes

Do not scale from this drawing. If in need of further detail, refer back to the Technical Department.




FRONT ELEVATION




SIDE ELEVATION




REAR ELEVATION

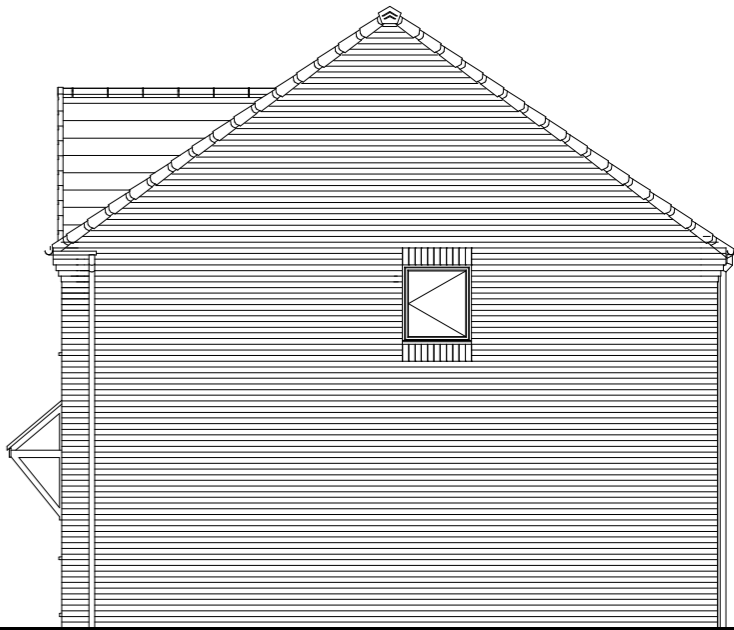

SIDE ELEVATION

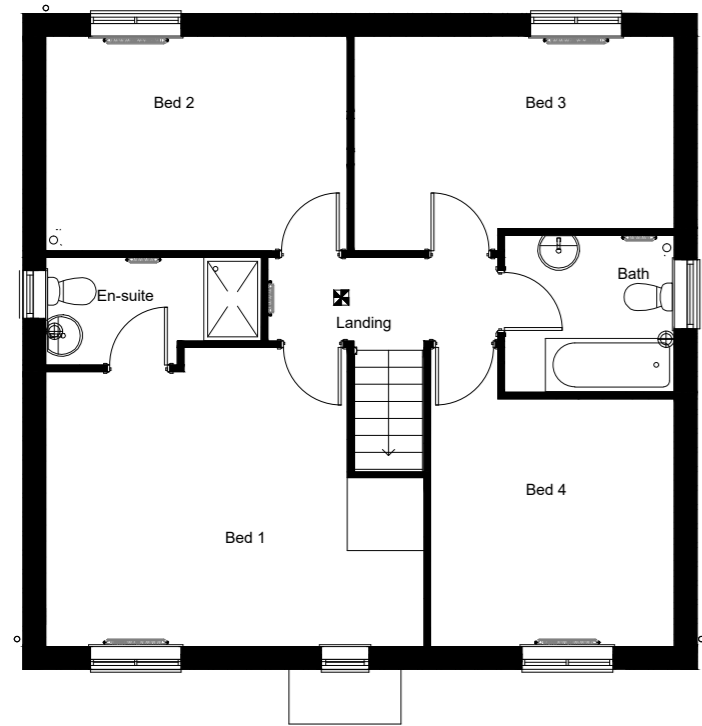


FIRST FLOOR PLAN

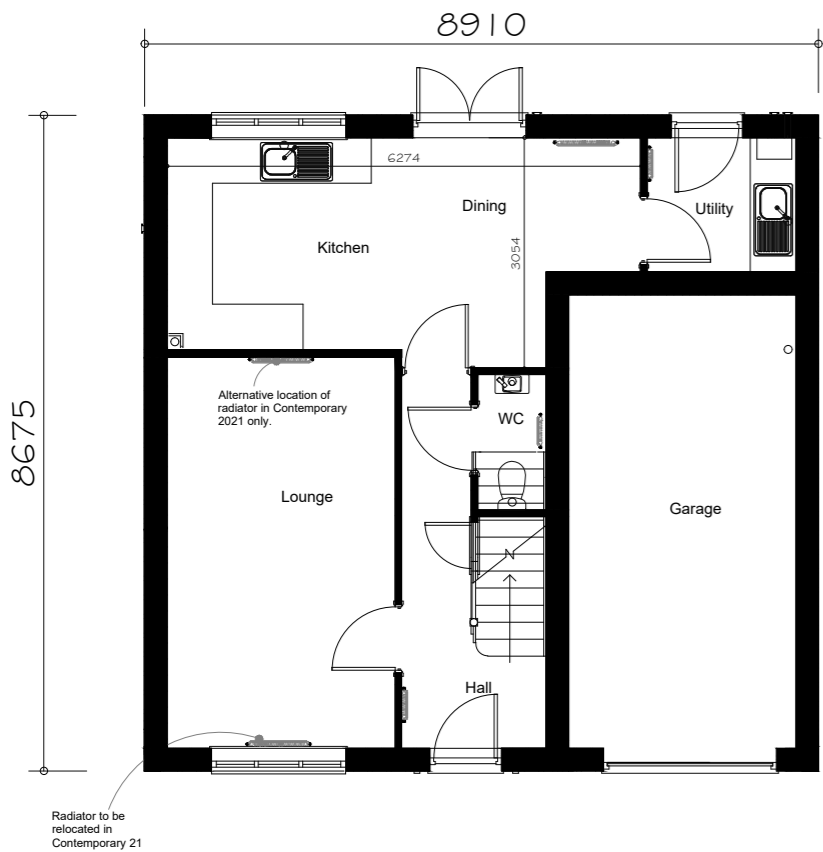

GROUND FLOOR PLAN

FLOOR AREA
113.45m², 1221ft²

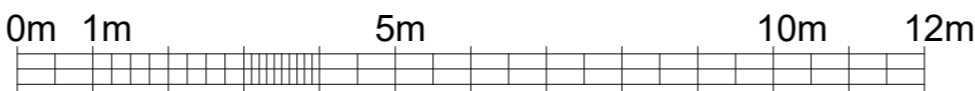

C07	Personnel door position corrected	17.01.23
C06	Extract vents shown in correct positions	25.10.22
C05	Garage door style updated	20.06.22
C04	Front door style amended	10.01.22
C03	En-suite window shown correctly in plan	14.12.21
C02	Canopy style corrected	08.06.21
C01	Issued for construction	21.05.21
P01	Initial issue	22.03.21
Rev.	Comments	Date

gleeson

Gleeson Homes (Head Office)
Unit 5, Europa Court | Sheffield Business Park | Sheffield |
South Yorkshire | S9 1XE
01142 612900
www.gleesonhomes.co.uk

Project: 435 House Type Urban			
Title: Planning Drawing			
Scale: 1:100 @ A2	Date: 22.03.21	Drawn: JJ	Checked: DR
Drawing No: 21-435-U-0001			Revision: C07