


FIRST FLOOR PLAN

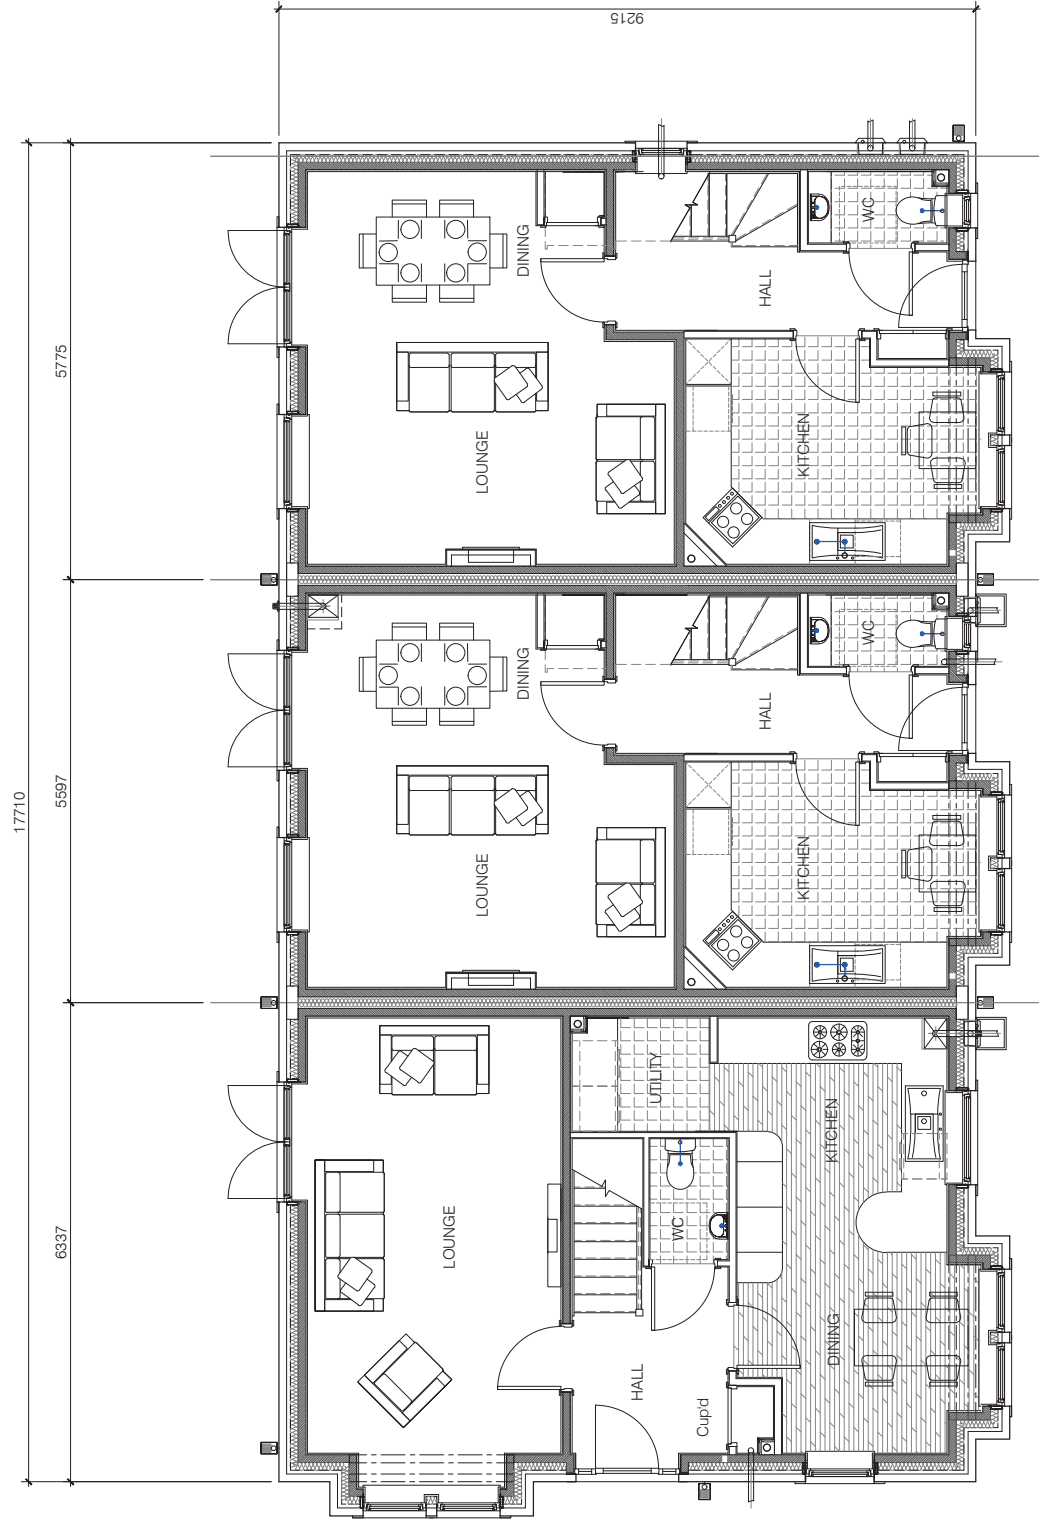

GROUND FLOOR PLAN


**MANNINGELLIOTT**  
PARTNERSHIP  
Chartered Architects &  
Designers  
Marsh TERA, Suite 1  
Conquer Road, Perth  
Central City 150A  
T: 01753 858 800  
info@manningelliott.co.uk  
www.manningelliott.co.uk

**FLOOR PLANS**  
DIDCOT / BAINBRIDGE (2)


Area:  
Bainbridge House: 88.7 sq m (955 sq ft)  
Didcot House: 96.2 sq m (1057 sq ft)

Scale: @ A1/25  
1:50/100


Drawing number:  
TERA S101-110

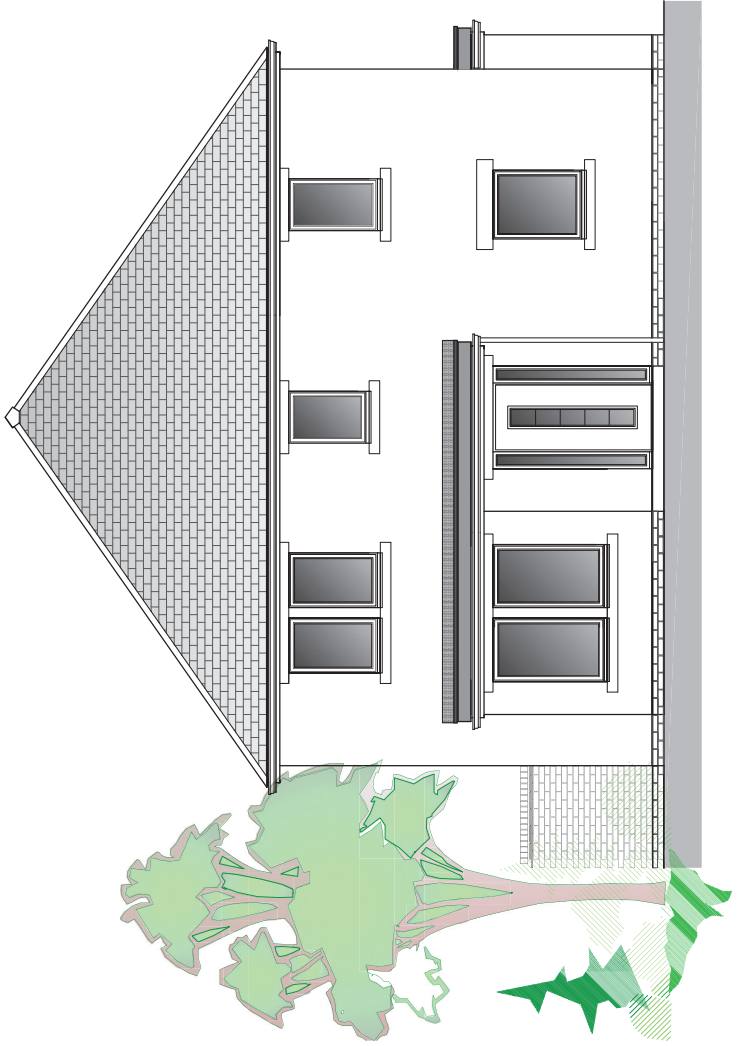


FRONT ELEVATION

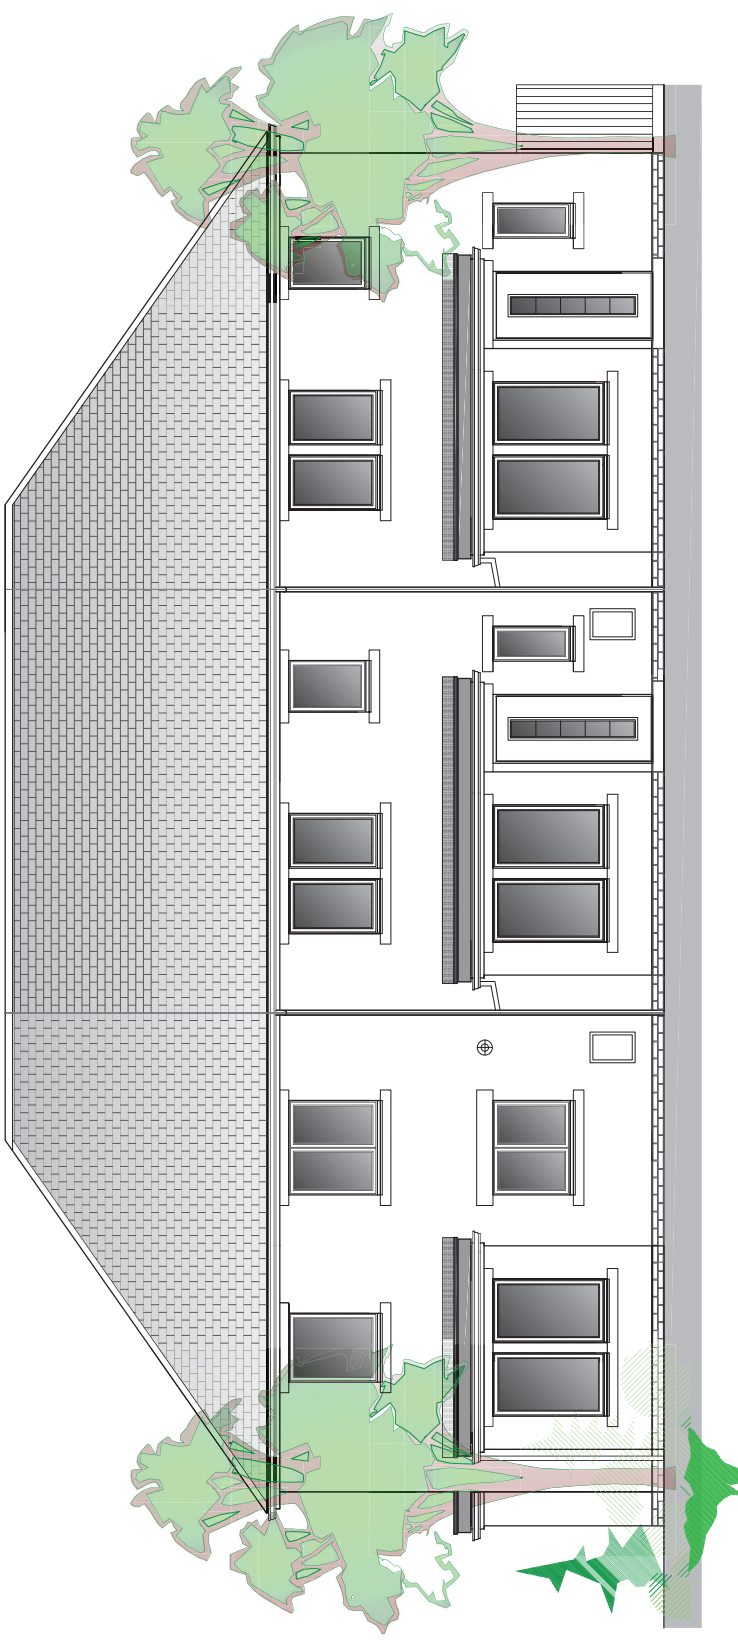

FRONT ELEVATION

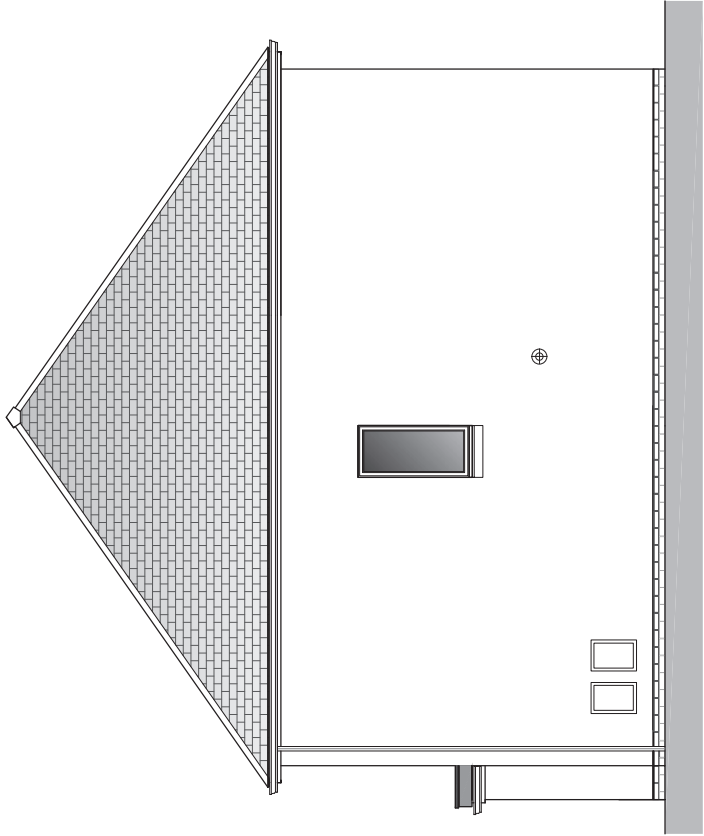

SIDE ELEVATION

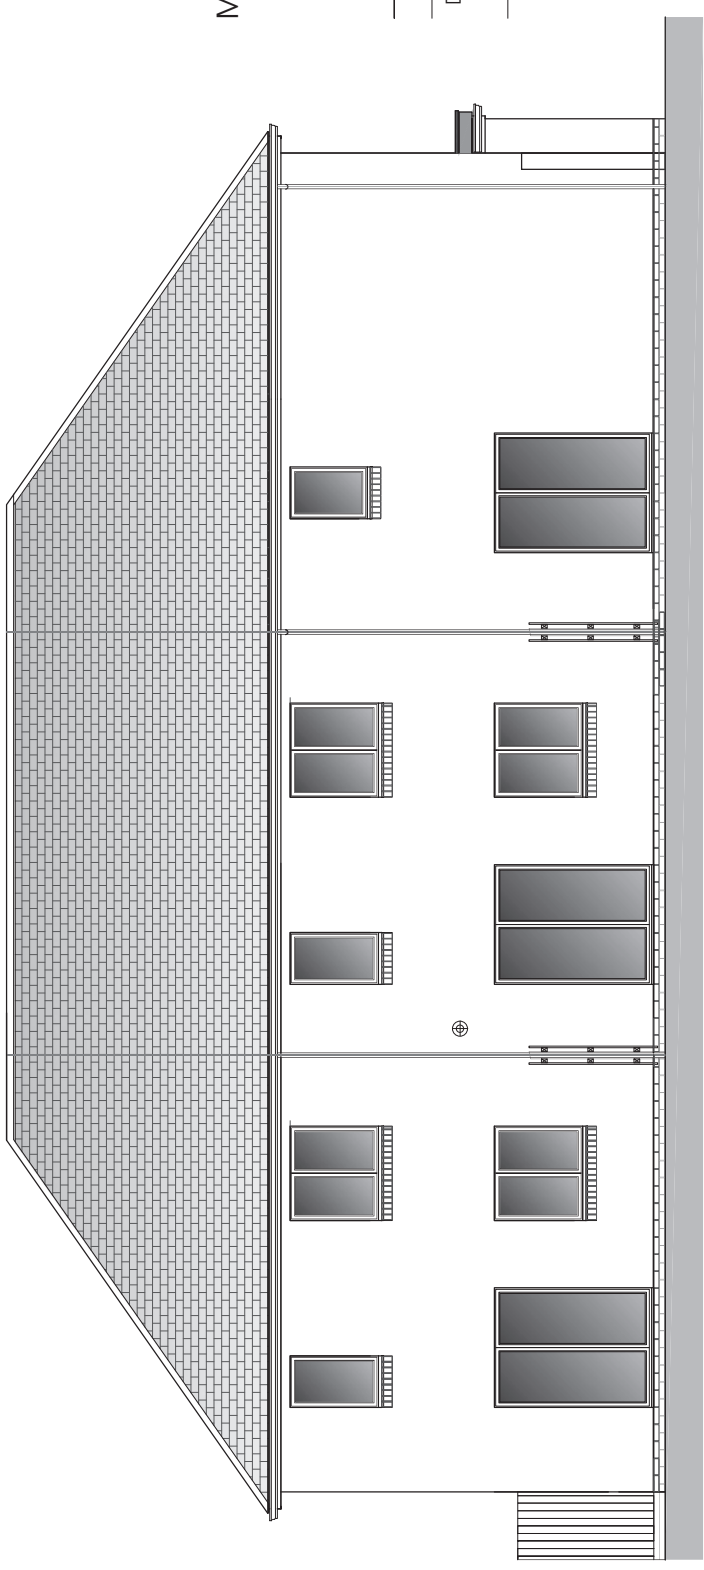

REAR ELEVATION

MANNINGELLIOTT  
PARTNERSHIP

Chartered Architects &  
Designers

Mansell TERA, Suite 1  
Cannon Street  
London EC3A 3DF  
t: 0202 863800  
e: [info@manningelliott.co.uk](mailto:info@manningelliott.co.uk)  
[www.manningelliott.co.uk](http://www.manningelliott.co.uk)

ELEVATIONS

DIDCOT / BAINBRIDGE (2)

scale @ A1/A3:  
1:50/100

drawing number:  
TER A S101-160