



NOTE
 +2.029 EXISTING LEVELS
 E3.300 PROPOSED LEVELS

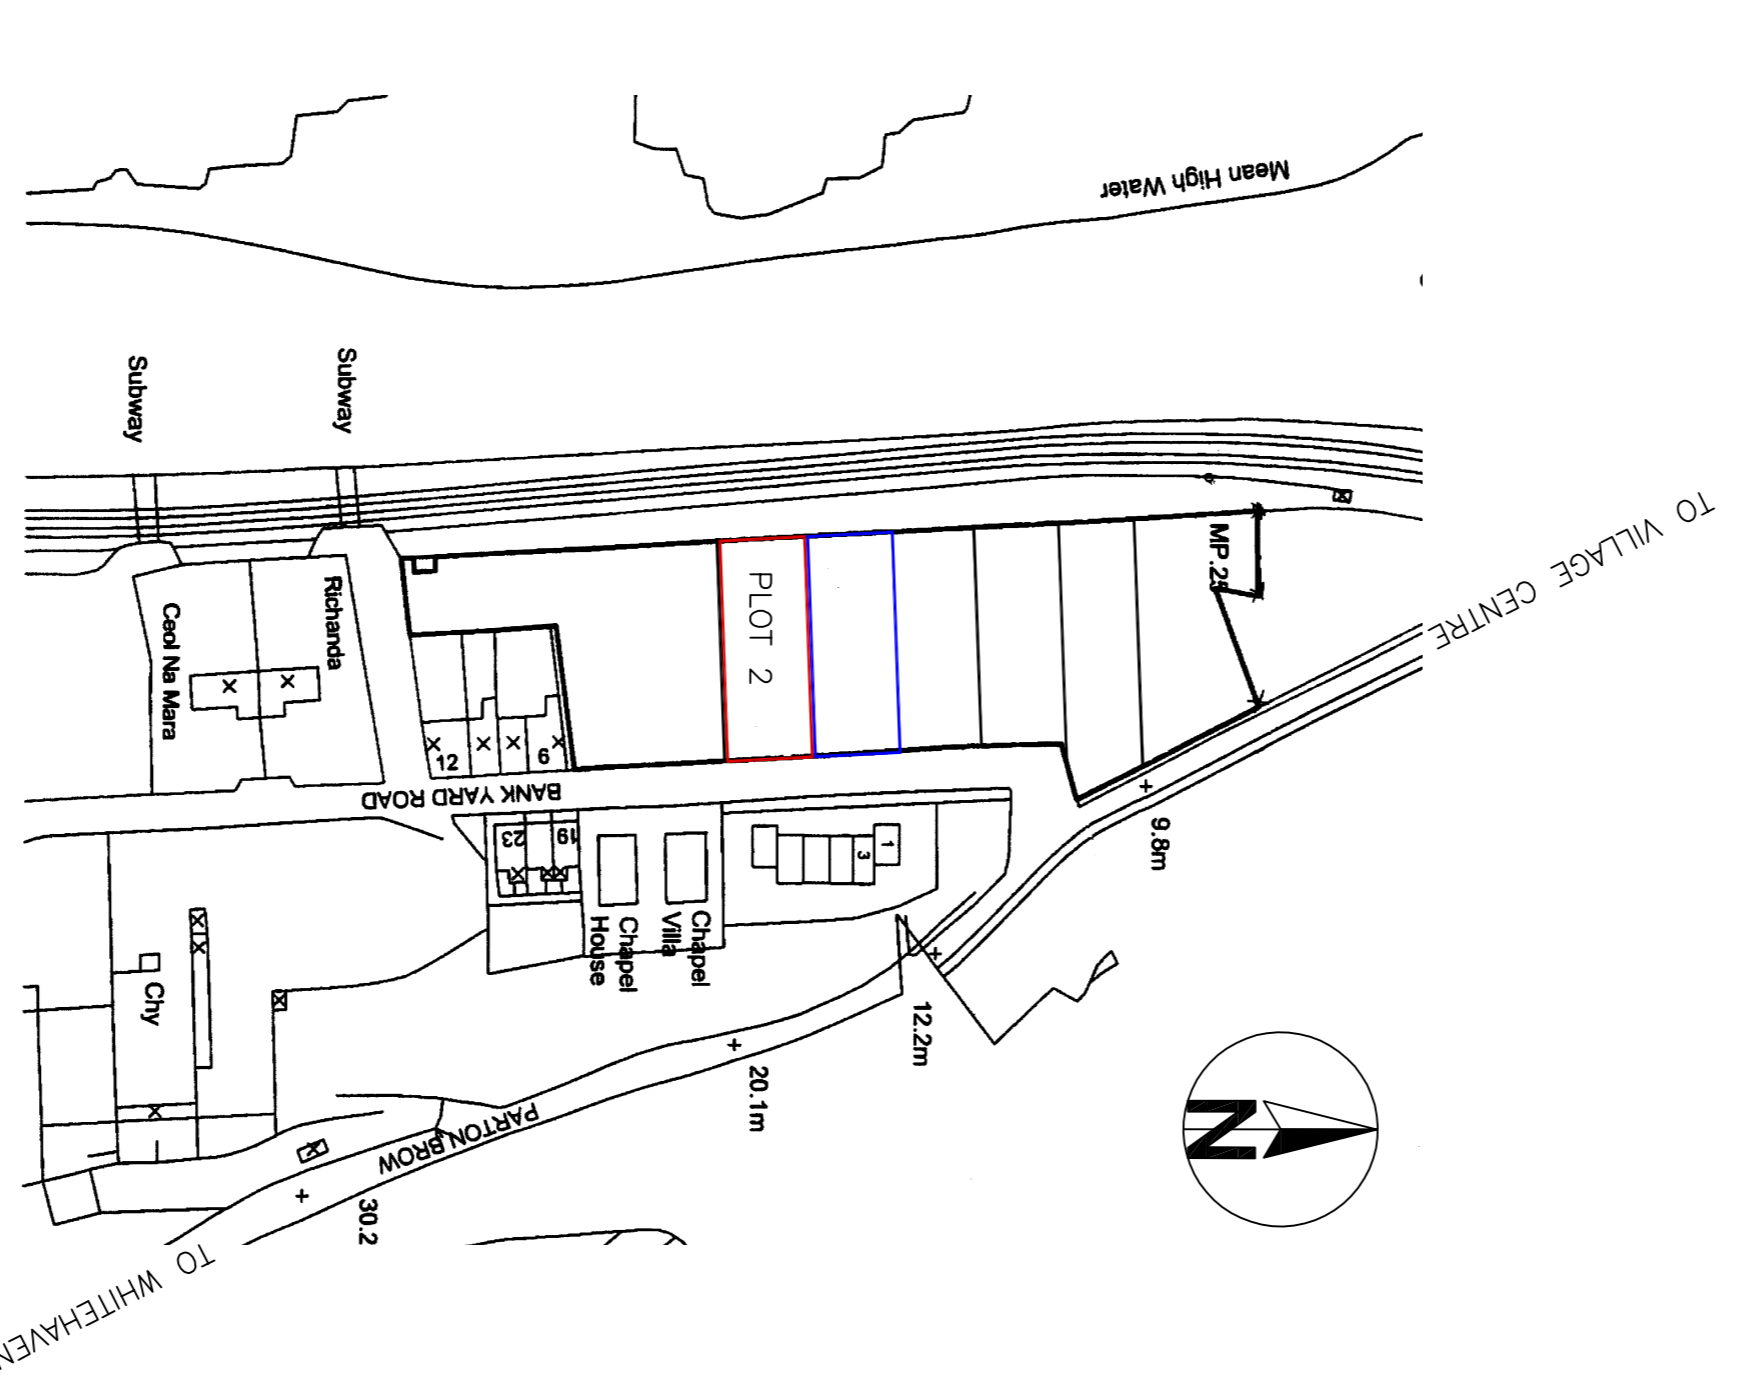

LOCATION PLAN 1:1250

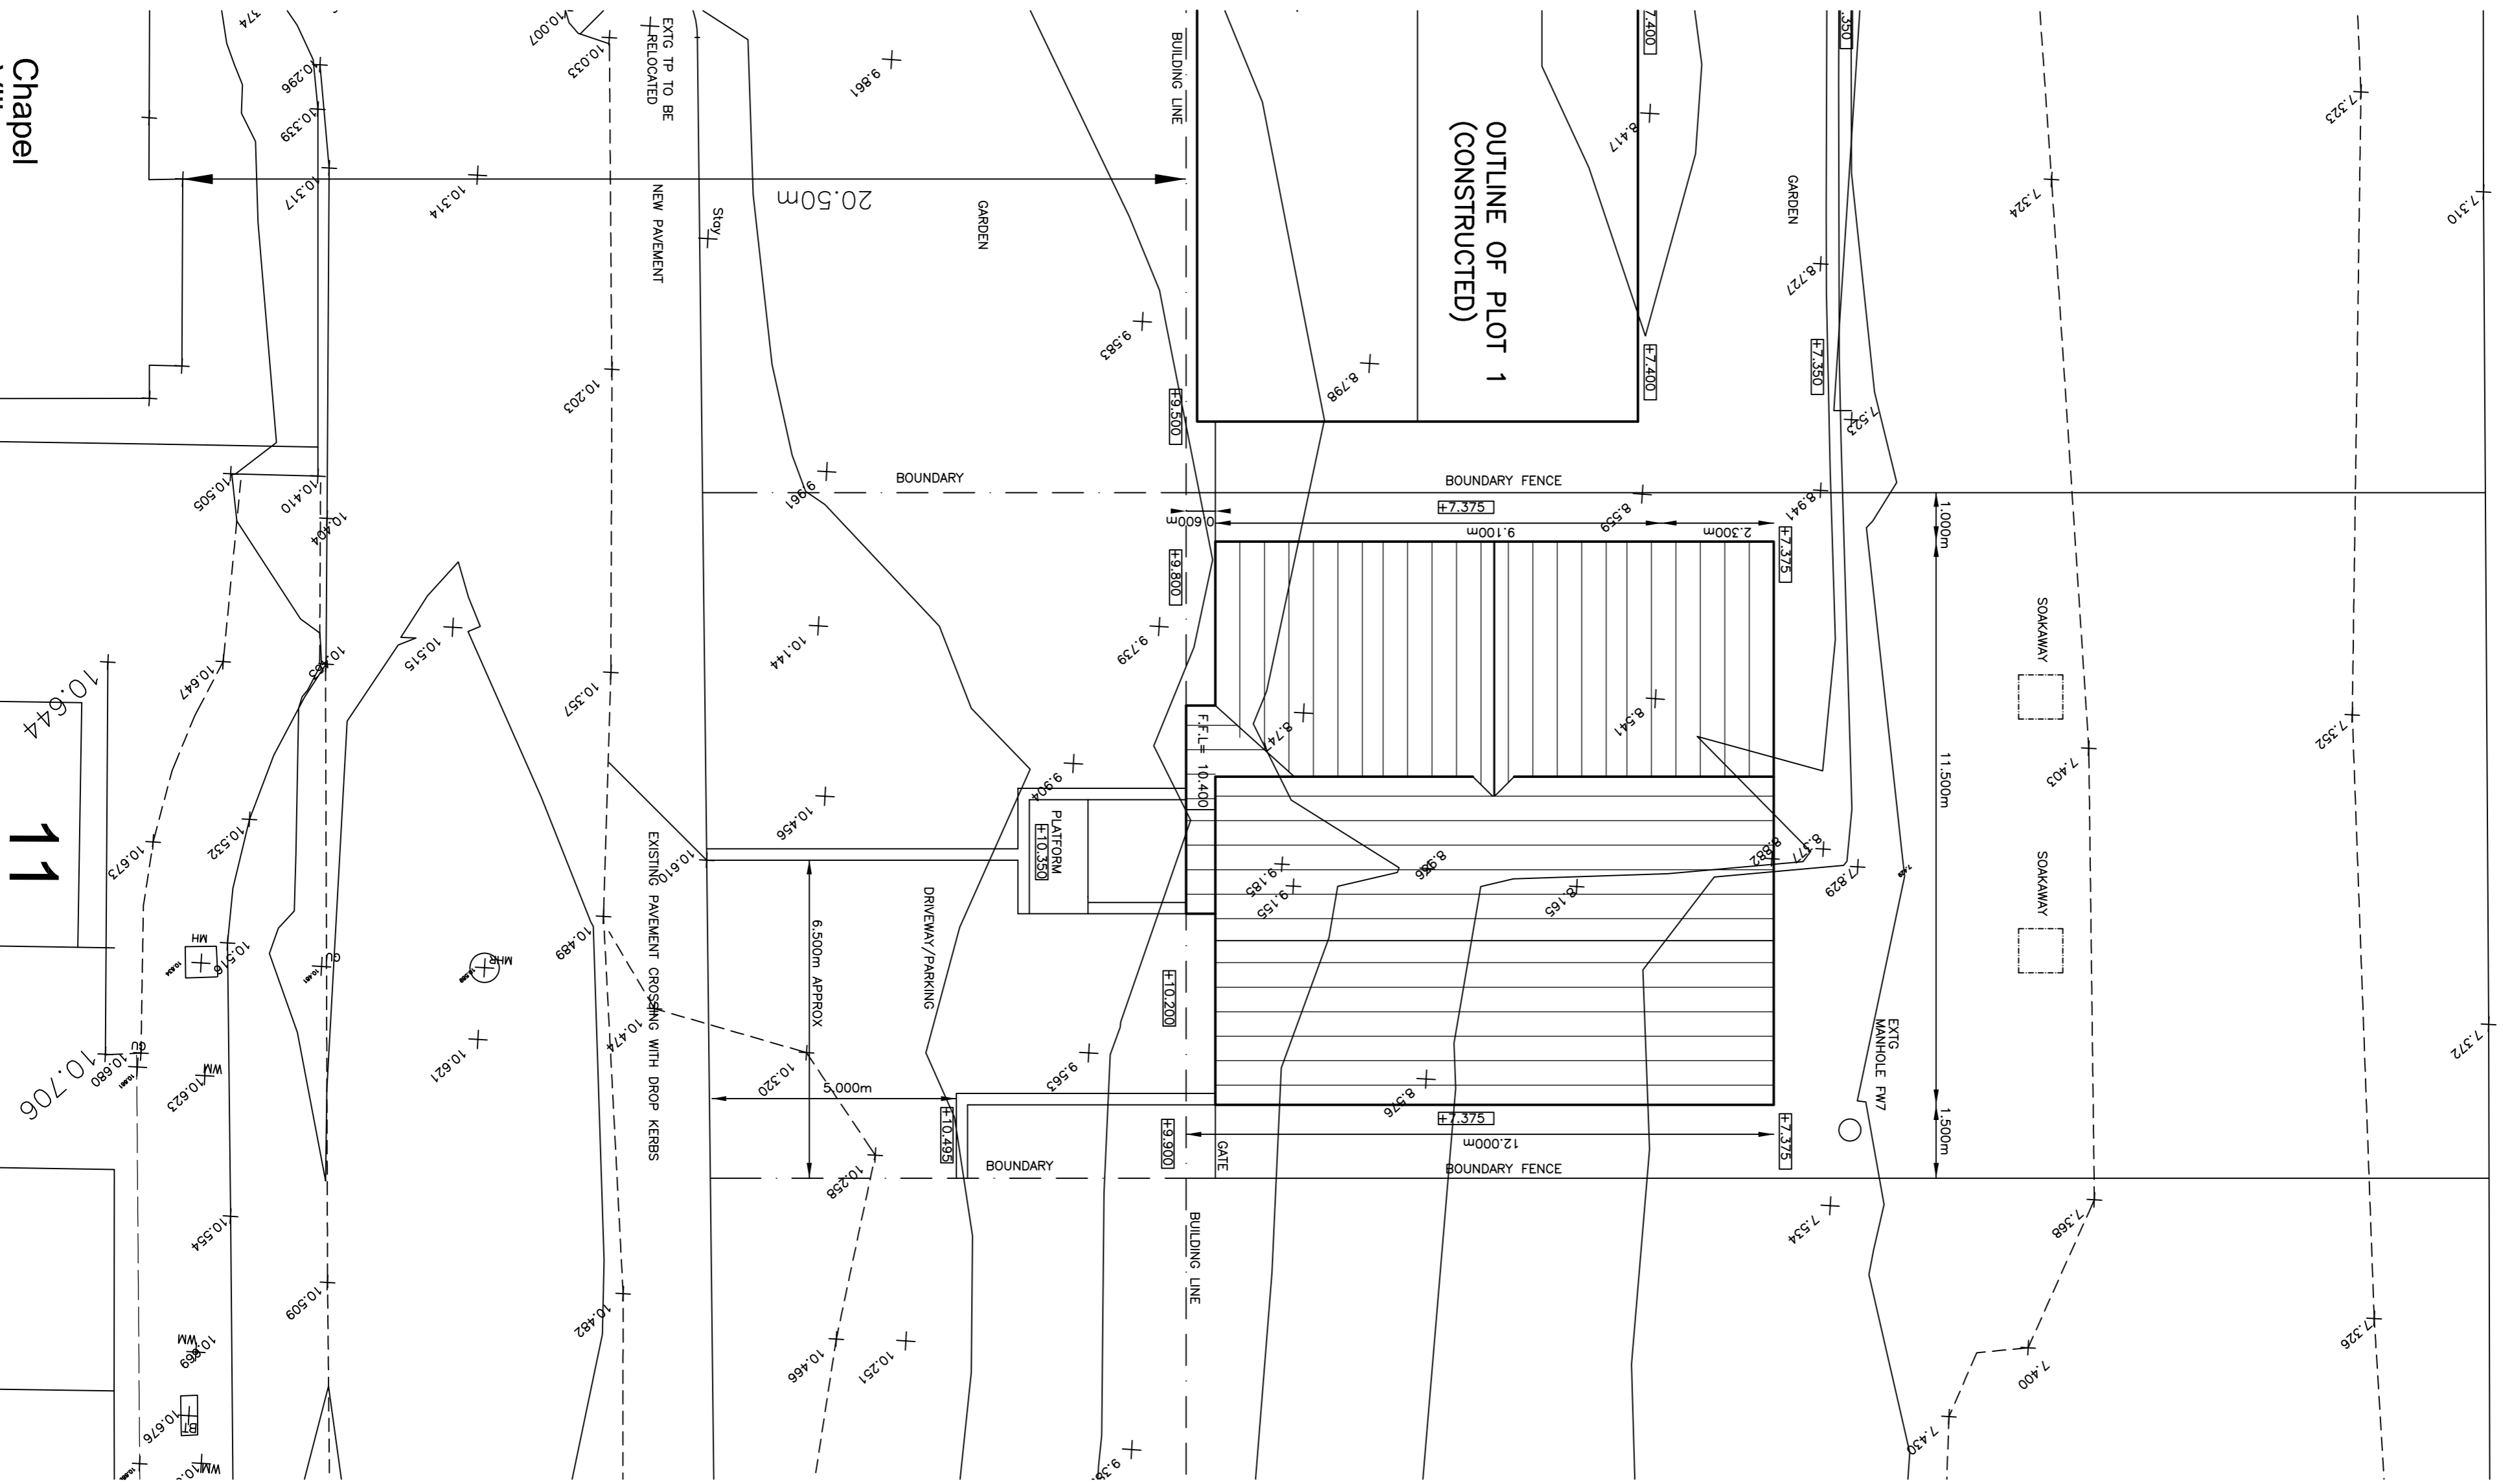

SITE PLAN 1:100

REV B - July 2023, ROOF EXTENDED TO COVER BALCONY
 REV A - May 2022, SOAKAWAYS ADDED
 client **Mr I MADRICK**
 Project **NEW DWELLING
 PLOT 2 BANK YARD ROAD
 PARTON : WHITEHAVEN**
 title **LOCATION & SITE PLANS**
 date **Feb 2022** dwg no. **SP-202101-01B**
 Stephen Poutney
 23 Vicarage Lane Cockermouth Cumbria CA13 9DQ
 Tel No 01900 824954 Mob 07745572777