






NOTE
+2.025 EXISTING LEVELS
E3.300 PROPOSED LEVELS

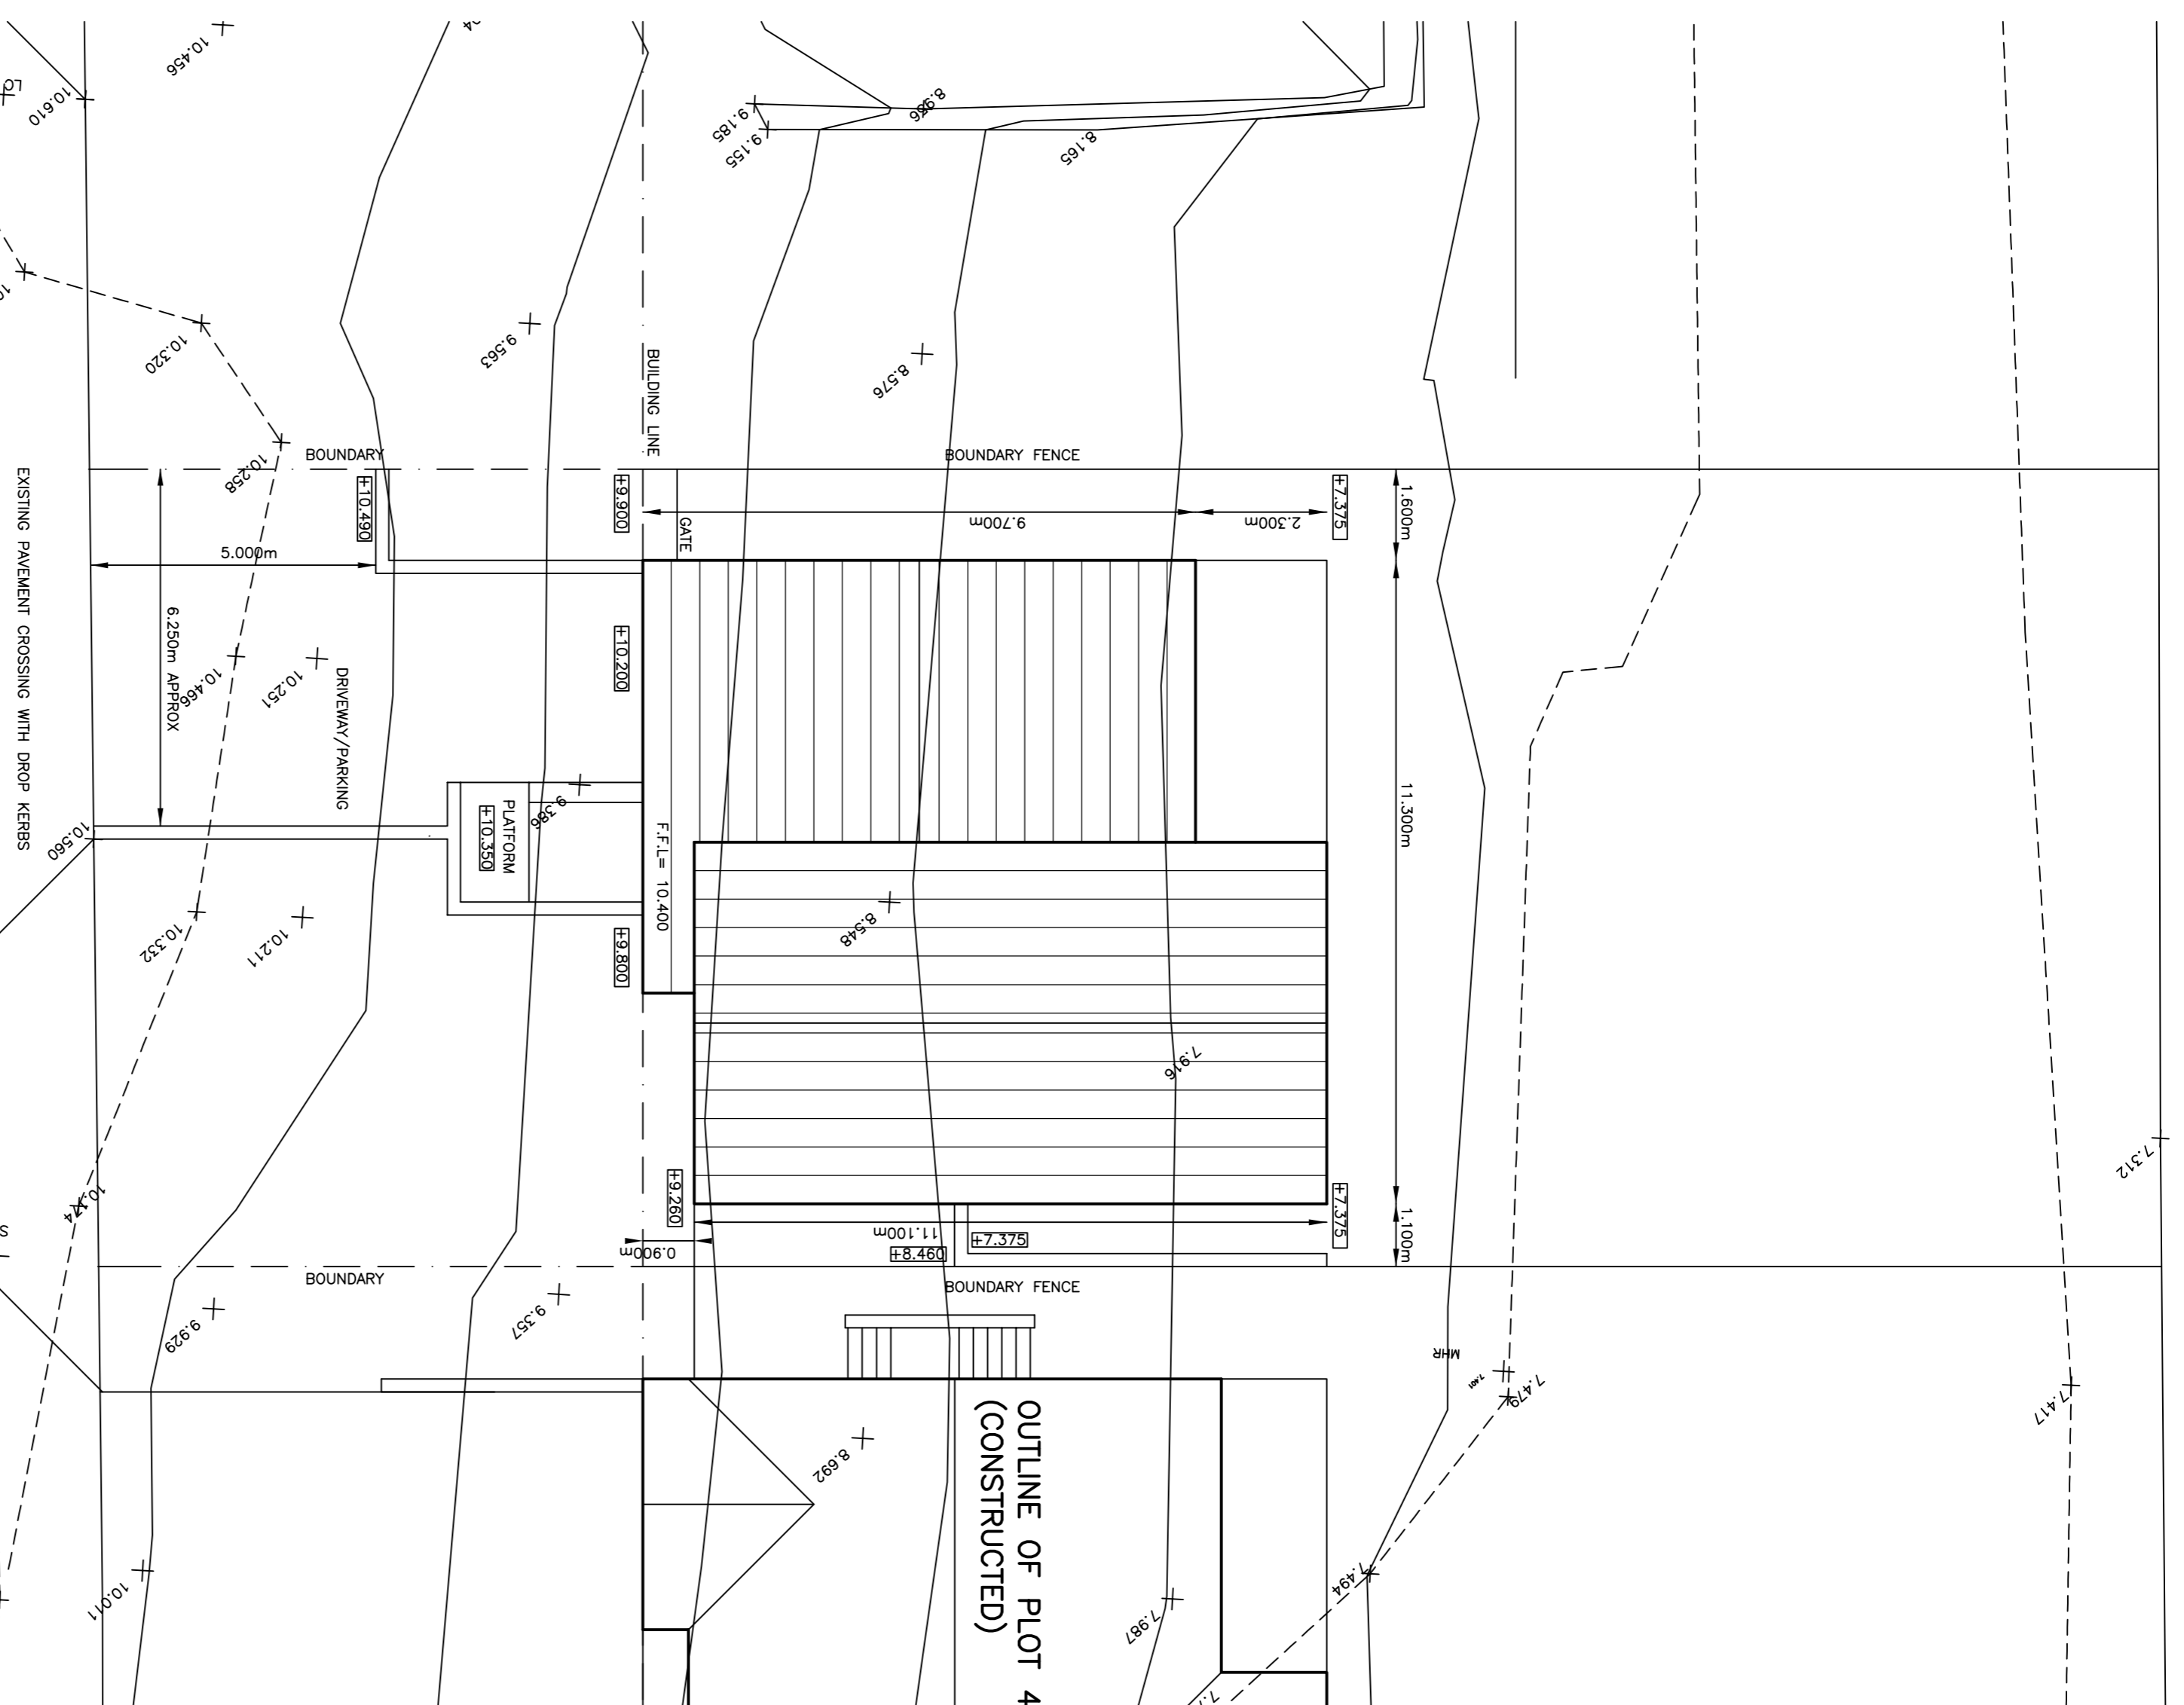

OUTLINE OF PLOT 4
(CONSTRUCTED)

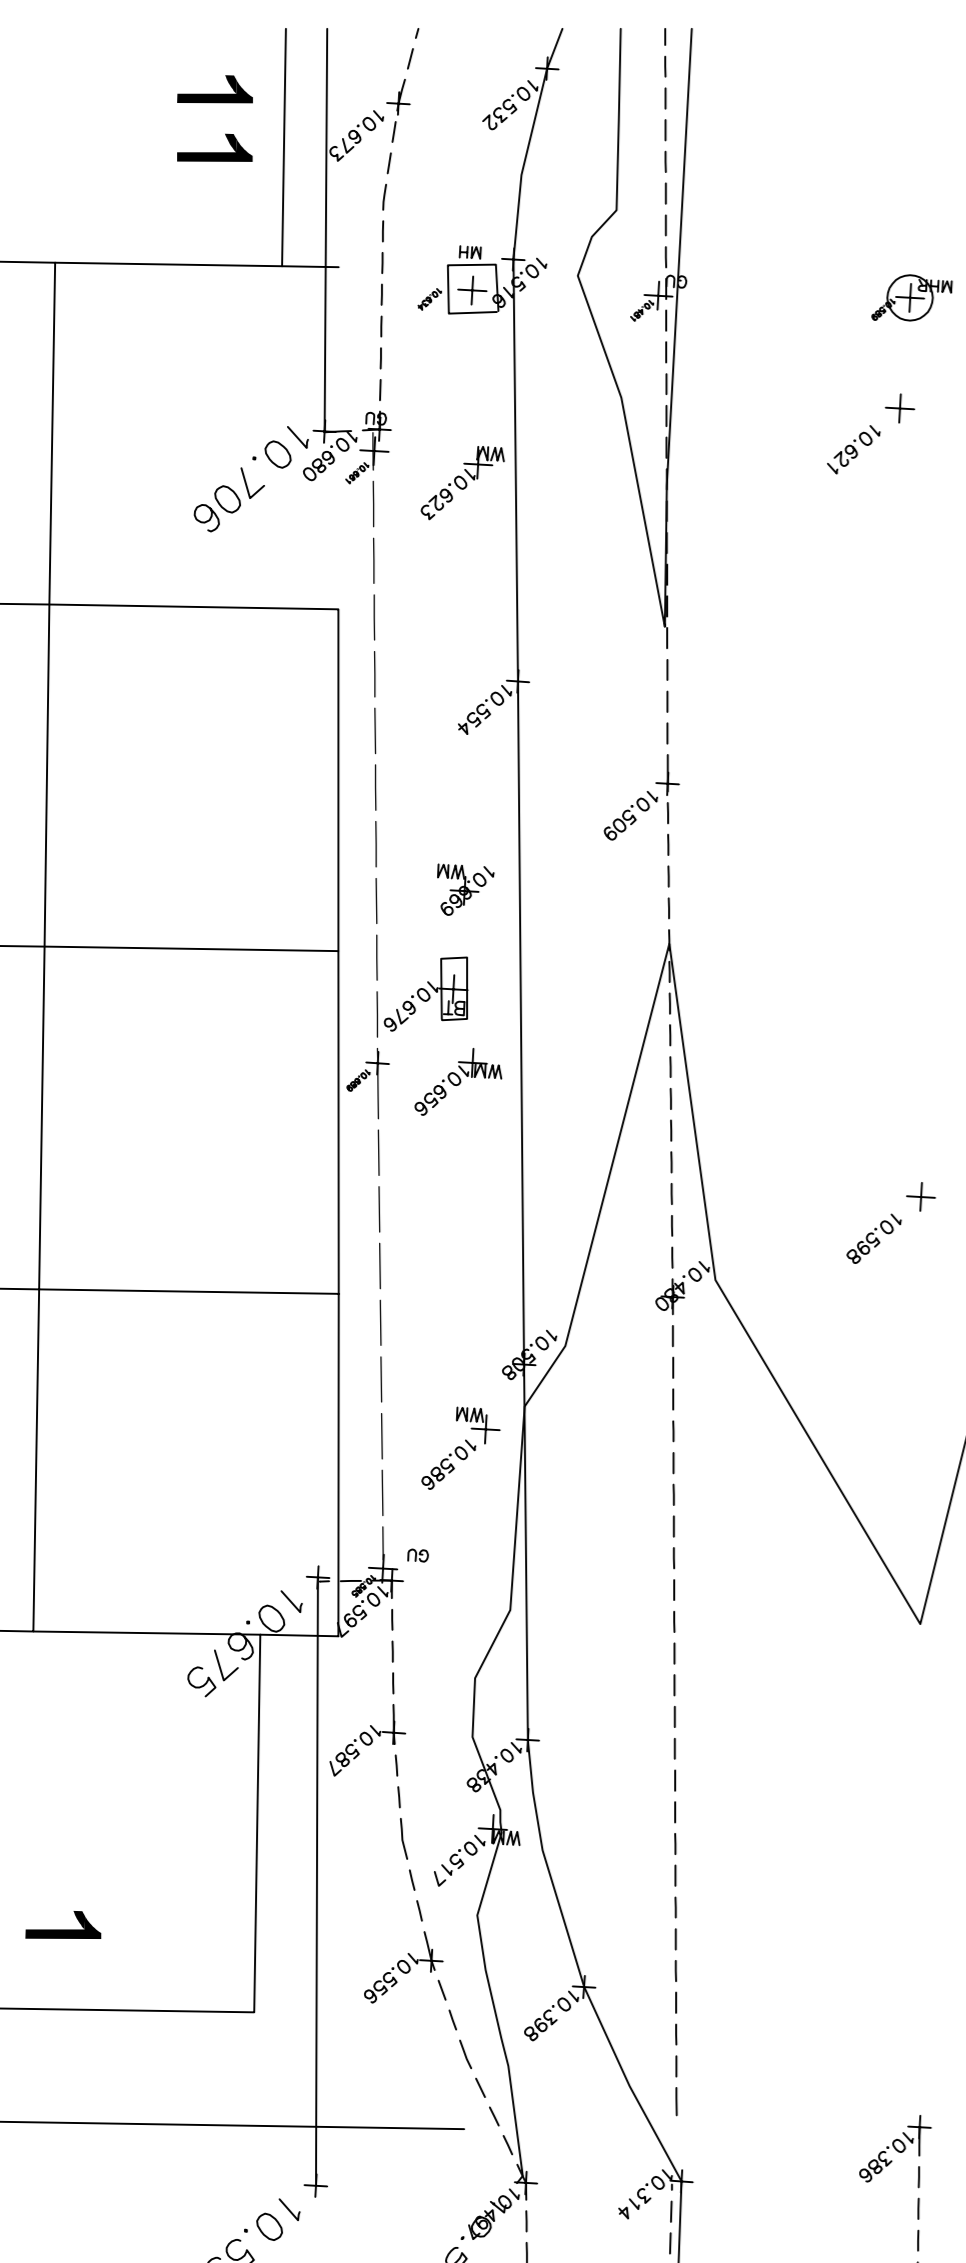

SITE PLAN 1:100

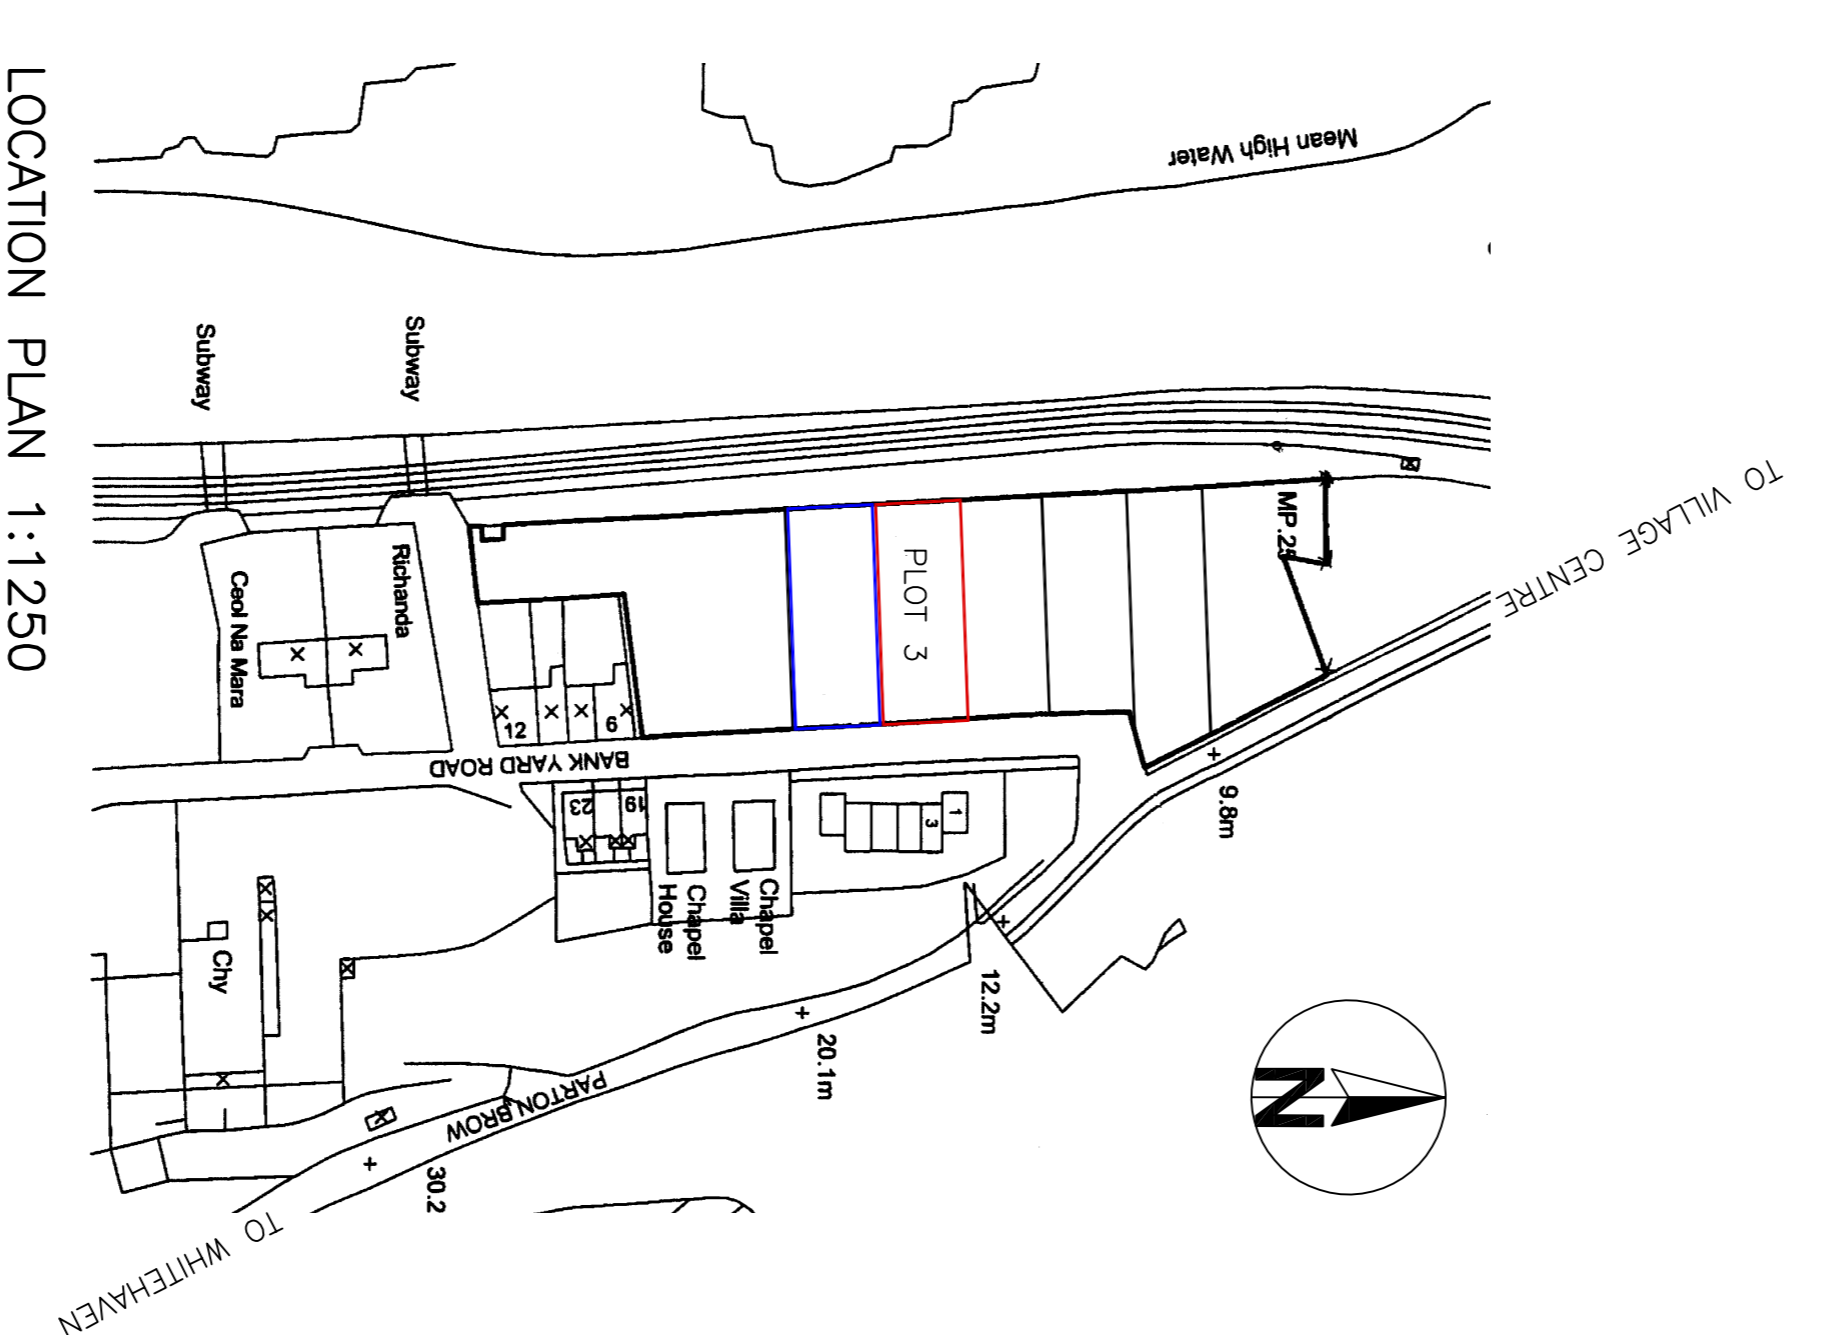

LOCATION PLAN 1:1250

client **Mr I MADRICK**
project **NEW DWELLING
PLOT 3 BANK YARD ROAD
PARTON: WHITEHAVEN**
title **LOCATION & SITE PLANS**
date **Feb 2022** drg no. SP-202102-01
Stephen Poutney
23 Vicarage Lane
Cockermouth Cumbria CA13 9DQ
Tel No 01900 824954 Mob 07745572777