

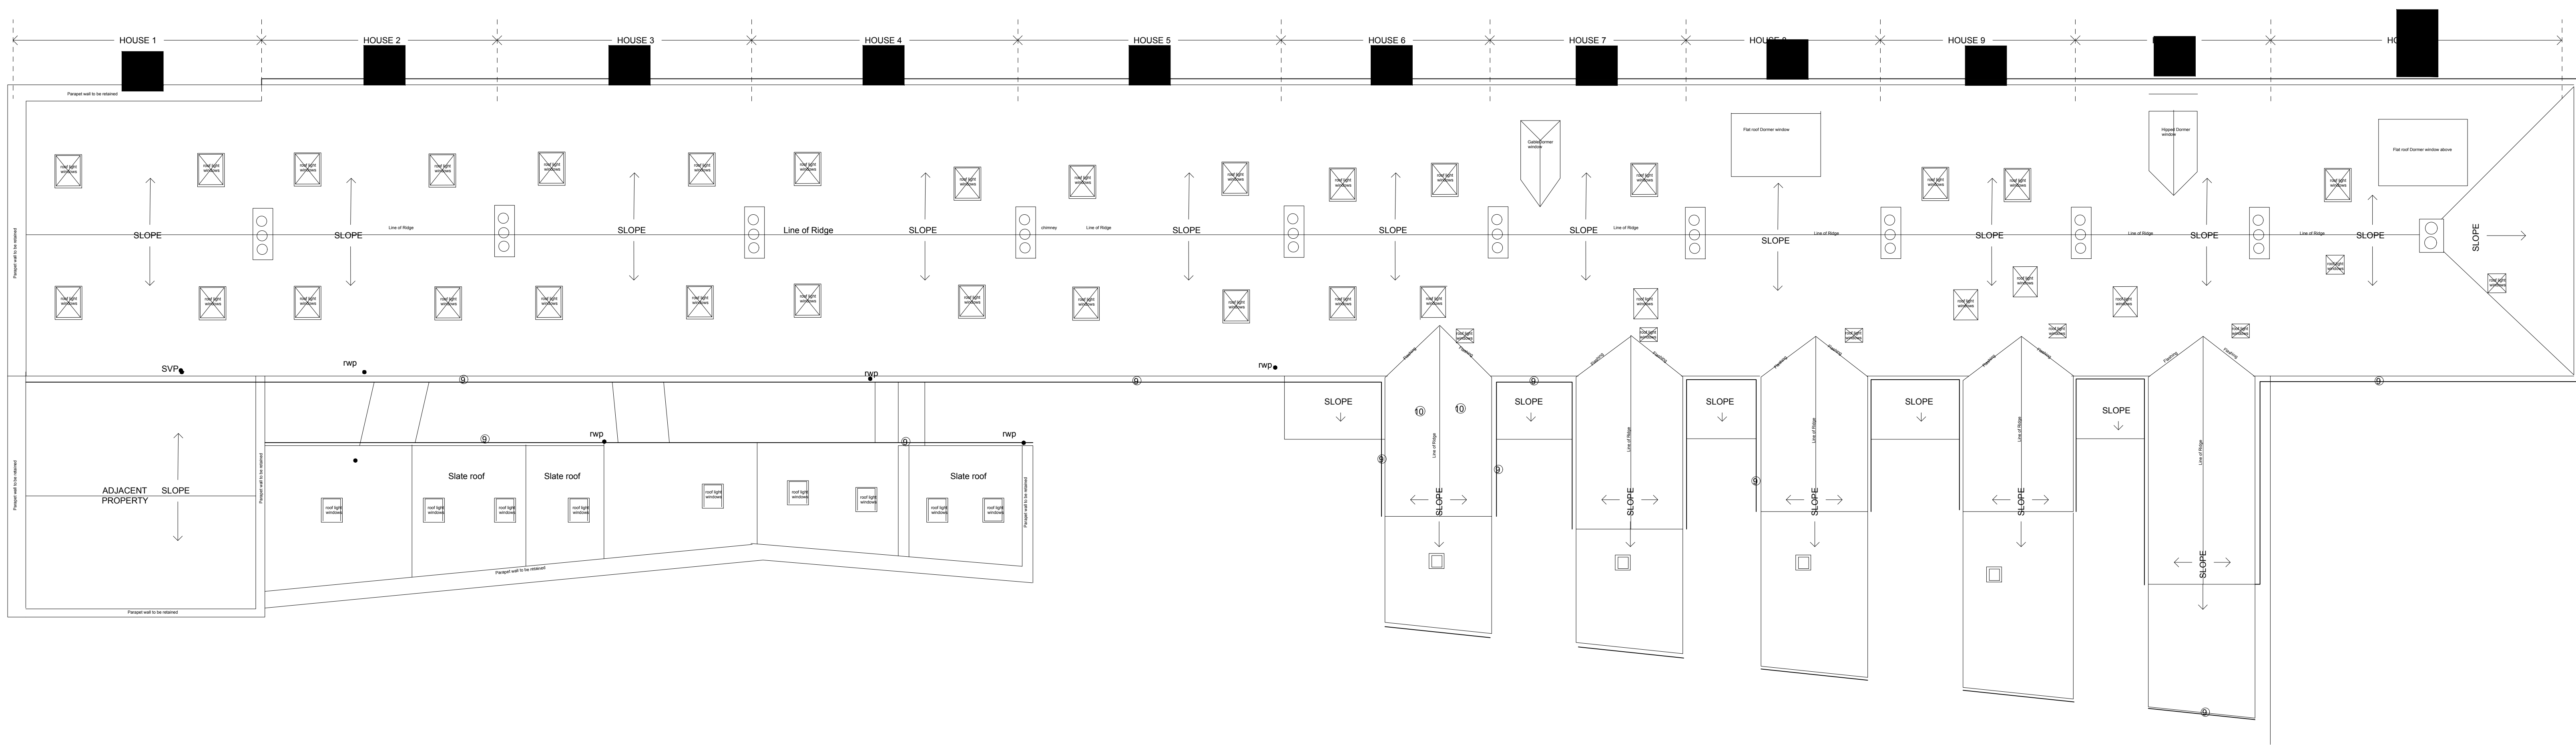


02/ LOFT FLOOR PLAN
1:100

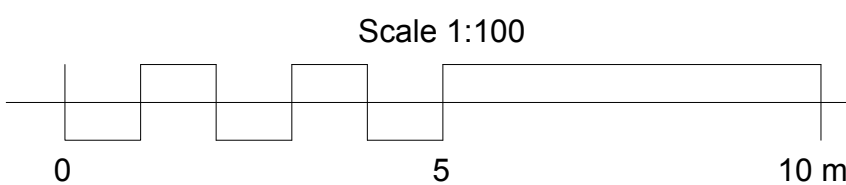

03/ ROOF PLAN
1:100

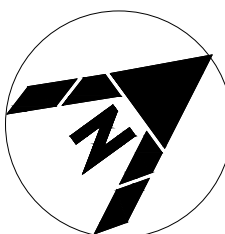

REV	DESCRIPTION	DATE	BY
1	First issued for Planning	28/03/2021	DWP
Franklin House 4 Victoria Avenue Harrogate, HG1 1EL Tel: 01423 529999 E: design@mac-architects.co.uk www.macarchitects.co.uk			
Client: Removable Developments Ltd			
Project: Residential Development 2019-2021 (1-11, LONSDALE TERRACE, Slate Street, CA2 7BN, CUMBRIA)			
Computer file: File Path			
Title: EXISTING ATTIC AND ROOF PLAN			
Drawn by	Scale	As indicated	Sheet Size A3
Check by	Scale	As indicated	Approved by
Checked	Checker	Design@mac-architects.co.uk	Approver
PLANNING			
Project Ref	Drawing No	Revision	
1611	P100-01-01		
This drawing is to be used in conjunction with all related drawings. Do not scale from this drawing. All dimensions must be checked and verified on site before commencing any work or proceeding with drawings. The original must be retained in perpetuity of any discrepancy. This drawing is copyright and remains the property of M.A.C. Architects Ltd.			