




South East and North West Elevations

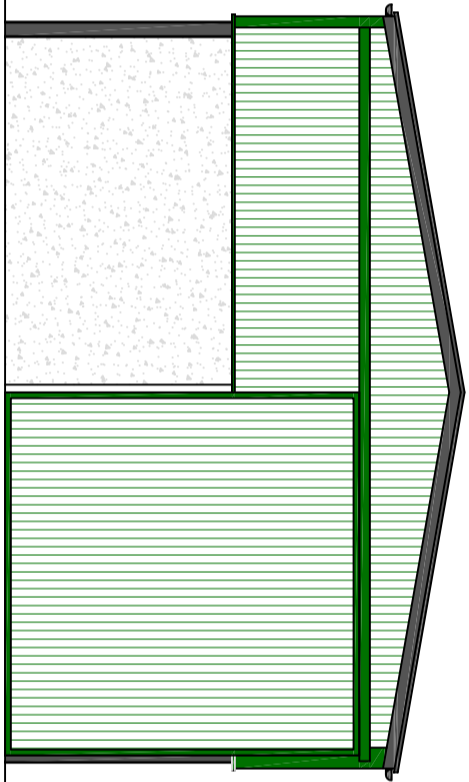

North East Elevation

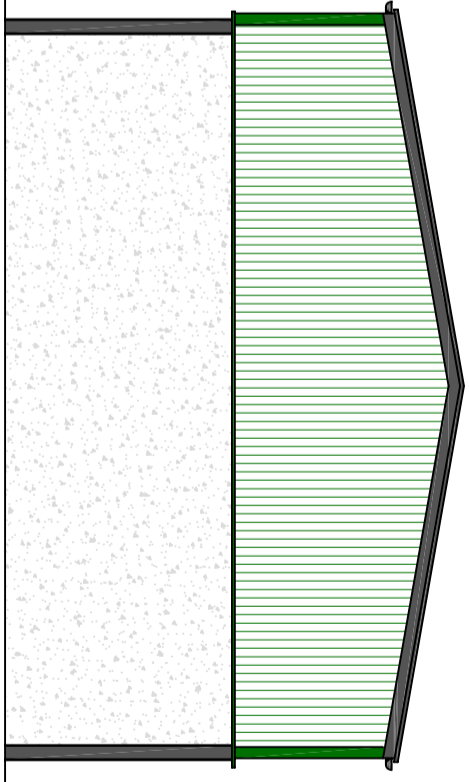


South West Elevation

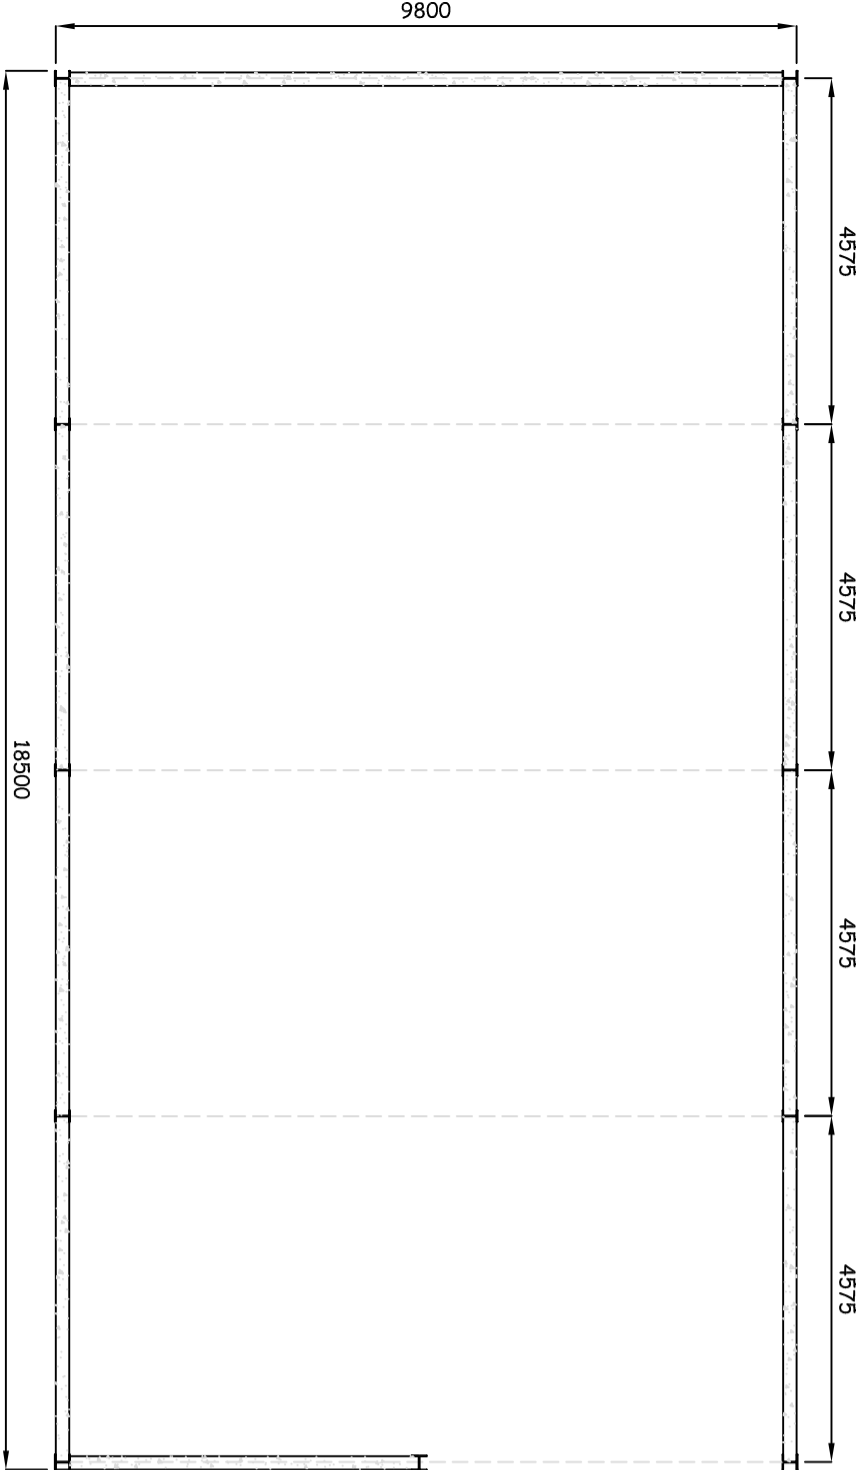


Floor Plan

NOTES:

- Roof covering to be Anthracite cement fibre corrugated sheets, on treated timber purlins.
- Wall above 3m to be juniper green profiled steel sheeting.
- Lower wall areas of precast concrete panels to 3m above ground level.
- Translucent sheets in roof areas as indicated.
- 150mm HR gutters connected to 150mm diam pvc pipes to existing yard drainage system.

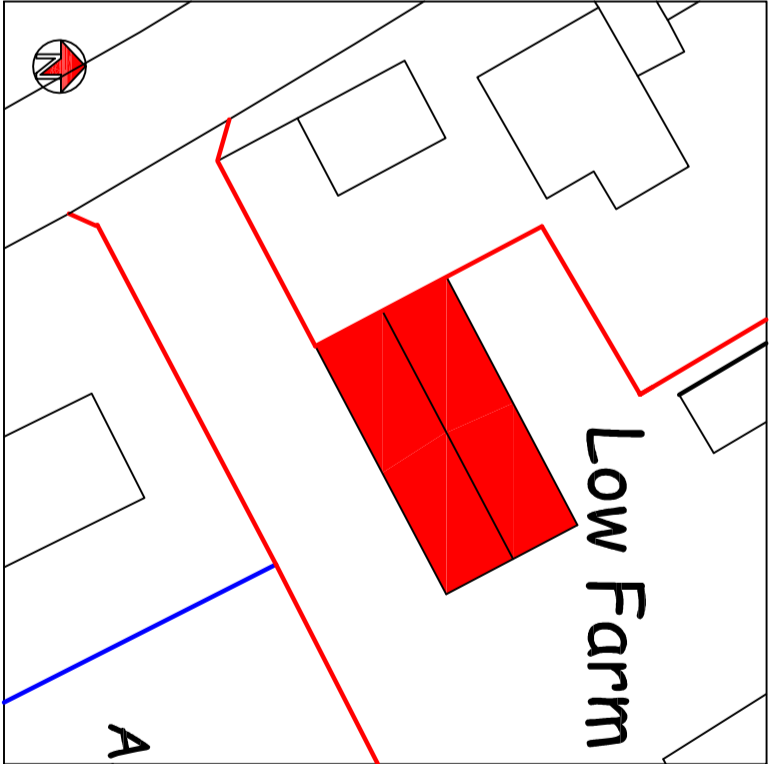

Block Plan

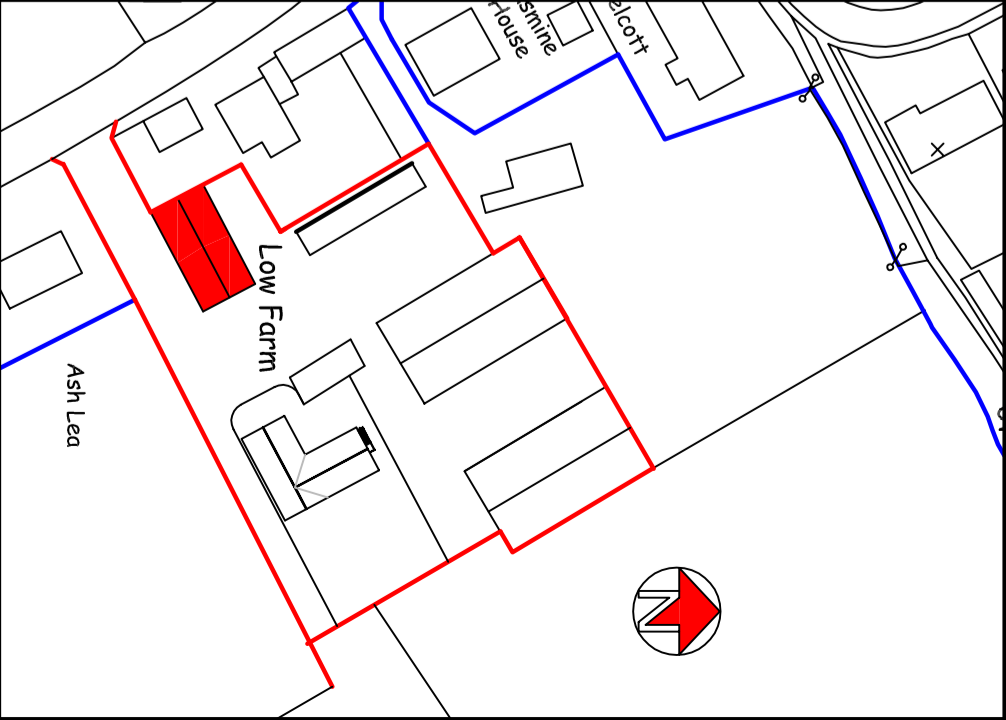

TITLE:

Proposed General Purpose Shed

CLIENT:

Mr J G Irving

ADDRESS:

Low House Farm,  
Moor Row

SCALE:

1:100, 500 & 1250

DRAWING NO.

JGI / KT / 22 / 01



2, Coniston Close, Workington, Cumbria CA14 3PL  
Tel: 01900 62132