




SOUTH ELEVATION - TO FIELDS

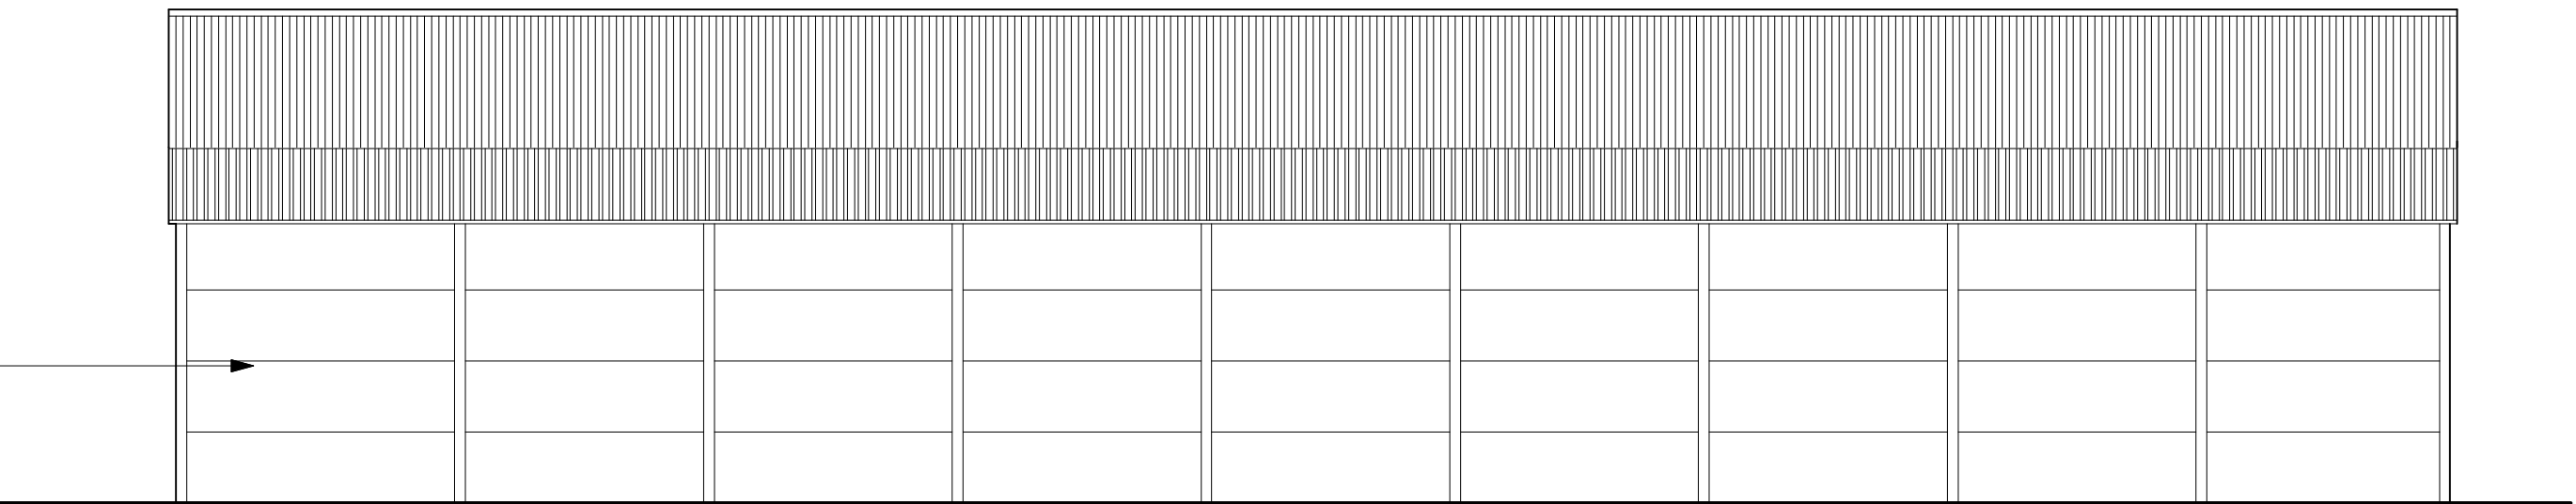

NORTH ELEVATION - ROOF OVER EXISTING MIDDEN WALLS

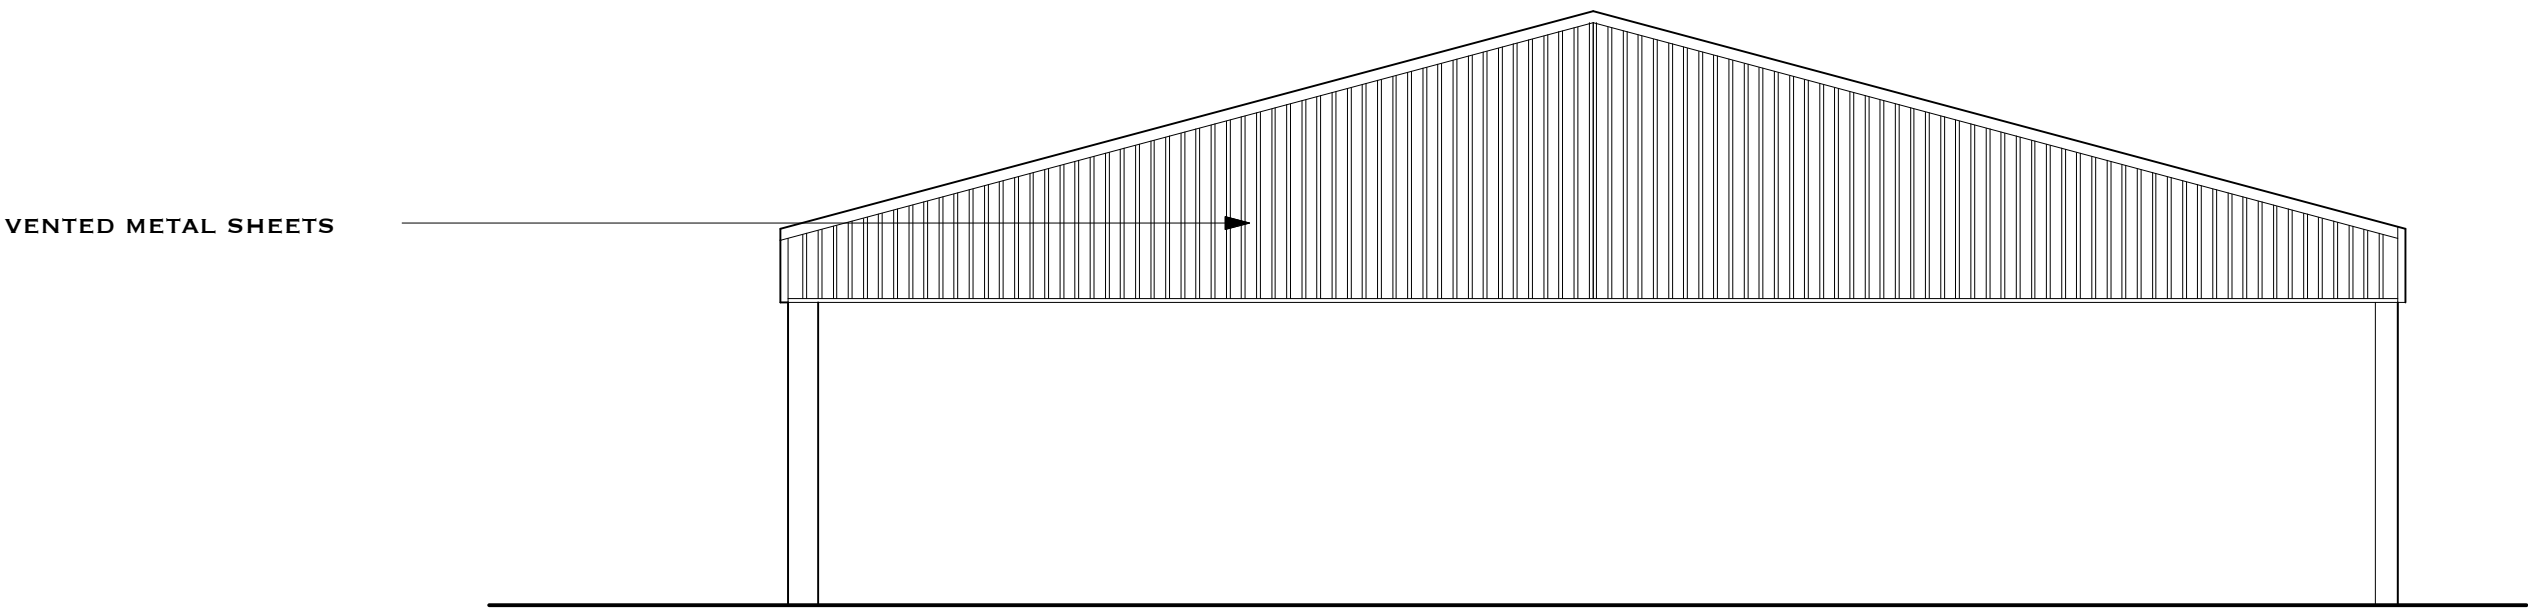

WEST ELEVATION - OPEN TO FARMYARD

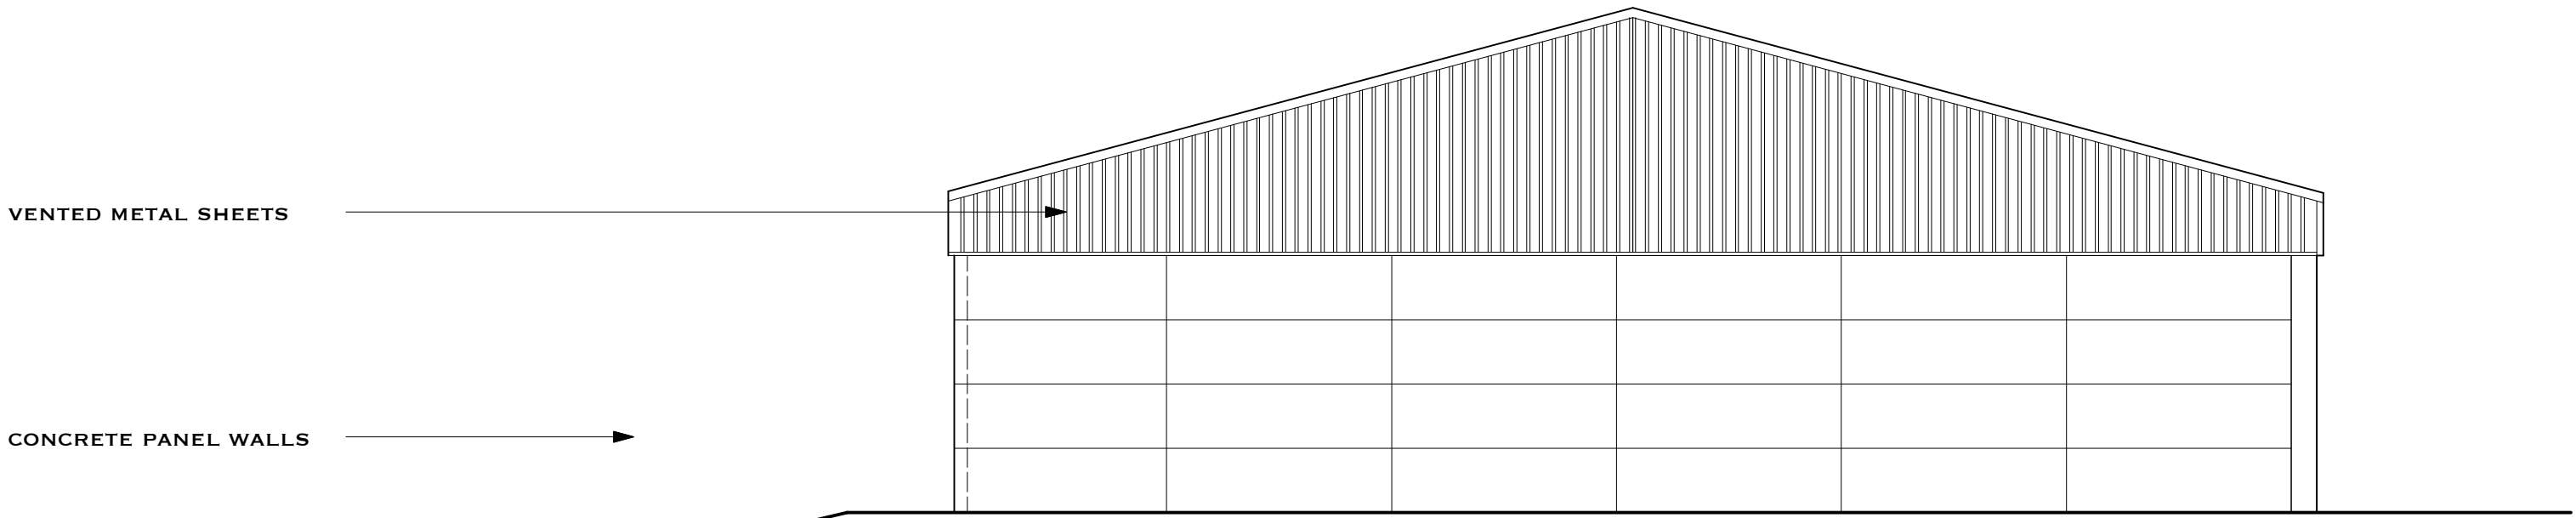

EAST ELEVATION - TO FIELDS

ALL DIMENSIONS TO BE CHECKED ON SITE  
FIGURED DIMENSIONS TO BE TAKEN IN PREFERENCE  
TO SCALED DIMENSIONS  
COPYRIGHT MITCHELLS AUCTION COMPANY

CLIENT : JA & B STAMPER		LOCATION : BONNY FARM, MORESBY	
PROJECT : ROOF OVER MIDDEN			
DWG TITLE : AS PROPOSED BUILDING			ISSUE :  <b>FULL PLANNING</b>
JOB NO : M153	DWG No : 02	REV A	
DATE : 12 MAR 2021		SCALE : 1 :100 @A1	

**Mitchells**  
LIVESTOCK AUCTIONEERS & VALUERS

MITCHELLS AUCTION COMPANY  
LAKELAND LIVESTOCK CENTRE  
COCKERMOUTH, CUMBRIA, CA13 0QQ  
TEL 01900 822016