




Fairladies Farm, Outrigg Road, Egremont, Cumberland, CA22 2TZ

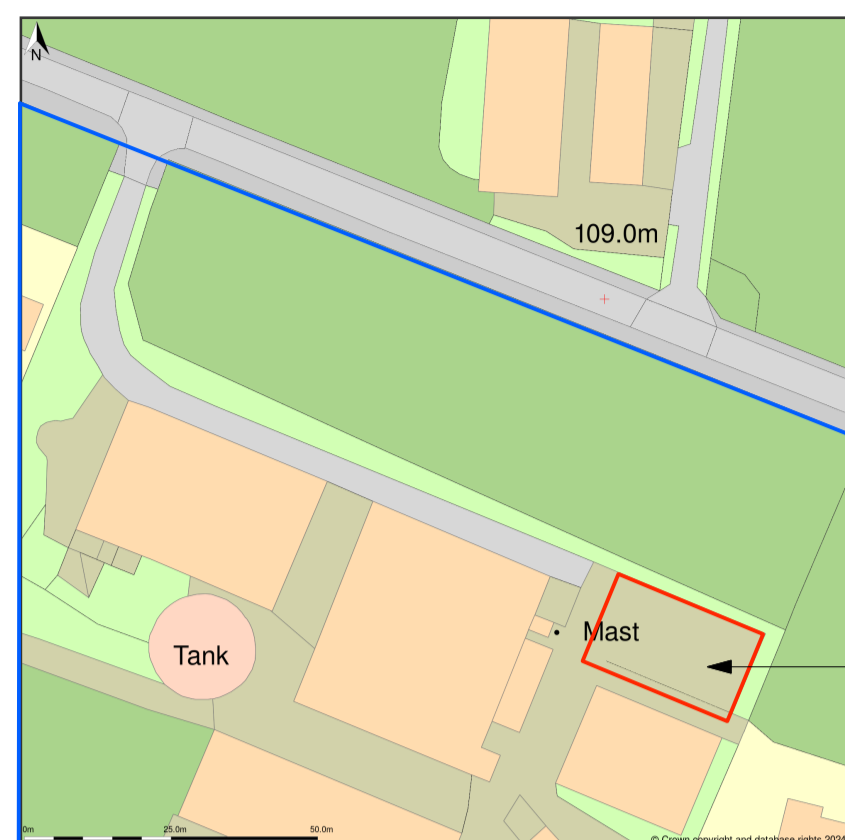


Location Plan shows area bounded by: 207979.36, 511236.94, 208119.79, 511378.36 (at a scale of 1:1250), OSGridRef: N098041130. The representation of a road, track or path is no evidence of a right of way. The representation of features as lines is no evidence of a property boundary.
Produced on 26th Feb 2024 from the Ordnance Survey National Geographic Database and incorporating surveyed revision available at this date. Reproduction in whole or part is prohibited without the prior permission of Ordnance Survey. © Crown copyright 2024. Supplied by www.buyaplan.co.uk a licensed Ordnance Survey partner (100053143). Unique plan reference: #00881598-603699F.
Ordnance Survey and the OS Symbol are registered trademarks of Ordnance Survey, the national mapping agency of Great Britain. Buy A Plan® logo, pdf design and the www.buyaplan.co.uk website are Copyright © Piasatic Ltd 2024.

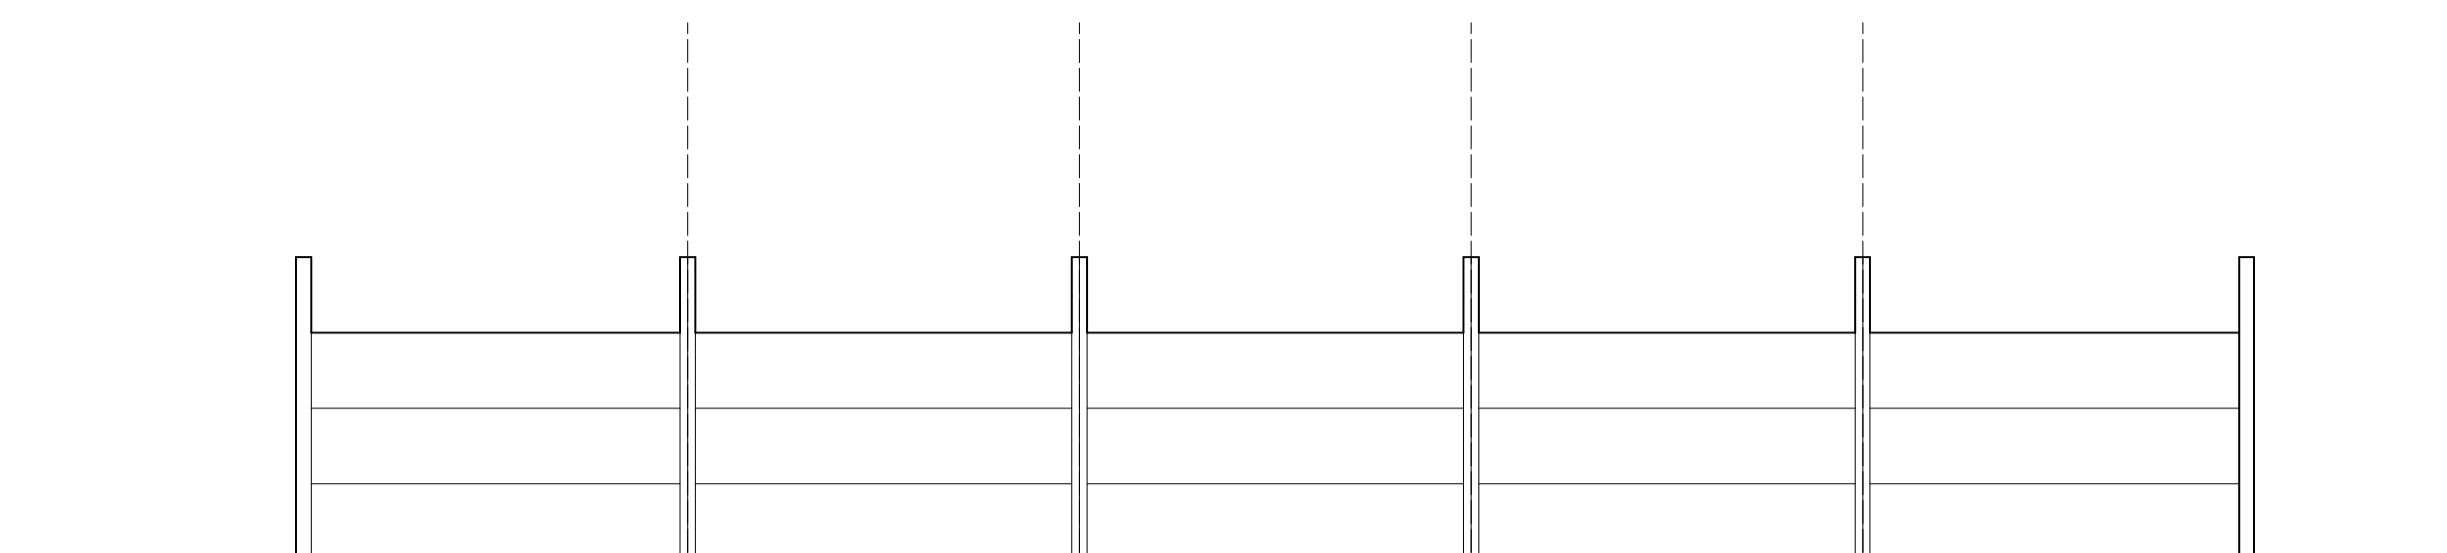


AS EXISTING NORTH ELEVATION

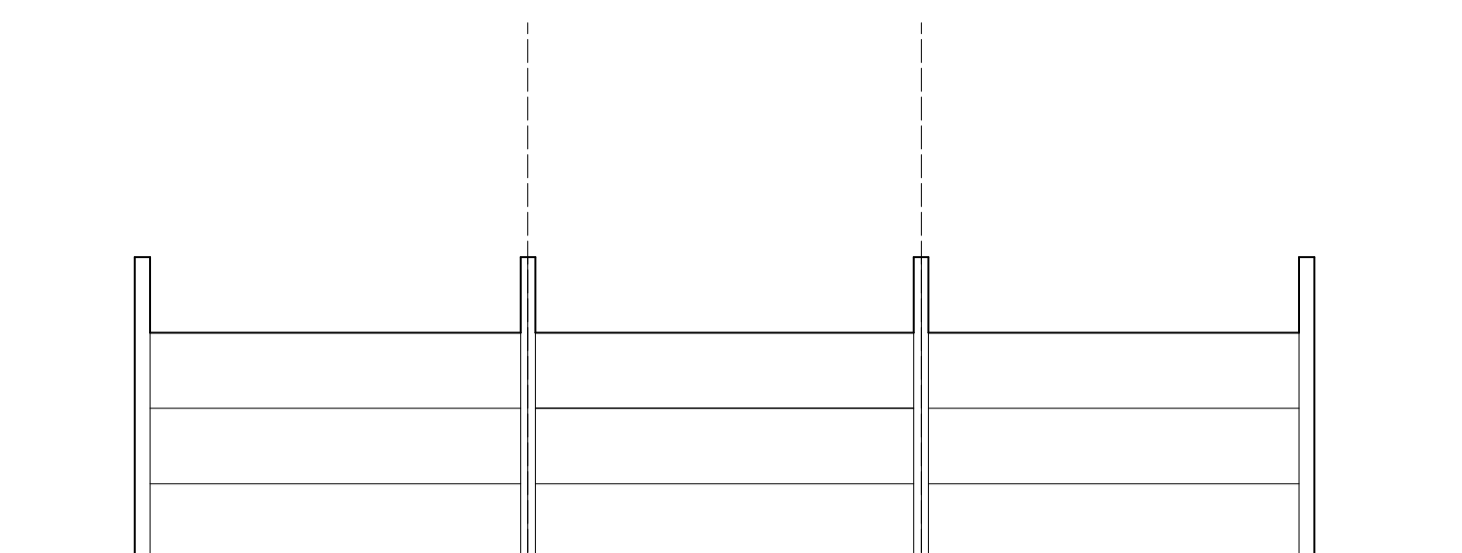


AS EXISTING EAST ELEVATION

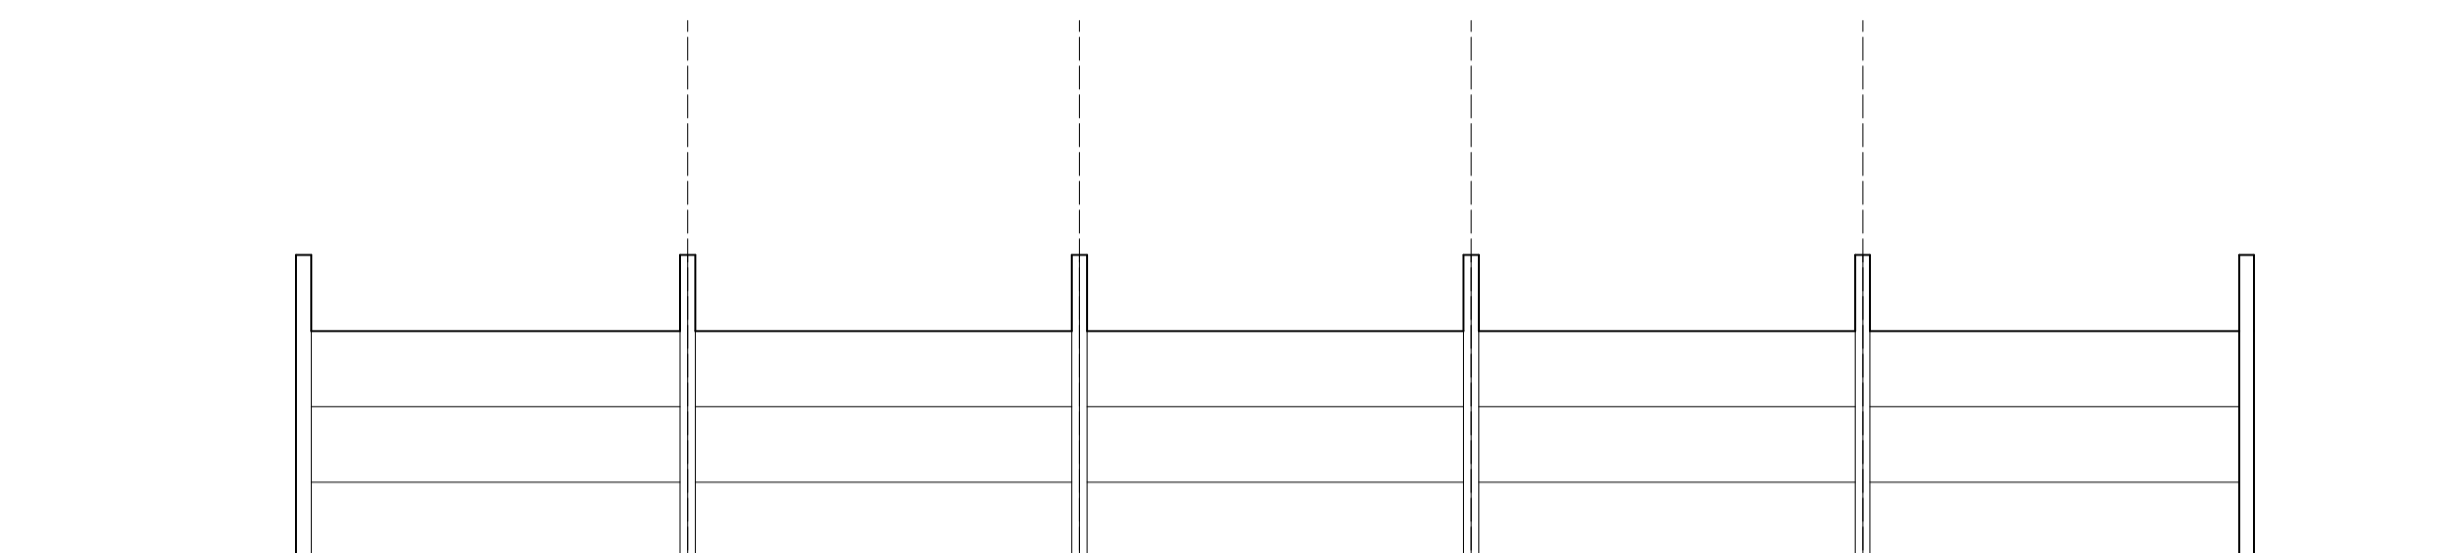


AS EXISTING SOUTH ELEVATION

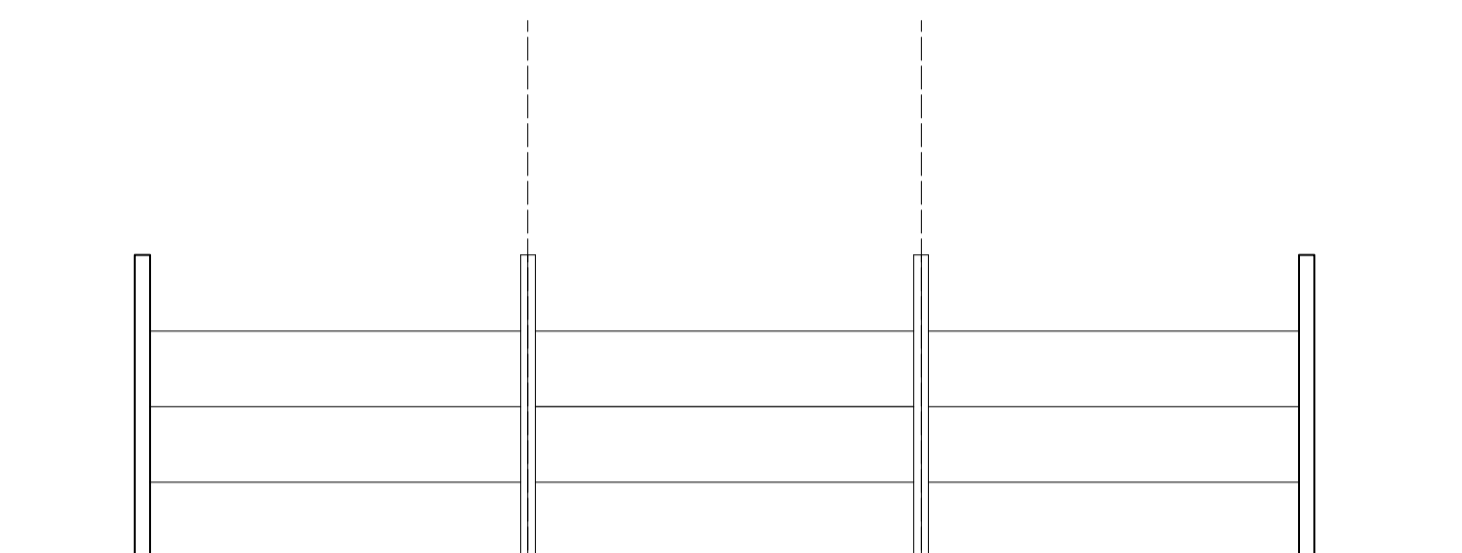


AS EXISTING WEST ELEVATION

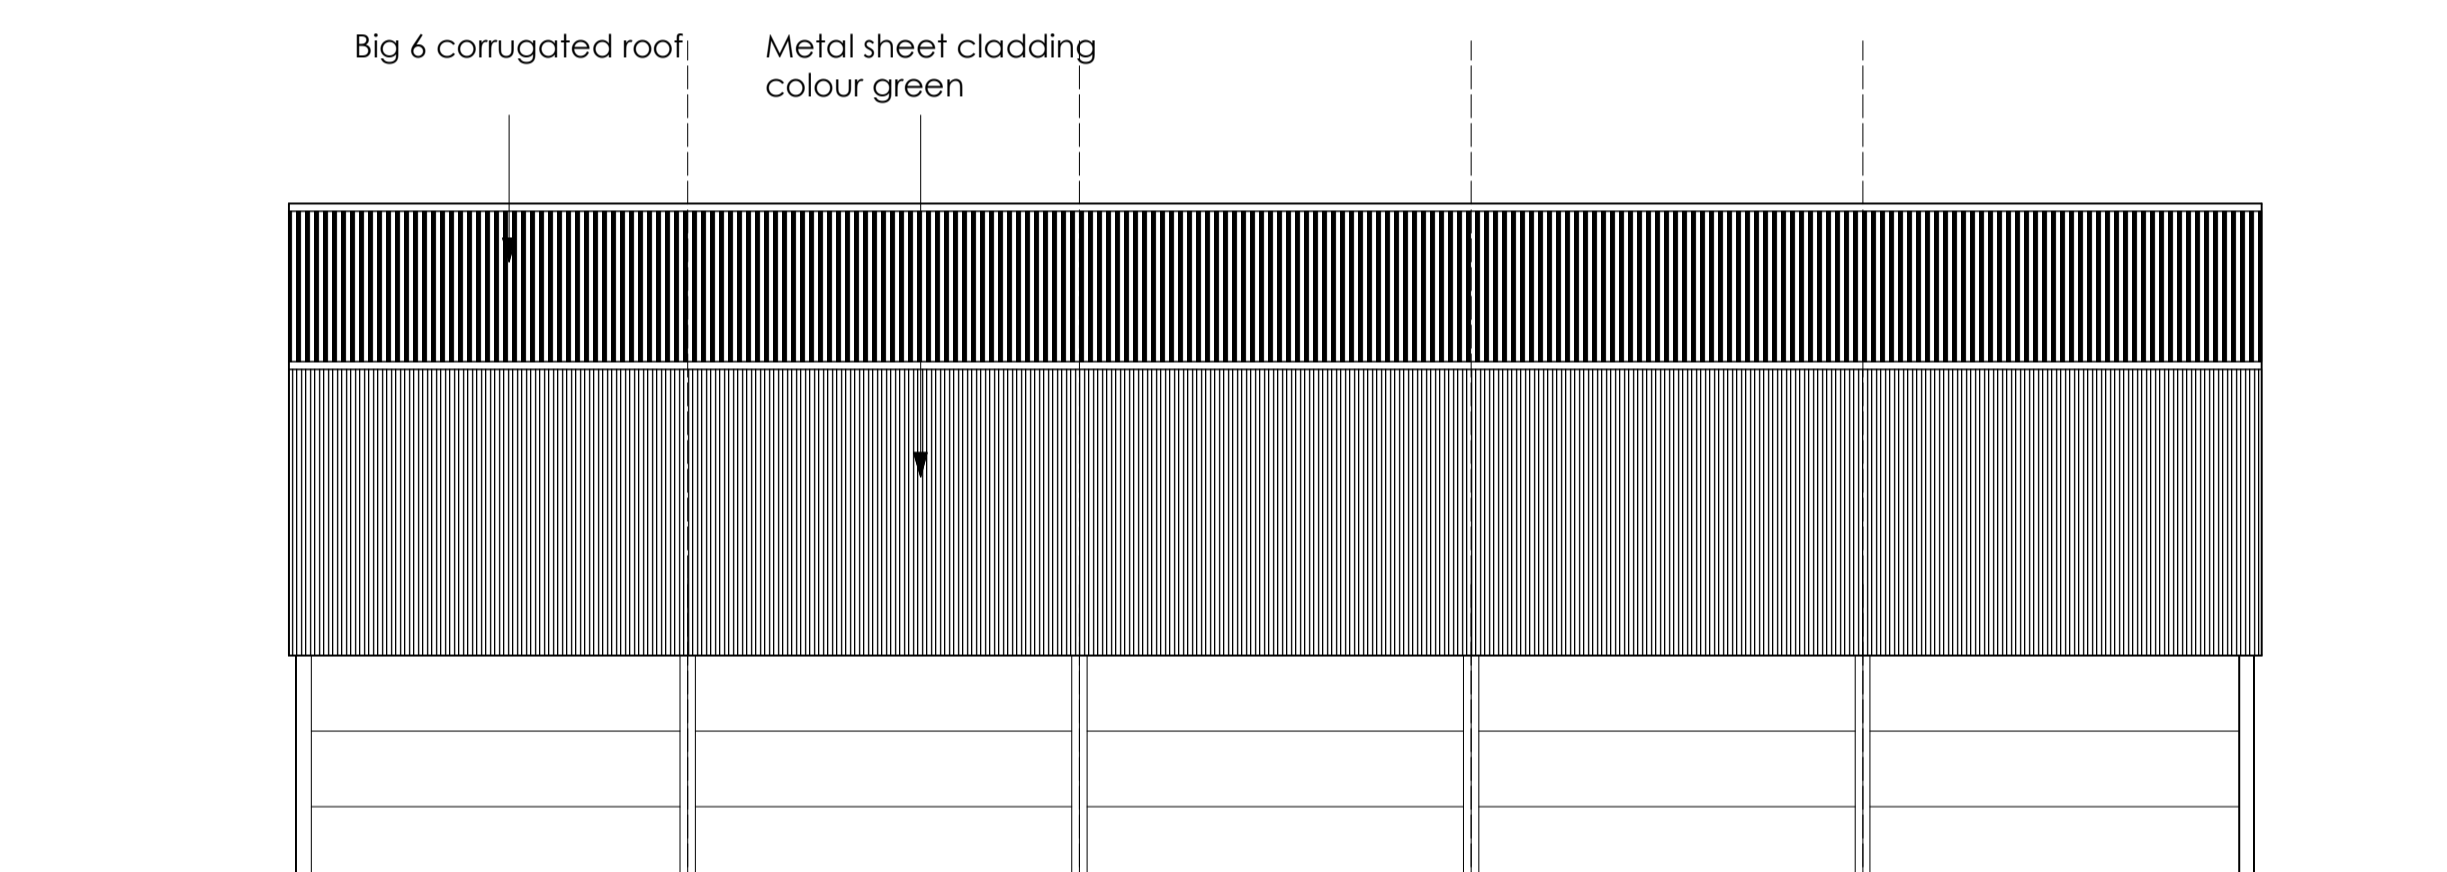


AS PROPOSED SOUTH ELEVATION

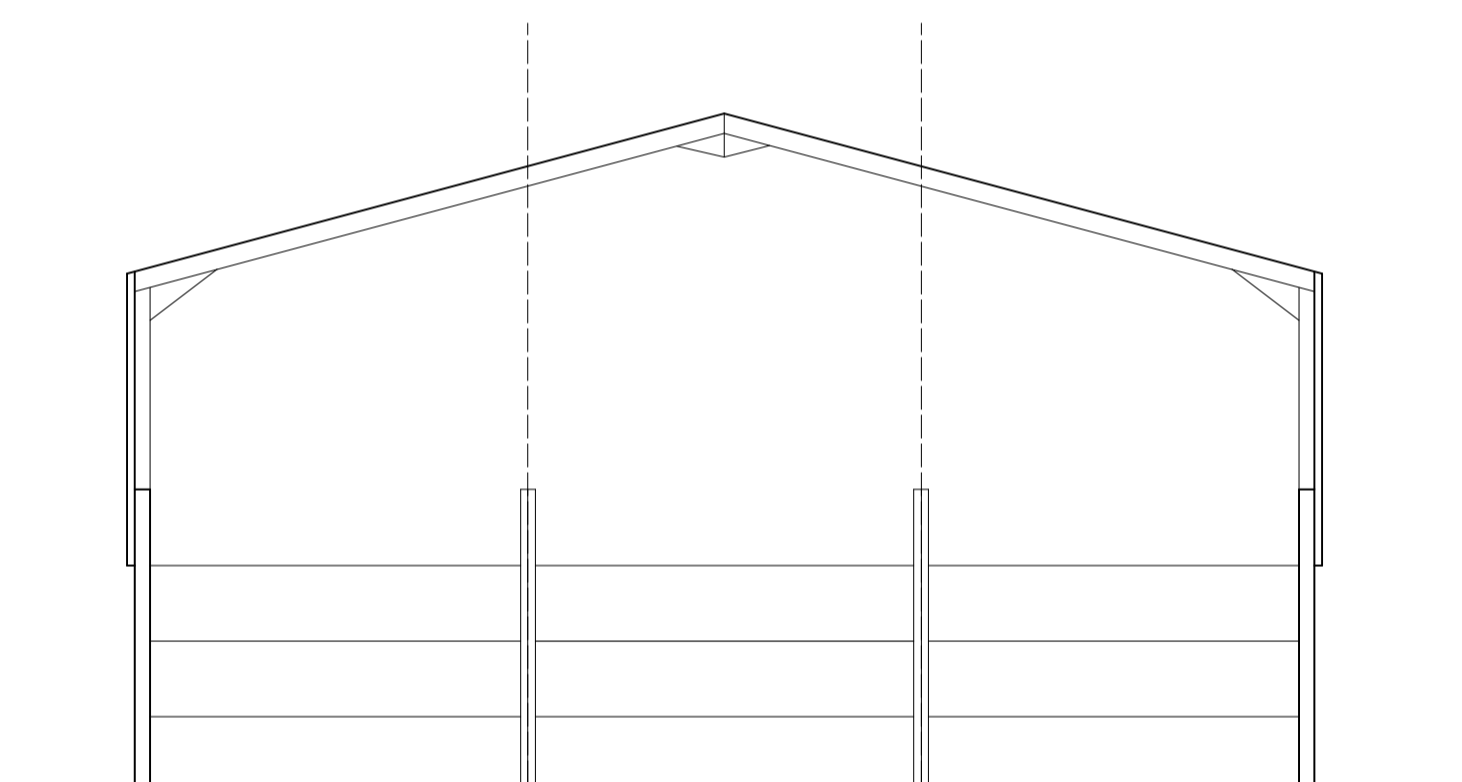

AS PROPOSED WEST ELEVATION

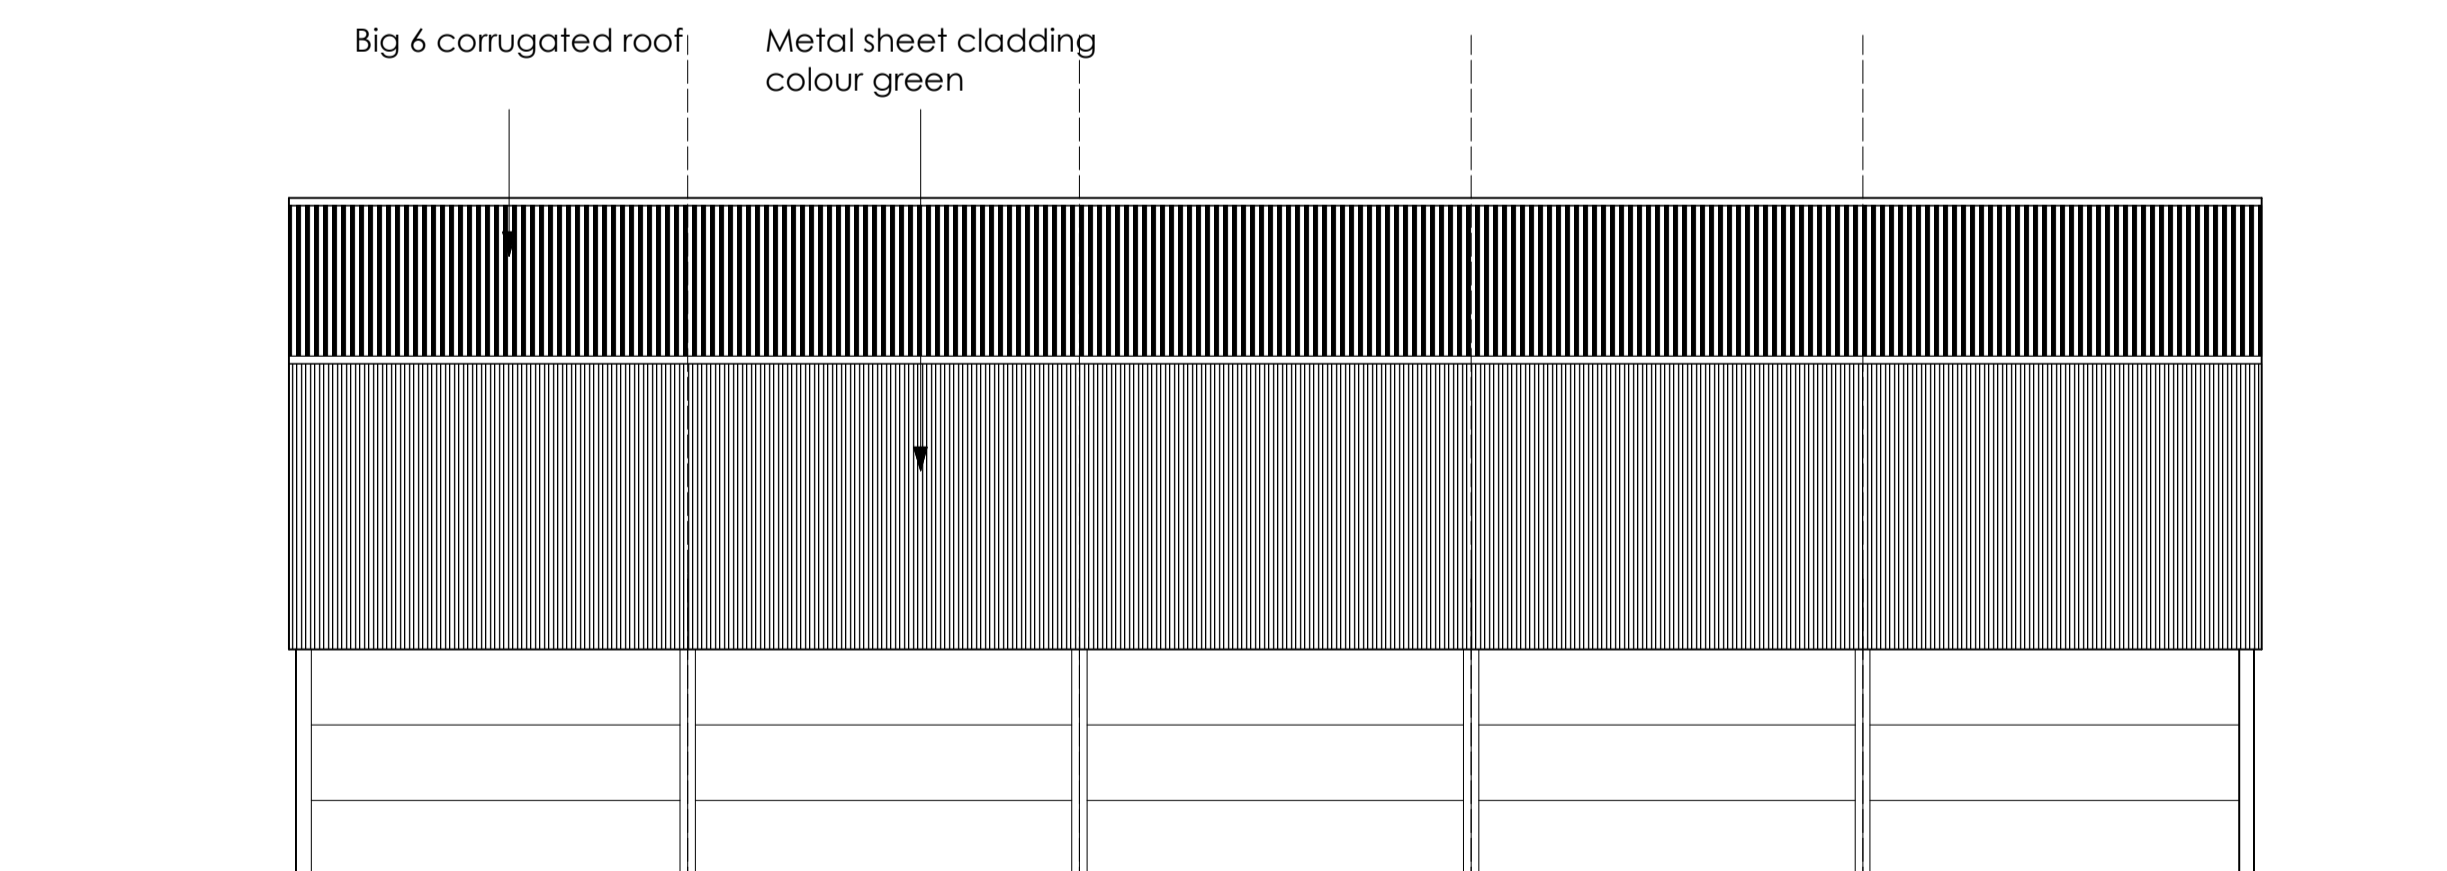

AS PROPOSED NORTH ELEVATION

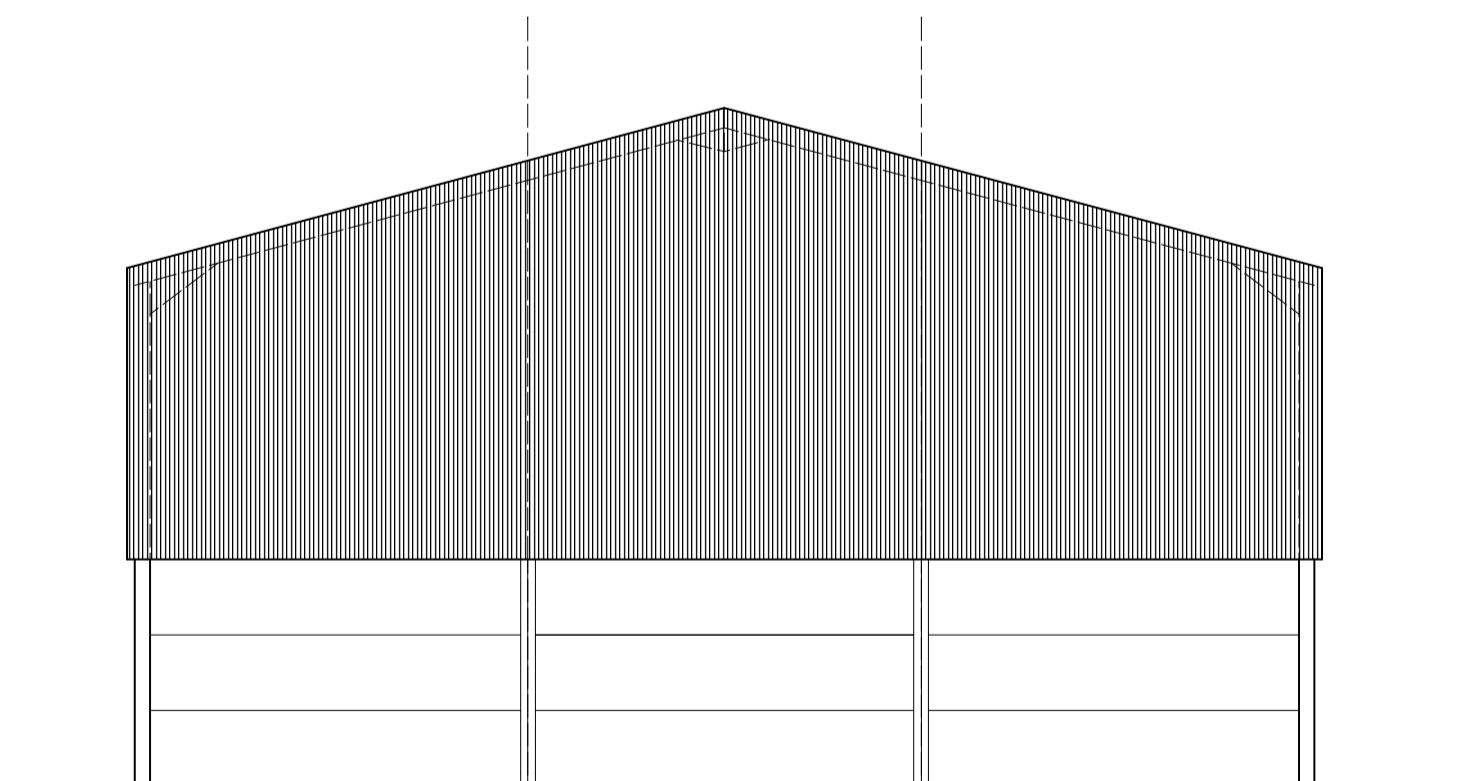

AS PROPOSED EAST ELEVATION

| | | | |
|---|---------------------|---|----------------------|
| CLIENT : R CLARK | | LOCATION : FAIRLADIES FARM, WATSON HILL | |
| PROJECT : PROPOSED ROOF OVER SILAGE CLAMP | | | |
| DWG TITLE : As Proposed DRAWING | | ISSUE : | |
| JOB NO : M188 | Dwg No : 01 | REV - | FULL PLANNING |
| DATE : 26 Feb 2024 | SCALE : 1 : 100 @A1 | | |

ALL DIMENSIONS TO BE CHECKED ON SITE
FIGURED DIMENSIONS TO BE TAKEN IN PREFERENCE
TO SCALED DIMENSIONS
copyright MITCHELLS AUCTION COMPANY