


**NOTES AND AMENDMENTS**

This drawing is copyright ©. Figured dimensions are to be followed in preference to scaled dimensions and particulars are to be taken from the actual work where possible. Any discrepancy must be reported to the architect immediately and before proceeding.

**REVISIONS**

Rev	Description	Drawn	Date
-----	-------------	-------	------

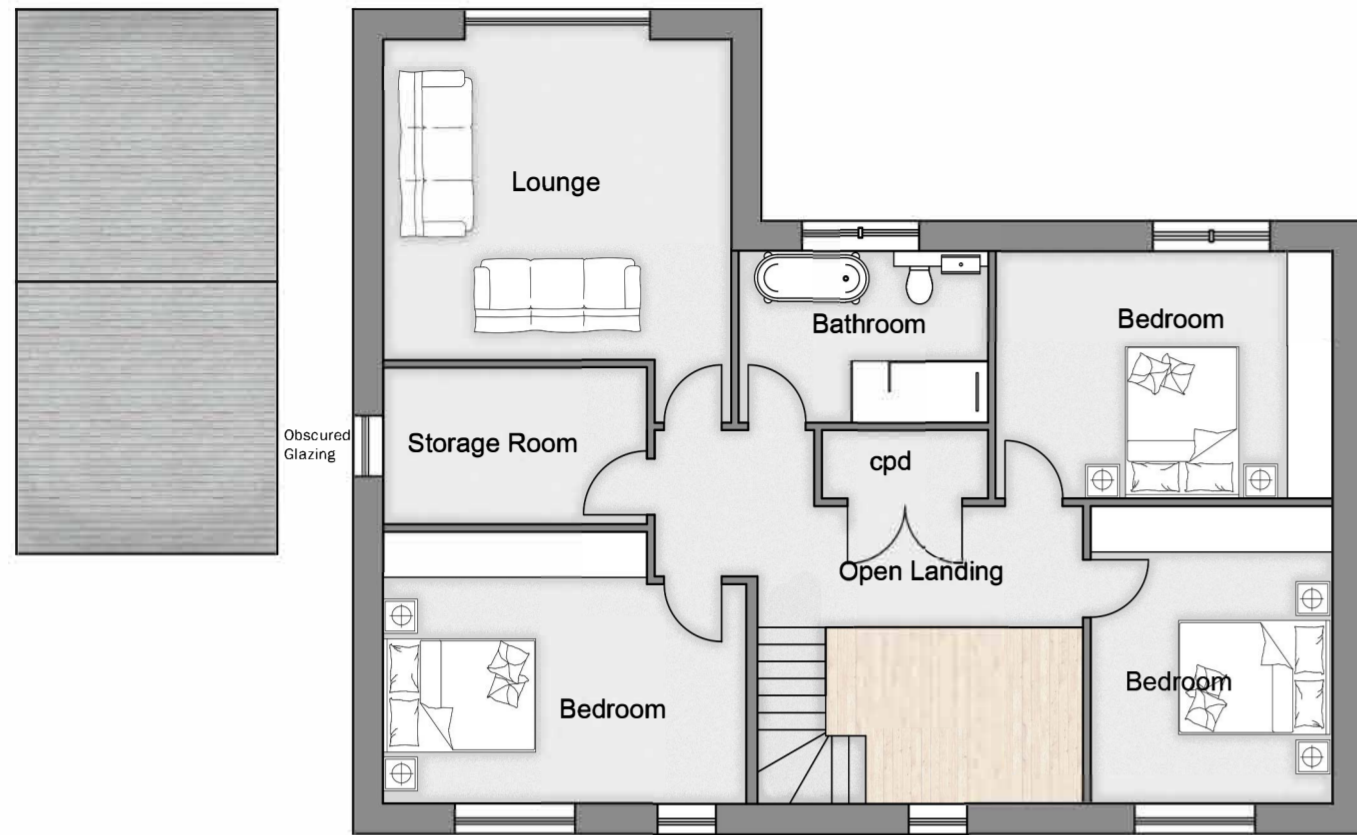


First Floor



Front Elevation




Rear Elevation

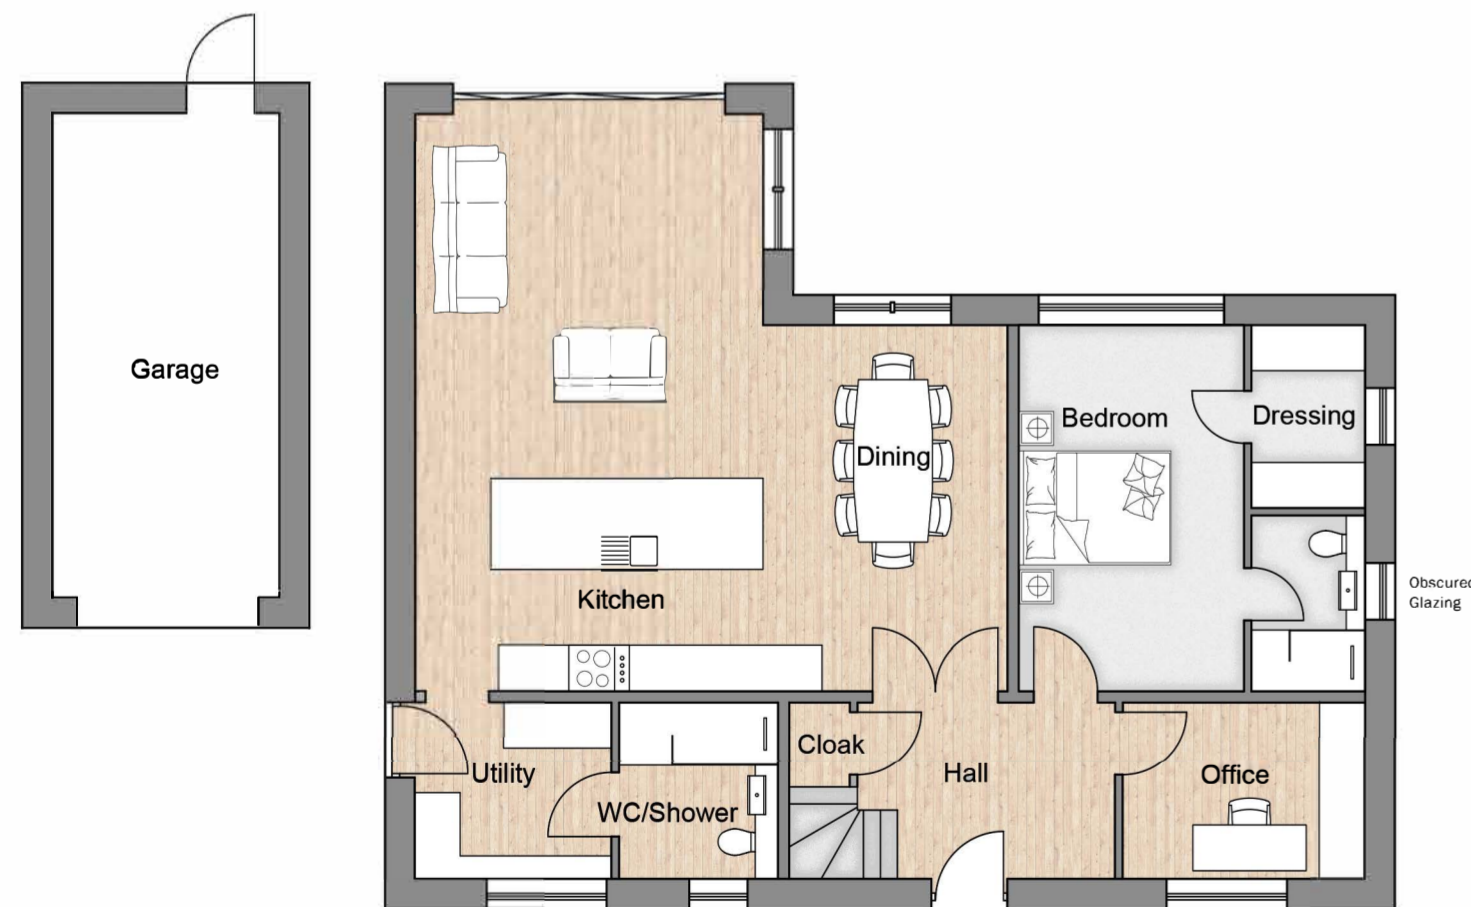

Ground Floor



Side Elevation

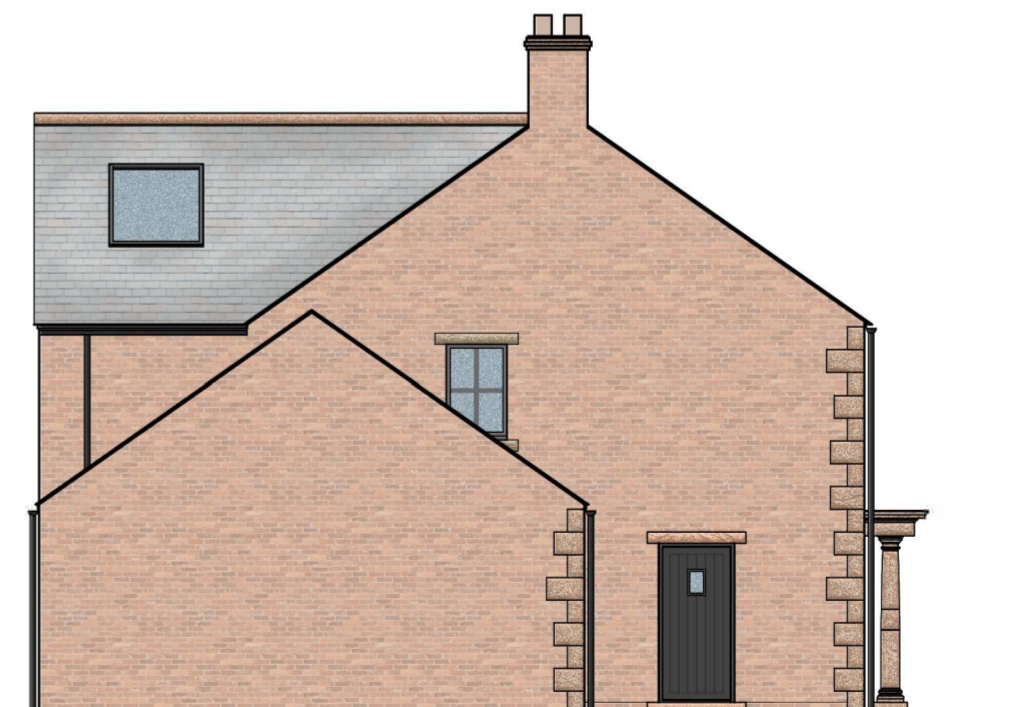

Side Elevation

**ASHWOOD**  
DESIGN ASSOCIATES LTD

Solway House Business Centre,  
Parkhouse Road,  
Carlisle  
CA6 4BY

t 01228 510616  
e admin@ashwooddesign.co.uk  
w www.ashwooddesign.co.uk

Purpose:

**Proposed**

Client:

**Mr & Mrs Scaife**

Project:

**Plot 3 St Bees**

Title:

**As Proposed**

Scale: 1/100      Sheet Size: A2      Drawn: HRH      Date: 12/22

Project No: 2068      Drawing No: 006      Revision: e