
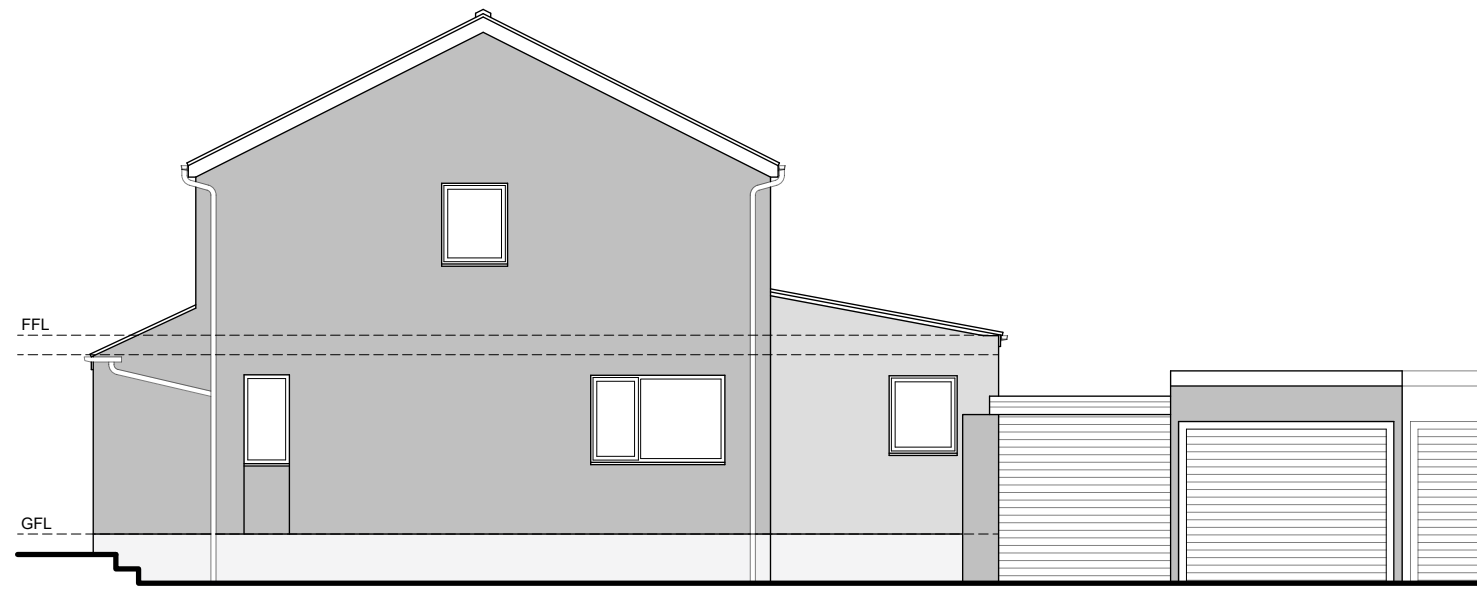




EXISTING FRONT ELEVATION

Scale 1:100

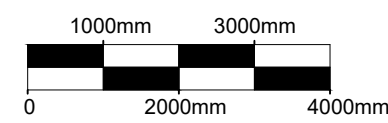



EXISTING SIDE ELEVATION

Scale 1:100

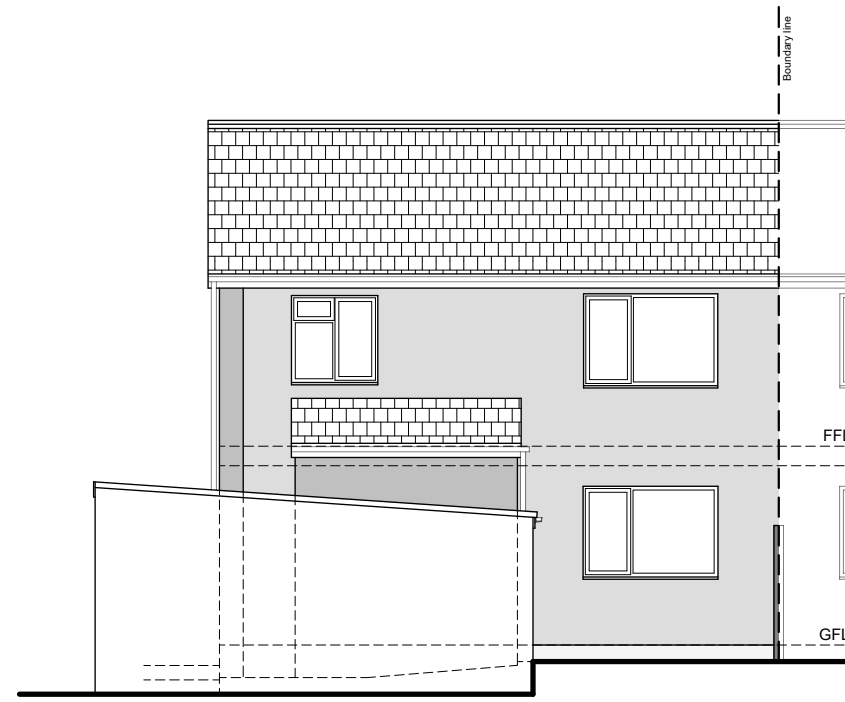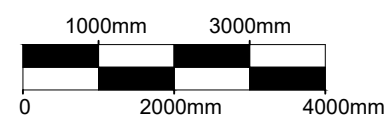



EXISTING REAR ELEVATION

Scale 1:100

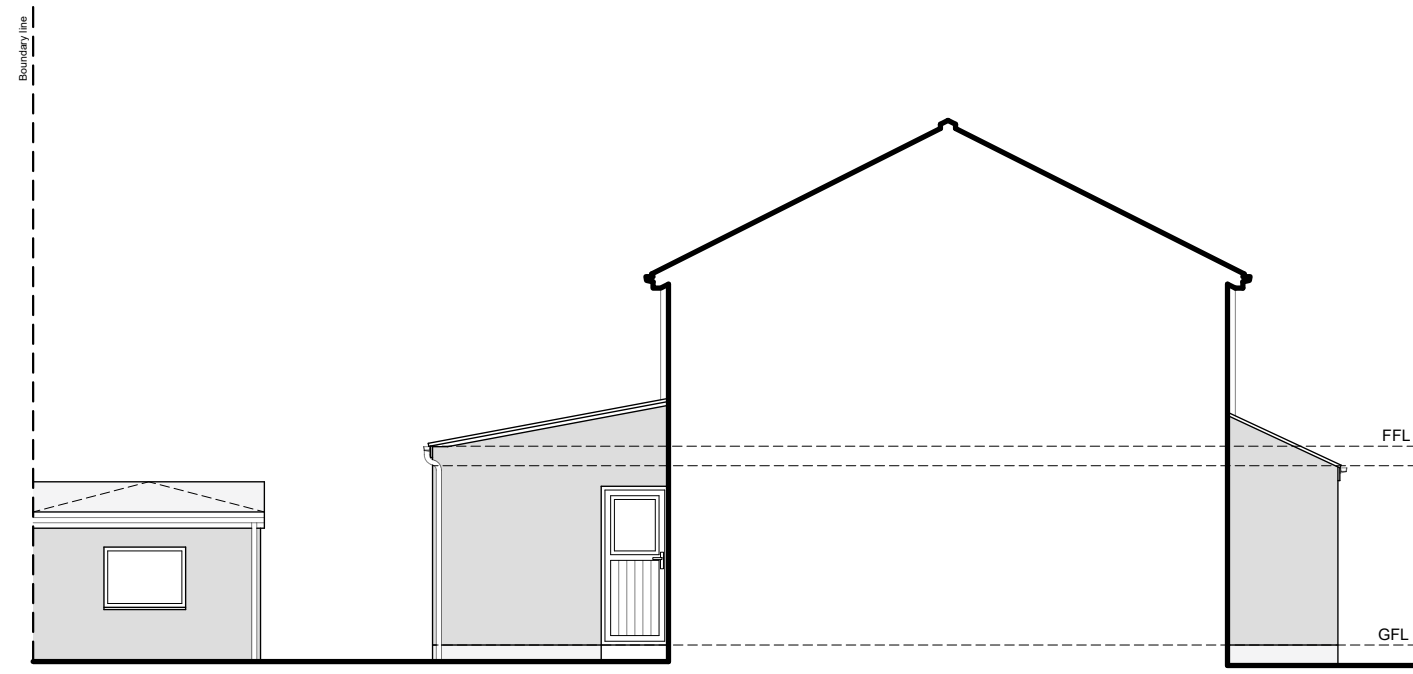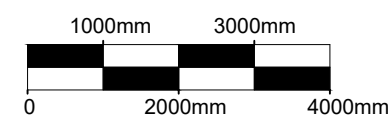



EXISTING SIDE ELEVATION

Scale 1:100

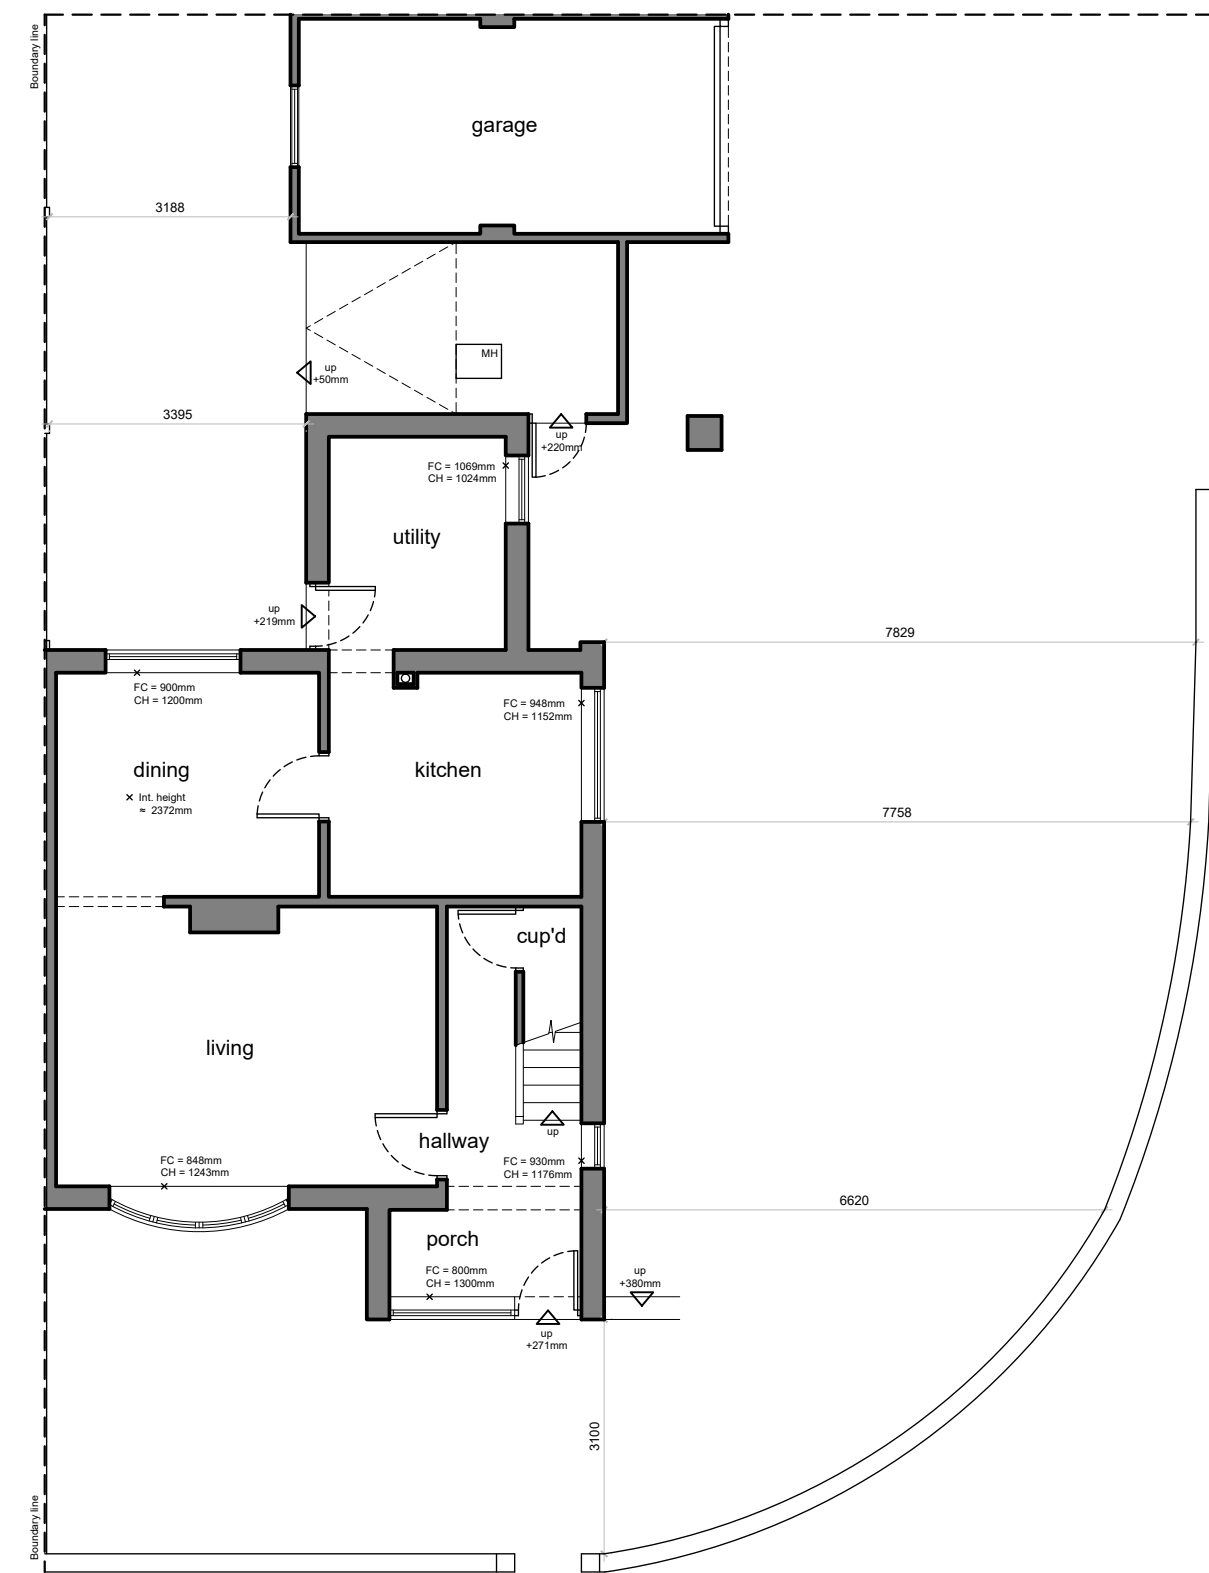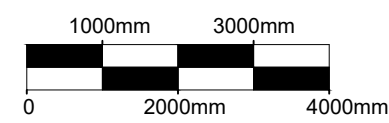



EXISTING GROUND FLOOR PLAN / SITE LAYOUT

Scale 1:100

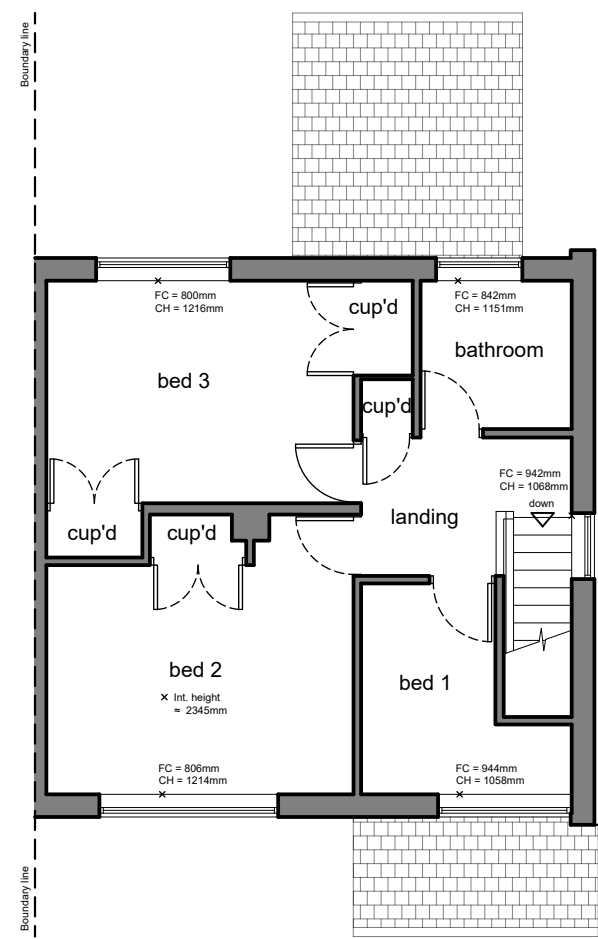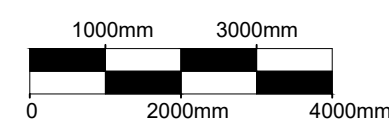

EXISTING FIRST FLOOR PLAN

Scale 1:100

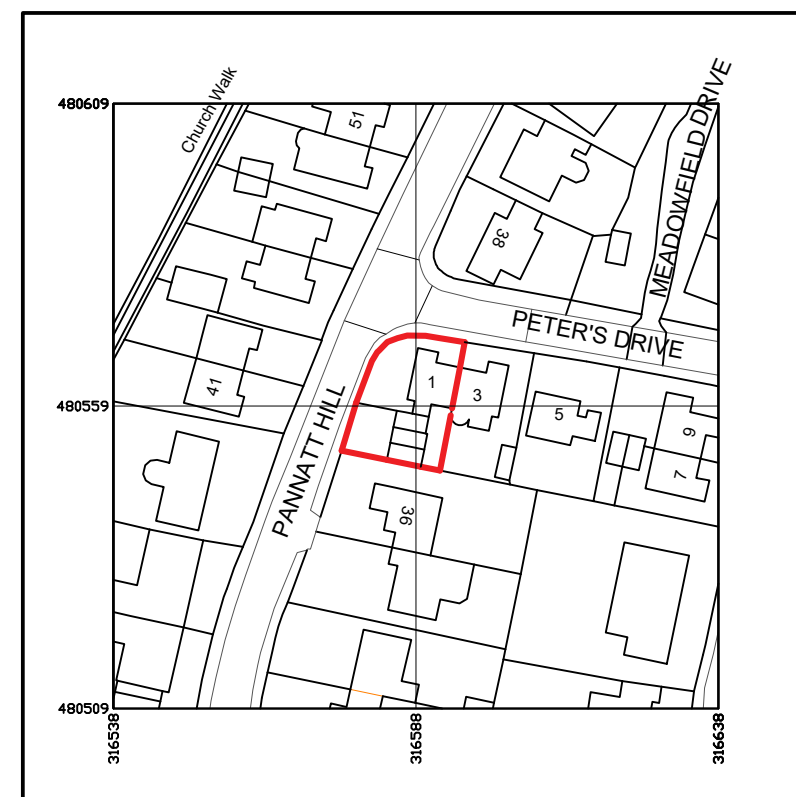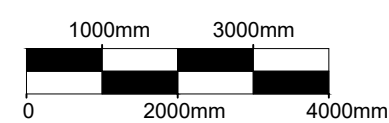

Location plan

Scale 1:1250

© Crown copyright 2019. UKPlanningMaps.com 100054135.



THIS DRAWING IS COPYRIGHT:
The copyright of this drawing is held by MVC Design and no reproduction is allowed without prior permission by MVC Design. This drawing is for Planning and Building Regulations approval only and is not a working drawing.
It is agreed this drawing will be checked and verified by you prior to work commencing on site. We shall not be liable for any defects in this drawing unless prior to work commencing this drawing and all its dimensions has been so checked and verified.
Whether or not indicated on the drawing:-
All workmanship and materials shall comply with current Building Regulations, British Standards, Codes of Practice, NHBC and Employers requirements. All materials shall be fixed, applied or mixed in accordance with Manufacturers' Instructions or Specifications. Any discrepancy shall be immediately reported to us and resolved prior to work commencing. The contractor shall take into account everything necessary for the proper execution of the works, to the satisfaction of the "Inspector" whether or not indicated on the drawing.
Subject to confirmation of the Principal Designer / Contractor - similar "approved" materials of equal performance may be substituted where those specified are not available.

A	First issue	27/08/24
No.	Revision/Issue	Date

Site location

1 Peters Drive
Millom
Cumbria
LA18 5DG

Project

**Two storey side and single
storey rear extension.**

Drawing title

**Existing floor plans, site
layout, elevations and
location plan.**

MVC Design Ltd
ARCHITECTURAL DESIGN
11 Meadowside
Swarthmoor
Ulverston
Cumbria
LA12 0XD
Mob: 07730661656
Tel: 01229 588208
Email: mark@mvcdesign.co.uk

Dwg No.	MVC1053-01	Rev
Date	09/08/24	A
Scale	As shown at A1	