

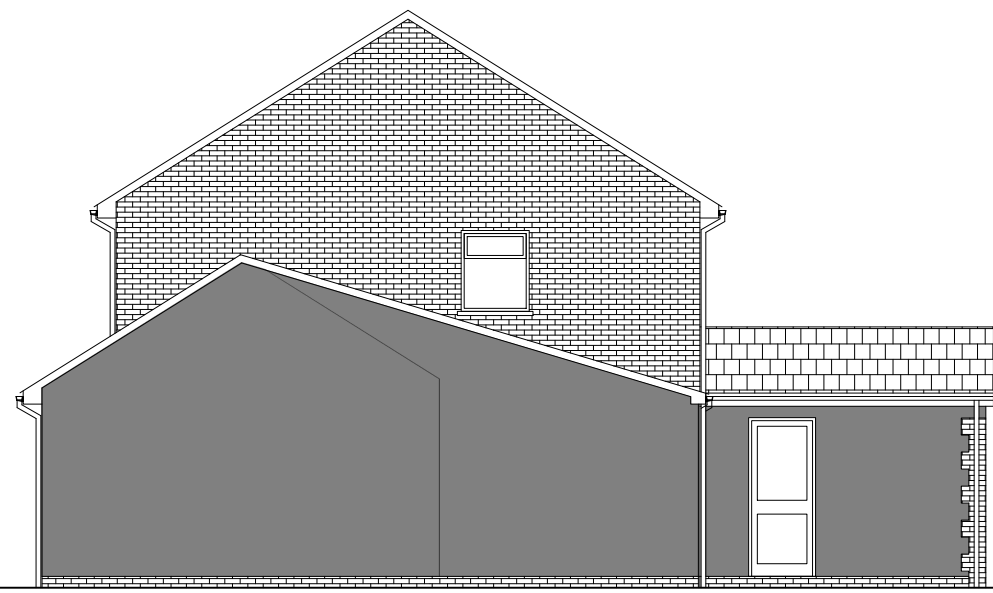
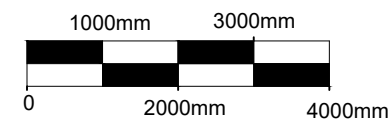




EXISTING FRONT ELEVATION  
Scale 1:100

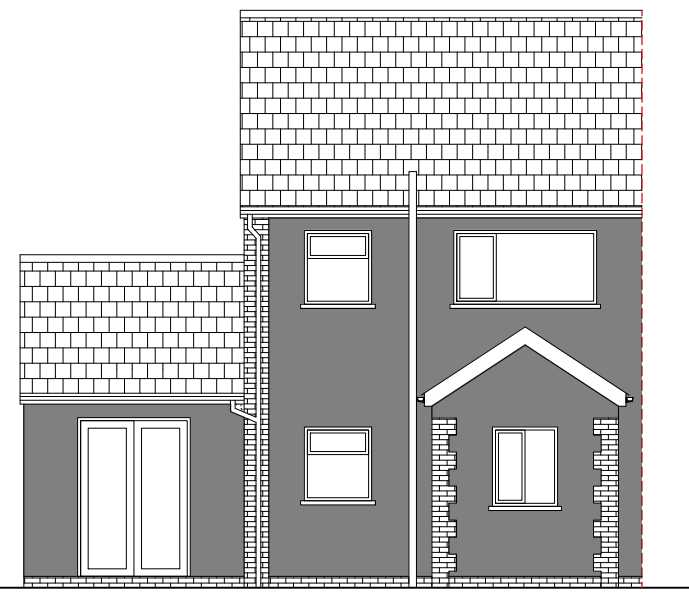



EXISTING SIDE ELEVATION  
Scale 1:100

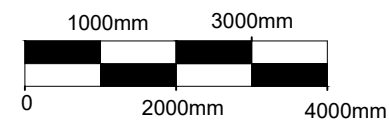



EXISTING REAR ELEVATION  
Scale 1:100

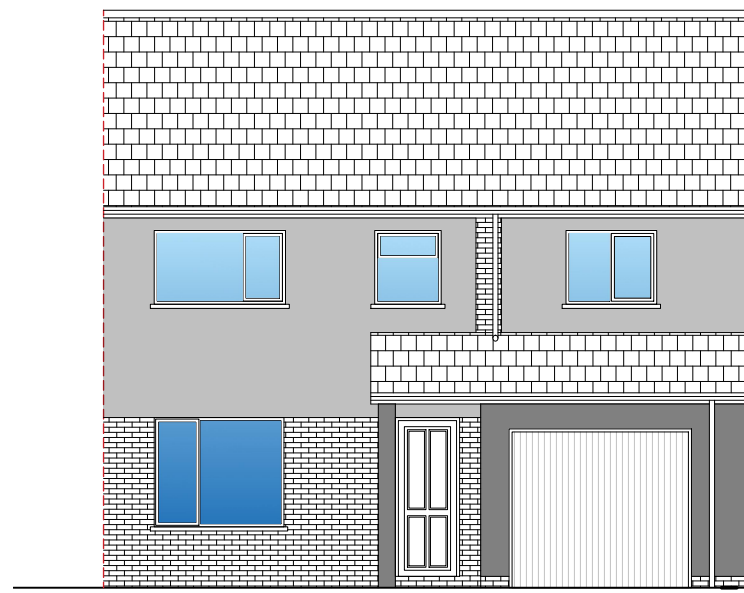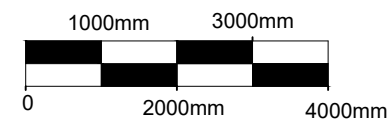


PROPOSED FRONT ELEVATION  
Scale 1:100

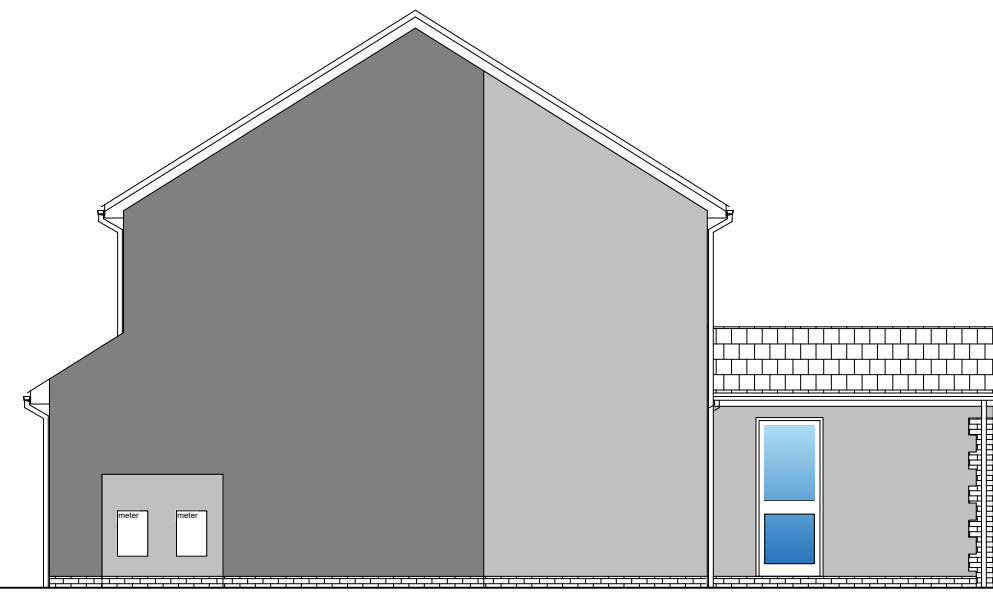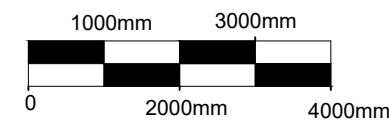

PROPOSED SIDE ELEVATION  
Scale 1:100

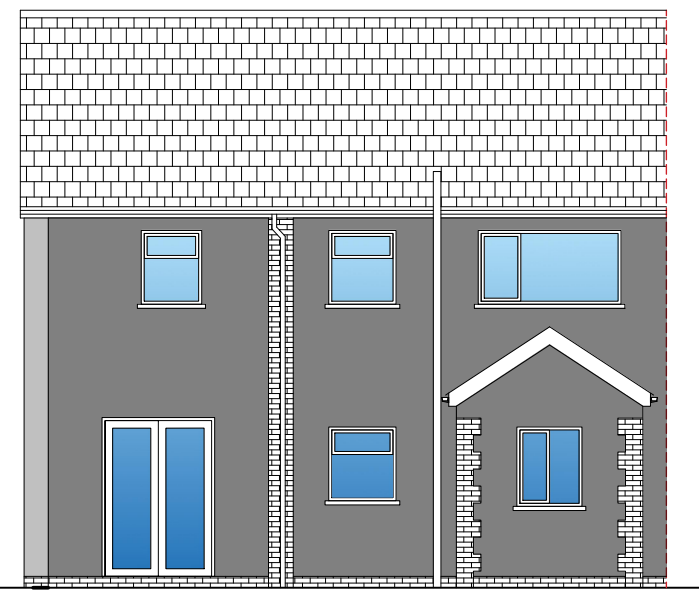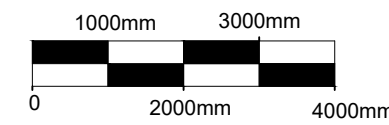

PROPOSED REAR ELEVATION  
Scale 1:100

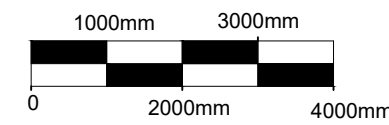

Location plan  
Scale 1:1250

© Crown copyright 2019. UKPlanningMaps.com 100054135.

#### Planning notes

##### WALLS

White finished render to match existing with facing brick below dpc level.

##### ROOF

Concrete roof tiles and black rainwater goods on white fascia and soffits all to match existing.


##### WINDOWS

White uPVC windows to match existing (obscure glazing to ensuite).





Site plan  
Scale 1:200



© Crown copyright 2019. UKPlanningMaps.com 100054135.

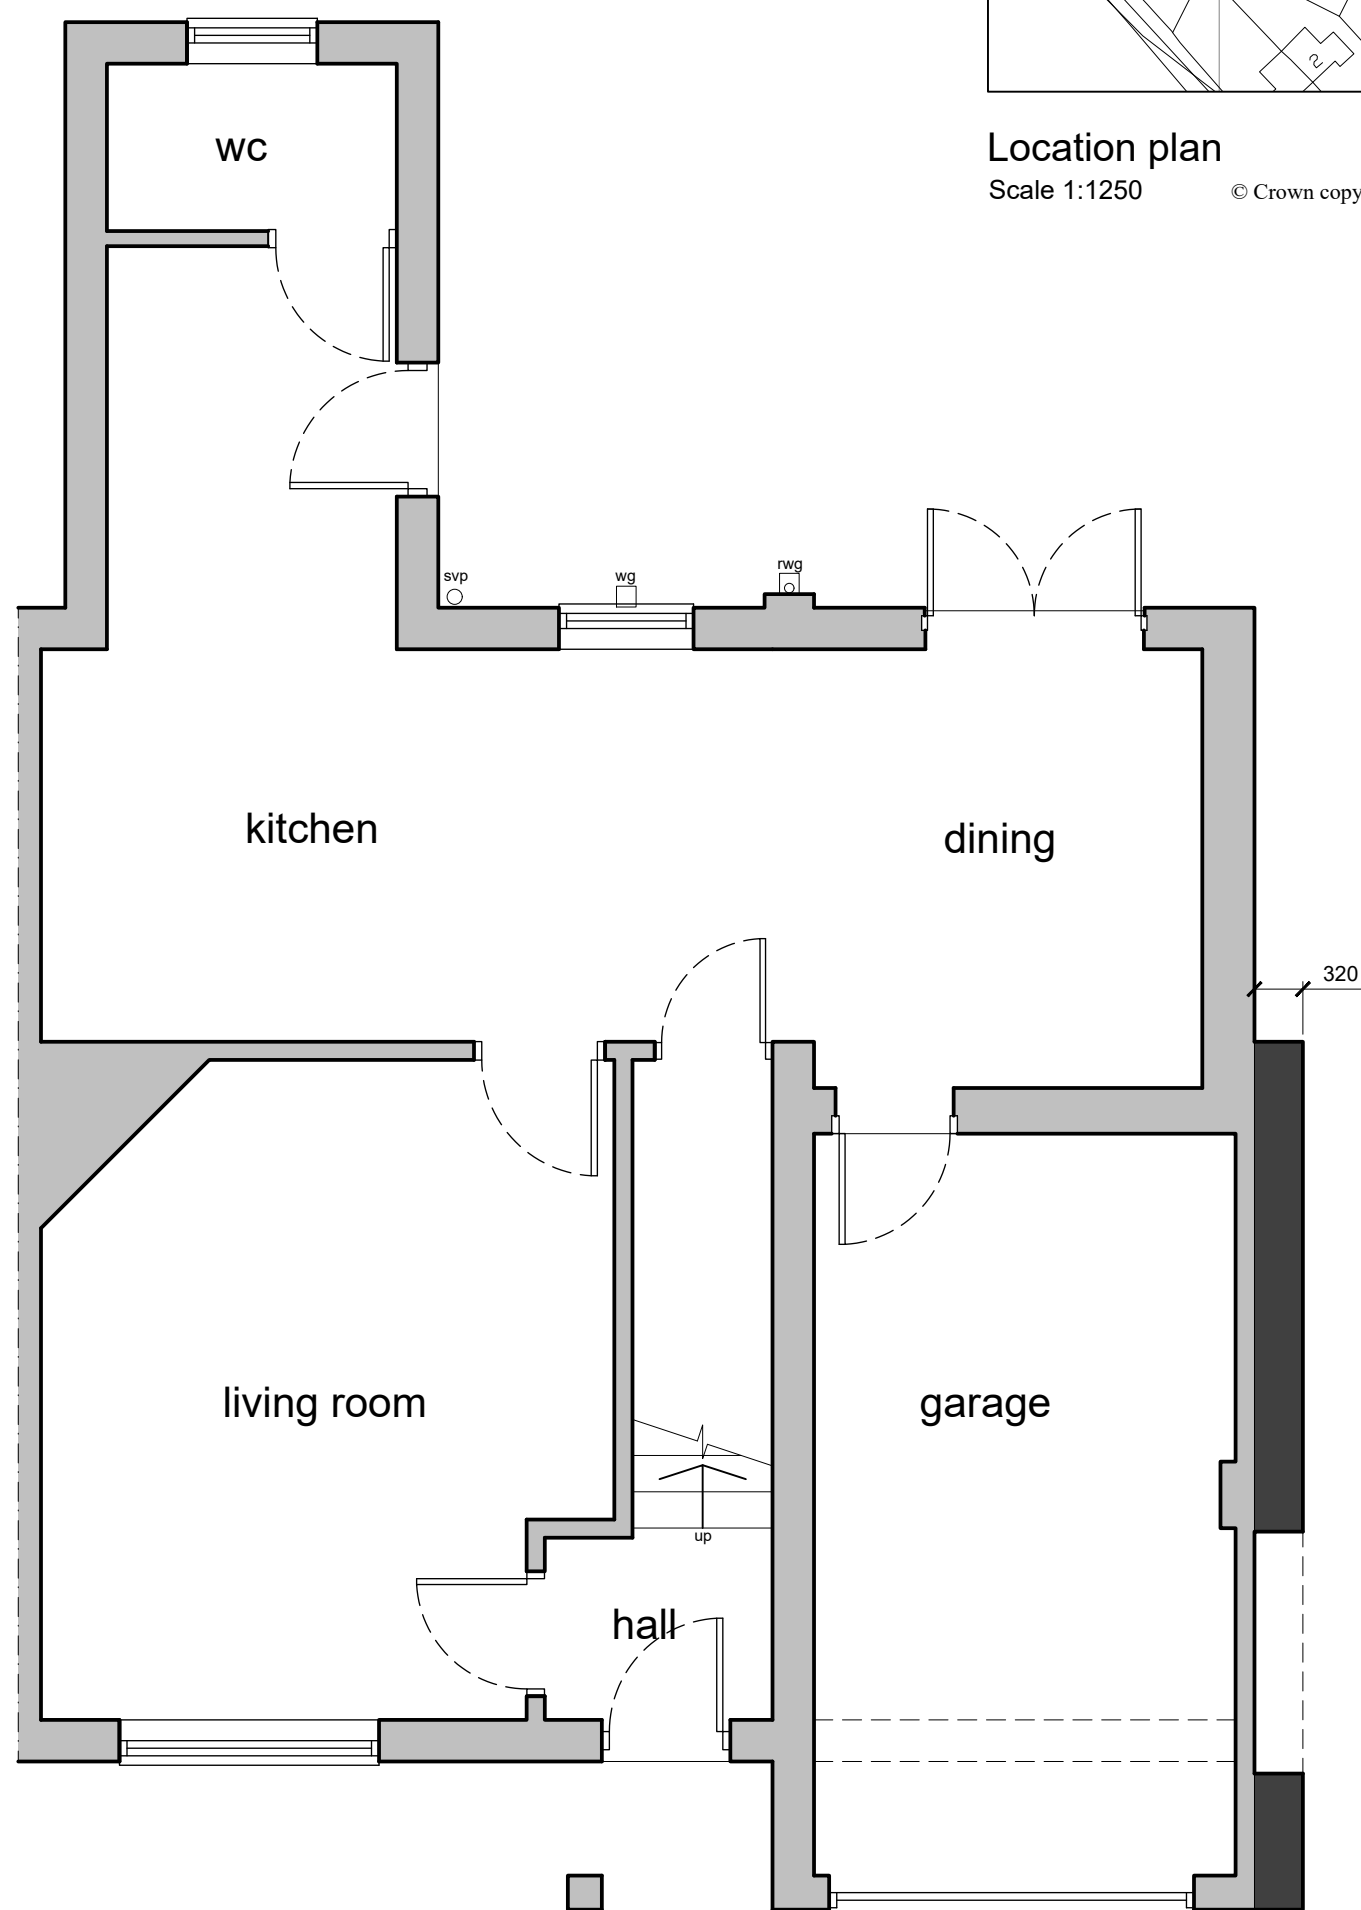



PROPOSED GROUND FLOOR PLAN  
Scale 1:50

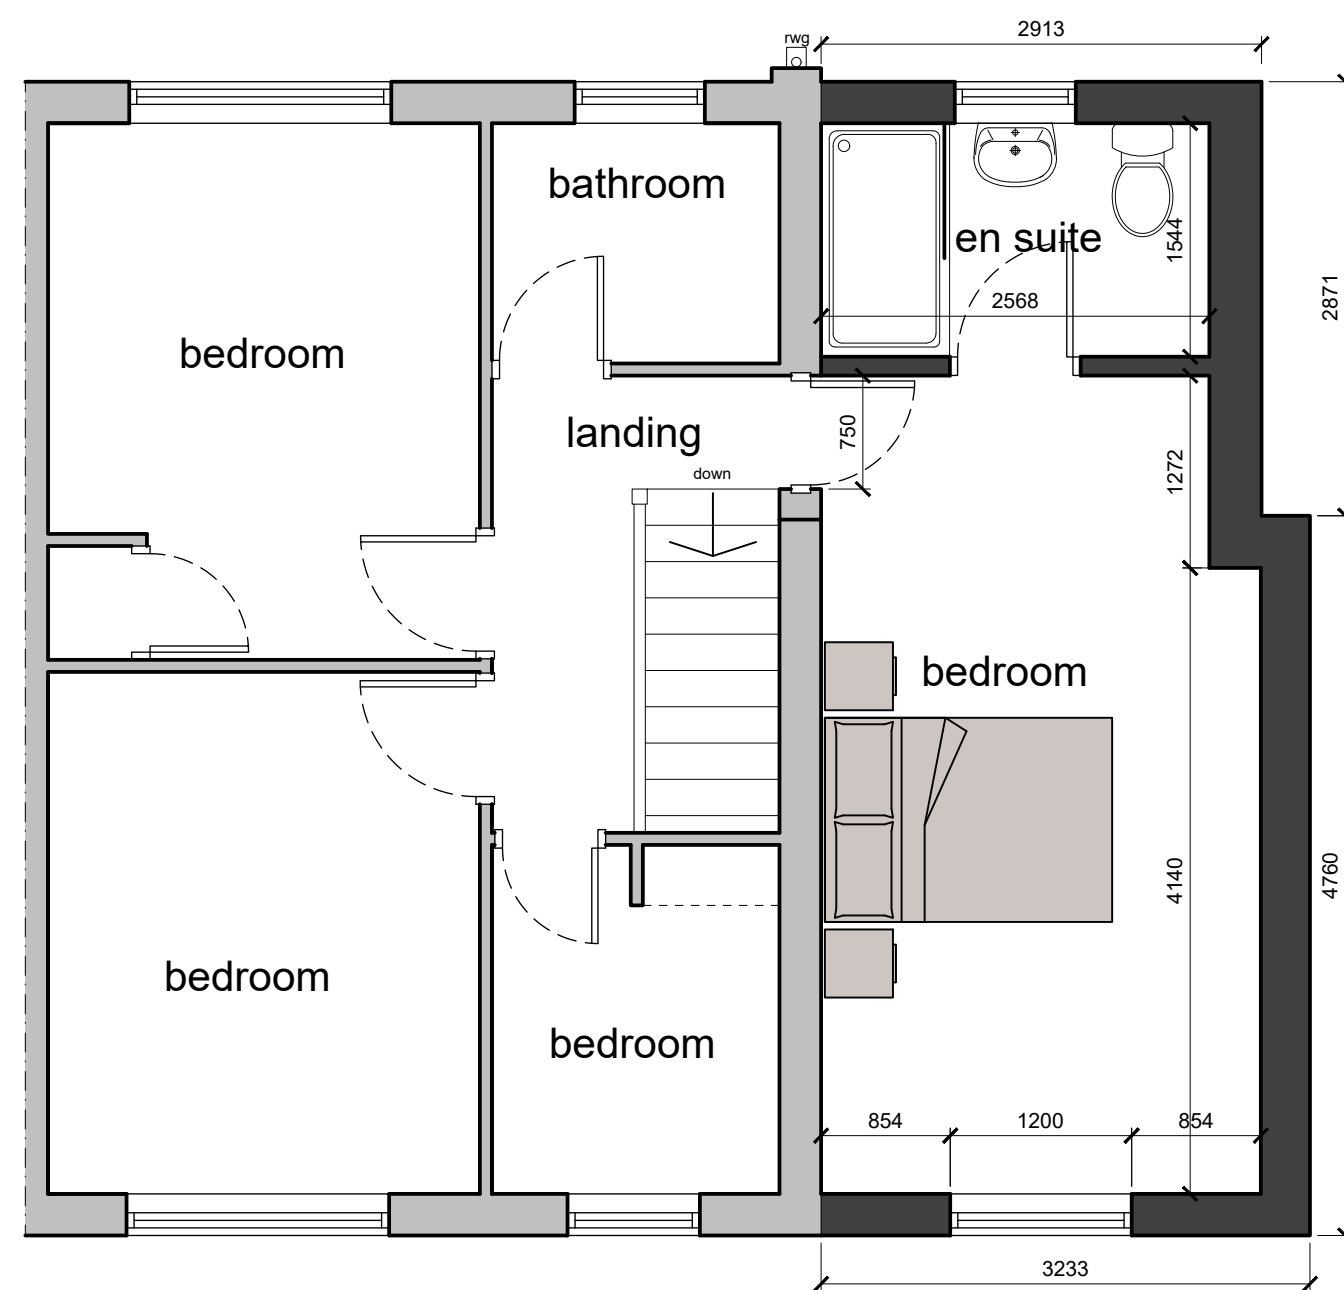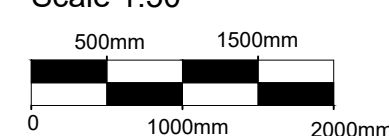


PROPOSED FIRST FLOOR PLAN  
Scale 1:50

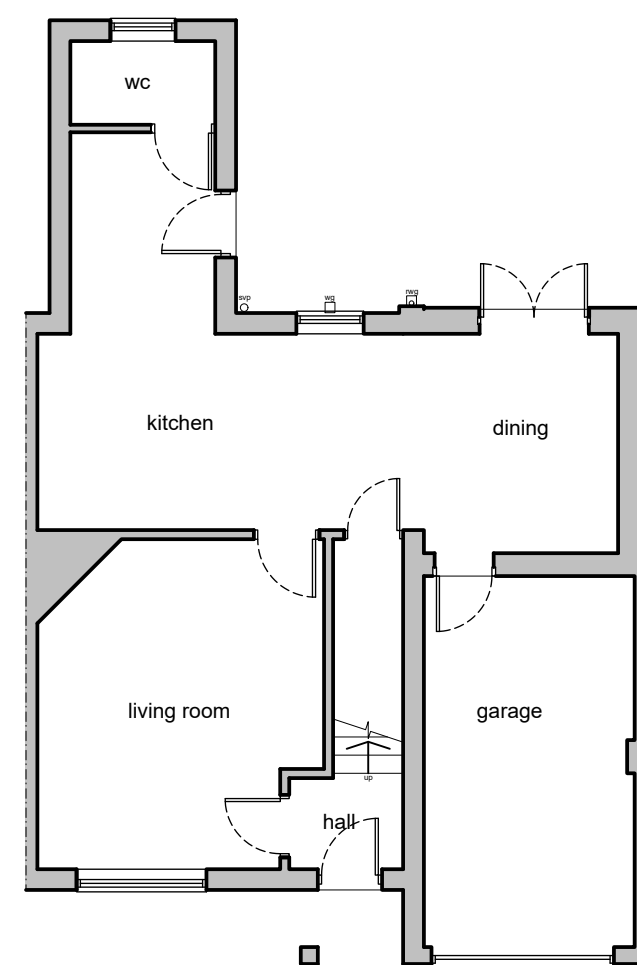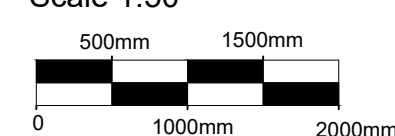

EXISTING GROUND FLOOR PLAN  
Scale 1:100

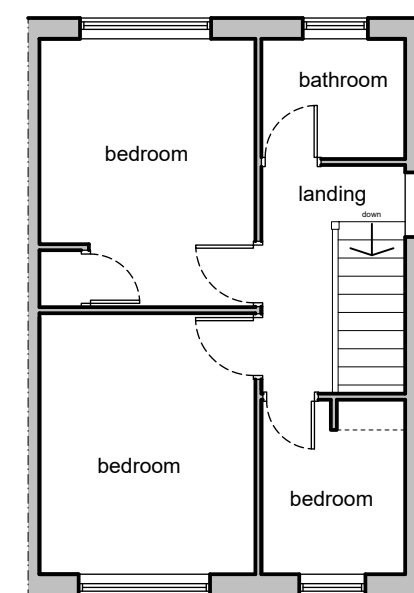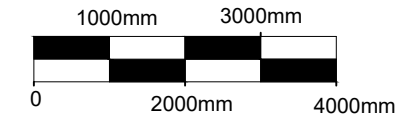

EXISTING FIRST FLOOR PLAN  
Scale 1:100

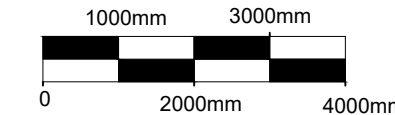

THIS DRAWING IS COPYRIGHT:  
The copyright of this drawing is held by MVC Design and no reproduction is allowed without prior permission by MVC Design. This drawing is for Planning and Building Regulations approval only and is not a working drawing.  
It is agreed this drawing will be checked and verified by you prior to work commencing on site. We shall not be liable for any defects in this drawing unless prior to work commencing this drawing and all its dimensions has been so checked and verified.  
Whether or not indicated on the drawing:-  
All workmanship and materials shall comply with current Building Regulations, British Standards, Codes of Practice, NHBC and Employers requirements. All materials shall be fixed, applied or mixed in accordance with Manufacturers' Instructions or Specifications. Any discrepancy shall be immediately reported to us and resolved prior to work commencing. The contractor shall take into account everything necessary for the proper execution of the works, to the satisfaction of the "Inspector" whether or not indicated on the drawing.  
Subject to confirmation of the Principal Designer / Contractor - similar "approved" materials of equal performance may be substituted where those specified are not available.

No.	Revision/Issue	Date
B	Planning issue	19/04/22
A	Draft issue	11/04/22

Site location

**60 Lowther Road**  
Millom  
Cumbria  
LA18 4PQ

Project

**First floor side extension.**

Drawing title

**Existing and proposed plans, elevations, location and site plan.**

**MVC Design Ltd**  
ARCHITECTURAL DESIGN

11 Meadowside  
Swarthmoor  
Ulverston  
Cumbria  
LA12 0XD

Mob: 07730661656  
Tel: 01229 588208  
Email: mark@mvcdesign.co.uk

Dwg No.	MVC772-01	Rev	B
Date	11.04.22		
Scale	As shown at A1		