




EXISTING GROUND FLOOR PLAN Scale 1:50 500mm 1500mm 1000mm 2000mm

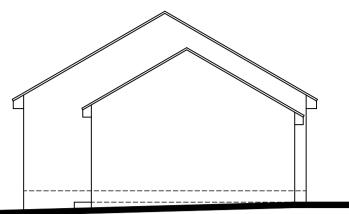



EXISTING SIDE ELEVATION

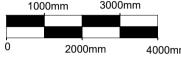

EXISTING REAR ELEVATION Scale 1:100

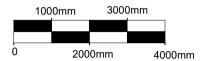

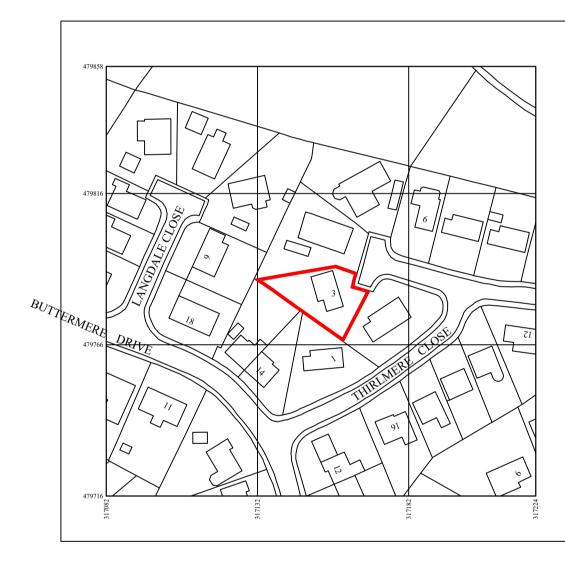

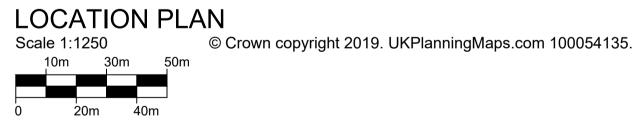



Cumbria LA18 4PJ Project Single storey side extension to dwelling. Drawing title Existing and location

MVC Design Ltd

ARCHITECTURAL DESIGN

Rev

Email: mark@mvcdesign.co.uk

В

Mob: 07730661656 Tel: 01229 588208

Site location

11 Meadowside Swarthmoor

Dwg No. MVC808-01

07.07.22

^{Scale} As shown at A1

Ulverston Cumbria LA12 0XD

Date

Millom

those specified are not available.

В	Planning issue	12/07/22
А	Draft issue	08/07/22
No.	Revision/Issue	Date

3 Thirlemere Close

dimensions has been so checked and verified. Whether or not indicated on the drawing:-All workmanship and materials shall comply with current Building Regulations, British Standards, Codes of Practice, NHBC and

not a working drawing. It is agreed this drawing will be checked and verified by you prior to work commencing on site. We shall not be liable for any defects in this drawing unless prior to work commencing this drawing and all its

Employers requirements. All materials shall be fixed, applied or mixed

in accordance with Manufacturers' Instructions or Specifications. Any discrepancy shall be immediately reported to us and resolved prior to work commencing. The contractor shall take into account everything

necessary for the proper execution of the works, to the satisfaction of

Subject to confirmation of the Principal Designer / Contractor - similar

"approved" materials of equal performance may be substituted where

the "Inspector" whether or not indicated on the drawing.

HIS DRAWING IS COPYRIGHT: The copyright of this drawing is held by MVC Design and no reproduction is allowed without prior permission by MVC Design. This drawing is for Planning and Building Regulations approval only and is