

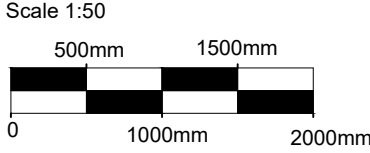




EXISTING SIDE ELEVATION

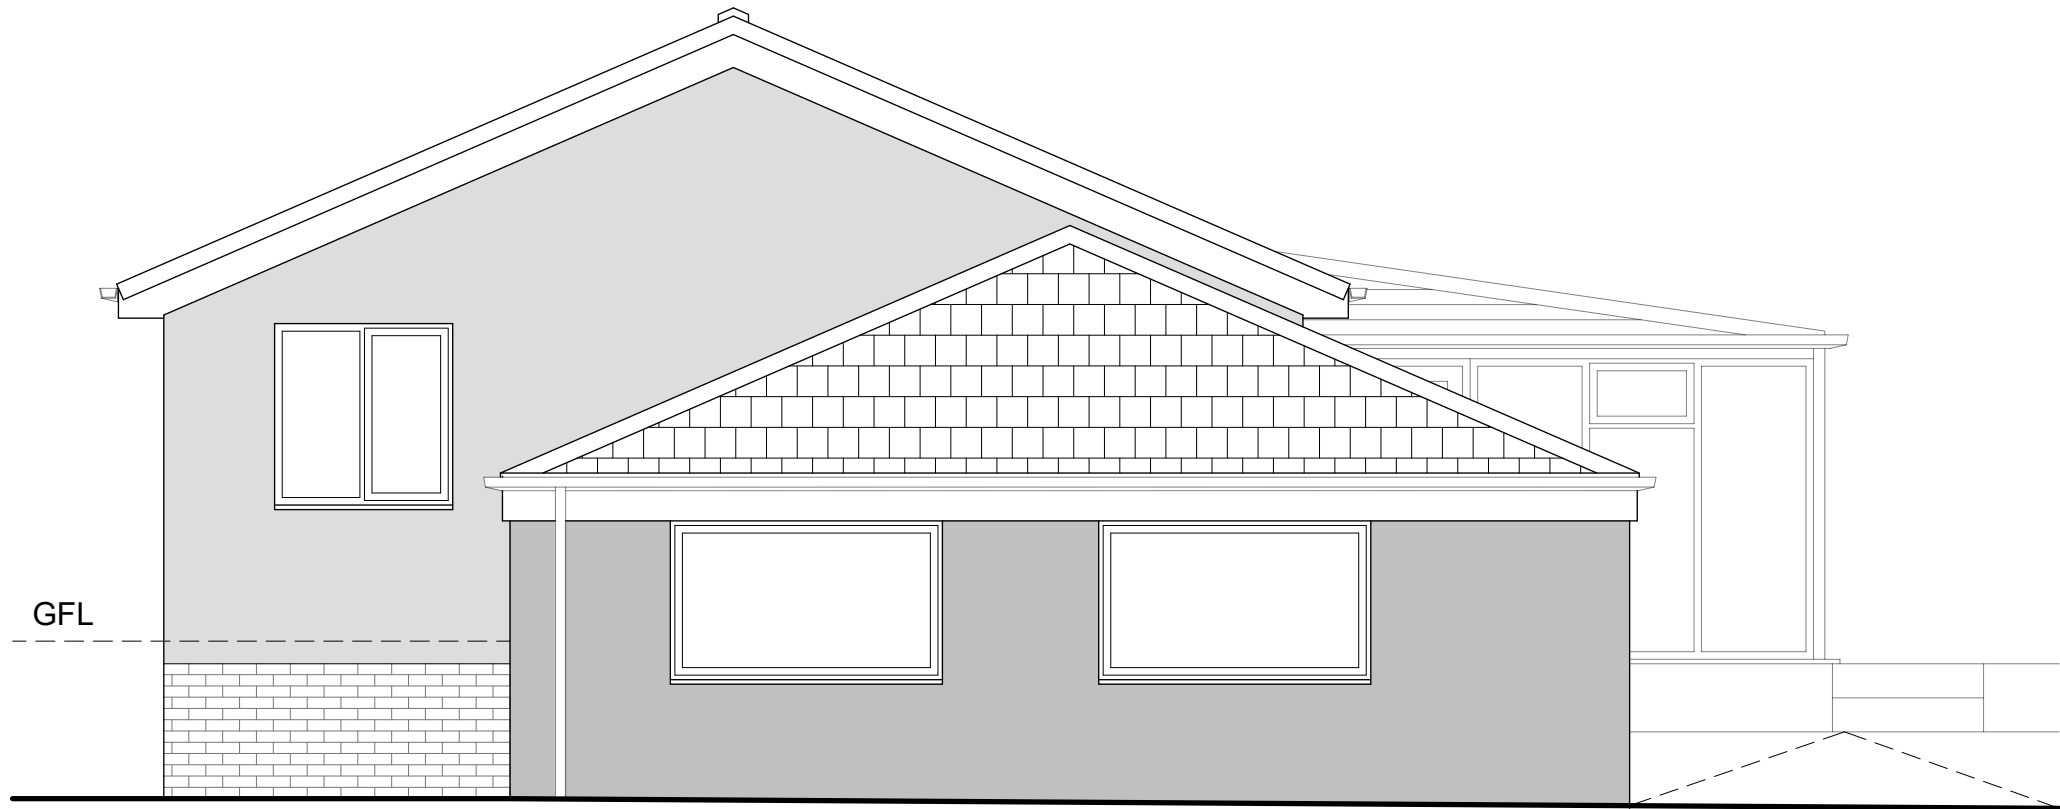


EXISTING FRONT ELEVATION

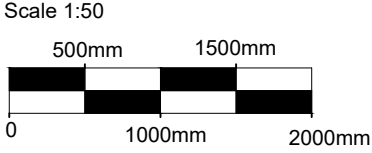

EXISTING SIDE ELEVATION

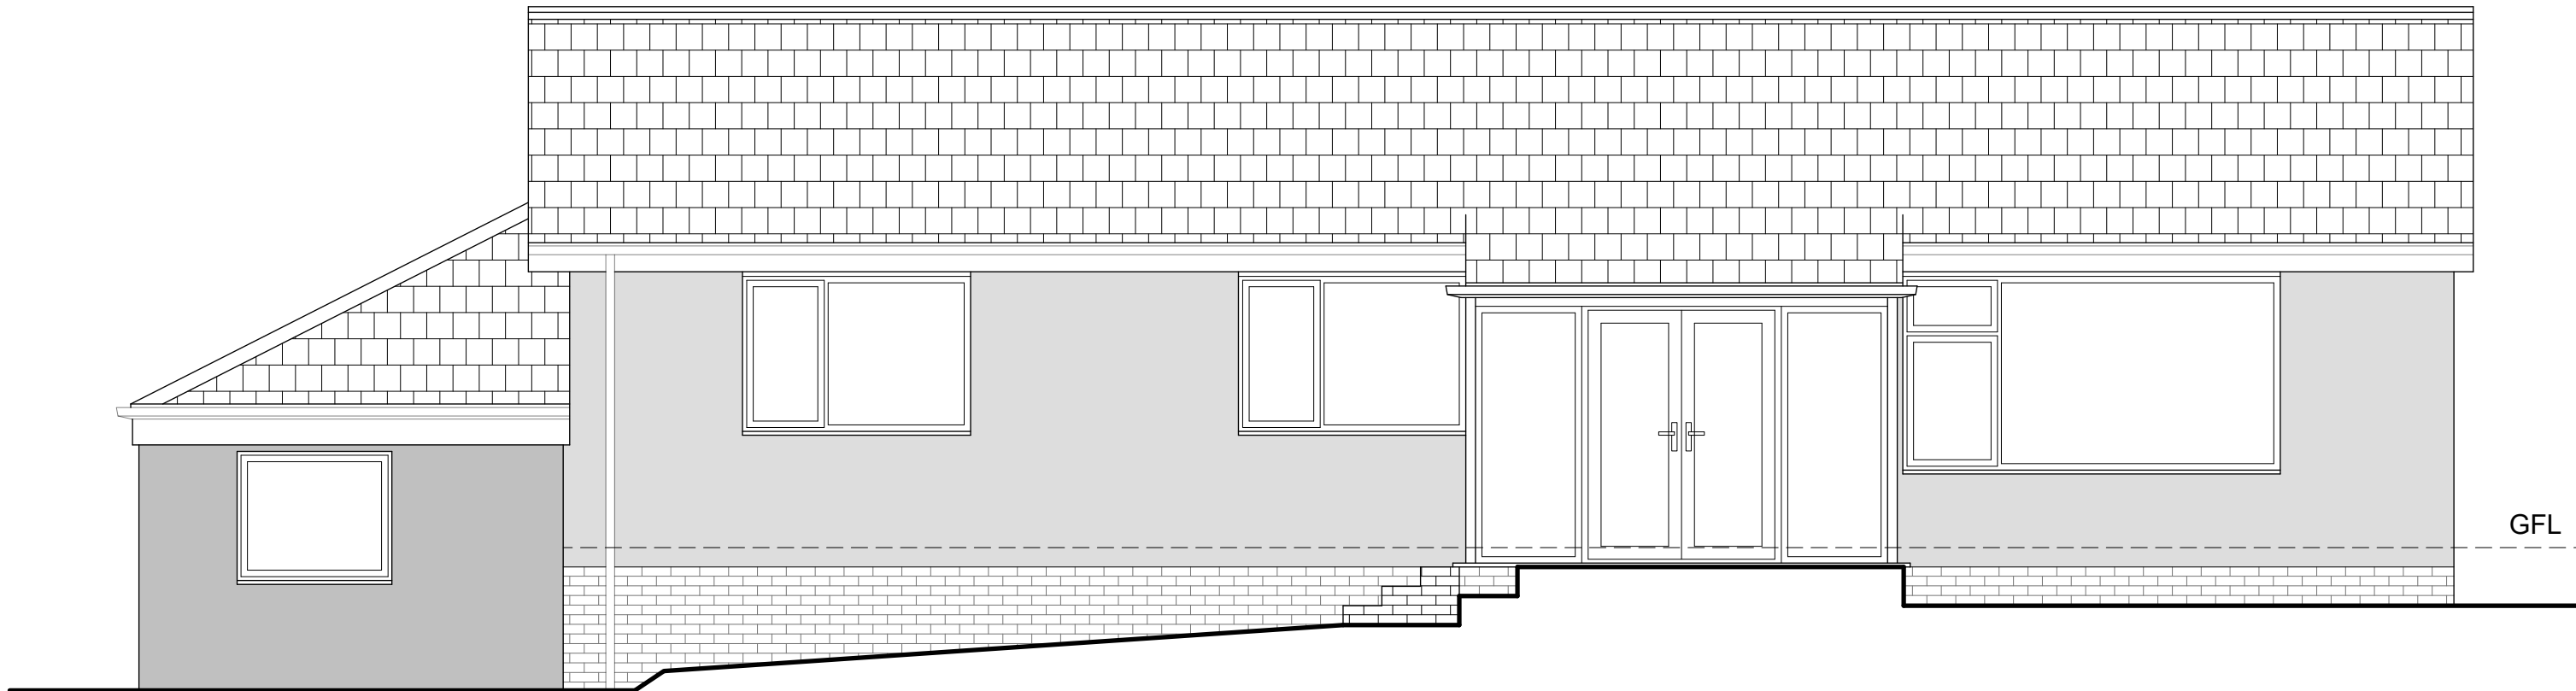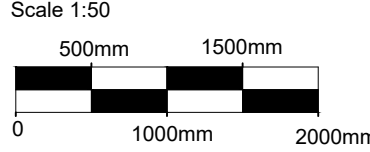

EXISTING REAR ELEVATION

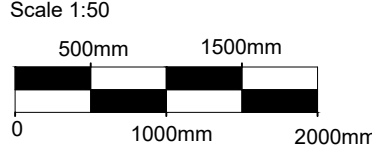

THIS DRAWING IS COPYRIGHT.  
The copyright of this drawing is held by MVC Design and no reproduction is allowed without prior permission by MVC Design. This drawing is for Planning and Building Regulations approval only and is not a working drawing.  
It is agreed this drawing will be checked and verified by you prior to work commencing on site. We shall not be liable for any defects in this drawing unless prior to work commencing this drawing and all its dimensions has been so checked and verified.  
Whether or not indicated on the drawing:-  
All workmanship and materials shall comply with current Building Regulations, British Standards, Codes of Practice, NHBC and Employers requirements. All materials shall be fixed, applied or mixed in accordance with Manufacturers' Instructions or Specifications. Any discrepancy shall be immediately reported to us and resolved prior to work commencing. The contractor shall take into account everything necessary for the proper execution of the works, to the satisfaction of the "Inspector" whether or not indicated on the drawing.  
Subject to confirmation of the Principal Designer / Contractor - similar "approved" materials of equal performance may be substituted where those specified are not available.

No.	Revision/Issue	Date
B	Planning issue	18/8/22
A	Draft issue	15/6/22

Site location

**25 Standings Rise**  
Whitehaven  
Cumbria  
CA28 6SY

Project

**Single storey rear and side extension.**

Drawing title

**Existing elevations.**

**MVC Design Ltd**  
ARCHITECTURAL DESIGN

11 Meadowside  
Swarthmoor  
Ulverston  
Cumbria  
LA12 0XD

Mob: 07730661656  
Tel: 01229 588208  
Email: mark@mvcdesign.co.uk

Dwg No.	MVC818-02	Rev	B
Date	15/6/22		
Scale	As shown at A1		