

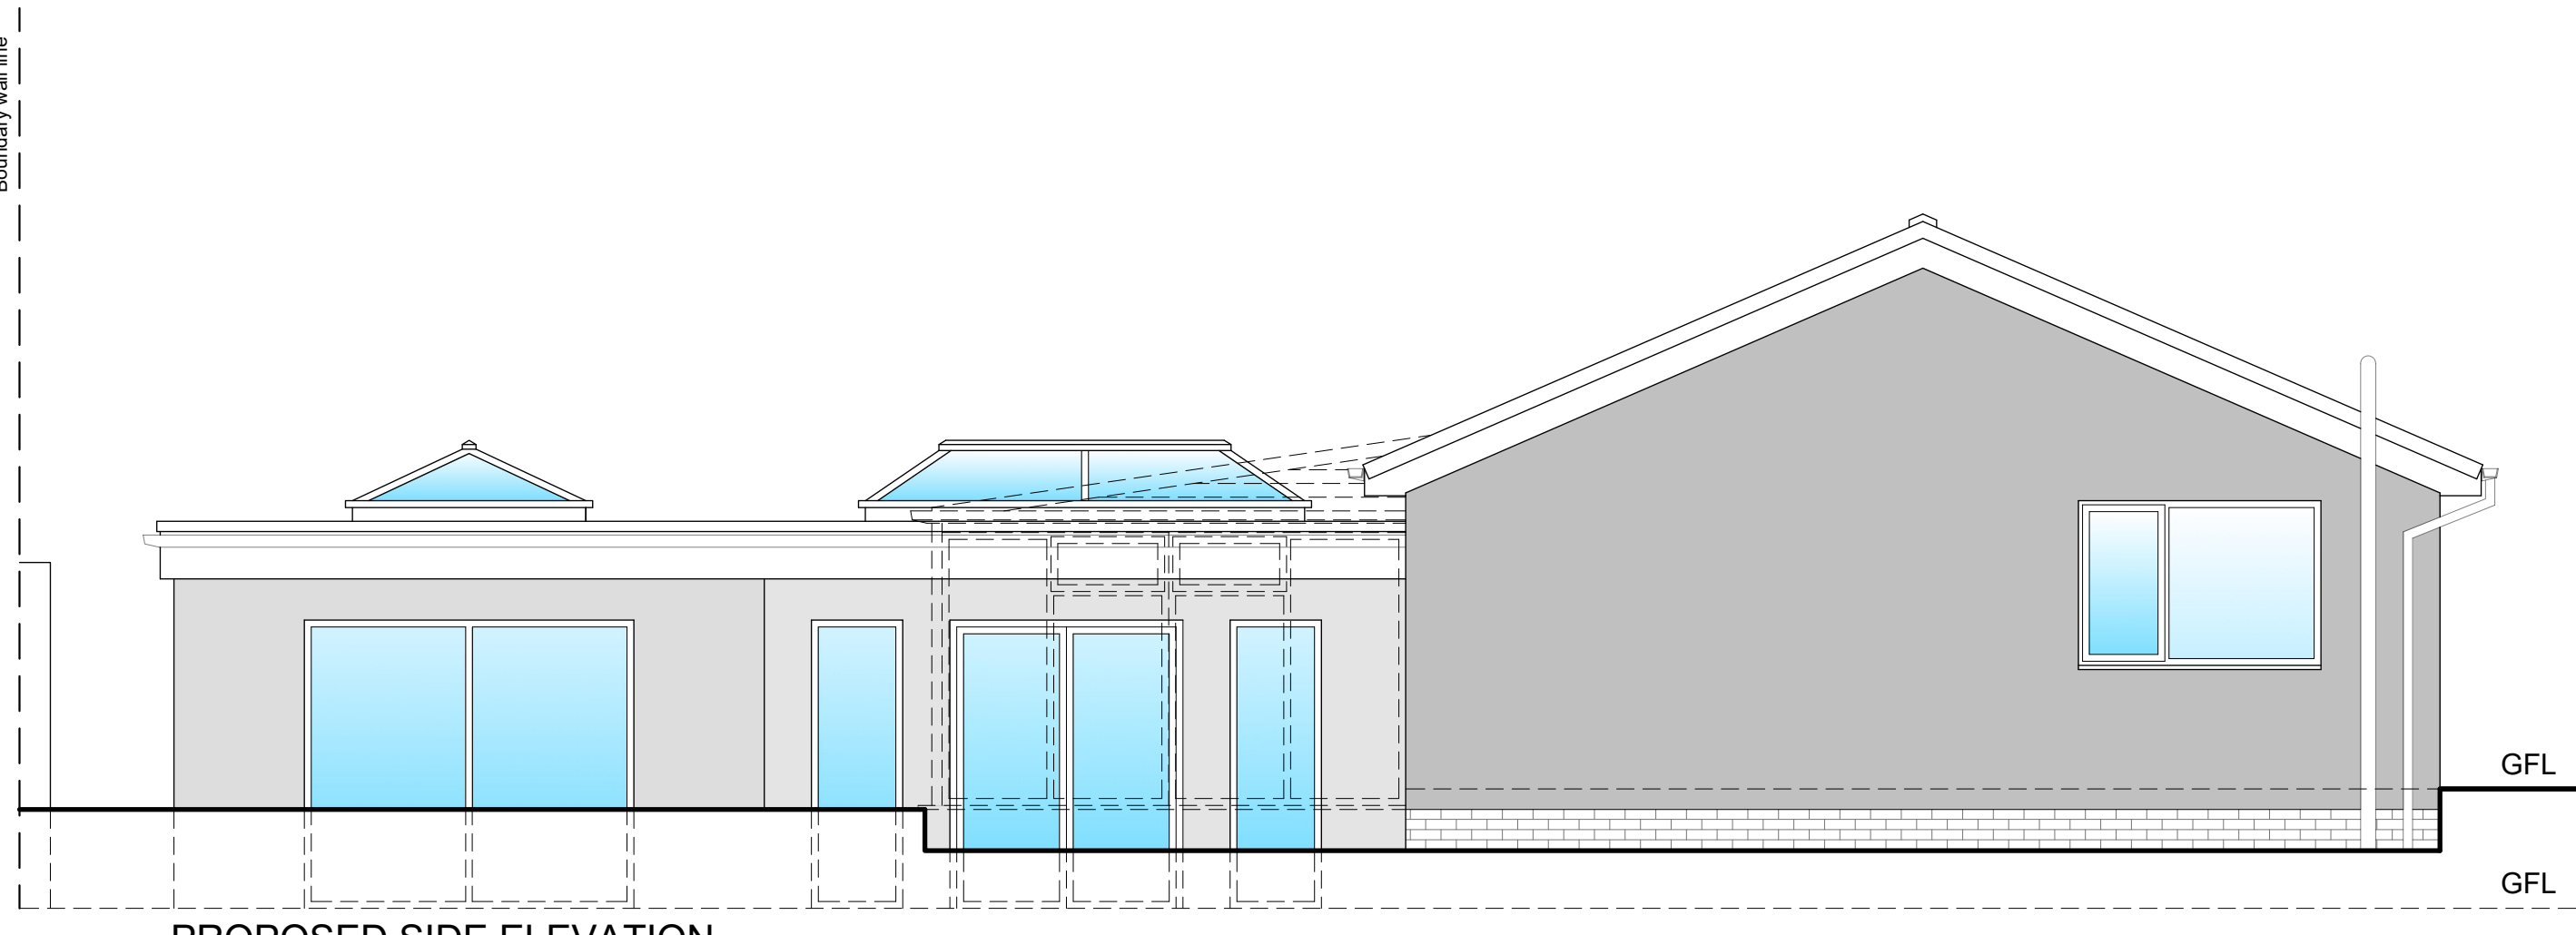
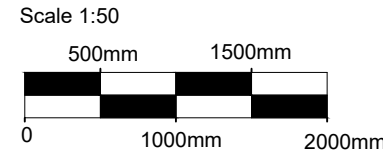




PROPOSED FRONT ELEVATION

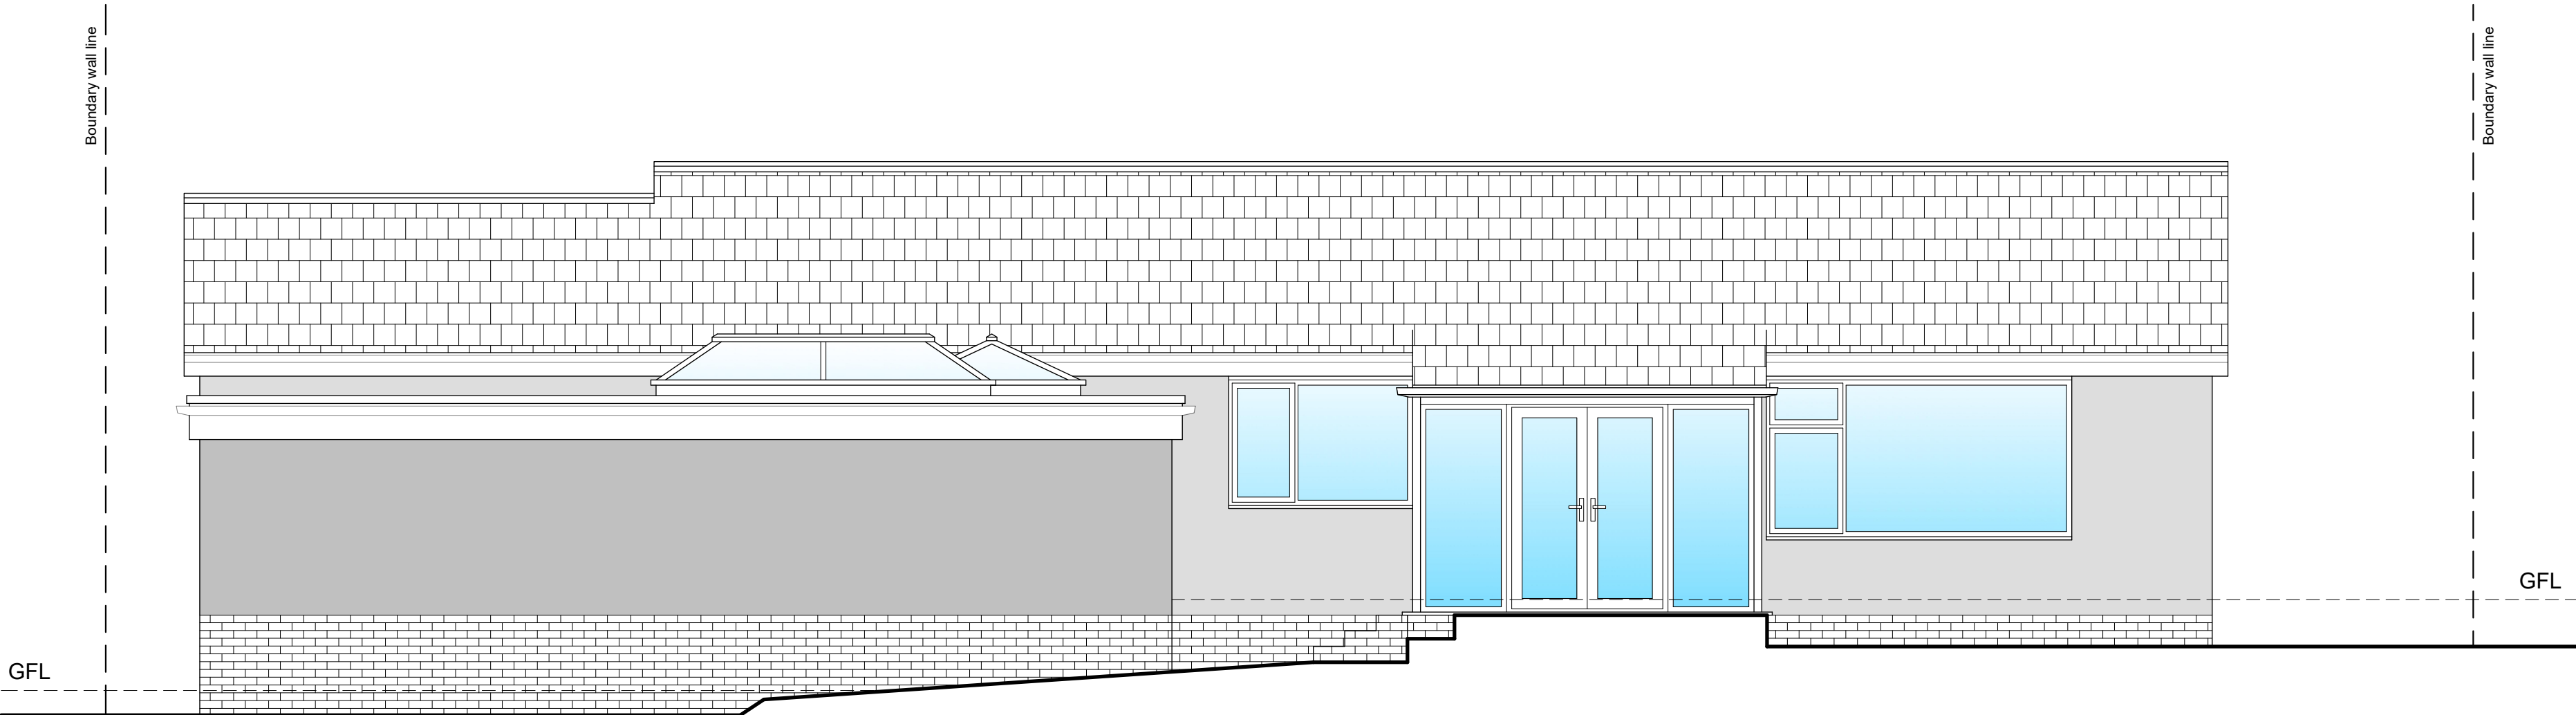


PROPOSED SIDE ELEVATION

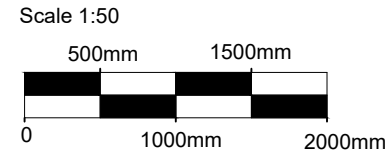

PROPOSED REAR ELEVATION

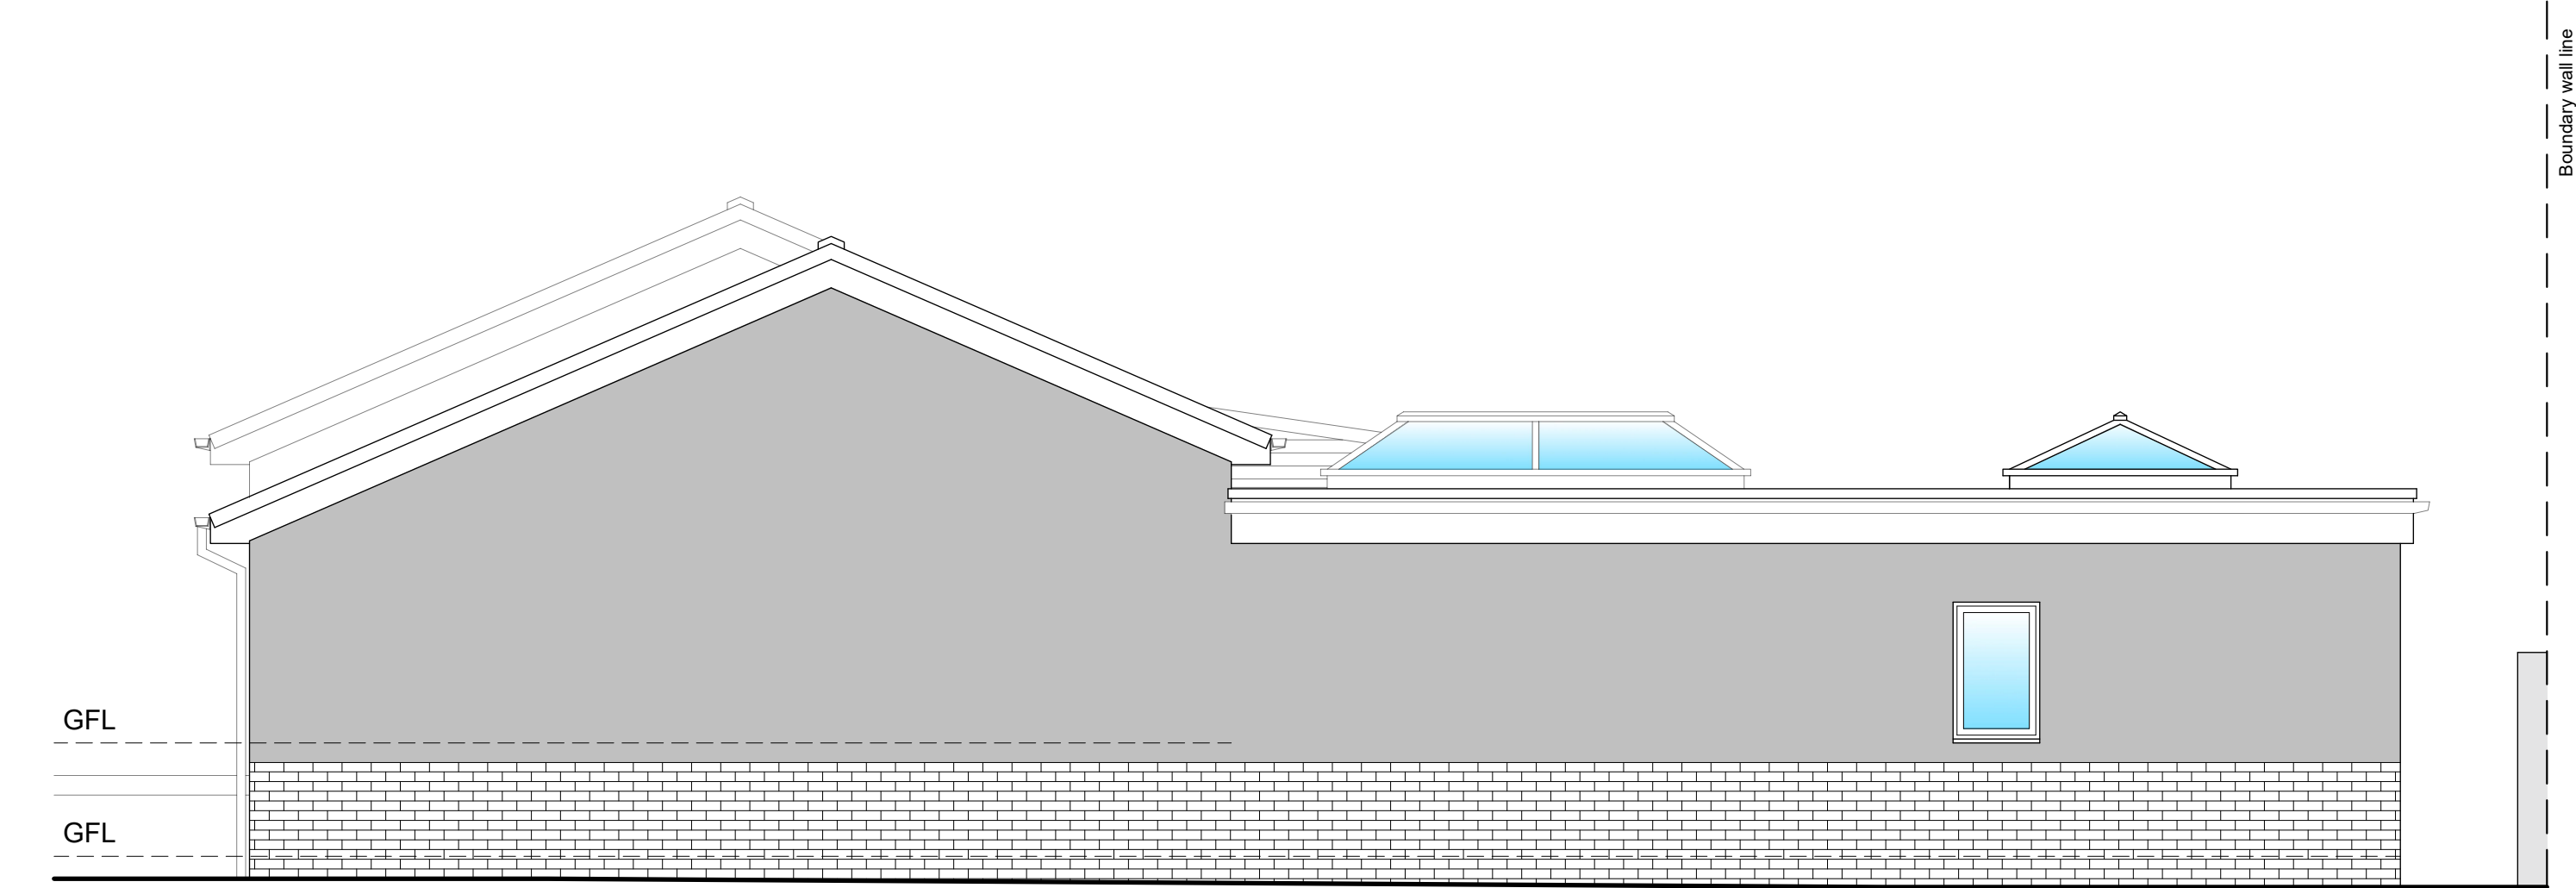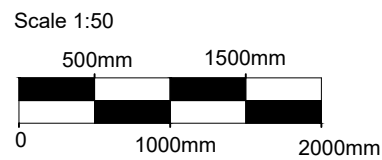

PROPOSED SIDE ELEVATION

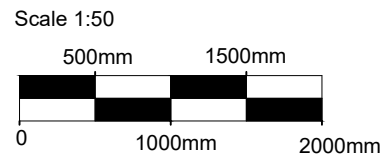

**Planning notes for extension**

**Roof**

Concrete roof tiles to match existing with dark grey fibreglass roof to rear. Roof lights to have dark grey frames.

**Walls**

Render to match existing with facing brick at low level on front elevation to match existing and blue black facing brick at low level on rear.

**Windows and doors**

White uPVC windows and doors, except store door to be dark grey.

**Rainwater goods**

White plastic rainwater goods on white fascia and soffit to match existing.

THIS DRAWING IS COPYRIGHT.  
The copyright of this drawing is held by MVC Design and no reproduction is allowed without prior permission by MVC Design. This drawing is for Planning and Building Regulations approval only and is not a working drawing.  
It is agreed this drawing will be checked and verified by you prior to work commencing on site. We shall not be liable for any defects in this drawing unless prior to work commencing this drawing and all its dimensions has been so checked and verified.  
Whether or not indicated on the drawing:-  
All workmanship and materials shall comply with current Building Regulations, British Standards, Codes of Practice, NHBC and Employers requirements. All materials shall be fixed, applied or mixed in accordance with Manufacturers' Instructions or Specifications. Any discrepancy shall be immediately reported to us and resolved prior to work commencing. The contractor shall take into account everything necessary for the proper execution of the works, to the satisfaction of the "Inspector" whether or not indicated on the drawing.  
Subject to confirmation of the Principal Designer / Contractor - similar "approved" materials of equal performance may be substituted where those specified are not available.

No.	Revision/Issue	Date
B	Planning issue	18/8/22
A	Draft issue	5/8/22

**Site location**

**25 Standings Rise**  
Whitehaven  
Cumbria  
CA28 6SY

**Project**


**Single storey rear and side extension**

**Drawing title**


**Proposed elevations including detail of boundary wall.**

**MVC Design Ltd**  
ARCHITECTURAL DESIGN  
11 Meadowside  
Swarthmoor  
Ulverston  
Cumbria  
LA12 0XD  
Mob: 07730661656  
Tel: 01229 588208  
Email: mark@mvcdesign.co.uk

Dwg No.	MVC818-04	Rev	B
Date	5/8/22		
Scale	As shown at A1		

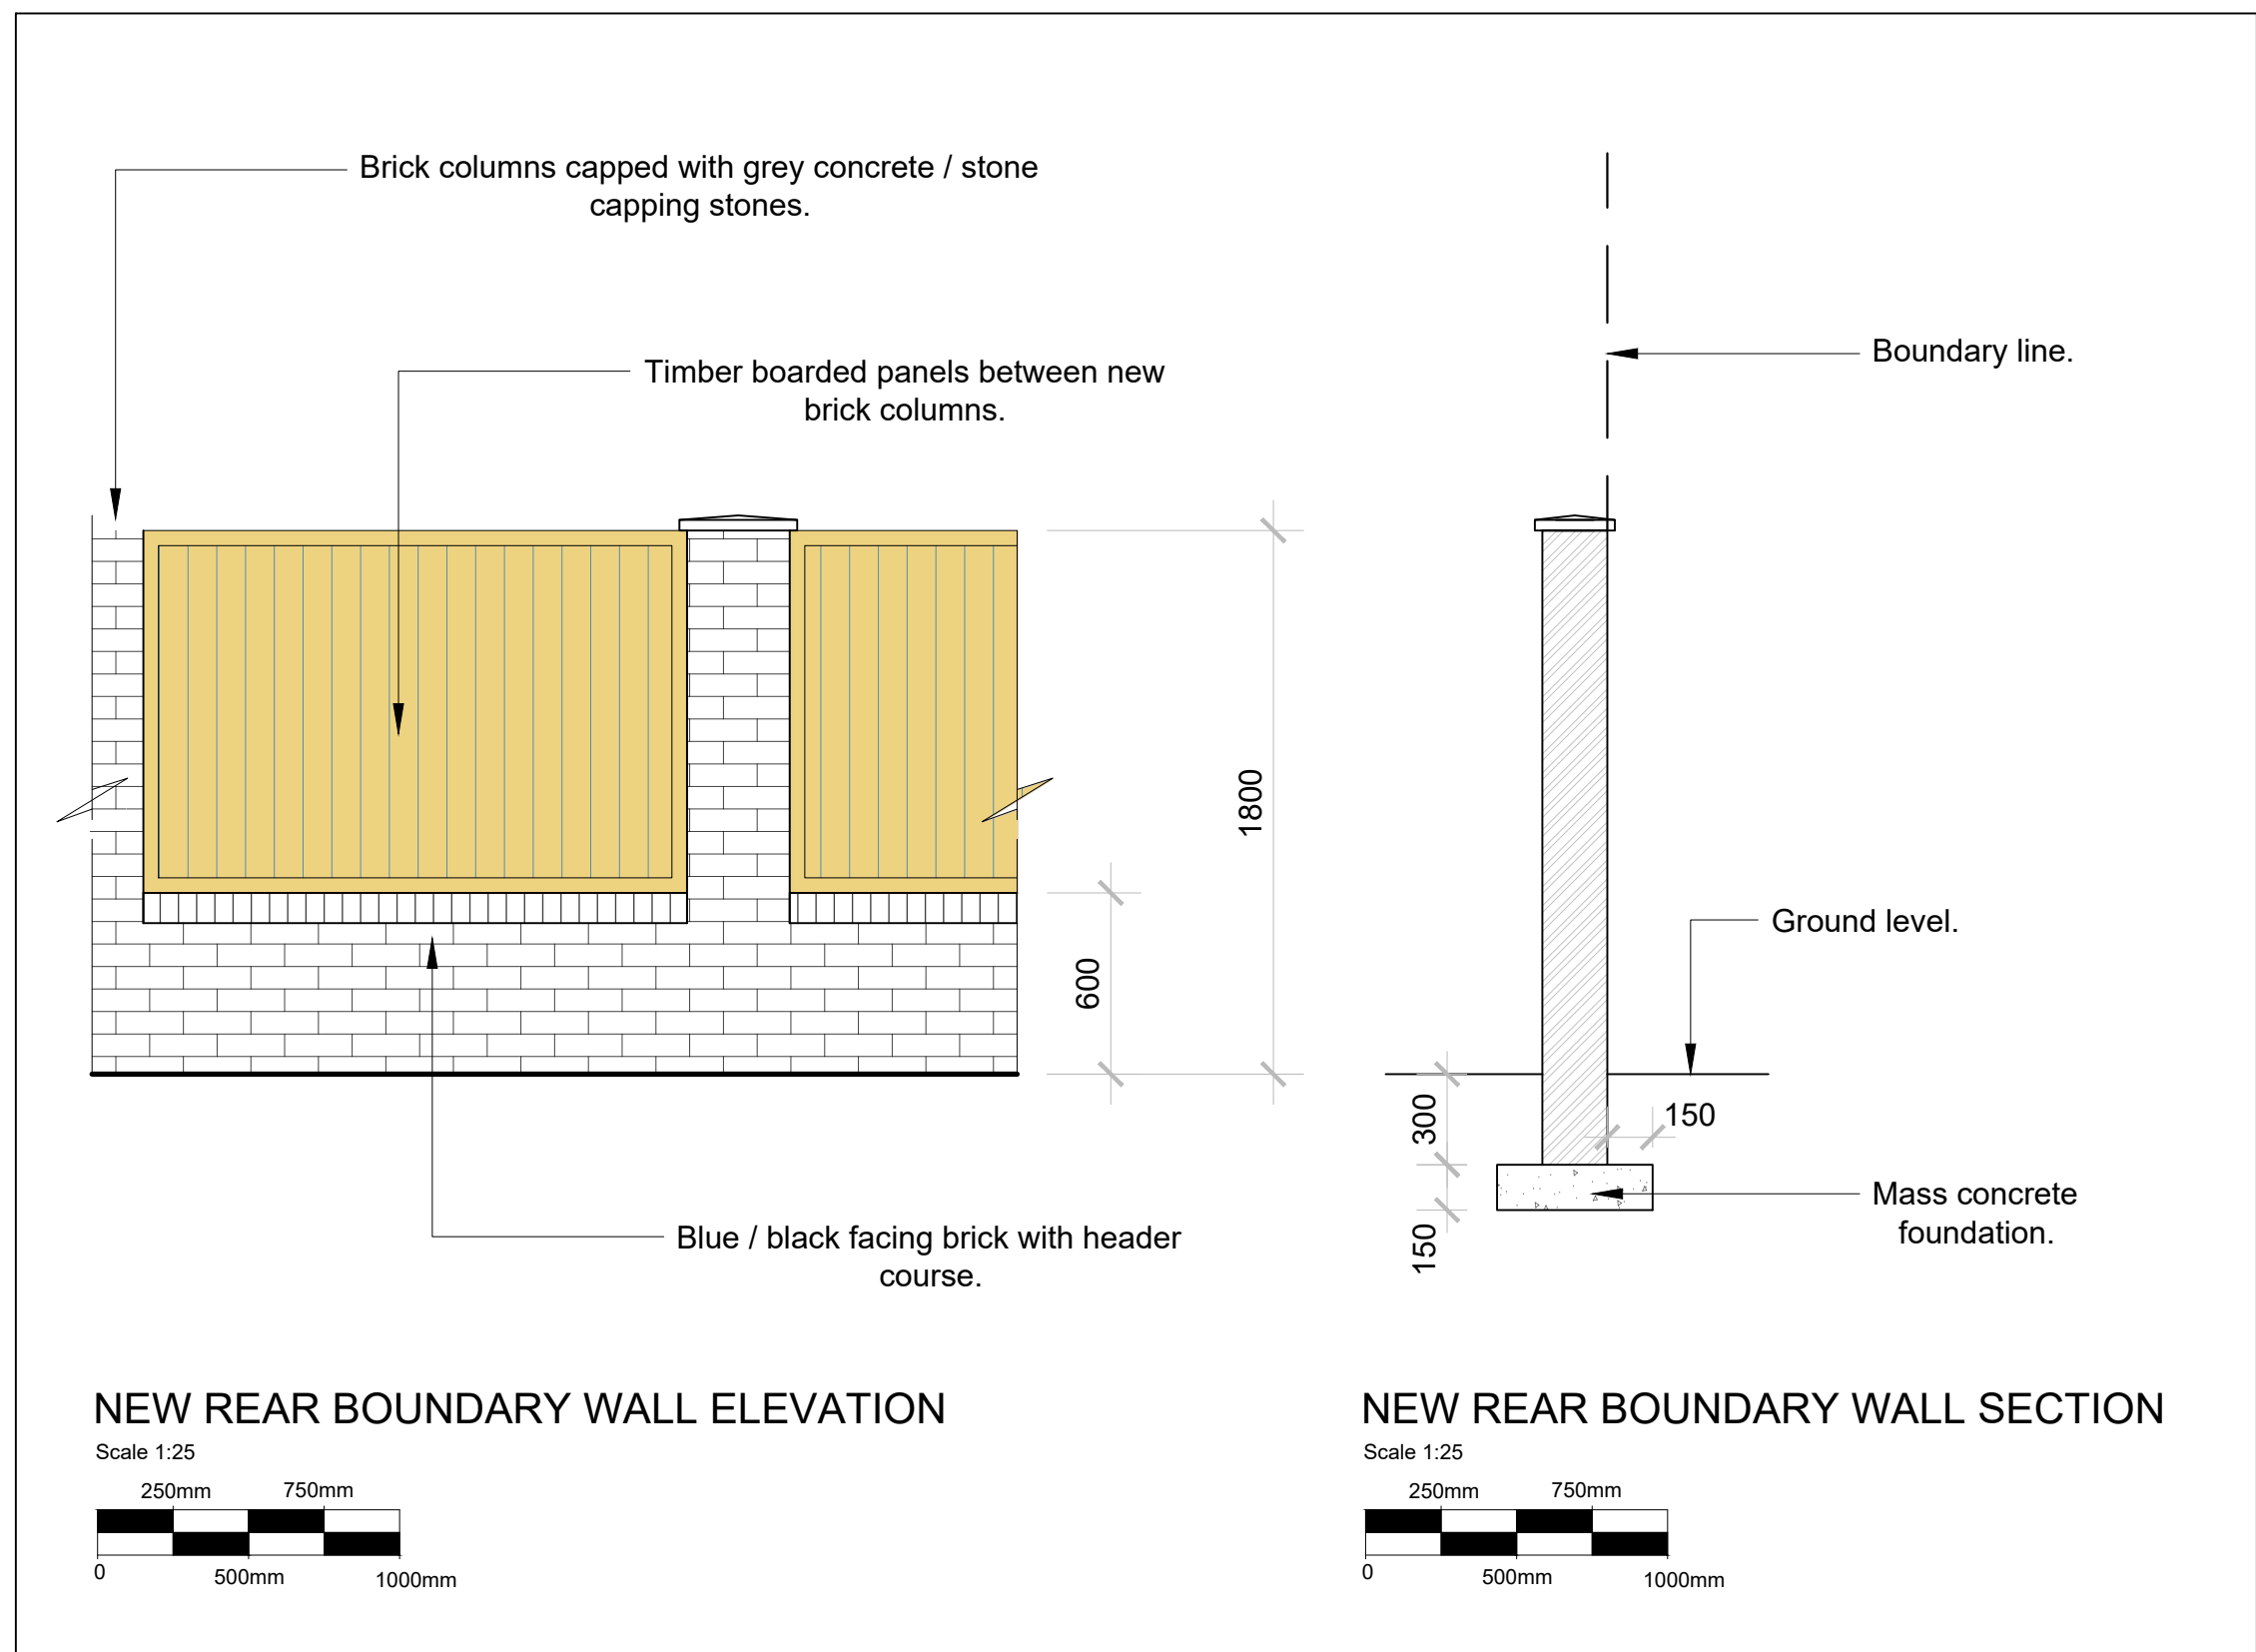

NEW REAR BOUNDARY WALL ELEVATION

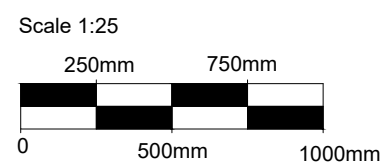

NEW REAR BOUNDARY WALL SECTION

