





EXISTING REAR ELEVATION

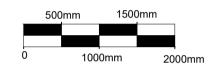

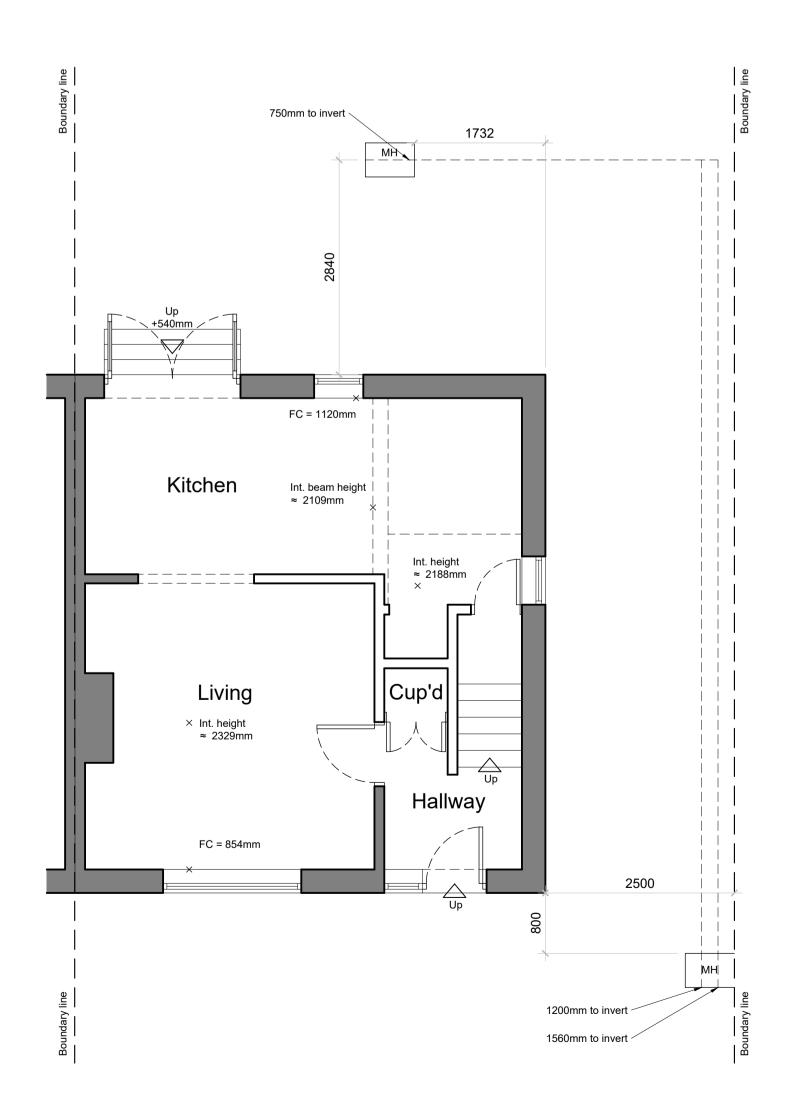



EXISTING GROUND FLOOR PLAN

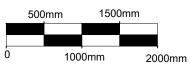

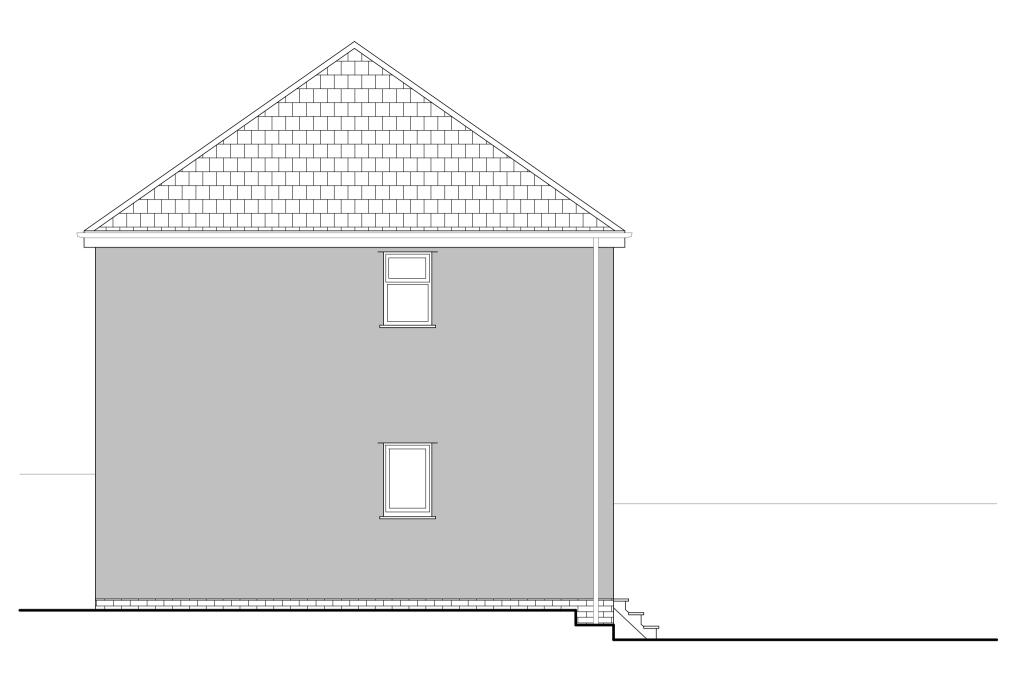

EXISTING SIDE ELEVATION

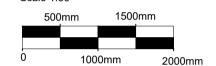

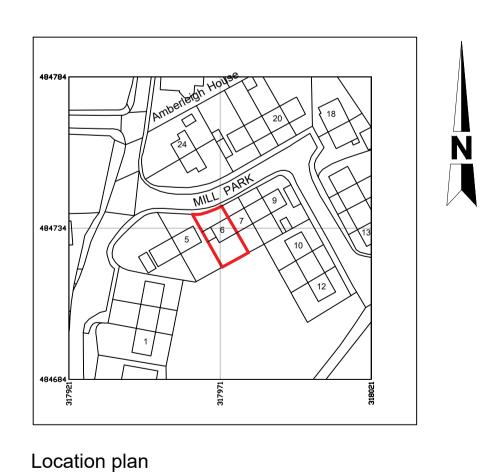

© Crown copyright 2019. UKPlanningMaps.com 100054135.

Scale 1:1250

HIS DRAWING IS COPYRIGHT:

The copyright of this drawing is held by MVC Design and no reproduction is allowed without prior permission by MVC Design. This drawing is for Planning and Building Regulations approval only and is not a working drawing.

t is agreed this drawing will be checked and verified by you prior to work commencing on site. We shall not be liable for any defects in this drawing unless prior to work commencing this drawing and all its dimensions has been so checked and verified. Whether or not indicated on the drawing:-

All workmanship and materials shall comply with current Building Regulations, British Standards, Codes of Practice, NHBC and Employers requirements. All materials shall be fixed, applied or mixed n accordance with Manufacturers' Instructions or Specifications. Any discrepancy shall be immediately reported to us and resolved prior to work commencing. The contractor shall take into account everything necessary for the proper execution of the works, to the satisfaction of the "Inspector" whether or not indicated on the drawing.

Subject to confirmation of the Principal Designer / Contractor - similar "approved" materials of equal performance may be substituted where those specified are not available.

	В	Planning issue	13/03/23
	Α	Draft issue	08/03/23
	No.	Revision/Issue	Date

Site location

6 Mill Park The Green Millom Cumbria LA18 5HW

Single storey rear extension.

Drawing title

Existing ground floor plan, elevations and location plan.

MVC Design Ltd

ARCHITECTURAL DESIGN 11 Meadowside Swarthmoor

Mob: 07730661656 Tel: 01229 588208 Email: mark@mvcdesign.co.uk Ulverston Cumbria LA12 0XD

Dwg No. MVC908-01 01/03/23

Scale As shown at A1