



PROPOSED REAR ELEVATION

Scale 1:50  
500mm 1500mm  
0 1000mm 2000mm

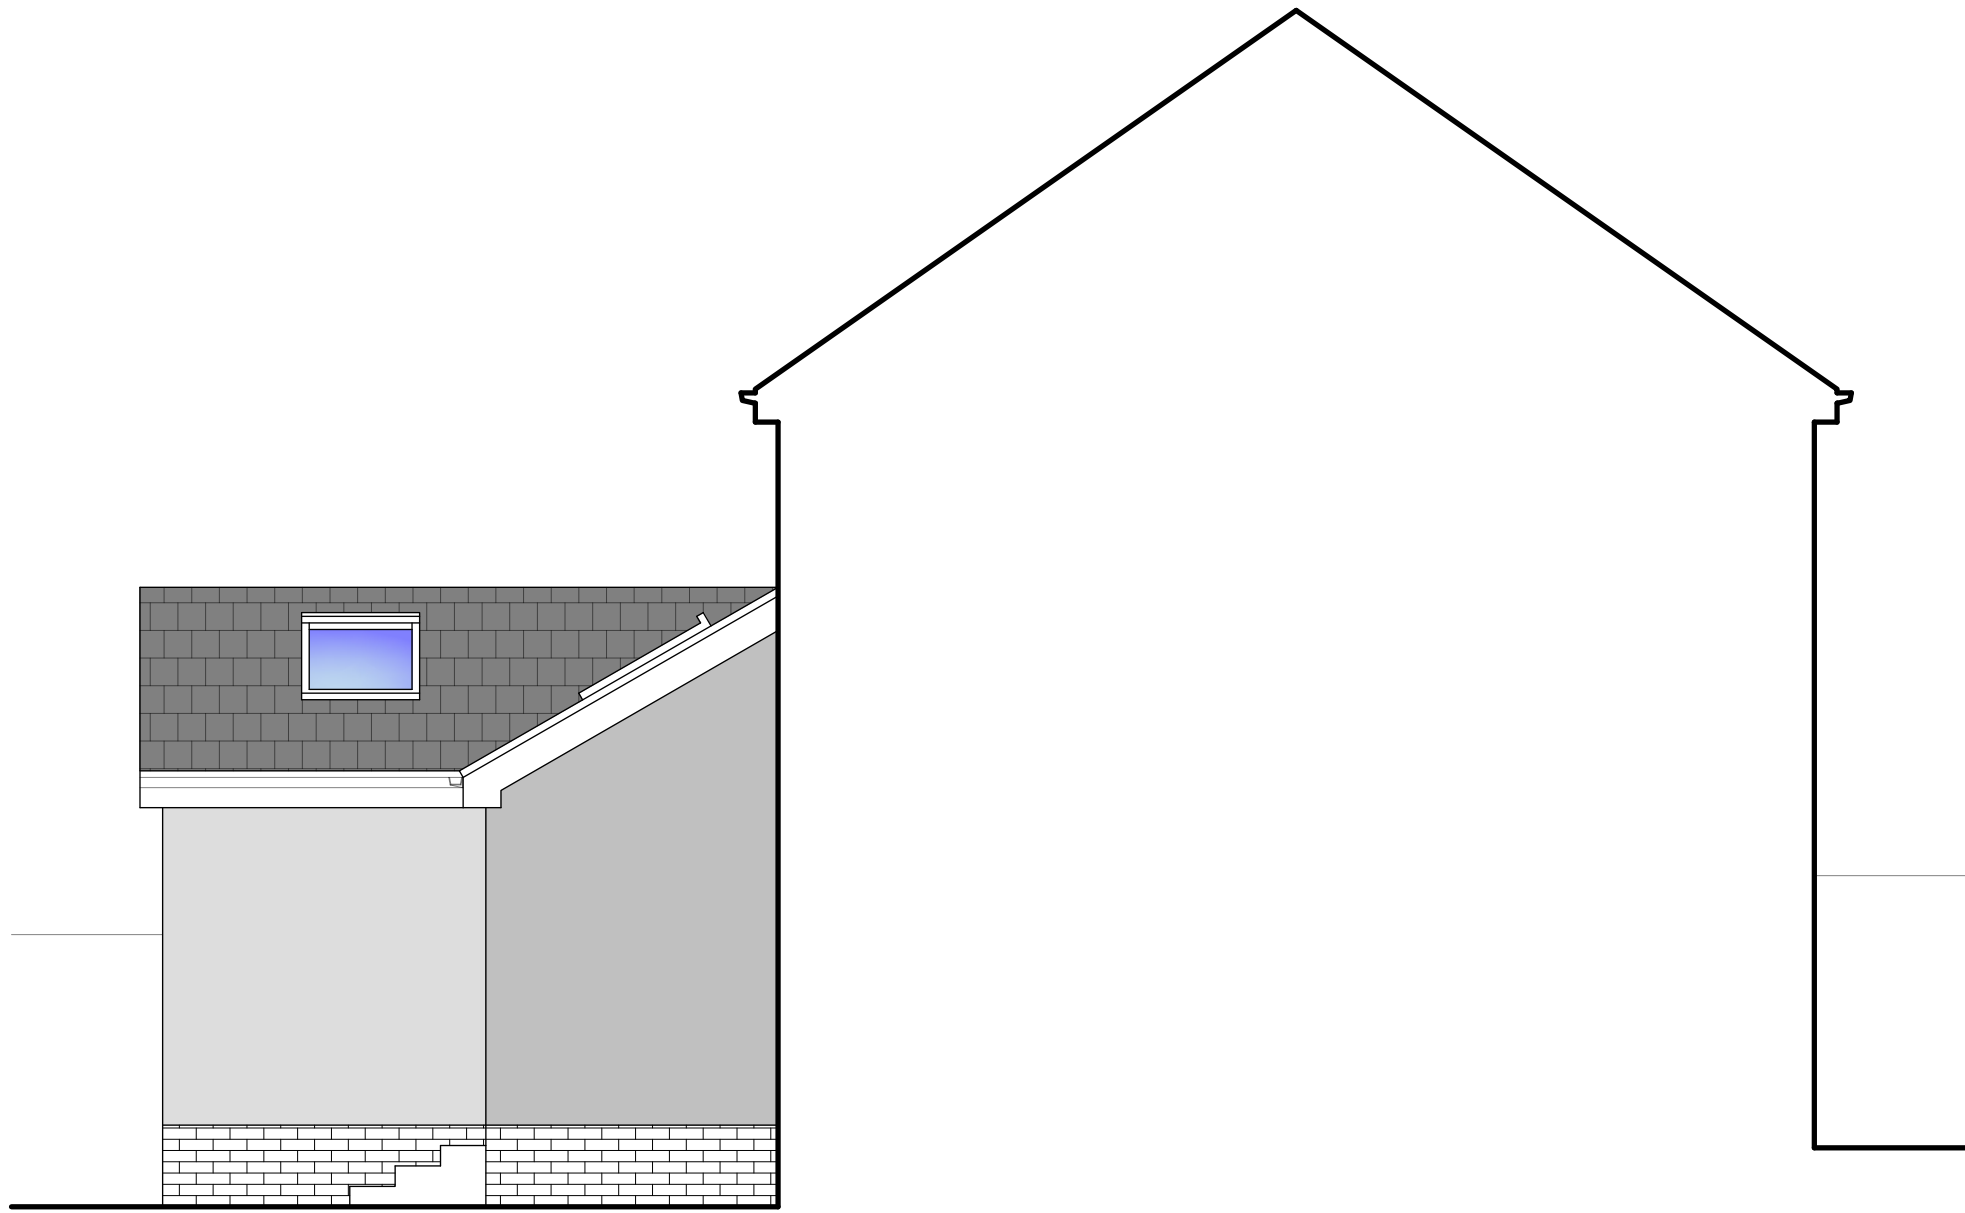


PROPOSED SIDE ELEVATION

Scale 1:50  
500mm 1500mm  
0 1000mm 2000mm

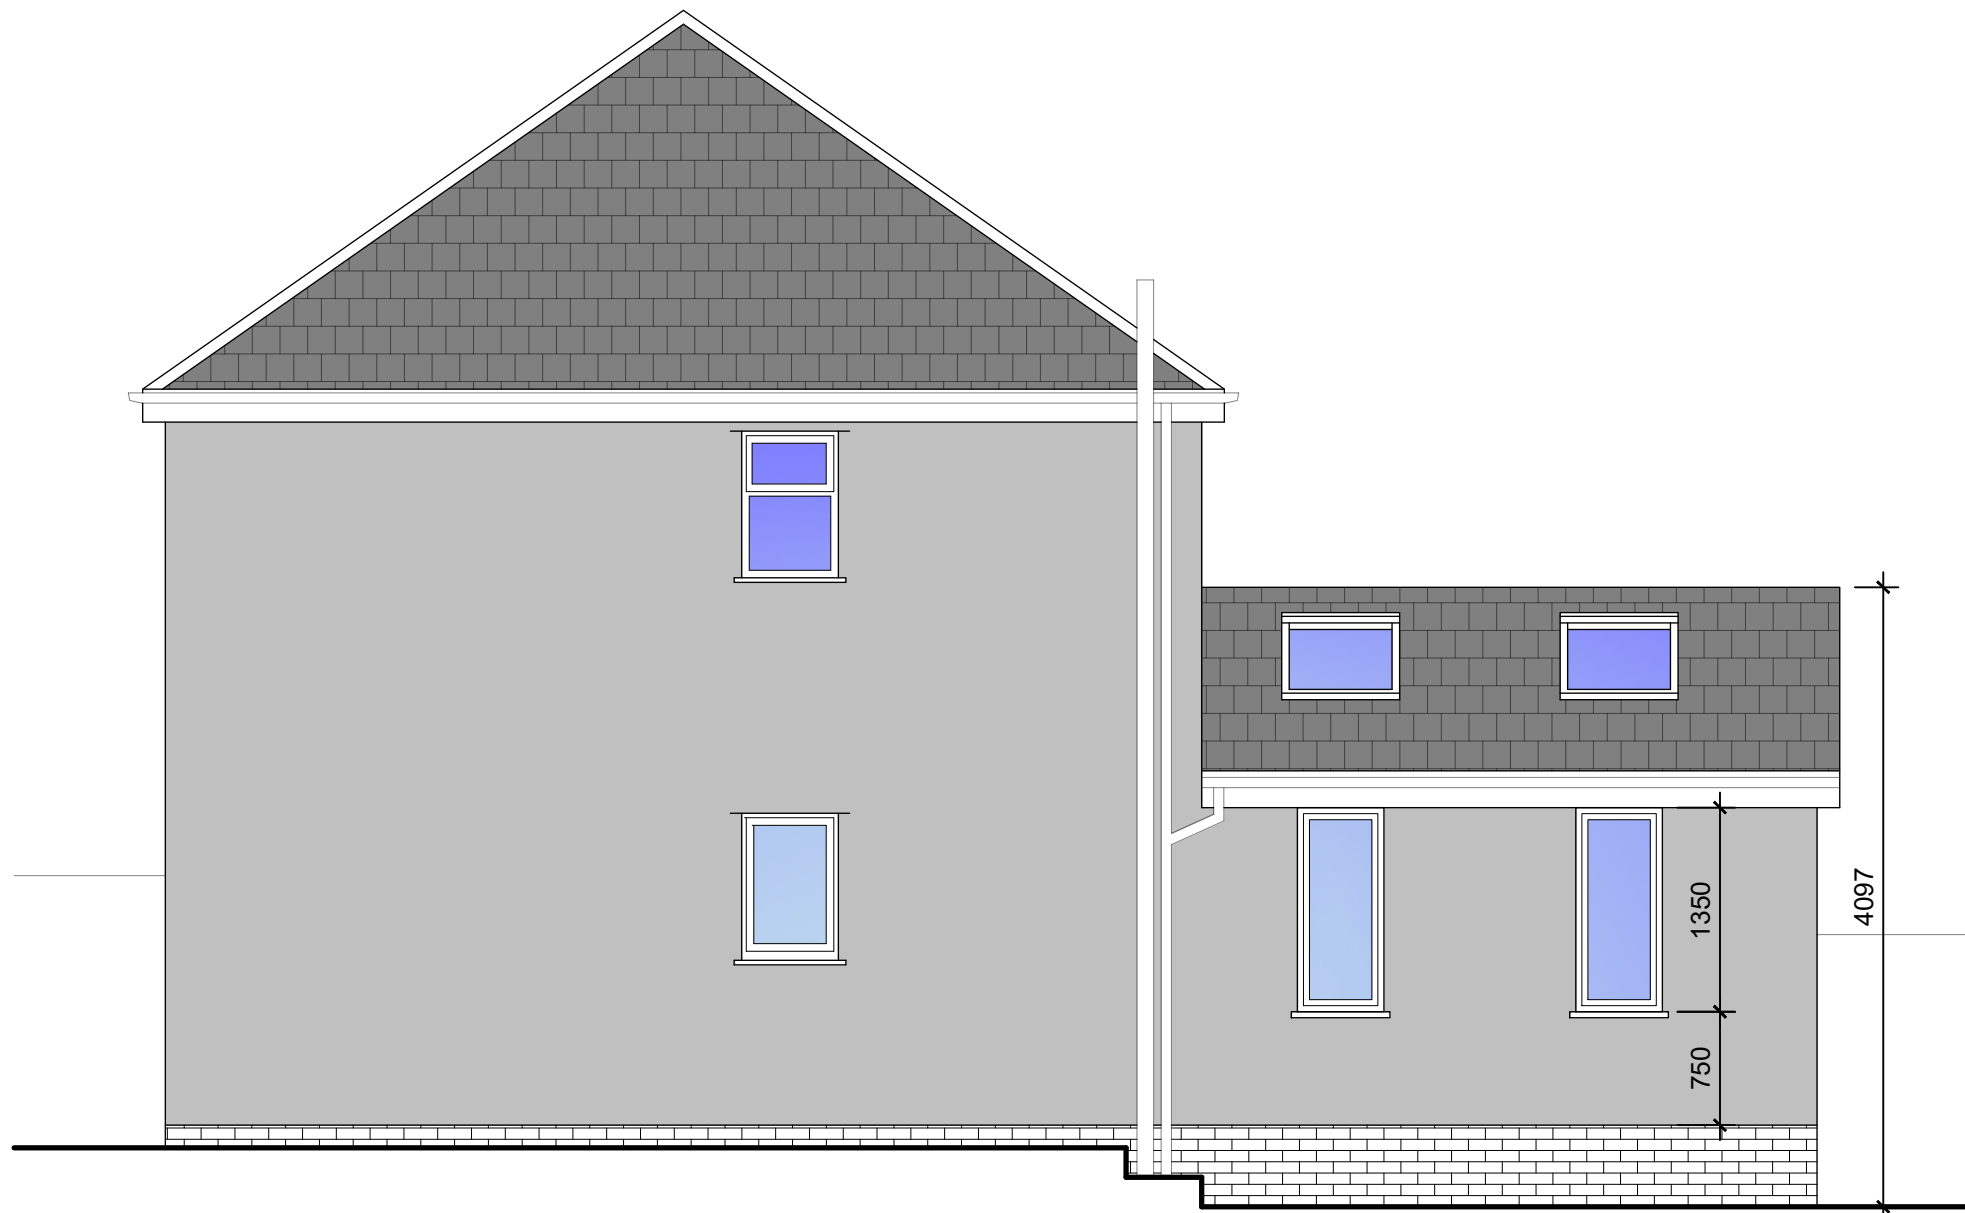

PROPOSED SIDE ELEVATION

Scale 1:50  
500mm 1500mm  
0 1000mm 2000mm

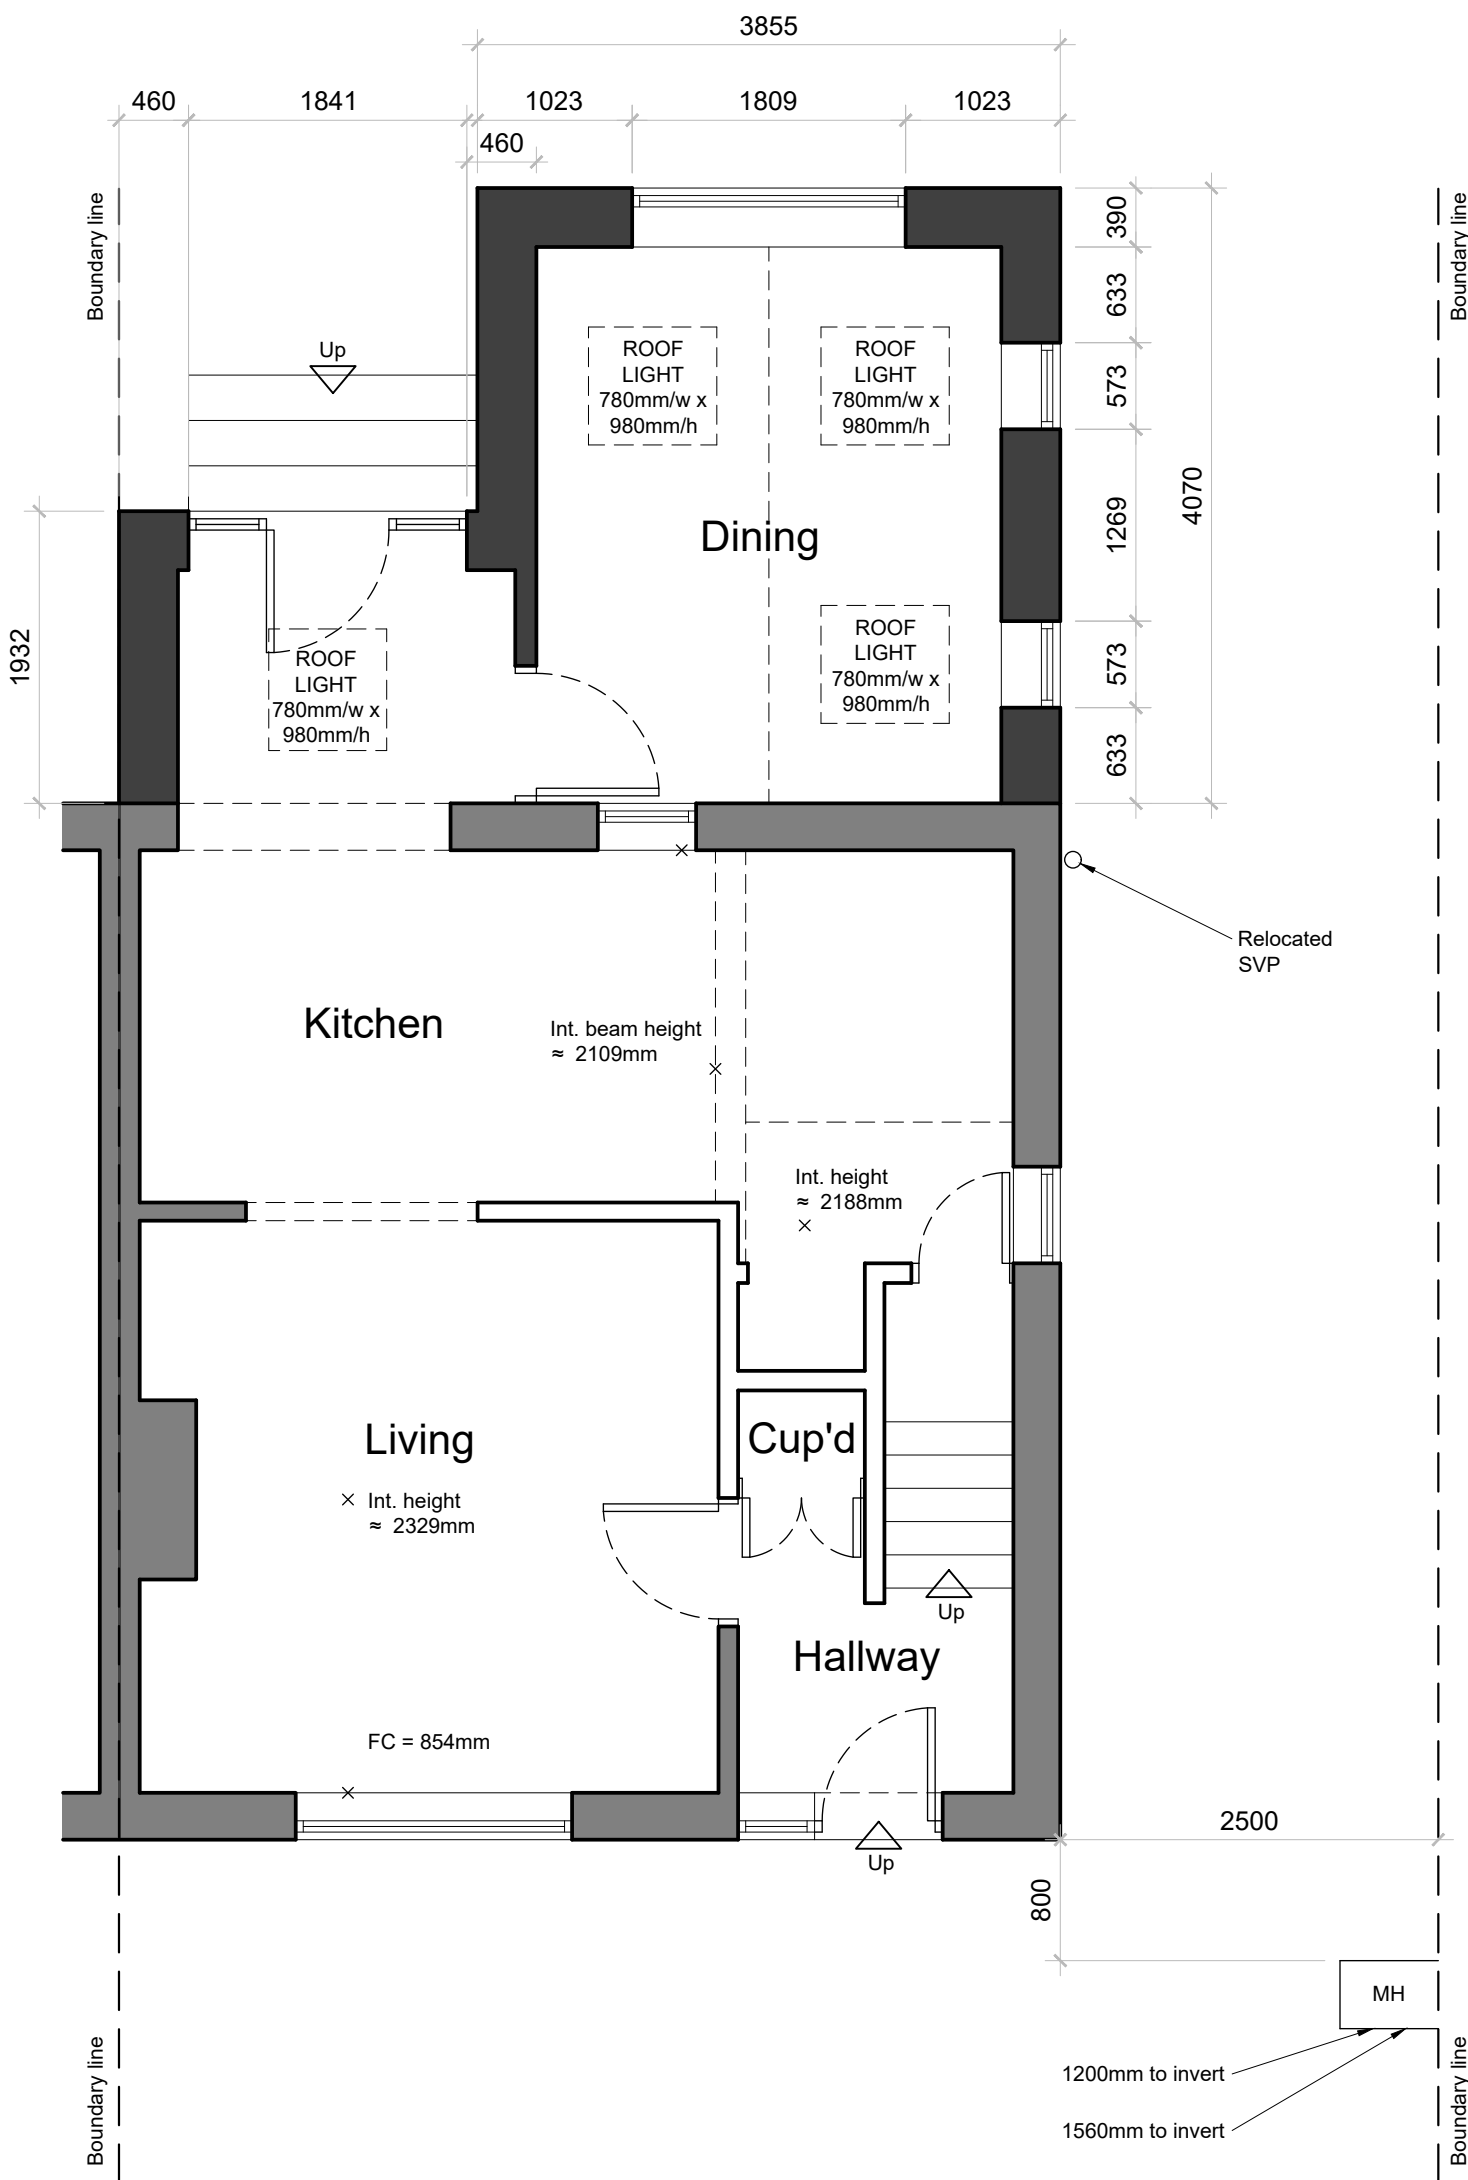

PROPOSED GROUND FLOOR PLAN

Scale 1:50  
500mm 1500mm  
0 1000mm 2000mm


**Planning notes**

**Roof**  
Slate like roof covering with dark grey framed rooflights.

**Walls**  
Light render.

**Windows and doors**  
White uPVC windows and doors to match existing.

**Rainwater goods**  
Black rainwater goods on white fascias to match existing.

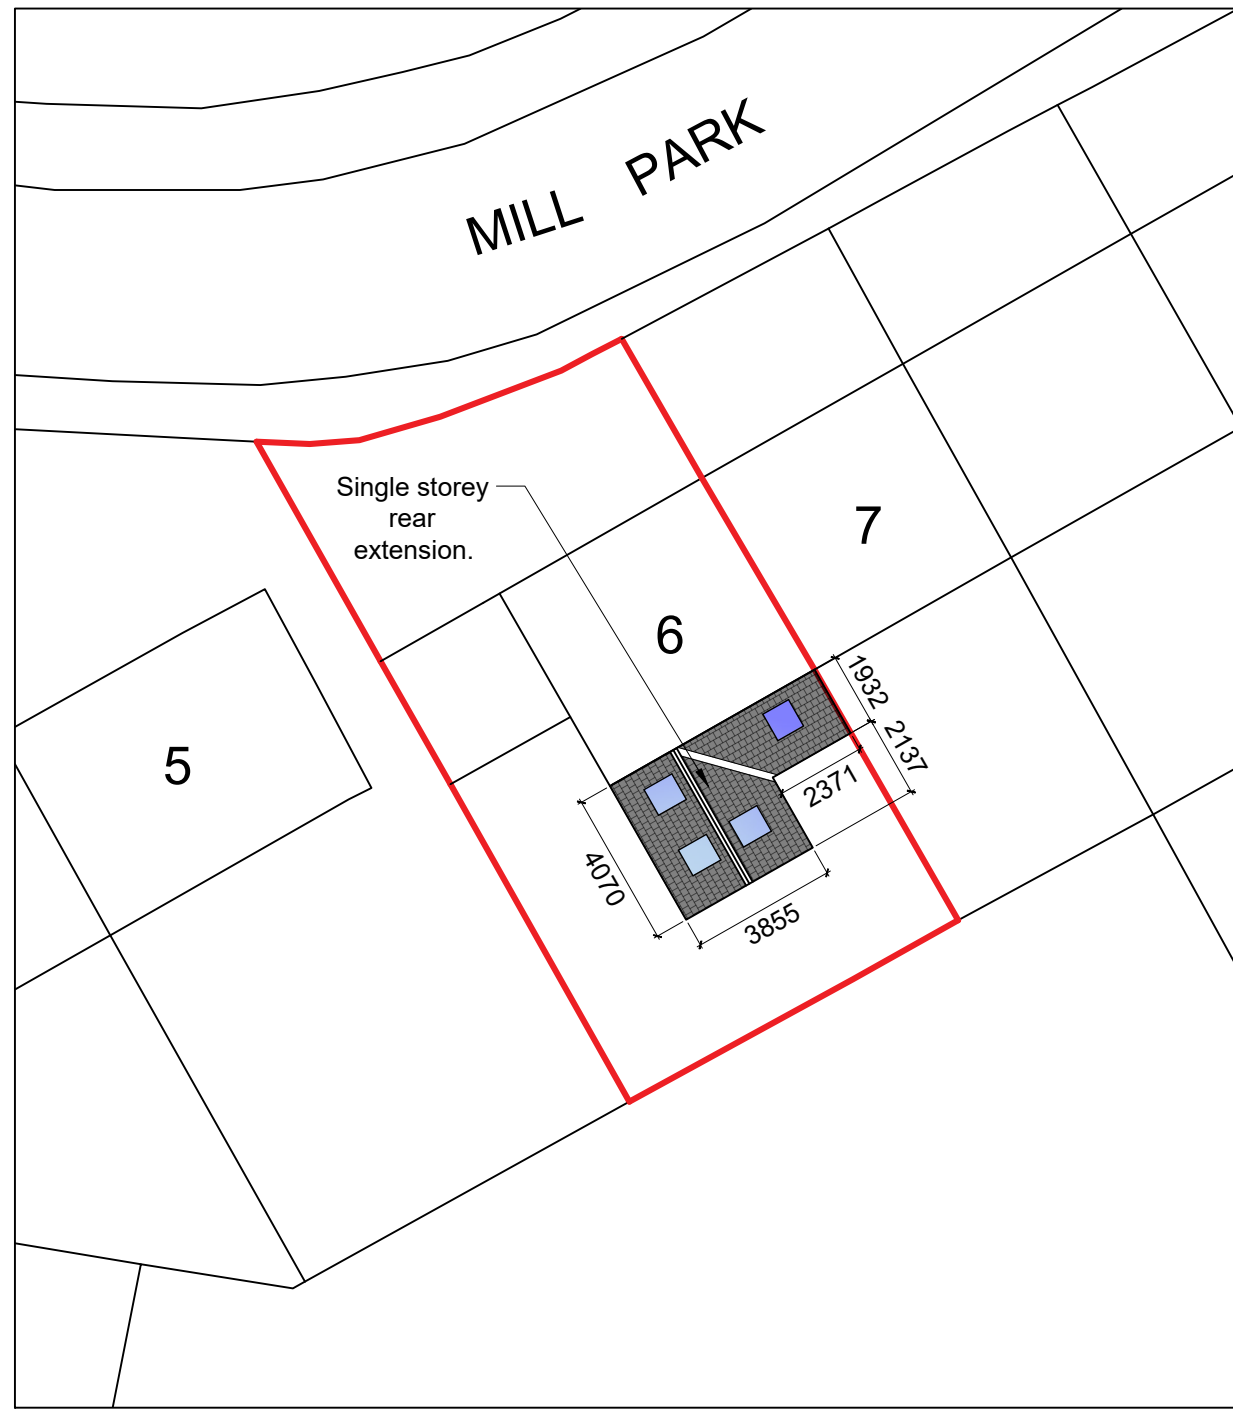

Site plan  
Scale 1:200

© Crown copyright 2019. UKPlanningMaps.com 100054135.

THIS DRAWING IS COPYRIGHT:  
The copyright of this drawing is held by MVC Design and no reproduction is allowed without prior permission by MVC Design. This drawing is for Planning and Building Regulations approval only and is not a working drawing.  
It is agreed this drawing will be checked and verified by you prior to work commencing on site. We shall not be liable for any defects in this drawing unless prior to work commencing this drawing and all its dimensions has been so checked and verified.  
Whether or not indicated on the drawing:-  
All workmanship and materials shall comply with current Building Regulations, British Standards, Codes of Practice, NHBC and Employers requirements. All materials shall be fixed, applied or mixed in accordance with Manufacturers' Instructions or Specifications. Any discrepancy shall be immediately reported to us and resolved prior to work commencing. The contractor shall take into account everything necessary for the proper execution of the works, to the satisfaction of the "Inspector" whether or not indicated on the drawing.  
Subject to confirmation of the Principal Designer / Contractor - similar "approved" materials of equal performance may be substituted where those specified are not available.

No.	Revision/Issue	Date
B	Planning issue	13/03/23
A	Draft issue	08/03/23

Site location

**6 Mill Park**  
**The Green**  
**Millom**  
**Cumbria**  
**LA18 5HW**

Project

**Single storey rear extension.**

Drawing title

**Proposed ground floor plan, elevations and site plan.**

**MVC Design Ltd**  
ARCHITECTURAL DESIGN

11 Meadowside  
Swarthmoor  
Ulverston  
Cumbria  
LA12 0XD

Mob: 07730661656  
Tel: 01229 588208  
Email: mark@mvcdesign.co.uk

Dwg No.	MVC908-02	Rev	
Date	01/03/23		B
Scale	As shown at A1		