
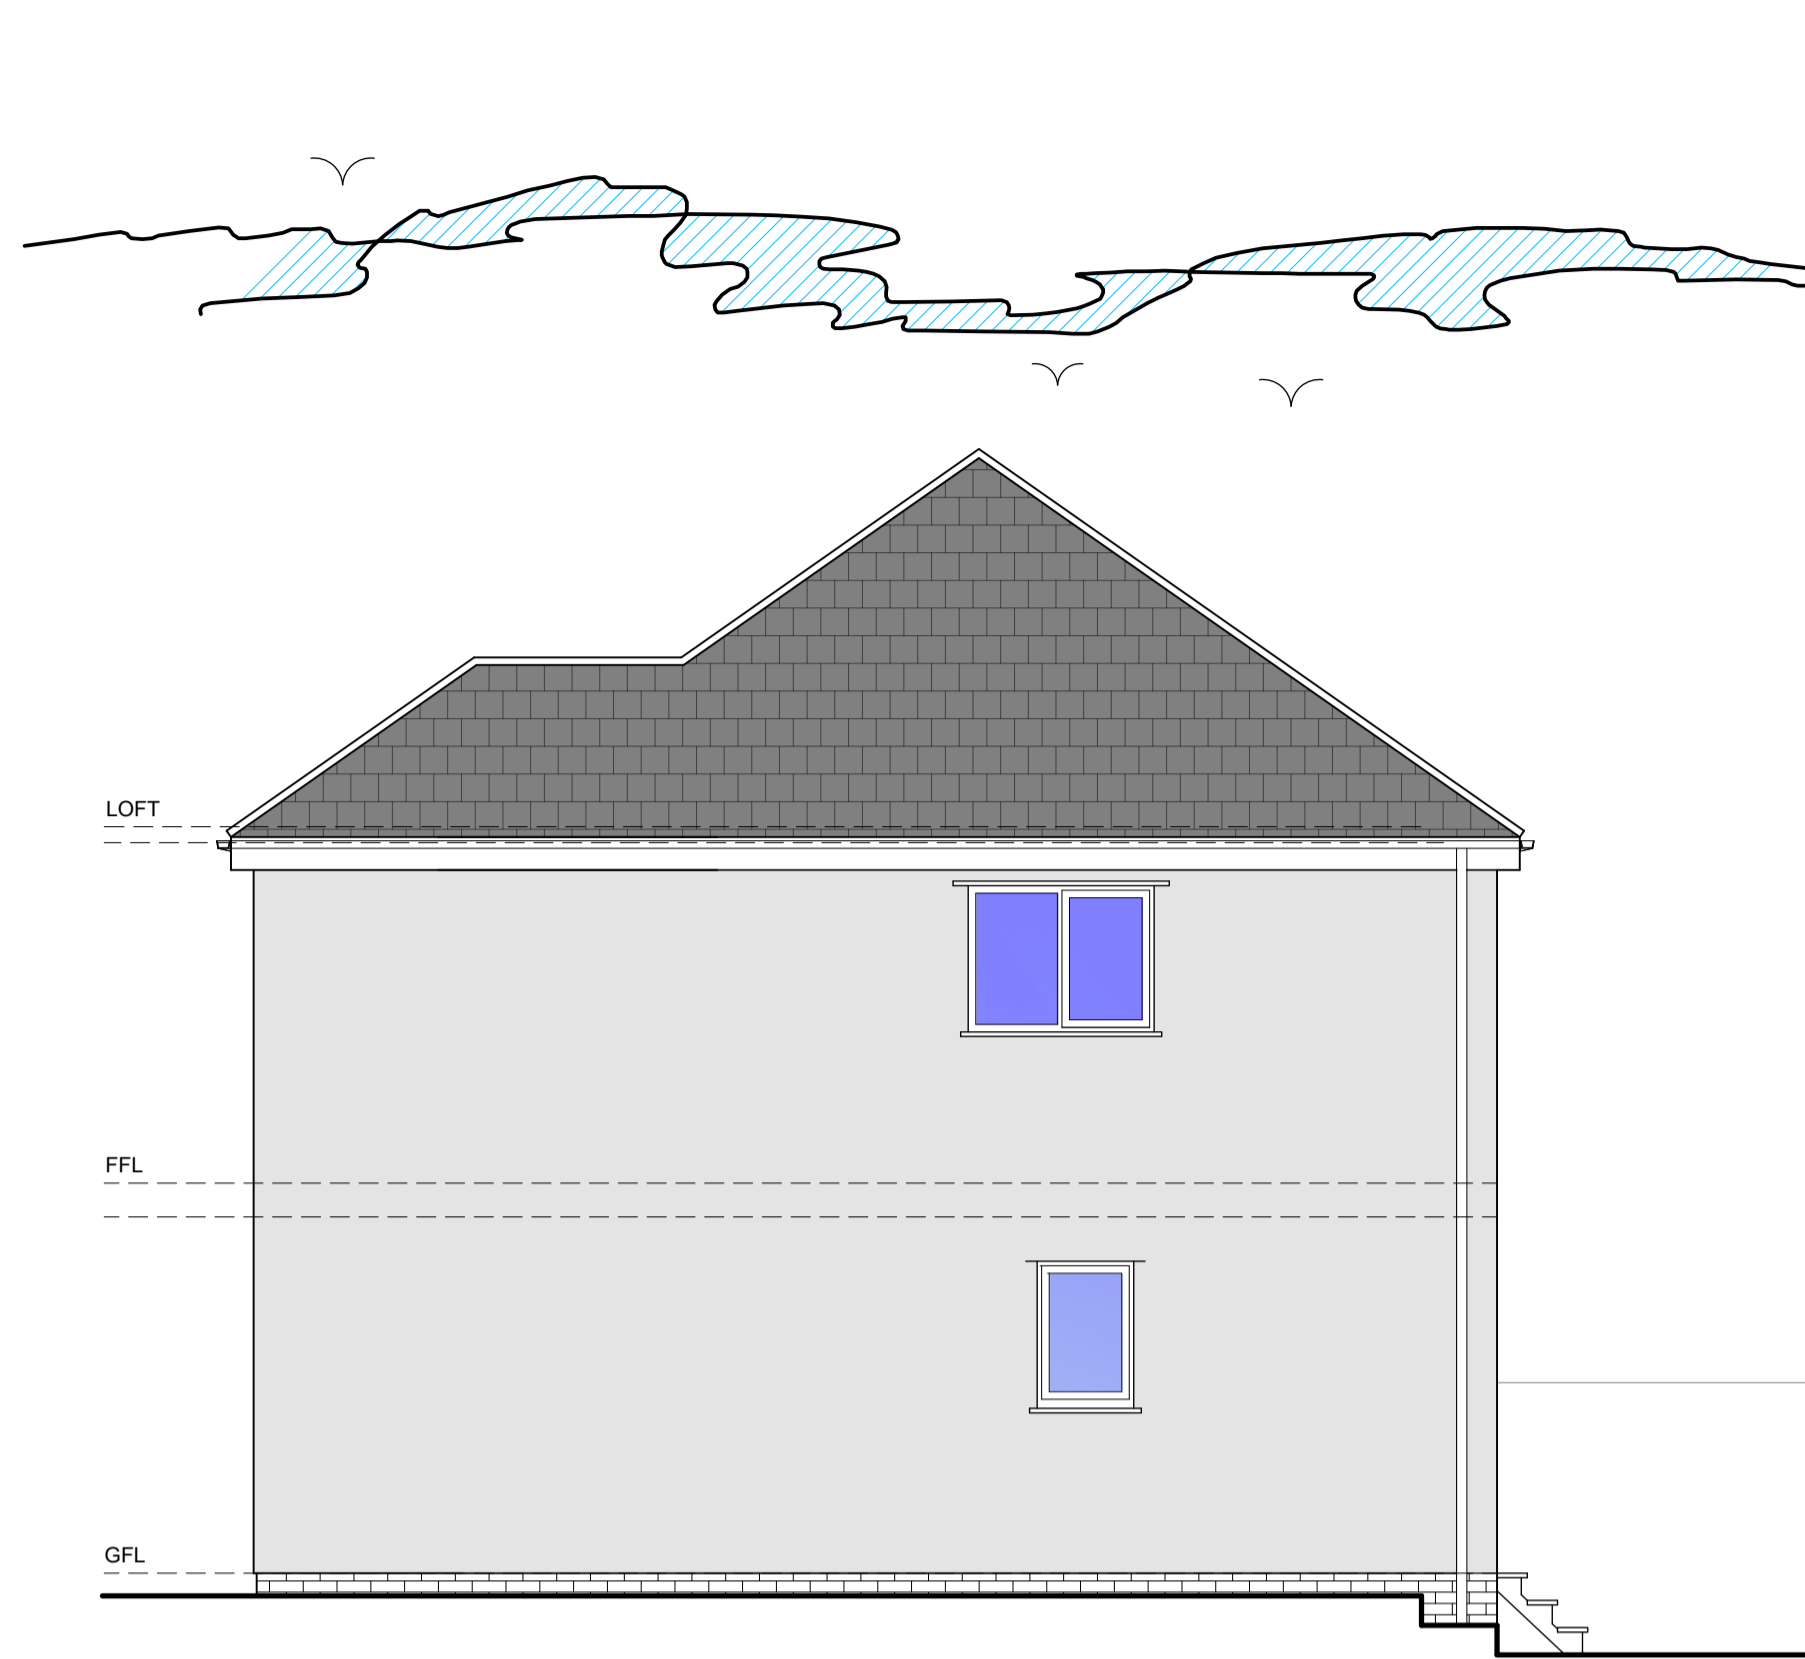




PROPOSED FRONT ELEVATION

Scale 1:50

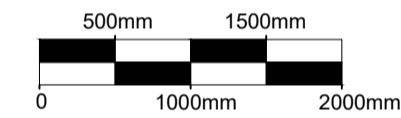



PROPOSED SIDE ELEVATION

Scale 1:50

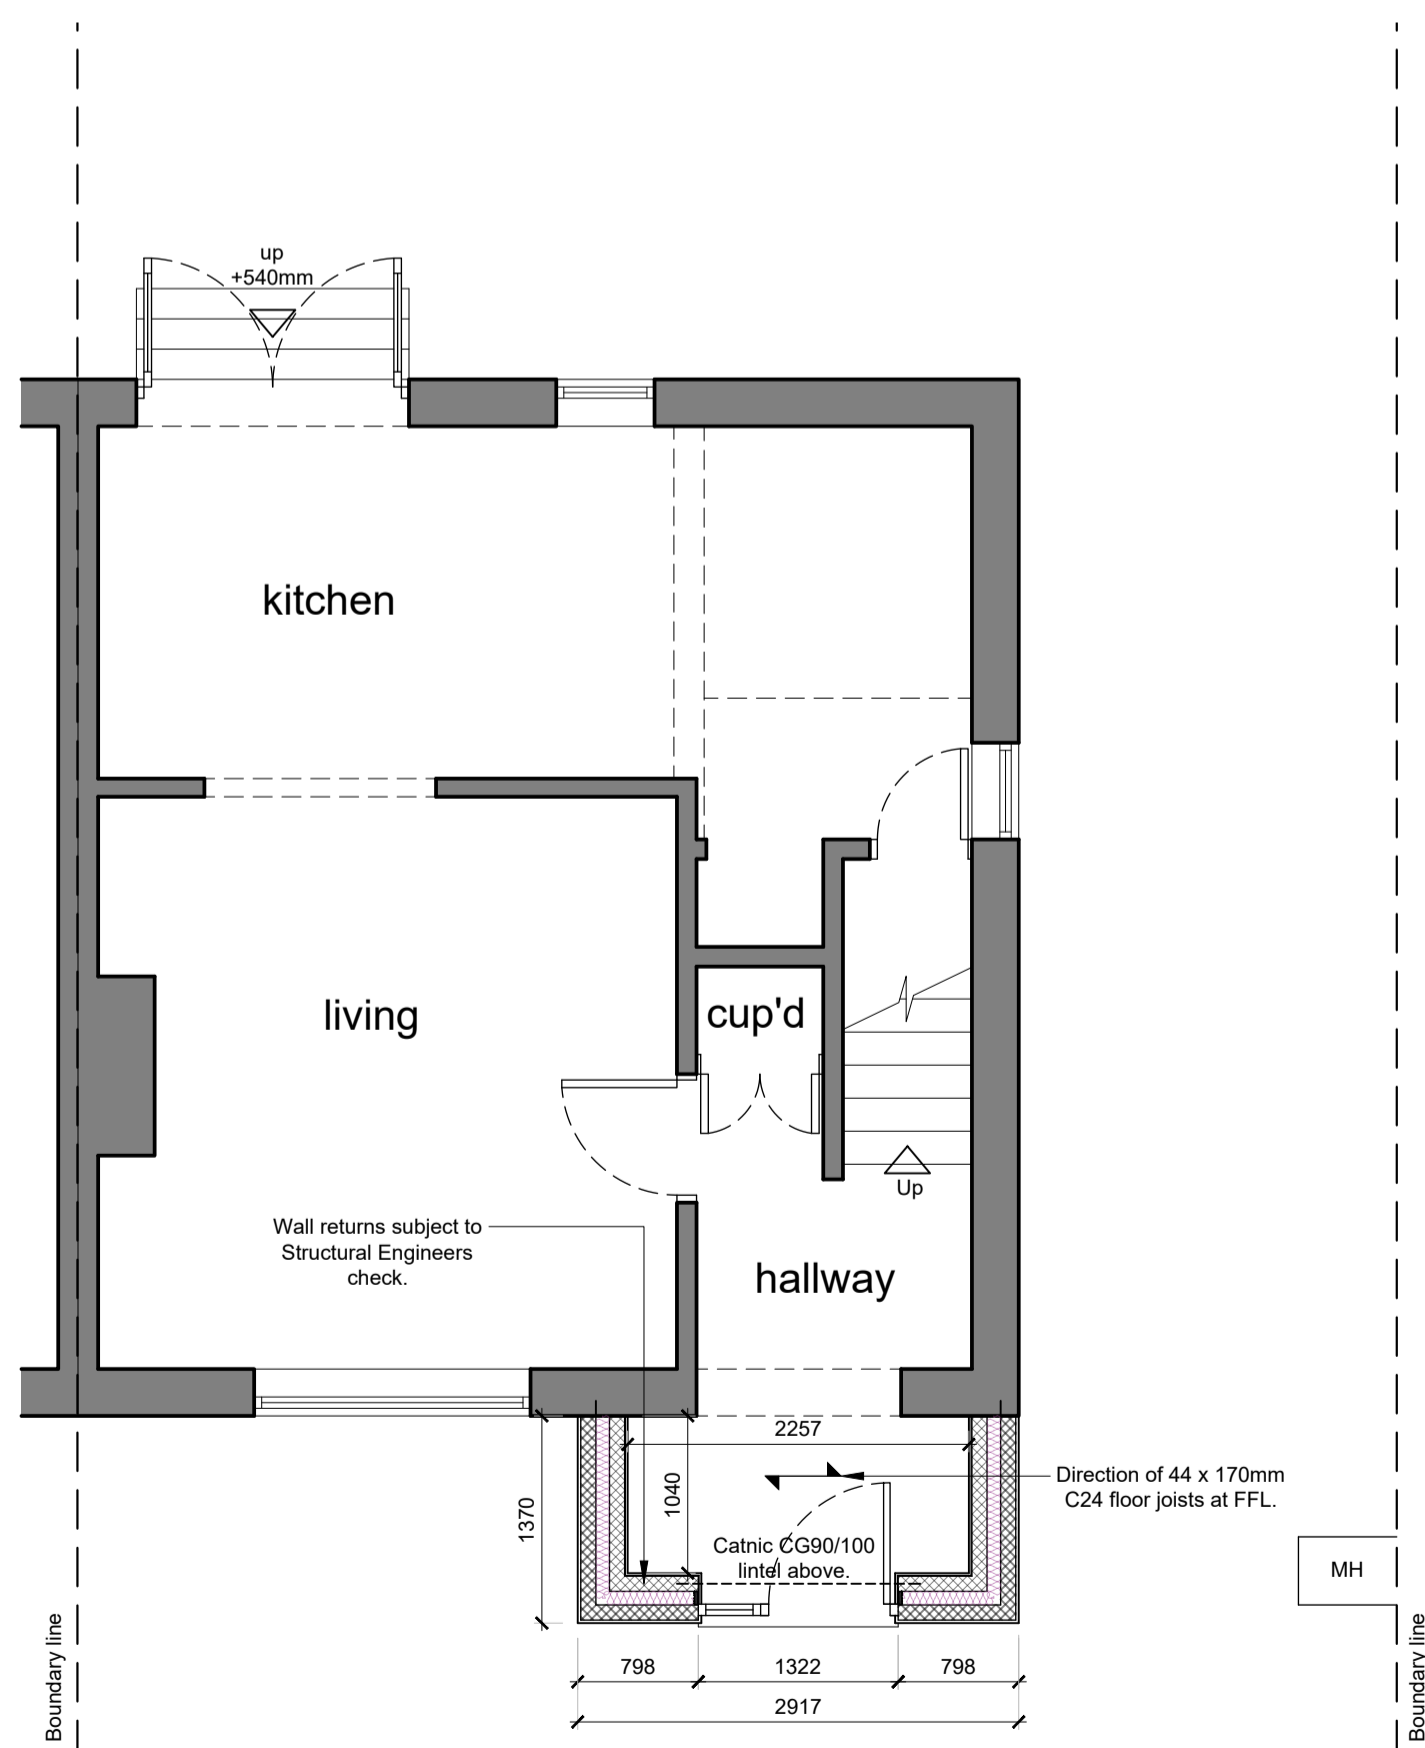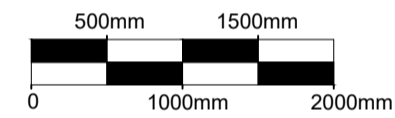



PROPOSED GROUND FLOOR PLAN

Scale 1:50

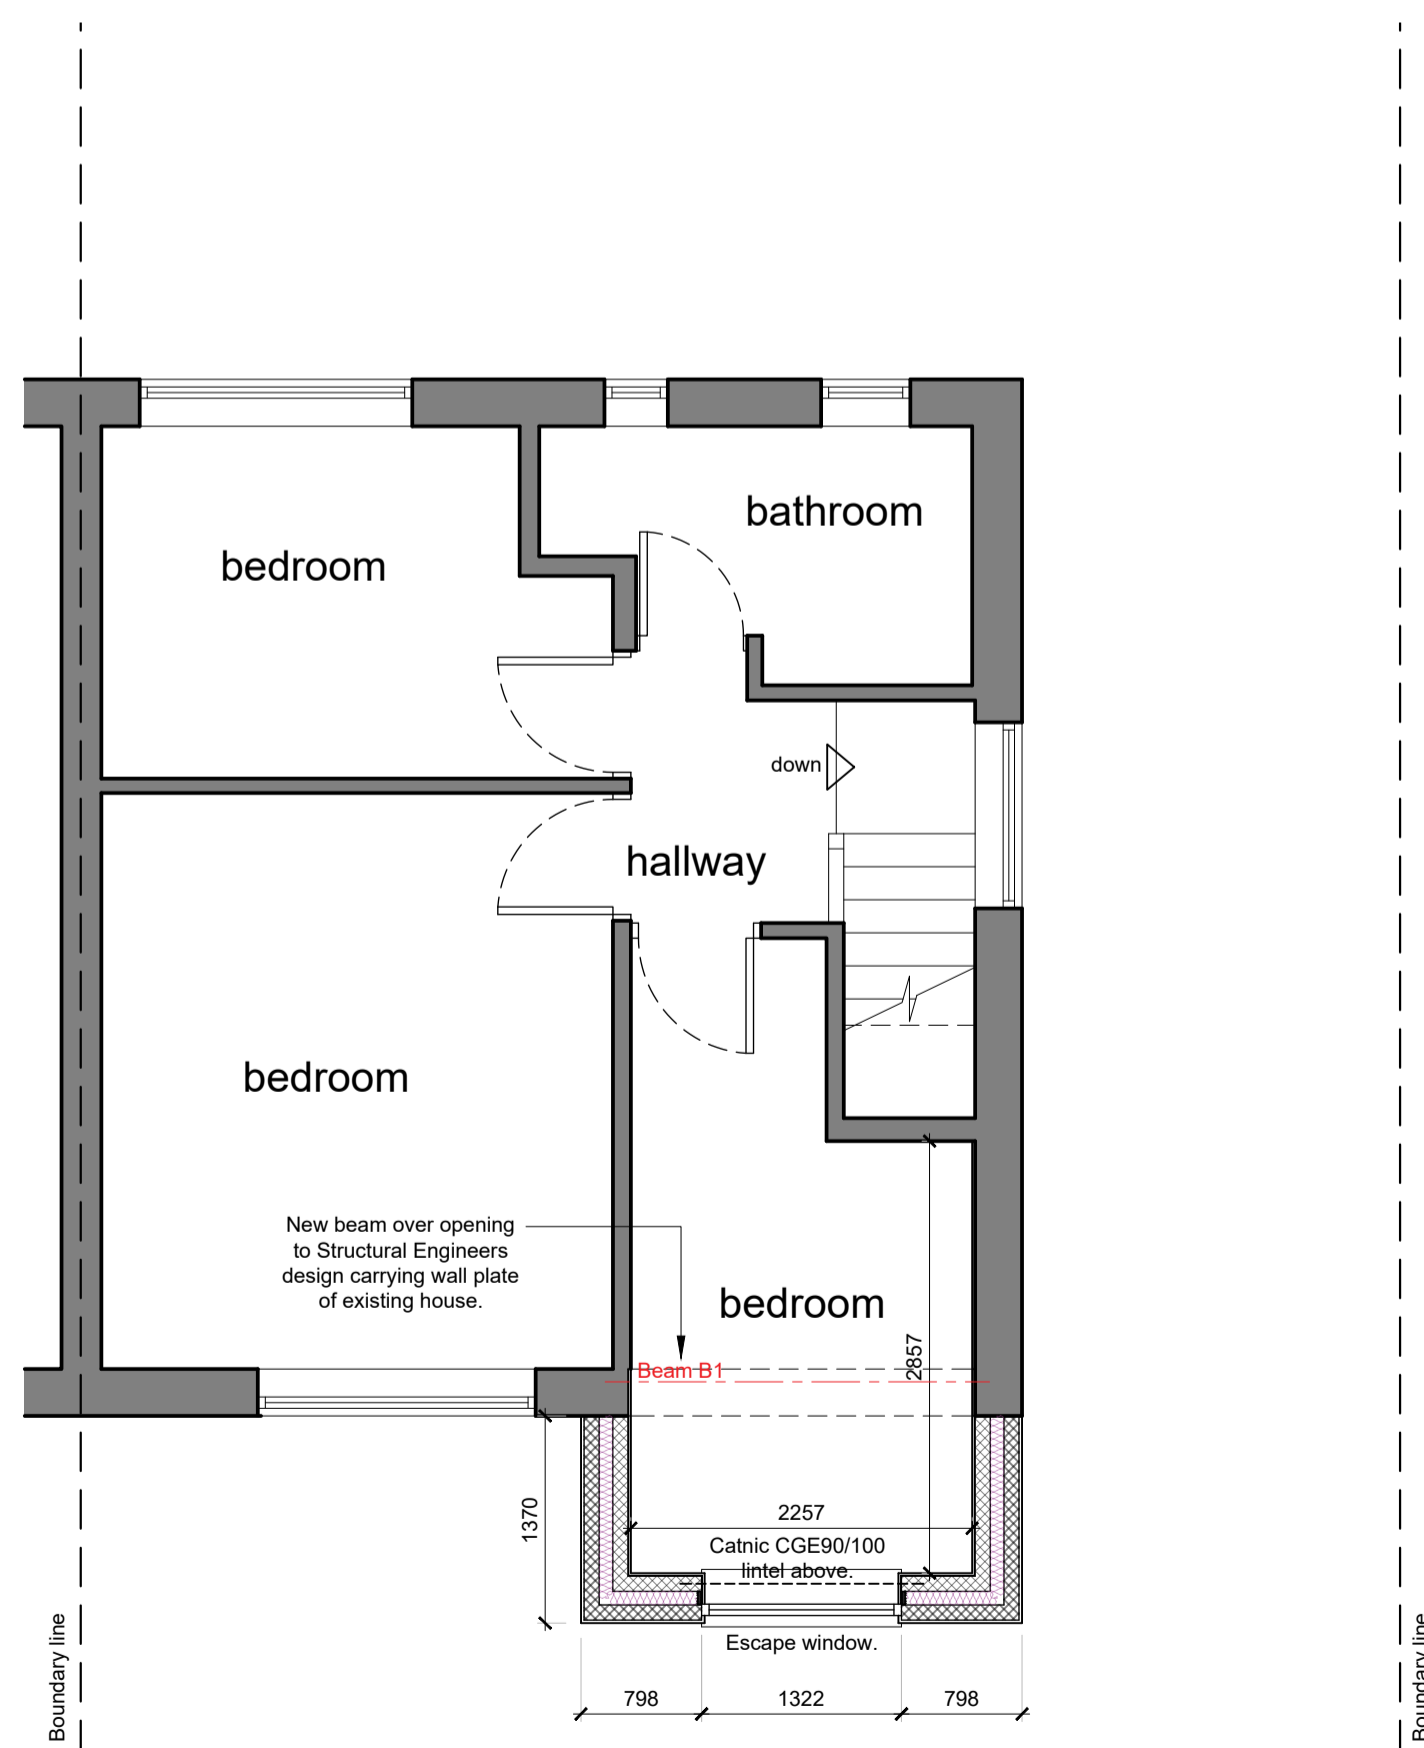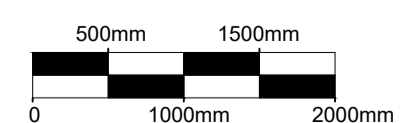

PROPOSED FIRST FLOOR PLAN


Scale 1:50

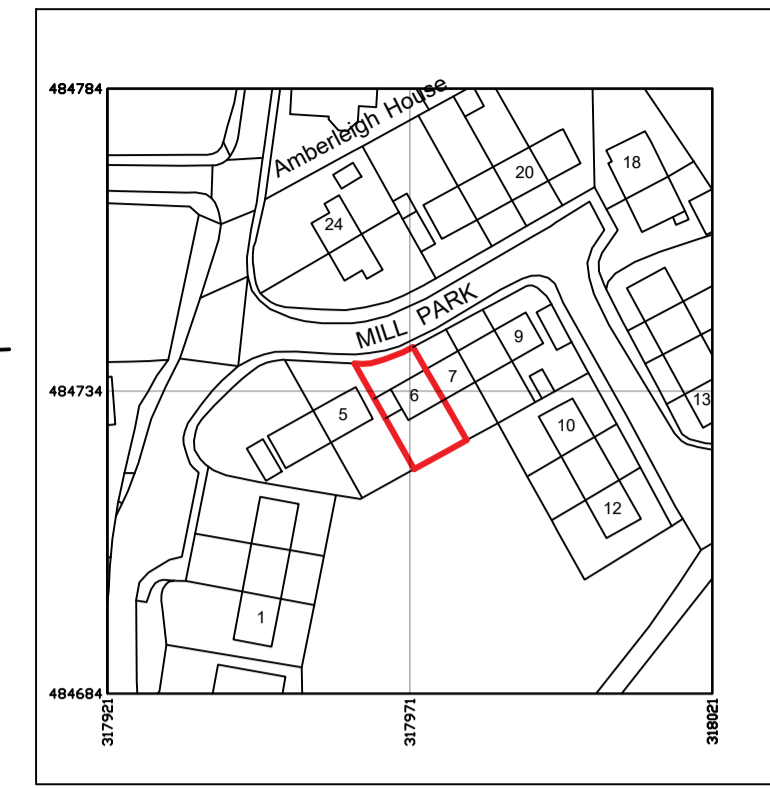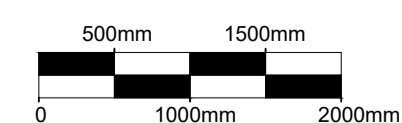

Location plan

Scale 1:1250

© Crown copyright 2019. UKPlanningMaps.com 100054135.

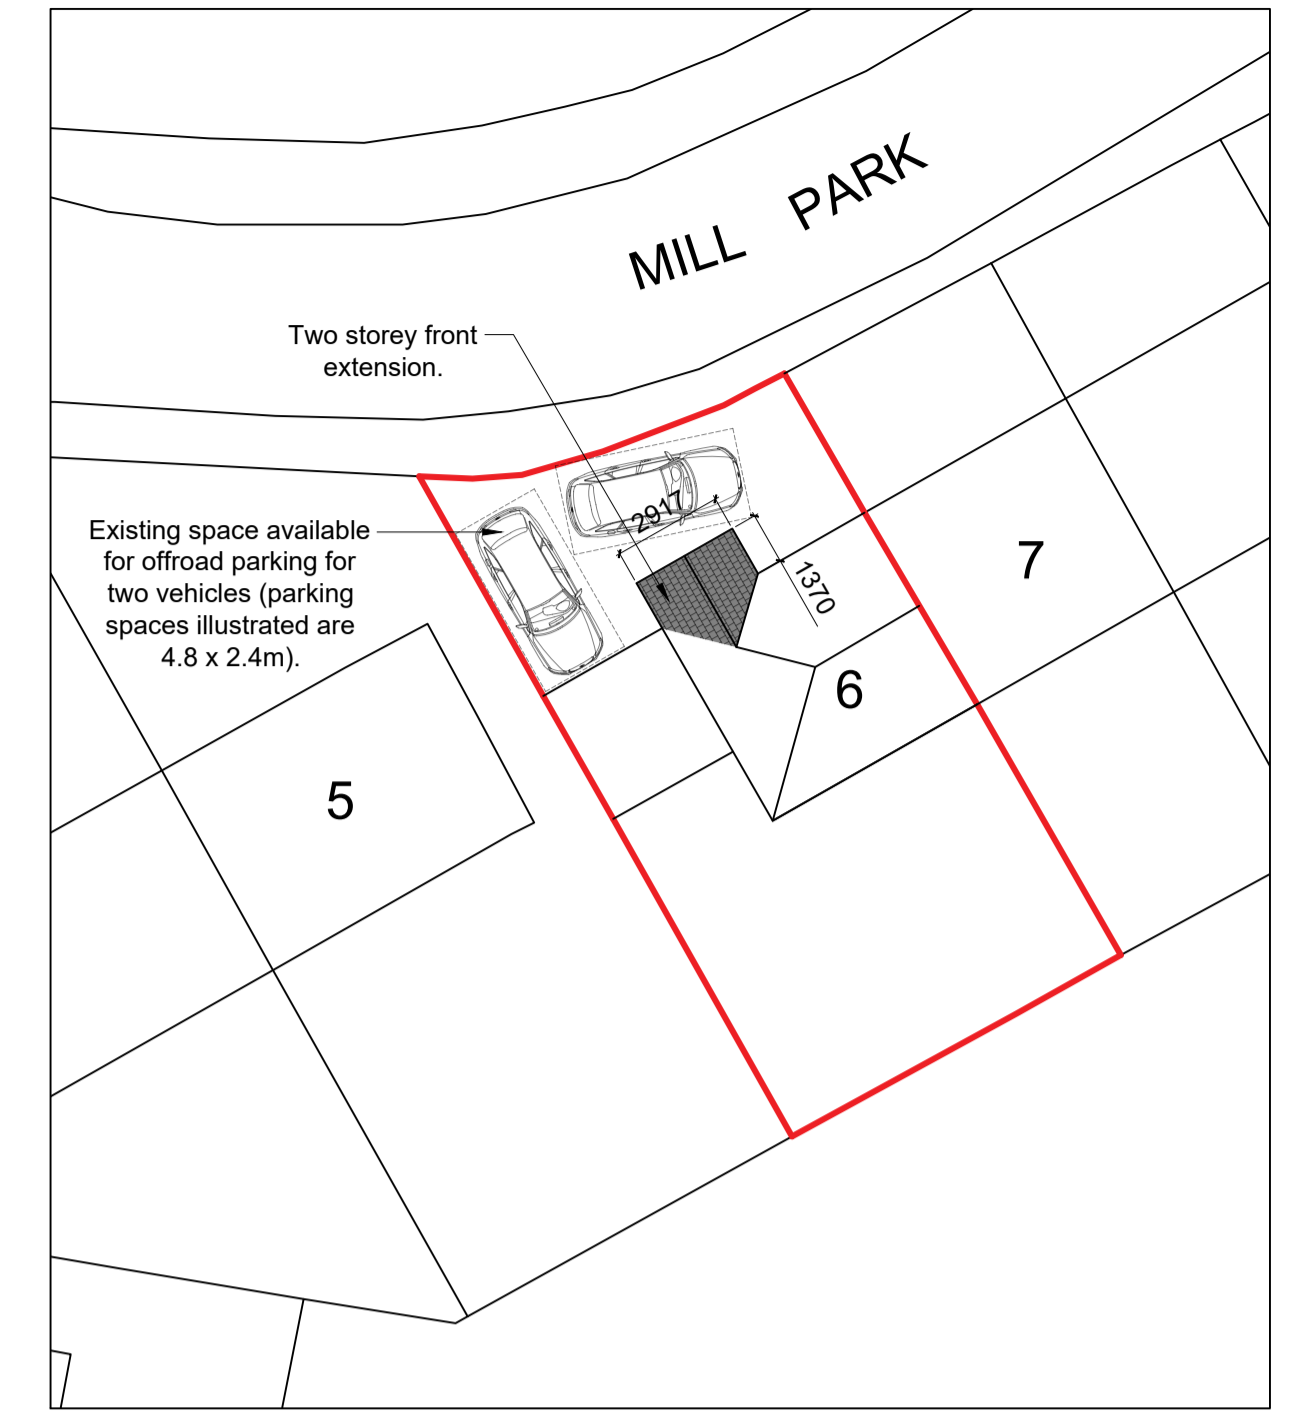

Site plan

Scale 1:200

© Crown copyright 2019. UKPlanningMaps.com 100054135.

Planning notes

Roof

Roof tiles to match existing.

Walls

Render to match existing house.

Windows and doors

White uPVC windows and doors to match existing.

Rainwater goods

Black rainwater goods on white fascias to match existing.

THIS DRAWING IS COPYRIGHT:
The copyright of this drawing is held by MVC Design and no reproduction is allowed without prior permission by MVC Design. This drawing is for Planning and Building Regulations approval only and is not a working drawing.
It is agreed this drawing will be checked and verified by you prior to work commencing on site. We shall not be liable for any defects in this drawing unless prior to work commencing this drawing and all its dimensions has been so checked and verified.
Whether or not indicated on the drawing:-
All workmanship and materials shall comply with current Building Regulations, British Standards, Codes of Practice, NHBC and Employers requirements. All materials shall be fixed, applied or mixed in accordance with Manufacturers' Instructions or Specifications. Any discrepancy shall be immediately reported to us and resolved prior to work commencing. The contractor shall take into account everything necessary for the proper execution of the works, to the satisfaction of the "Inspector" whether or not indicated on the drawing.
Subject to confirmation of the Principal Designer / Contractor - similar "approved" materials of equal performance may be substituted where those specified are not available.

A	Planning issue	04/04/24
No.	Revision/Issue	Date


Site location
6 Mill Park
The Green
Millom
Cumbria
LA18 5HW

Project
Two storey front extension.

Drawing title
Existing and proposed plans, elevations, location and site plan.



MVC Design Ltd
ARCHITECTURAL DESIGN
11 Meadowside
Swarthmoor
Ulverston
Cumbria
LA12 0XD
Mob: 07730661656
Tel: 01229 588208
Email: mark@mvcdesign.co.uk

Dwg No.	MVC908A-01	Rev	
Date	4/4/24		A
Scale	As shown at A1		

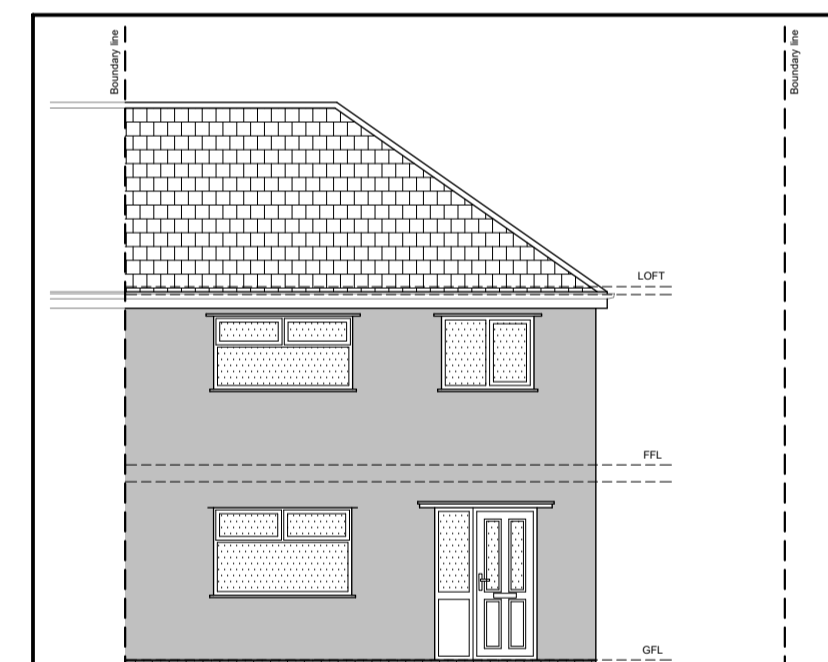



EXISTING FRONT ELEVATION

Scale 1:100

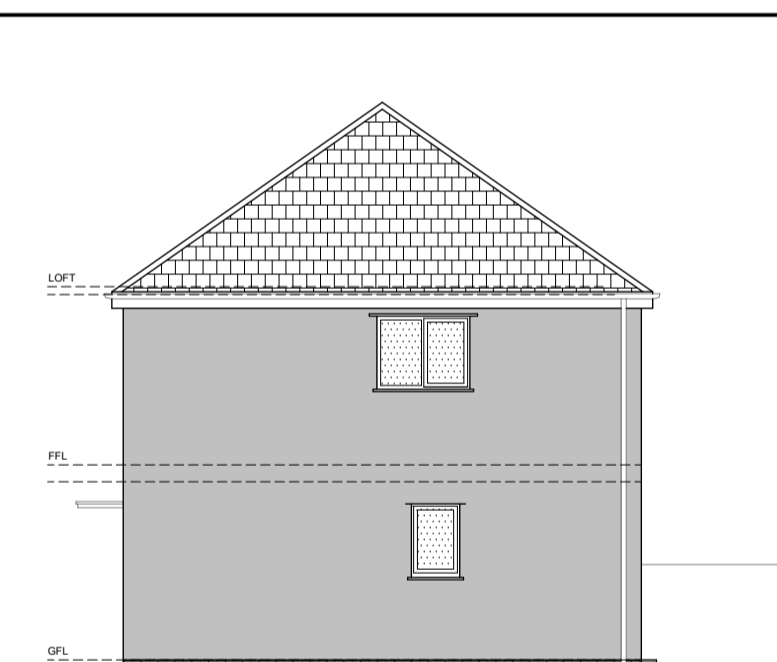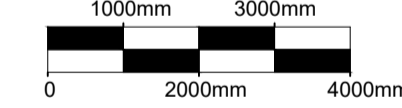



EXISTING SIDE ELEVATION

Scale 1:100

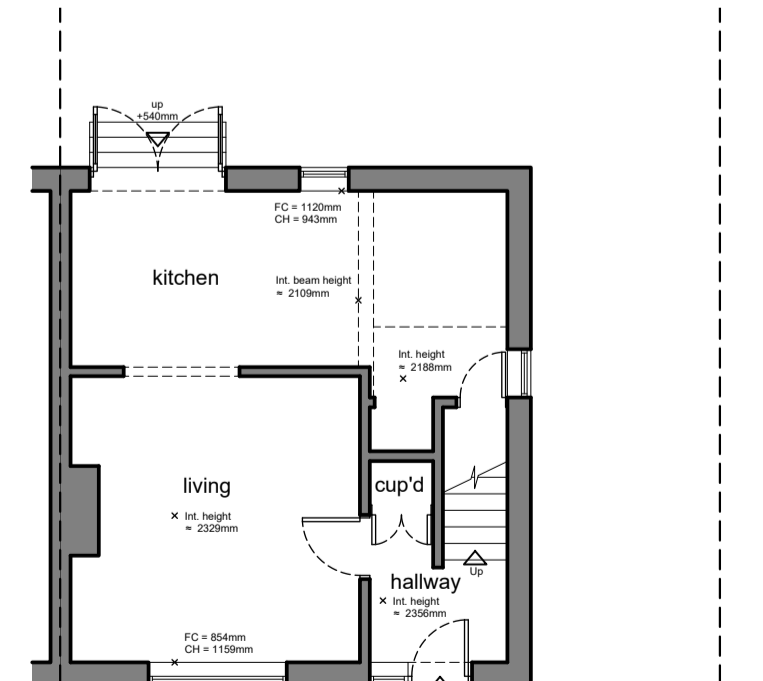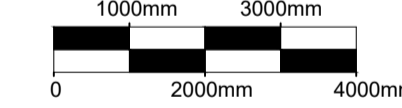

EXISTING GROUND FLOOR PLAN

Scale 1:100

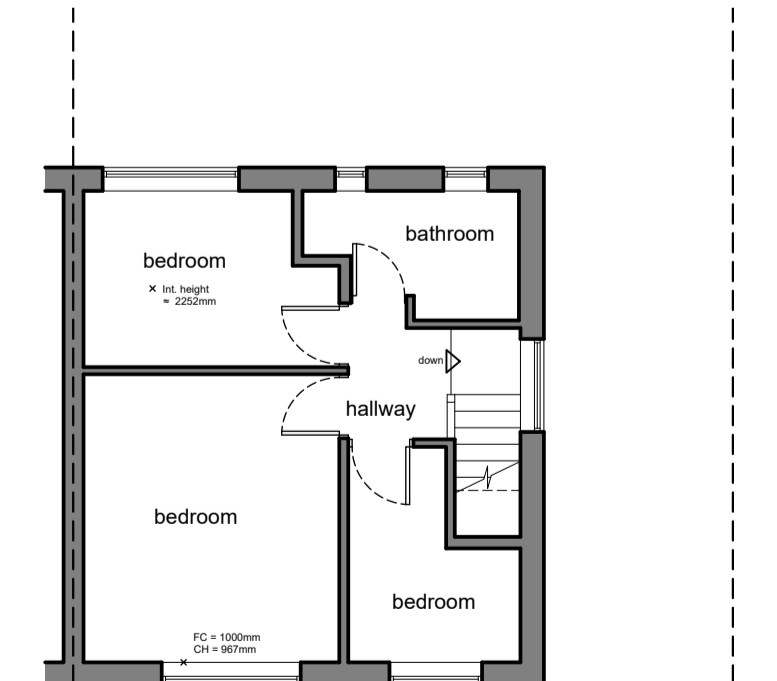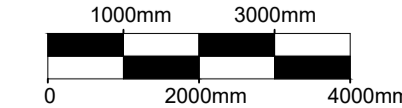

EXISTING FIRST FLOOR PLAN

Scale 1:100

