


Location Plan 1:2500

1:2500

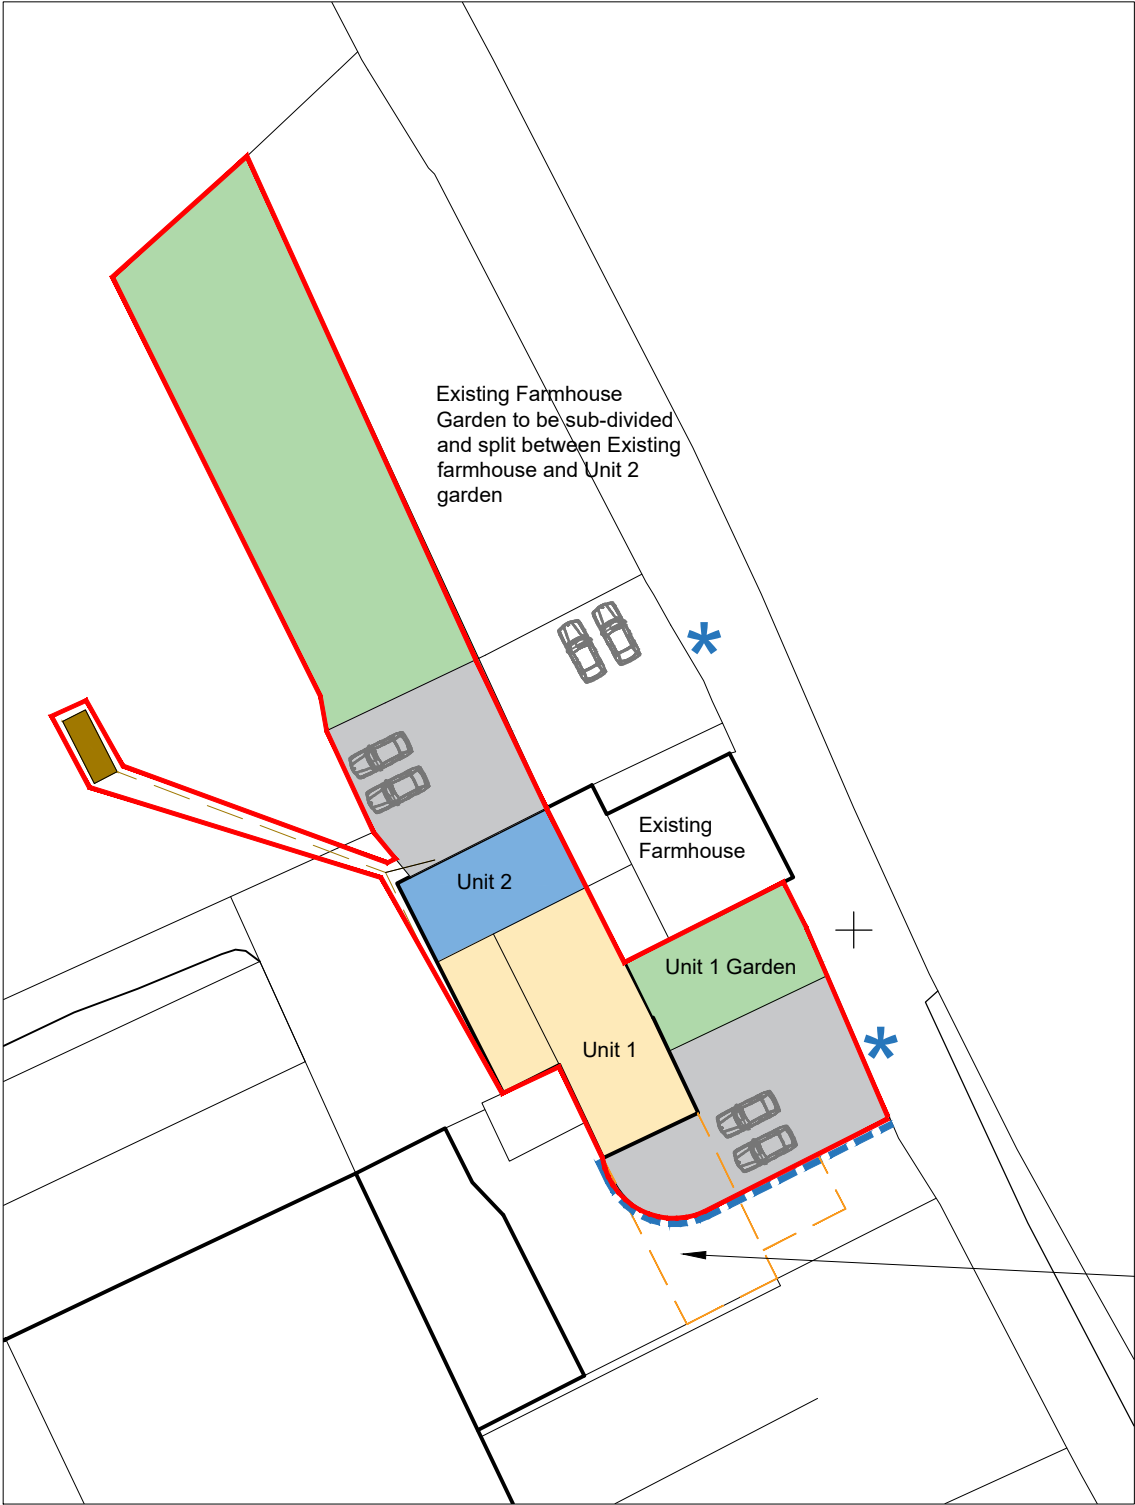

Site Plan 1:500

KEY

- Access Point
- Proposed Driveway
- Unit 1
- Unit 2
- Proposed Gardens
- Demolished Building
- Proposed Stone Wall
- Proposed 1.8m Closed boarded fence
- Proposed native hedgerow
- Proposed package treatment plant location (UK 18 Tricel Novo 4.6mx1.7m)

Buildings demolished as part of separate bungalow planning permission (Ref: 4/24/2392/0F1)

GENERAL NOTES:-

All workmanship & materials to comply with Building Regulations, British Standards, Codes of Practice & NHBC requirements, All materials to be fixed, applied or mixed in accordance with manufacturers instructions or specifications.
All materials shall be suitable for their purpose.
The contractor shall take into account everything necessary for the proper execution of the works, to the satisfaction of the Building Inspector whether or not indicated on the drawing.
CHECK ALL MEASUREMENTS ON SITE DO NOT SCALE FROM THIS DRAWING.

Client Name		Petersburgh Farm		Revisions	
Drawing Title		Location & Block Plan			
Job		Petersburgh Farm Beckermert		THE LAKELAND DESIGN SERVICE	
Drawn By	LW	Date	01/11/2024	© The Lakeland Building Group Ltd Unit 9 Westmorland Business Park, Kendal, Cumbria, LA9 6NS Tel 01539 724657 e: info@lakelandbuildinggroup.co.uk	
Checked By	-	Scale	as shown @A3		
Drawing Number	PF-2493-04	Revision	-		