





REFER TO WYG DRAWING NO. A095505 - C001 A FOR EXACT ENTRANCE ARRANGEMENT.

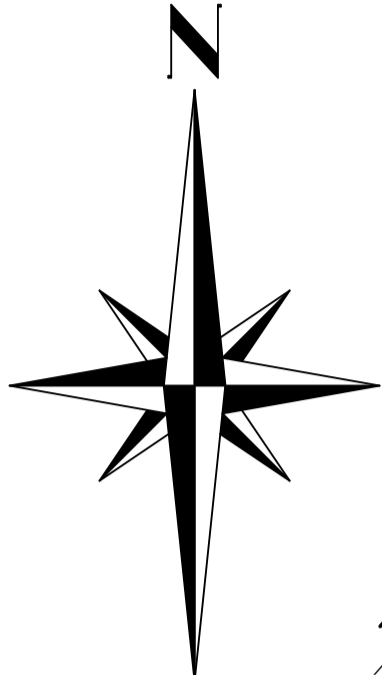

- DWELLING TYPE LEGEND**
- THE BASSENTHWATE - 3 BED. BUNGALOW - 1 NO.
 - THE BUTTERMERE - 4 BED. DWELLING - 2 NO.
 - THE ENNERDALE - 4 BED. SEMI-DETACHED DWELLING - 14 NO.
 - THE WASTWATER - 4 BED. DETACHED DWELLING - 3 NO.
 - THE CRUMMOCK - 6 BED. EXECUTIVE DWELLING - 2 NO.
 - THE WINDERMERE - 2 BED. DETACHED DORMER BUNGALOW - 1 NO.
- TOTAL 23 DWELLINGS**

Key:
 M.H. = Manhole (cover)
 I/C = Inspection chamber
 T.P. = Telephone Post
 G.L. = Ground Level

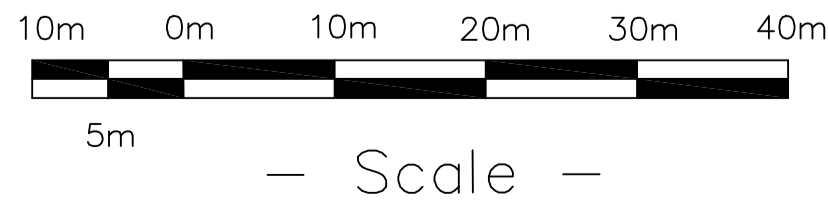

No.	Date	Revision	Initial

ALPHA DESIGN
 Architectural Services
 Member of the Chartered Institute of
 Architectural Technologists
 Tel: 01900 829199

Project
**LAND AT ENNERDALE VIEW,
 BIRKS ROAD,
 CLEATOR MOOR**

Client
MR. N. KAY

Drawing
PHASE 5 - SITE PLAN

Scale 1:500 @ A1 Drawn GB
 Checked Date JULY 2020

Drawing No.
15/11/869 - 57

This drawing and design is copyright and must not be reproduced in part or in whole without prior written consent. Contractors must verify all dimensions on site before commencing work or preparing shop drawings.